

A1

MASTERPLAN OPTION 5C

1" = 40'-0"



Drop off exit


GENERAL SHEET NOTES

SHEET KEYED NOTES

LEGEND

	PROPERTY LINE
	EASEMENT
	ASPHALT PAVEMENT PER DETAIL D1/C501
	CONCRETE SIDEWALK PER DETAIL B4/C501
	CONCRETE PAVEMENT PER DETAIL D4/C501
	GRAVEL PAVE2 FIRE LANE PER DETAIL A2/C501

ZONE ATLAS PAGE

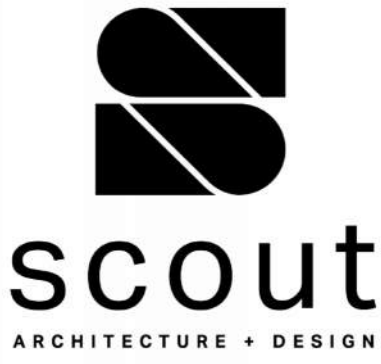

ARCHITECT/ENGINEER

ALBUQUERQUE COLLEGIATE
CHARTER SCHOOL
SUNSET GARDENS AND 90TH
ALBUQUERQUE, NM

MASTERPLAN

REVISION DATE

DATE 8-15-24

PROJECT NO

MASTERPLAN
OPTION 5C

SHEET NO.

MP-5C