



Profile Report  
Profile: Profile - 100 Year Full Flow

Profile - 100 Year Full Flow - Base

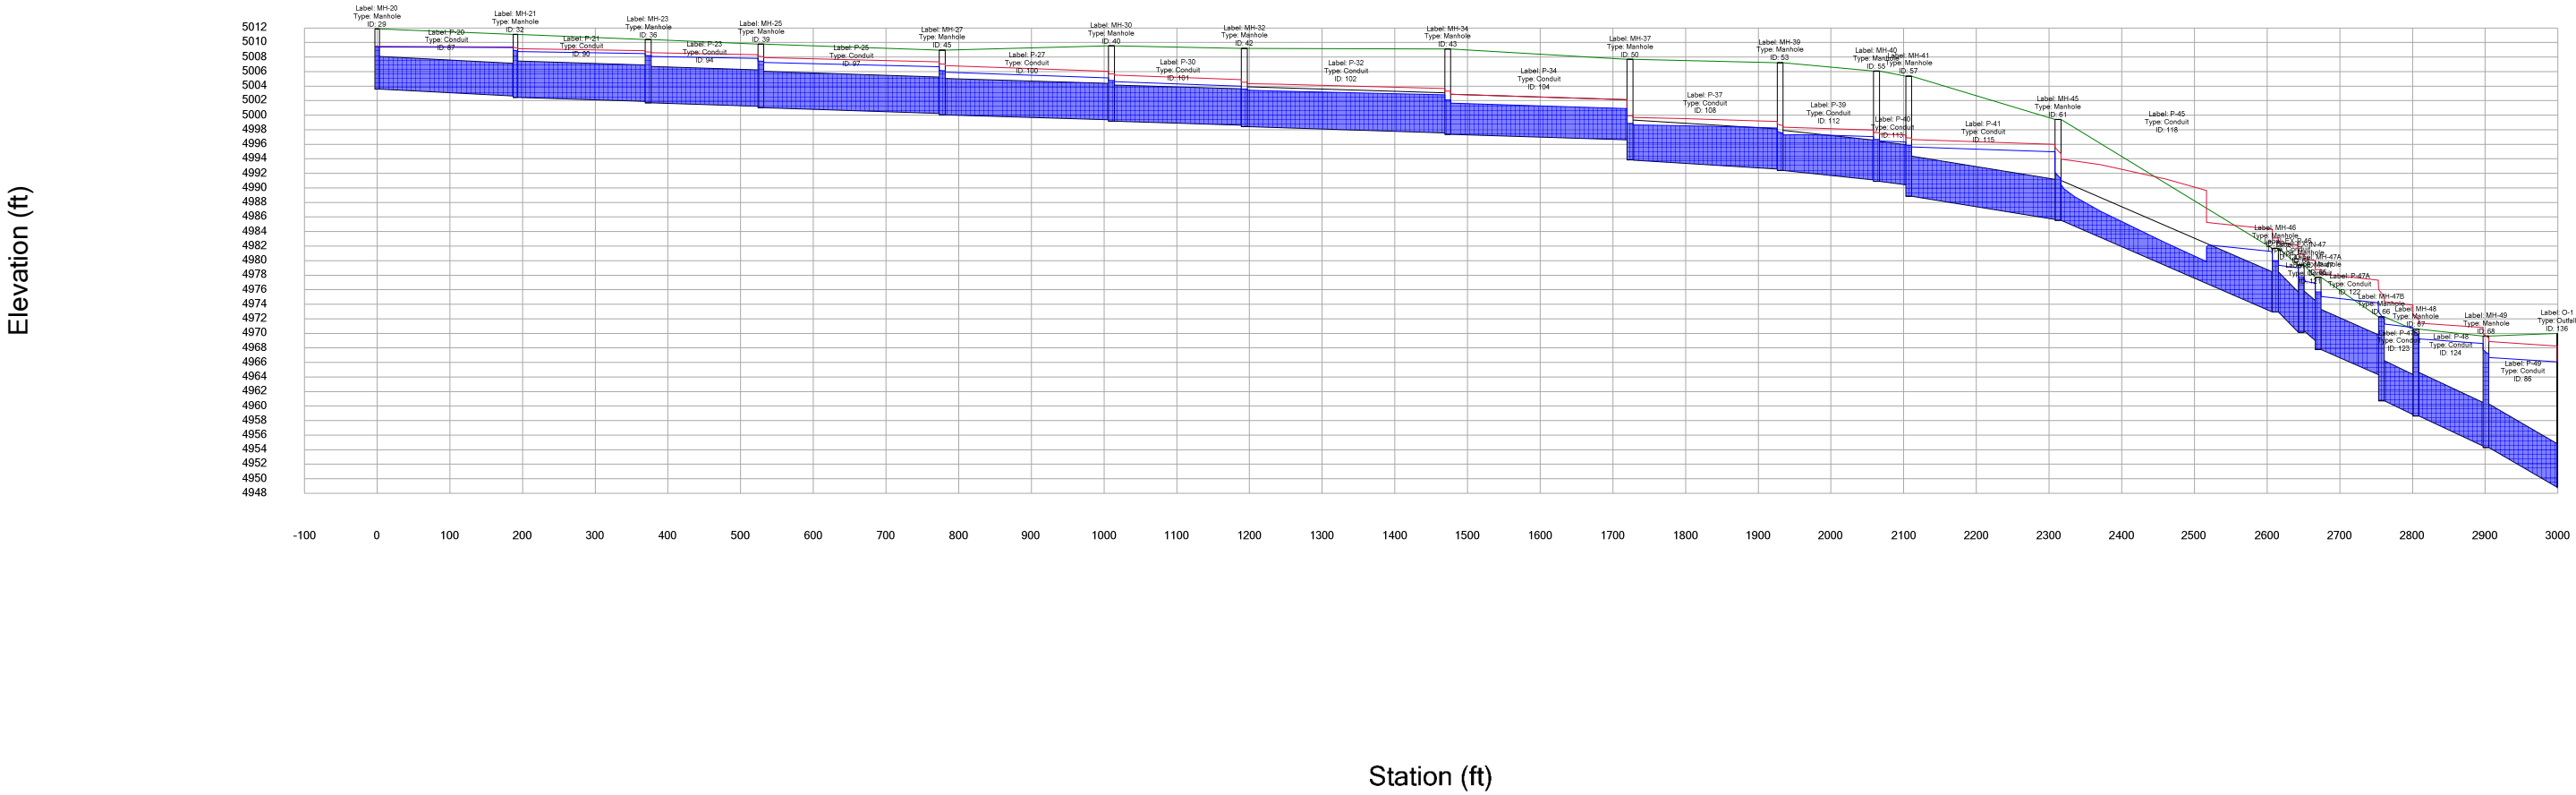


**Profile Report**  
**Profile: Profile - 1**  
**Profile - 1 - Base**

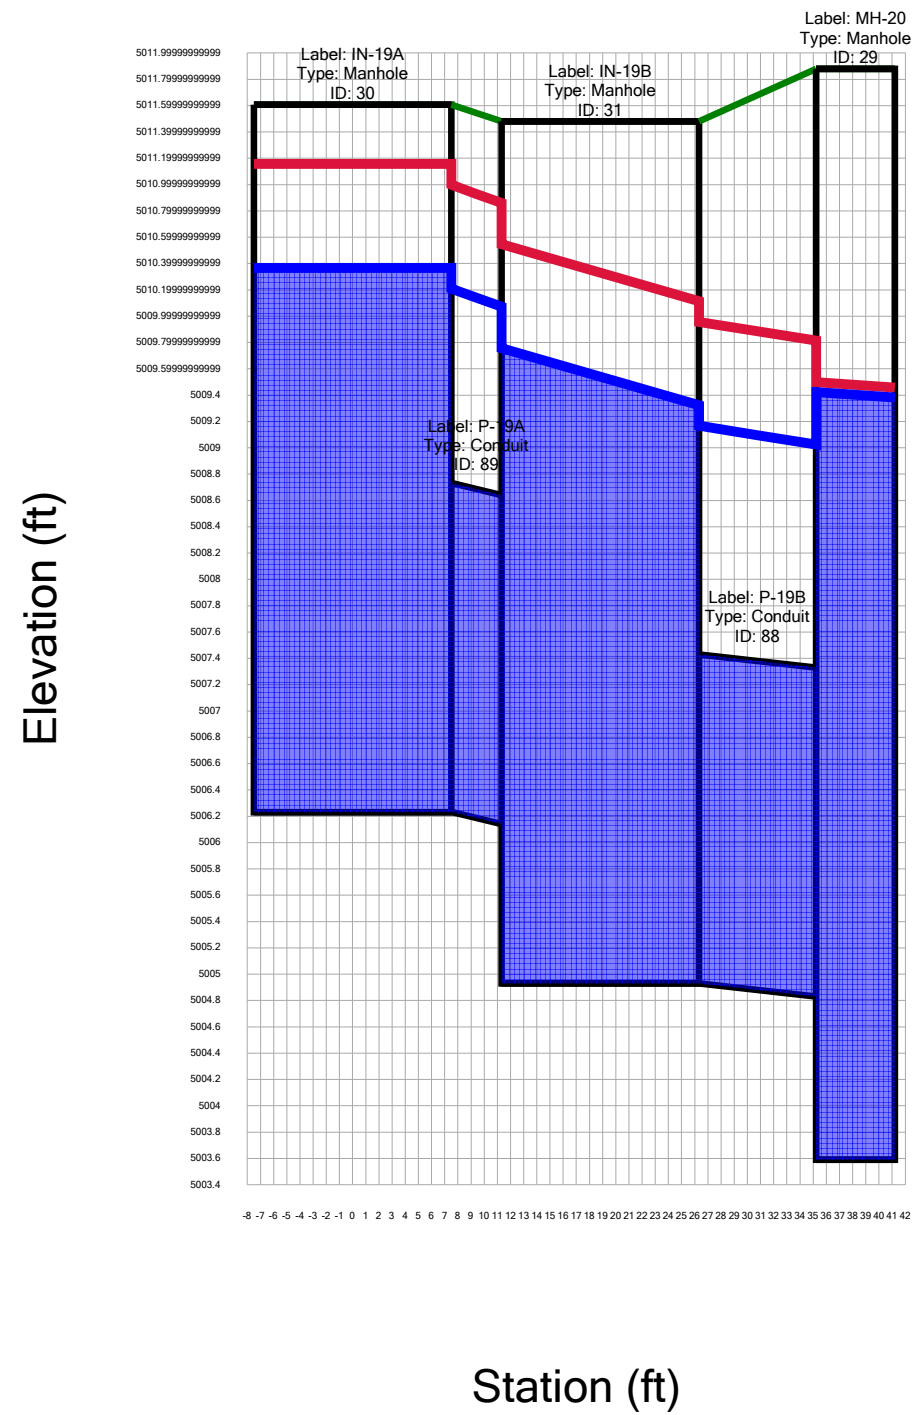

Profile Report  
Profile: Profile - 2

Profile - 2 - Base

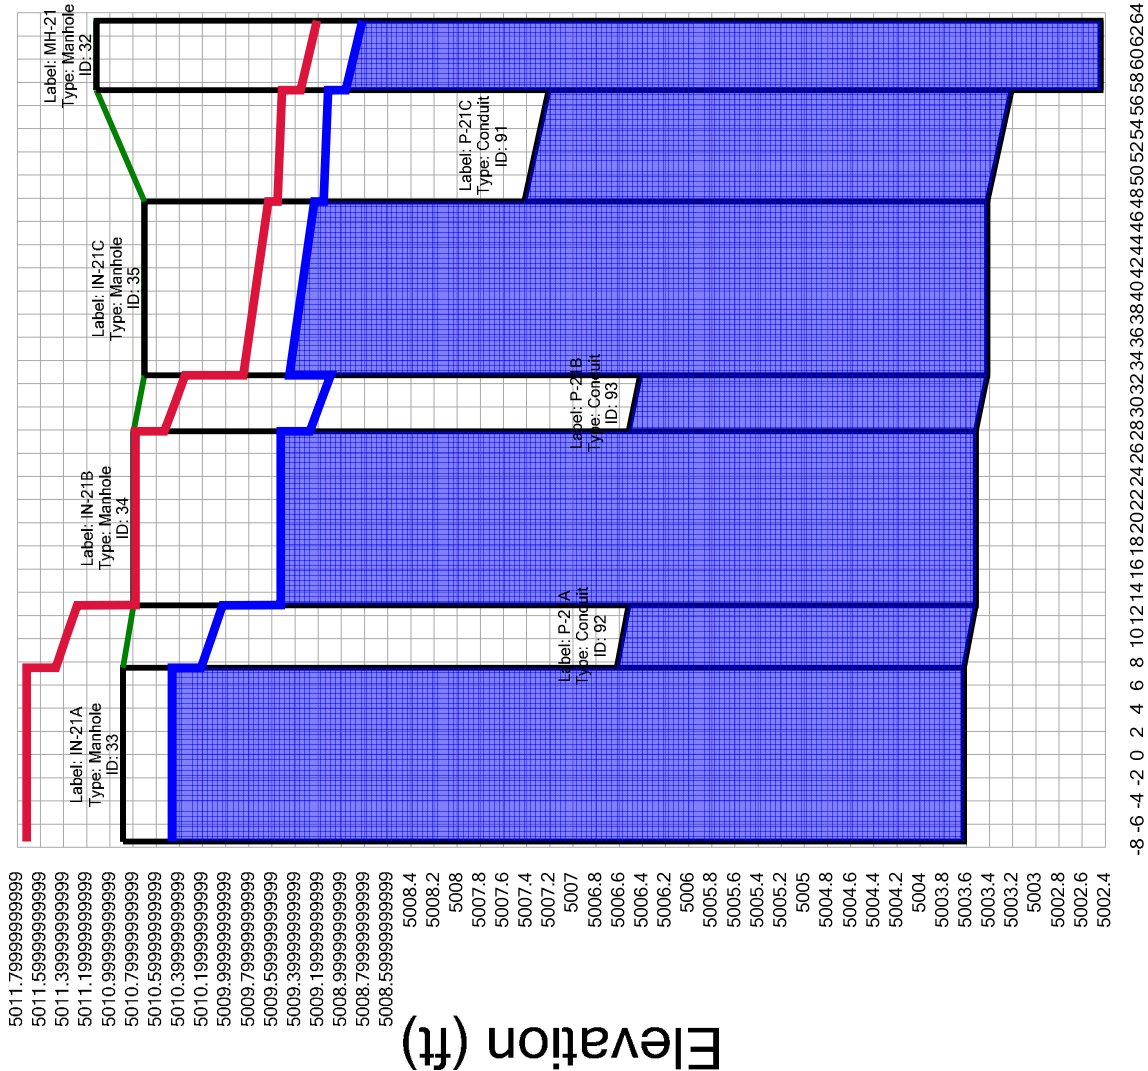


Station (ft)

Profile Report

Profile: Profile - 3

Profile - 3 - Base

Label: MH-23  
Type: Manhole

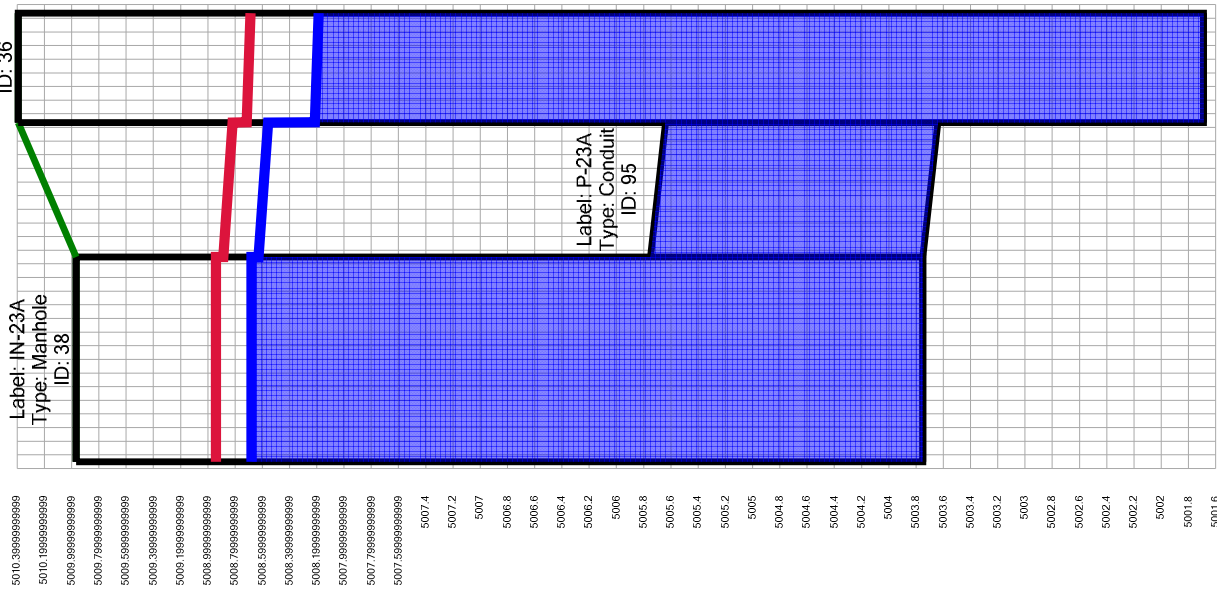


Elevation (ft)

Station (ft)


Profile Report  
Profile: Profile - 4

Profile - 4 - Base

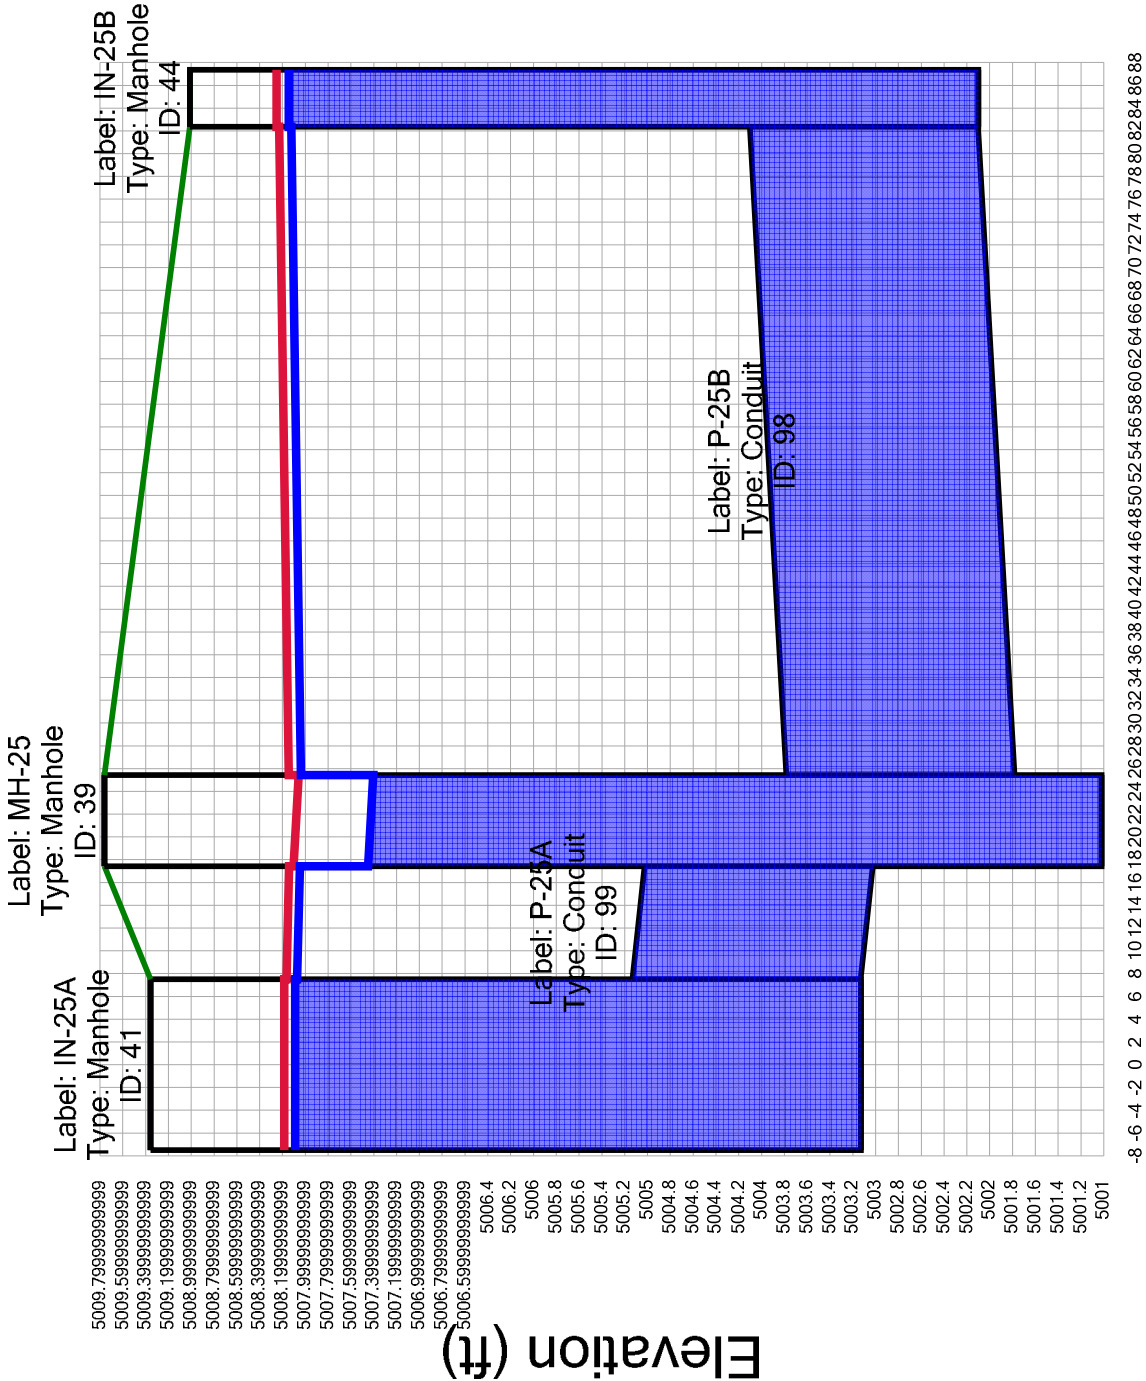


Station (ft)

Profile Report  
Profile: Profile - 5  
Profile - 5 - Base

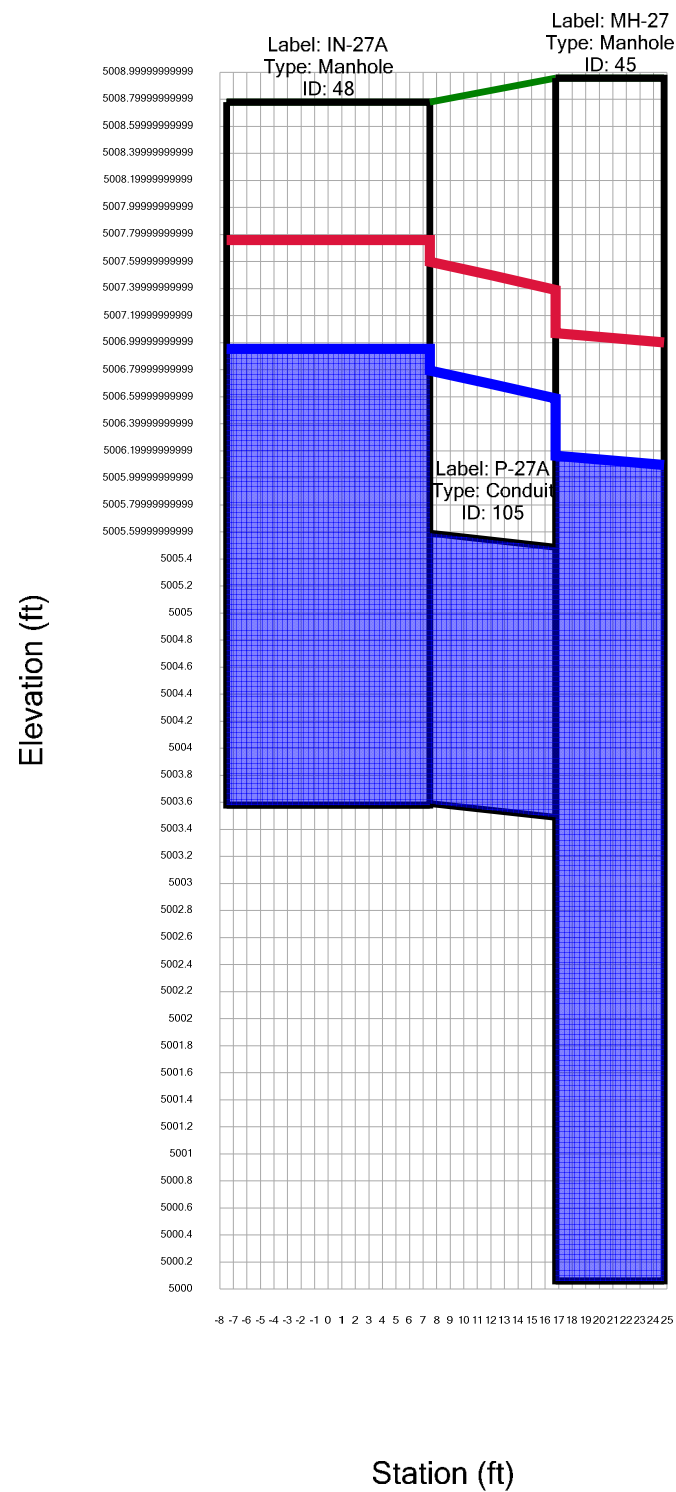


**Profile Report**  
**Profile: Profile - 6**  
Profile - 6 - Base

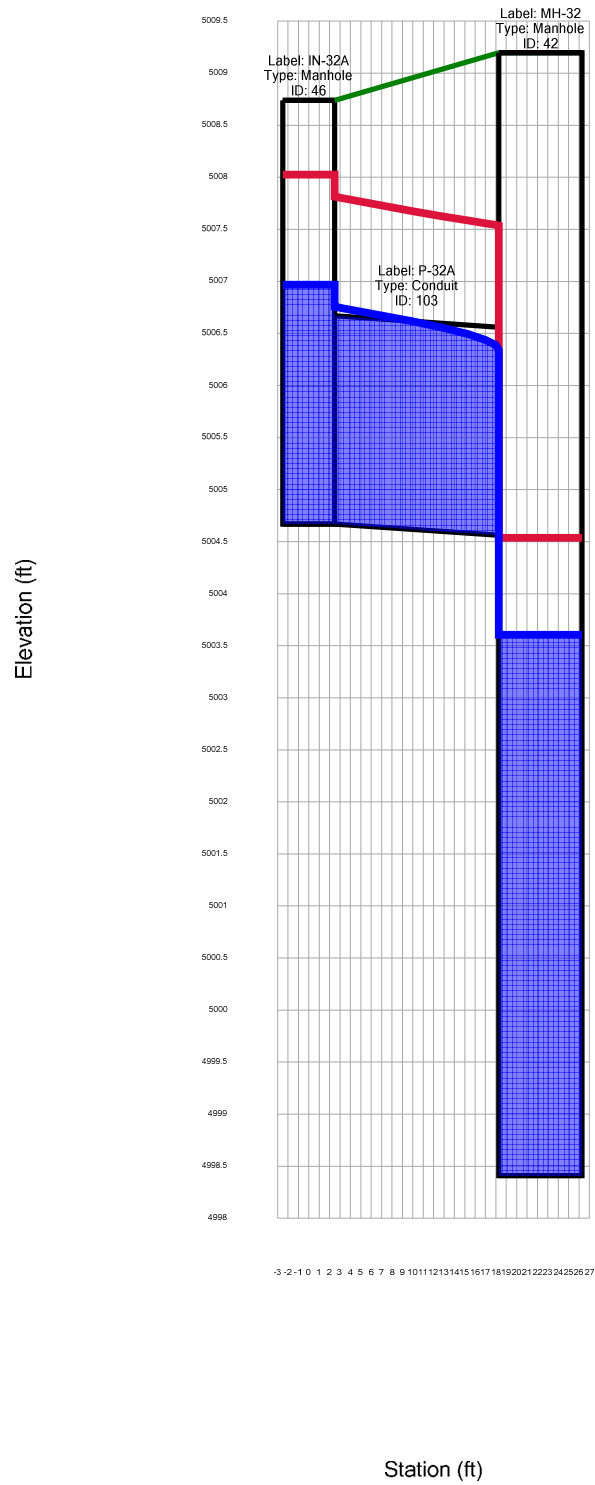


**Profile Report**  
**Profile: Profile - 7**

**Profile - 7 - Base**

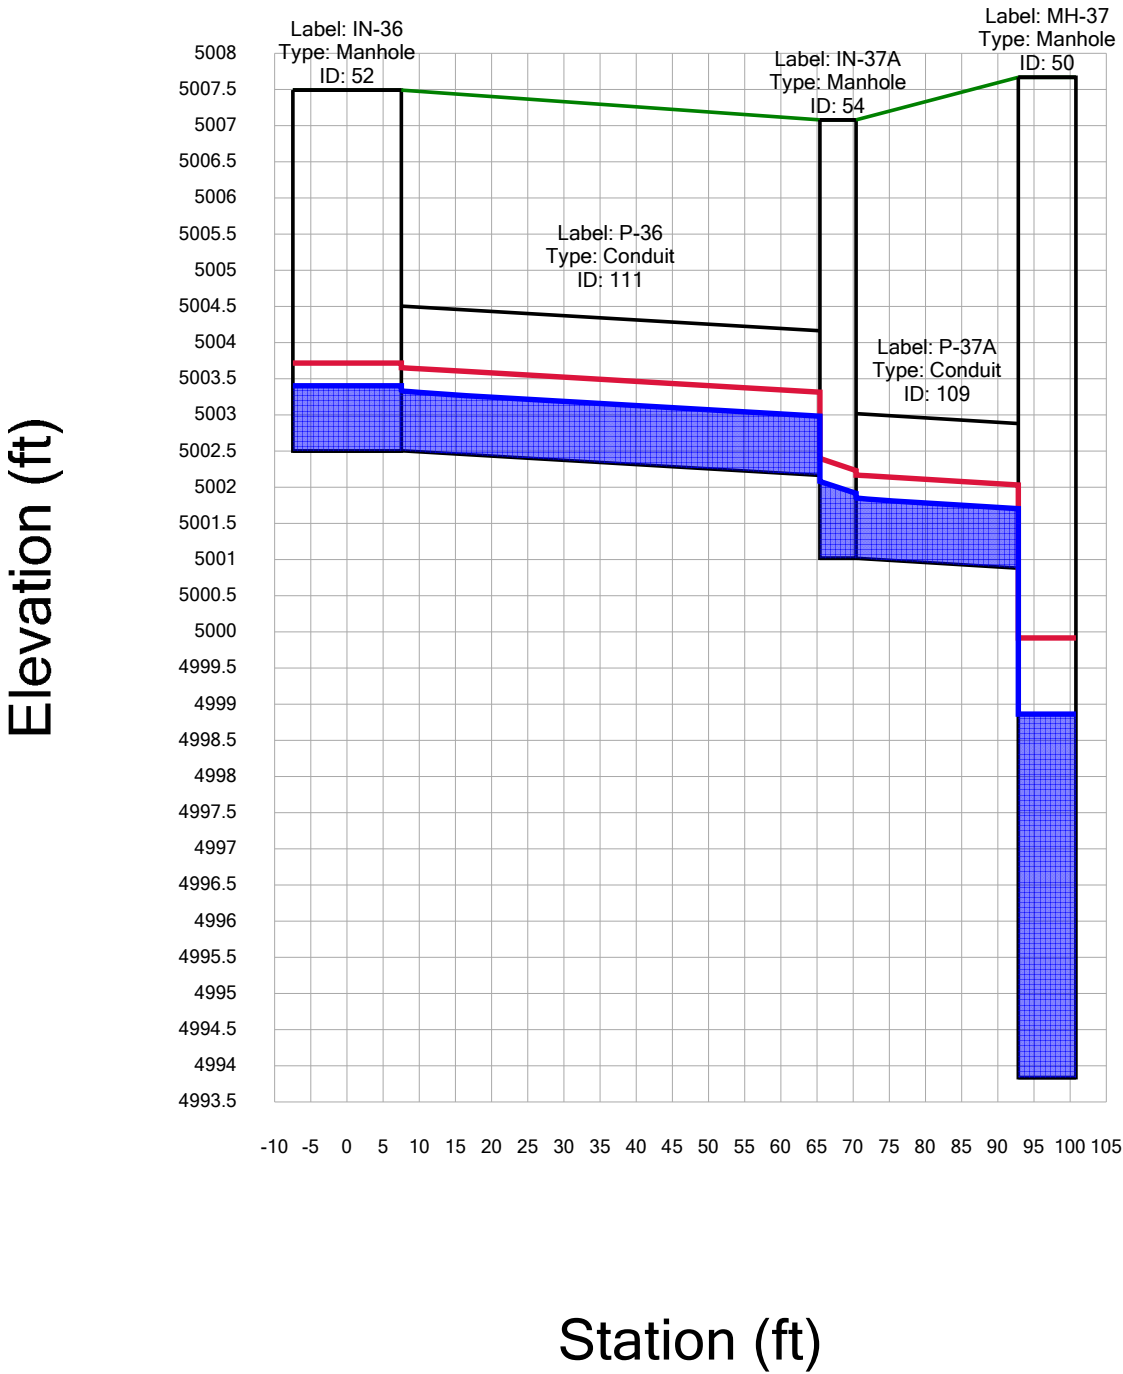


Profile Report  
Profile: Profile - 8

Profile - 8 - Base

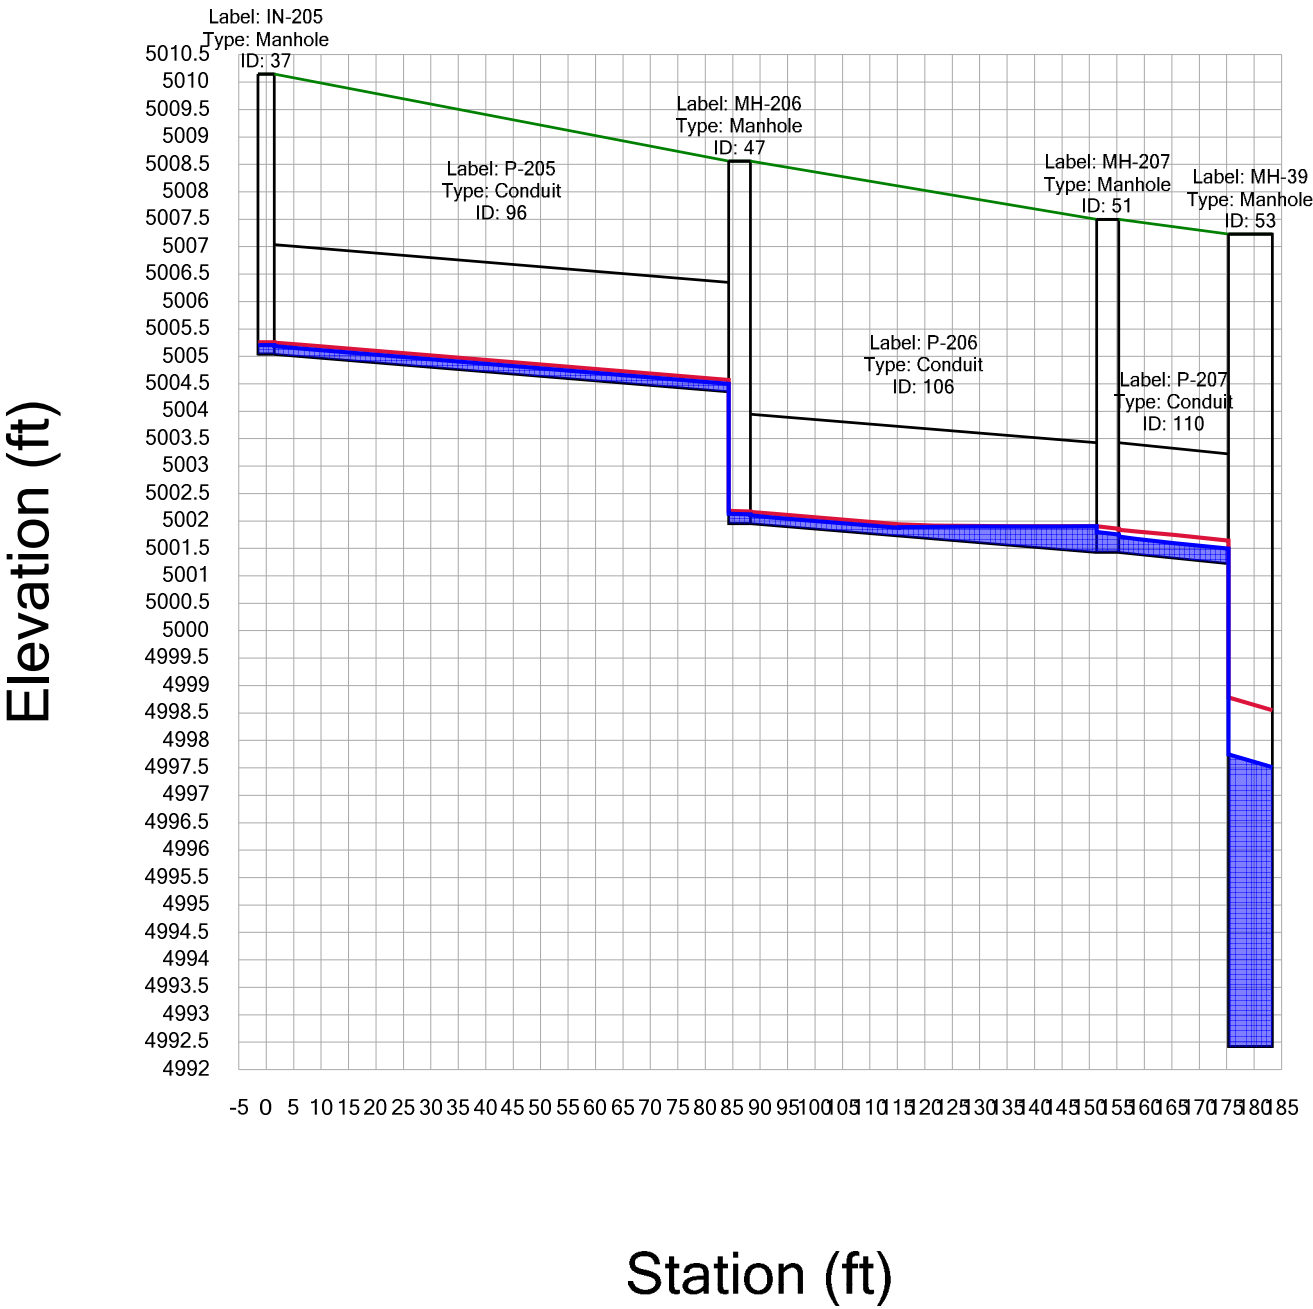


Profile Report  
Profile: Profile - 9  
Profile - 9 - Base

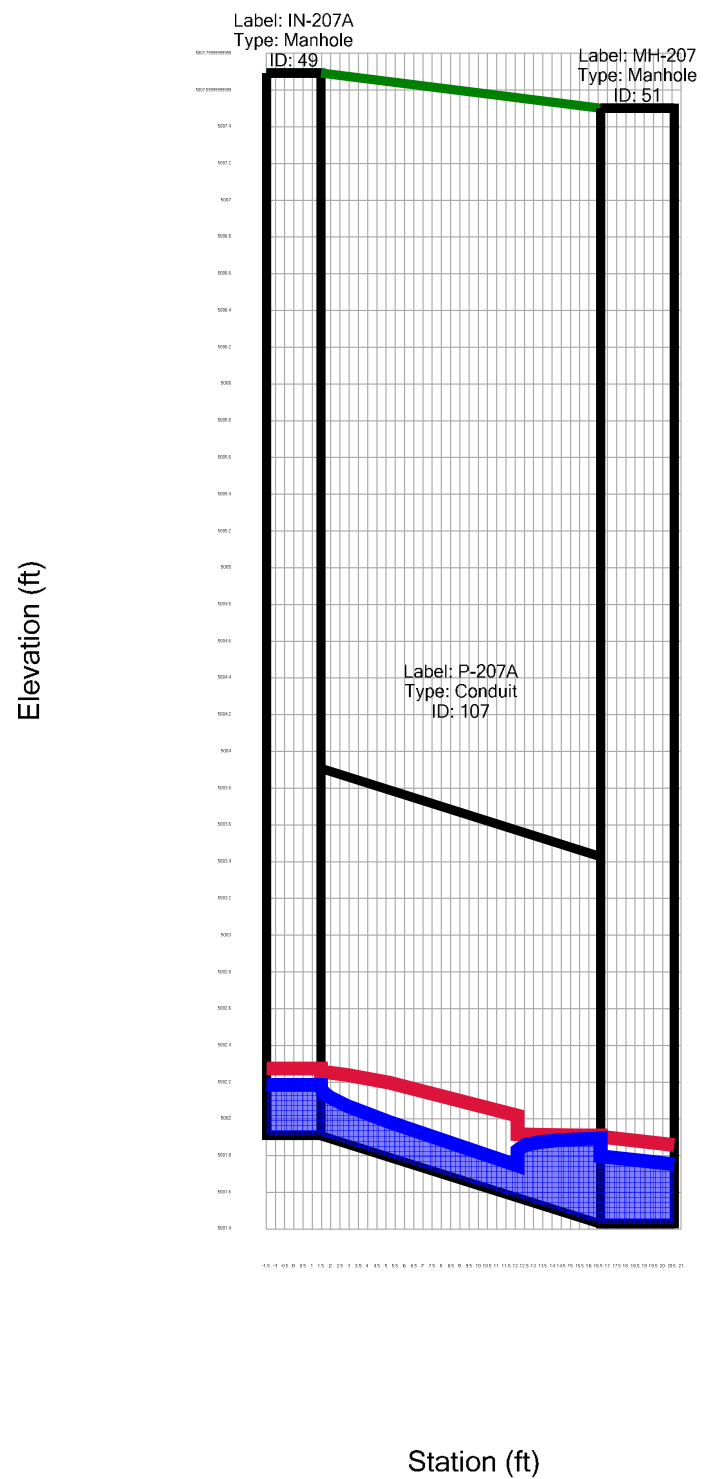


Profile Report  
Profile: Profile - 10  
Profile - 10 - Base

Elevation (ft)

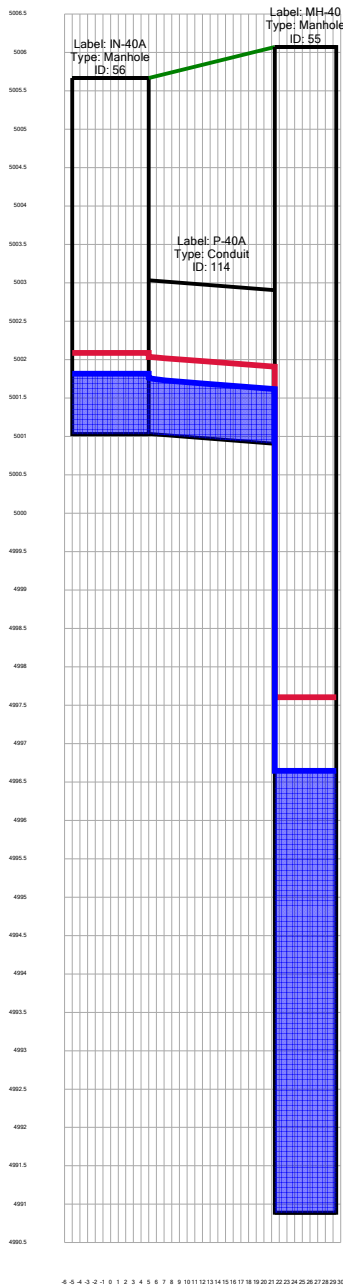

Station (ft)

**Profile Report**  
**Profile: Profile - 11**  
**Profile - 11 - Base**

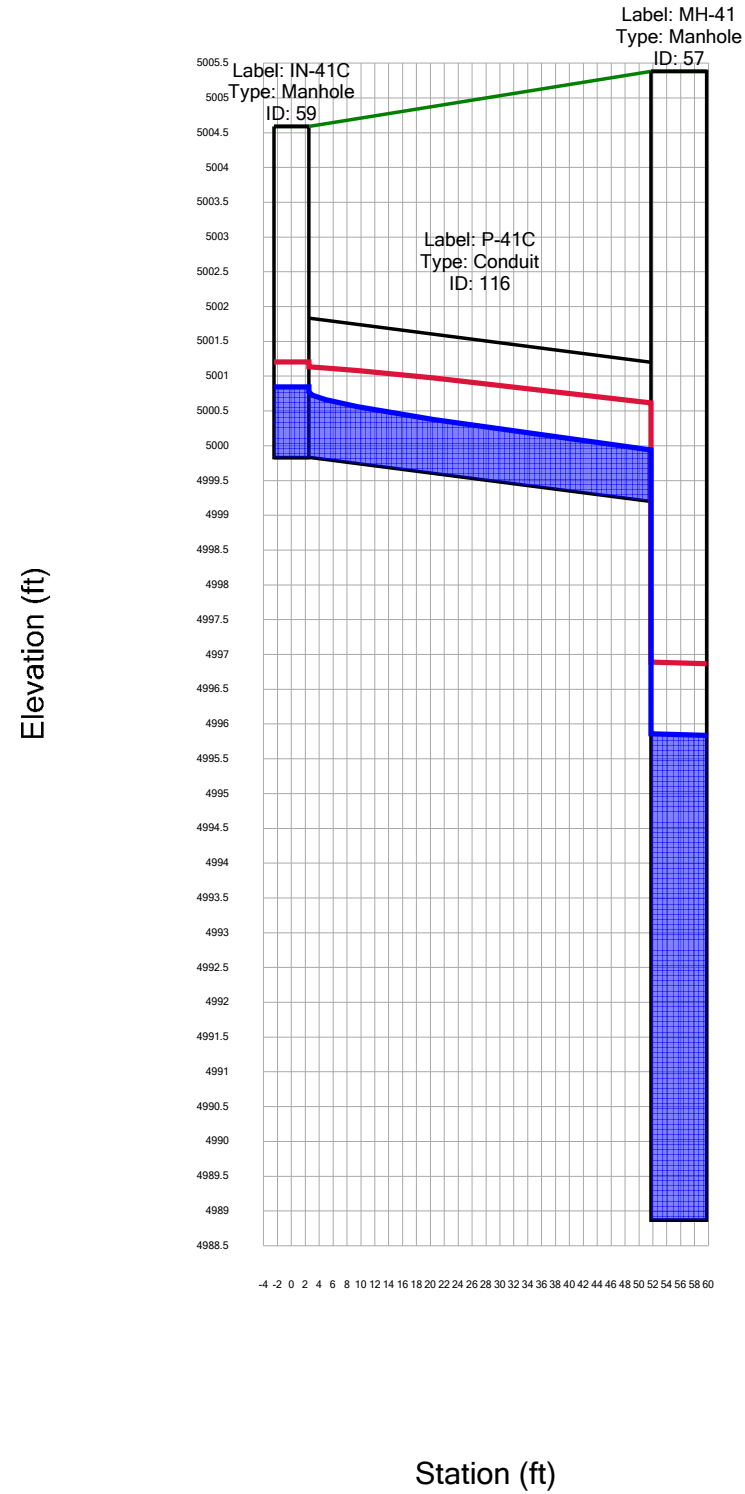

**Profile Report**  
**Profile: Profile - 12**

**Profile - 12 - Base**

