




1
C7 CLEANOUT DETAILS N.T.S.

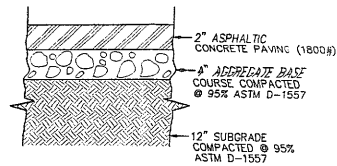


2
C7 LIGHT TRAFFIC PAVING SECTION N.T.S.

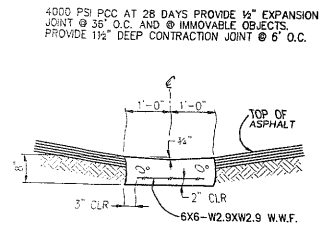

3
C7 CONCRETE VALLEY CUTTER 1/4"=1'-0"

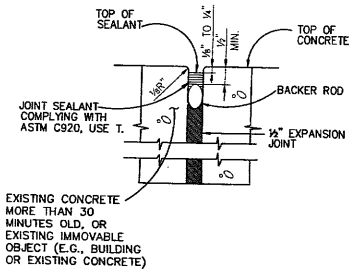

4
C7 EXPANSION JOINT (EJ) N.T.S.

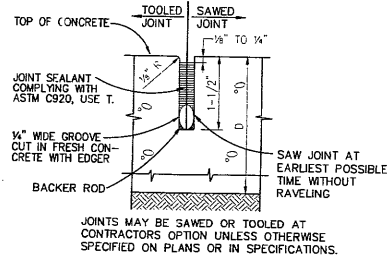

5
C7 CONTRACTION JOINT (CJ) N.T.S.

CIVIL DETAILS

C₂₀ B₁₆ A₁₂

CHAVEZ • GRIEVES
CONSULTING ENGINEERS, INC.
5635 JEFFERSON STREET N.E. • ALBUQUERQUE, NEW MEXICO 87110
PHONE (505) 341-4080 • FAX (505) 343-8759



DATE:
MAY 5, 1998

REVISIONS:

SHEET

C7

OF

ALBUQUERQUE PUBLIC SCHOOLS
ATRISCO ELEMENTARY SCHOOL
MEDIA CENTER AND COMPUTER LAB
ALBUQUERQUE, NEW MEXICO

CITY OF ALBUQUERQUE C