



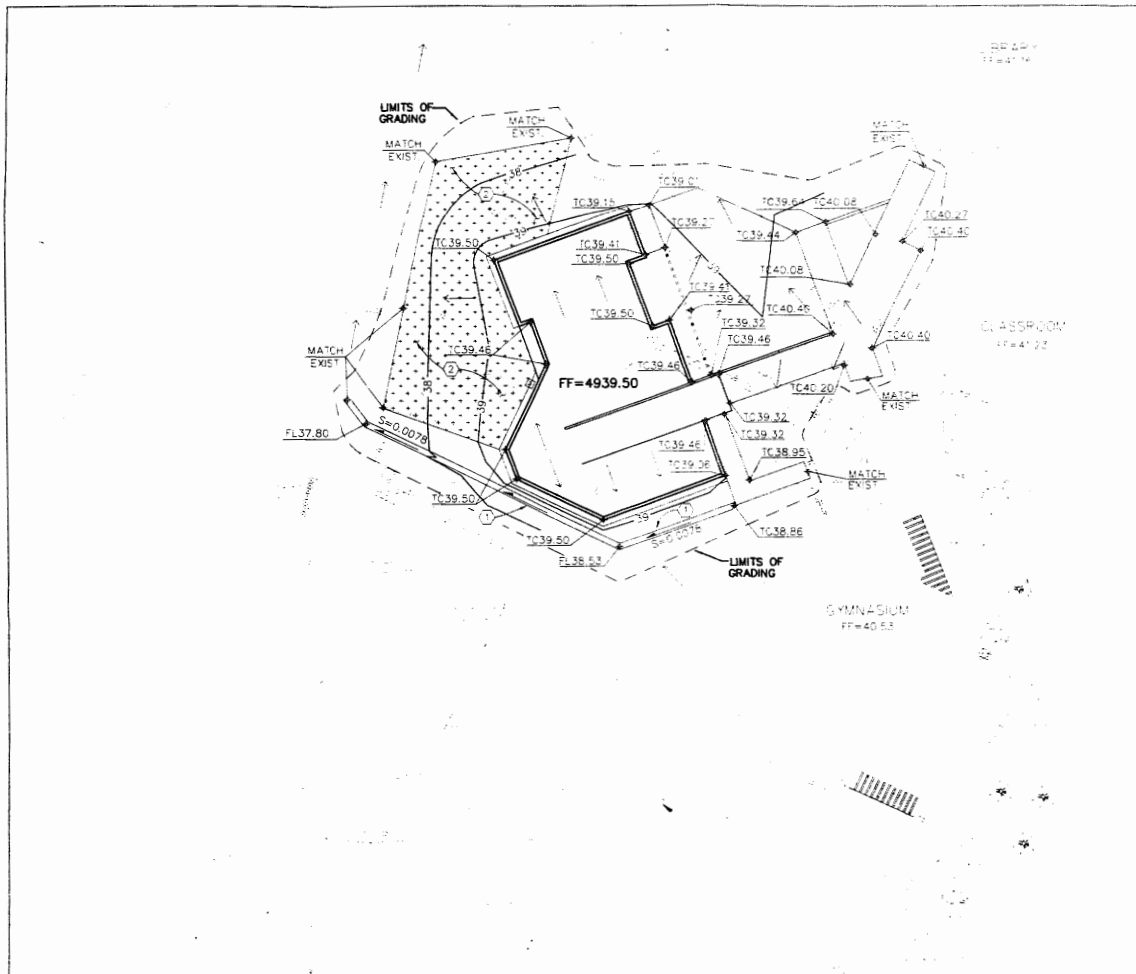

GRADING AND DRAINAGE PLAN

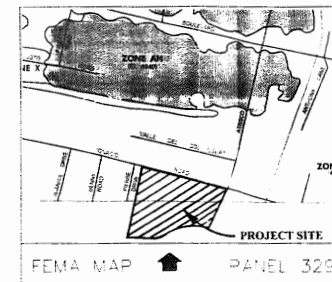

KEYED NOTES

- ① 2" VALLEY CUTTER PER DETAIL 3.07
- ② REMOVE AND REPLACE EXISTING ASPHALT PER DETAIL 2.07

BENCHMARK

AT'S CONTROL STATION "6-L11-R" LOCATED IN THE INTERSECTION OF ATRISCO ROAD SW AND SAN YOLANDO ROAD SW. ELEVATION=4940.28

TEMPORARY BENCHMARK


RAILROAD SPIKE IN WOOD POWER PILE ON EAST SIDE OF BASKETBALL COURT ON NORTH SIDE OF PROPERTY. ELEVATION=4939.99

SURVEY INFORMATION

SURVEY BY GAYLE D. JEWELL, N.M.P.S. 10-4071
DATED JANUARY 31, 1997



CHAVEZ • GRIEVES
CONSULTING ENGINEERS, INC.

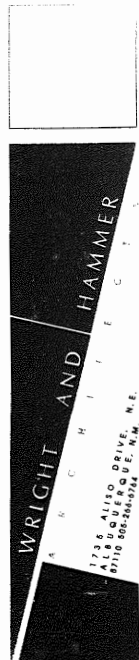

ATRISCO ELEMENTARY SCHOOL
MEDIA CENTER AND COMPUTER LAB

ALBUQUERQUE, NEW MEXICO

DATE
REVISIONS
C6

C₂₀ B₁₆ A₁₂

CITY OF ALBUQUERQUE

C