


VICINITY MAP

L-11-Z

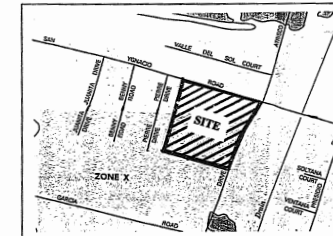

FEMA MAP

PANEL 329



OFFSITE TOPOGRAPHY

LEGEND

DESIGN ELEV \swarrow TC 40.40

AS-BUILT ELEV \swarrow TC 40.40 (TC 10.99)

I HEREBY CERTIFY THAT THIS PLAN IS IN SUBSTANTIAL COMPLIANCE WITH THE APPROVED DRAINAGE PLAN.

SIGNED: *Gayle D. Jewell*

DATE: 11/9/99

BENCHMARK

A.C.S. CONTROL STATION "6-L11-R" LOCATED IN THE INTERSECTION OF ATRISCO ROAD SW. AND SAN YONACIO ROAD SW. ELEVATION=4940.25

TEMPORARY BENCHMARK

RAILROAD SPIKE IN WOOD POWER POLE ON EAST SIDE OF BASKETBALL COURT ON NORTH SIDE OF PROPERTY. ELEVATION=4939.99

SURVEY INFORMATION


SURVEY BY GAYLE D. JEWELL, NMPS NO. 4071. DATED JANUARY 31, 1997.

KEYED NOTES

- 2' VALLEY GUTTER PER DETAIL 3/C.
- REMOVE AND REPLACE EXISTING ASPHALT PER DETAIL 2/C.
- INSTALL 1' CURB CUT.

SITE INSPECTION

THE EXISTING GRADES OF THE SITE AS DEPICTED IN THE DRAWINGS HAVE BEEN FIELD VERIFIED AND REPRESENT THE EXISTING CONDITIONS ACCURATELY.

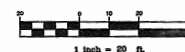

ALBUQUERQUE PUBLIC SCHOOLS
ATRISCO ELEMENTARY SCHOOL
 MEDIA CENTER AND COMPUTER LAB

DATE:
 JULY 6, 1998

REVISIONS:

SHEET

C6

7 OF 49

WRIGHT AND HAMMER
 ARCHITECTS
 1738 ALVARO DRIVE, N.E.
 ALBUQUERQUE, N.M. 87106-2644

ALBUQUERQUE, NEW MEXICO

GRADING AND DRAINAGE PLAN

CITY OF ALBUQUERQUE