


Hydrology Certification

I, David A. Aube, NMPE 14221, of the firm The Hartman + Majewski Design Group, Inc. hereby certify that this project is in substantial compliance with and in accordance with the design intent of the Grading and Drainage Plan previously approved and dated July 20, 2010. The record information that has been edited onto the original design documents when obtained by Tony Harris NM Registered PS. I further certify that I have personally visited the project site on December 8, 2010 and have determined by visual inspection that the actual site conditions shown on this plan to be true and correct to the best of my knowledge and belief. This certification is submitted in support of a request for Permanent Certificate of Occupancy for Hydrology.



The site is still missing detectable warning surfaces and other ADA compliance items. These items will be addressed by the Traffic Circulation Layout certification.

The record information presented herein is not necessarily complete and intended only to verify substantial compliance of the drainage aspects of this project. Those relying on the record documents are advised to obtain independent verification of its accuracy before using it for any other purpose.

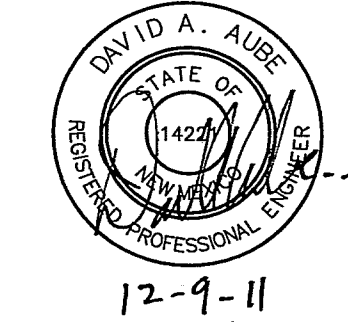

LOT 2
Vista Alta Addn.
(05/25/51, C1-166)
Owner:
SALAZAR ELOY ETUX
5711 BOHEMIO CT SW

MODULUS ARCHITECTS
2325 SAN PEDRO N.E. SUITE 2-B
ALBUQUERQUE, NEW MEXICO 87110
PHONE (505) 338-1499 FAX (505) 338-1498
TOLL FREE 1-866-224-2161

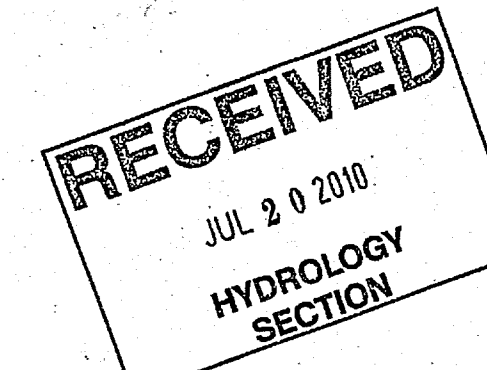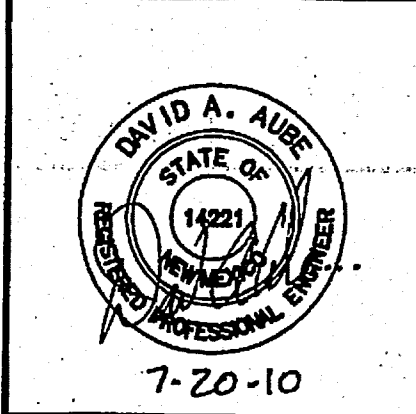

THE DESIGN GROUP
CIVIL ENGINEERING • ENTERTAINMENT SERVICES
200 CENTRAL AVENUE SE SUITE 200
ALBUQUERQUE, NEW MEXICO 87102
PHONE: 505.242.6886 FAX: 505.242.6881

PROJECT TITLE	806 OLD COORS	DATE	7/12/10
PROJECT NO.	806	SCALE	AS NOTED
DRAWN BY	DAA	SHEET NO.	C2.1
PROJECT MANAGER	STEPHEN DUNBAR, AIA		
SHEET TITLE	SITE GRADING PLAN		