


○ KEYED NOTES:

- OPTION 1
- OPTION 1 – BORE AND JACK
- OPTION 2
- OPTION 2 – ALONGSIDE BRIDGE
- OPTION 3
- OPTION 3 – BORE AND JACK

OPTION 1 – TRENCHING	2183 LF
OPTION 1 – BORE AND JACK	711 LF
OPTION 2 – TRENCHING	1941 LF
OPTION 2 – ALONGSIDE BRIDGE	785 LF
OPTION 3 – TRENCHING	3430 LF
OPTION 3 – BORE AND JACK	312 LF

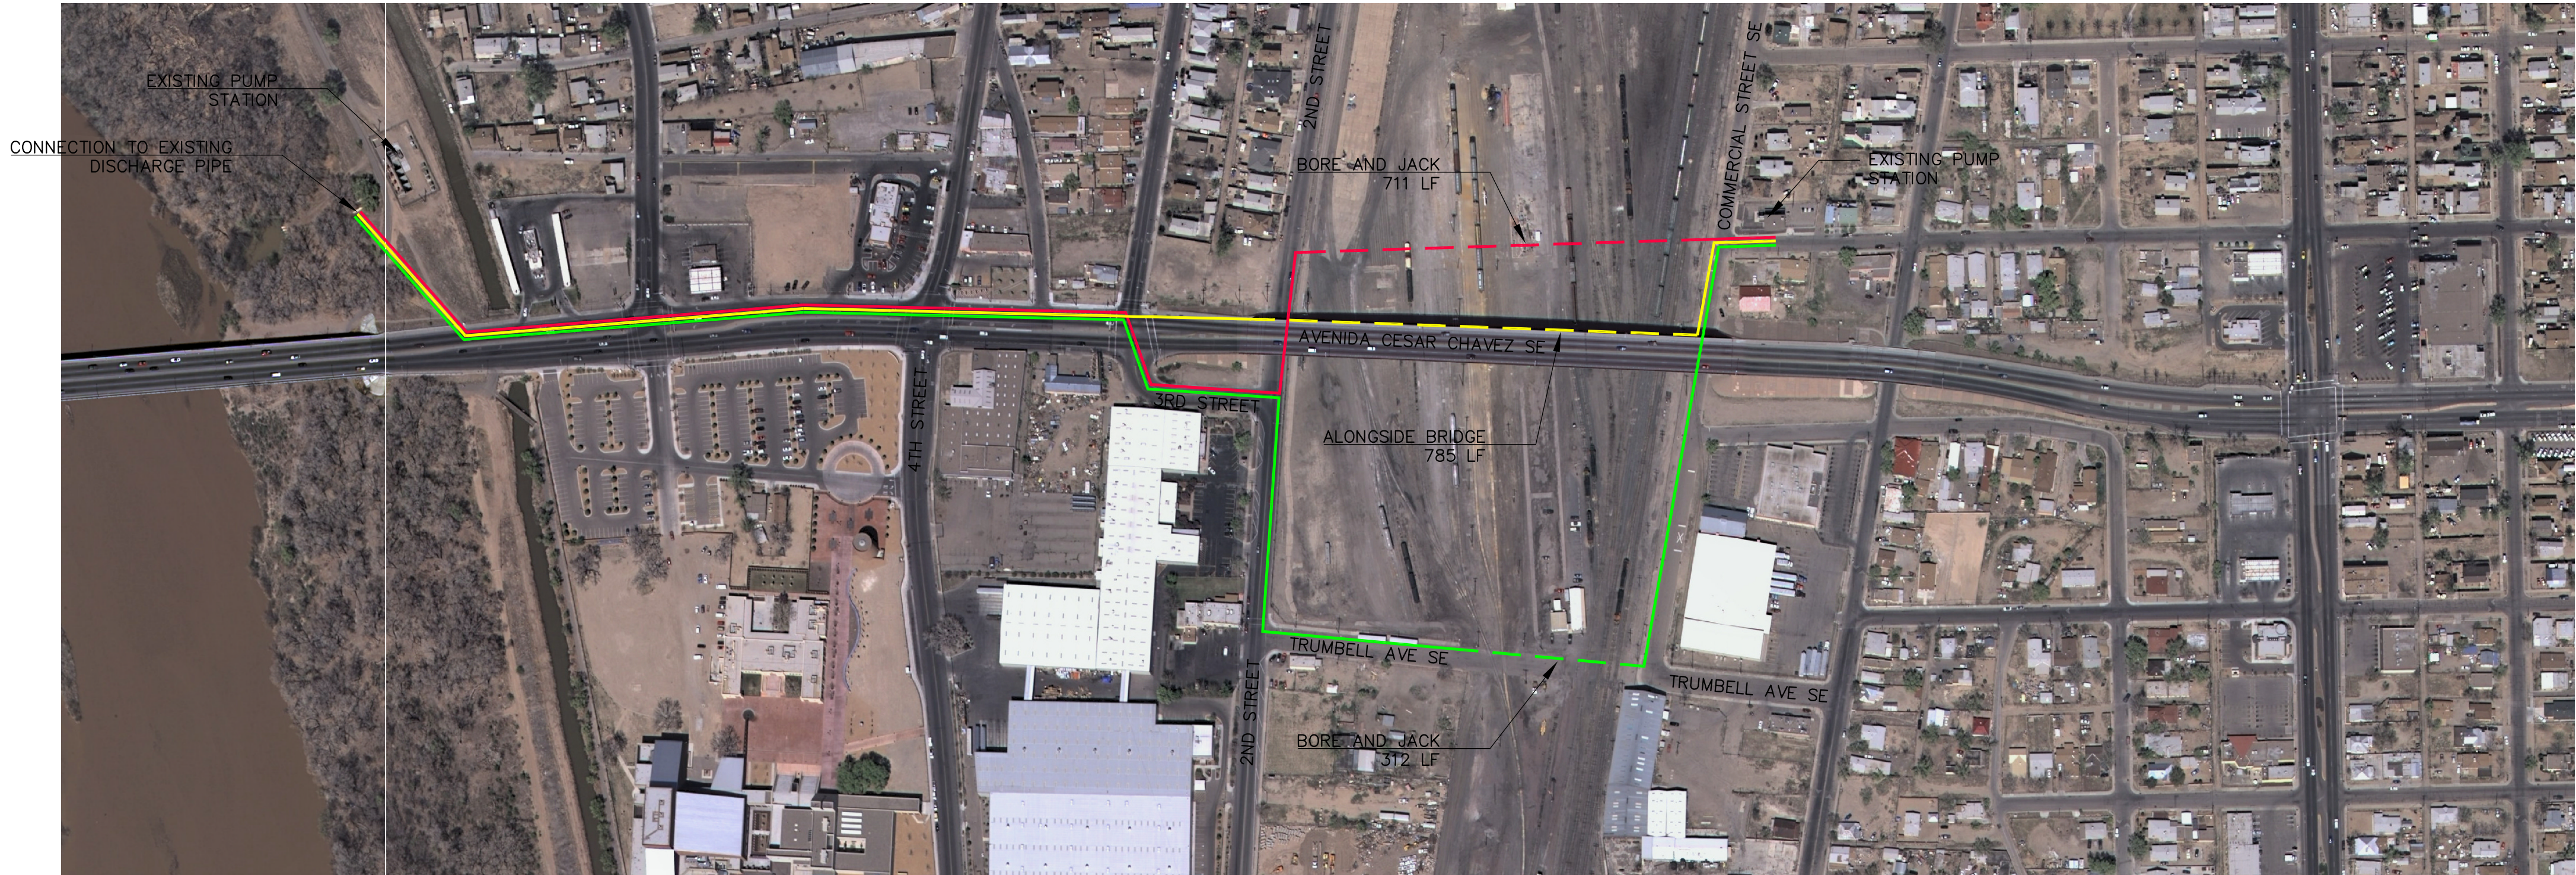

109104E
Smith Engineering Company
A Full Service Engineering Company
6400 Upson Boulevard, N.E. Suite 5000 Albuquerque, New Mexico 87110



CITY OF ALBUQUERQUE
DEPARTMENT OF MUNICIPAL DEVELOPMENT
ENGINEERING DIVISION

TITLE: BELL/COMMERCIAL FORCE MAIN
FEASIBILITY STUDY

Design Review Committee	City Engineer Approval	Last Design Update	Mo. / Day / Yr.	Mo. / Day / Yr.
City Project No.	Zone Map No.	Sheet No.	Sheet	Of
	L-13/L-14	X	X	XX

ENGINEERS SEAL		SURVEY INFORMATION		BENCH MARKS		AS BUILT INFORMATION	
		NO.	BY	DATE		CONTRACTOR	
						STARTED BY	DATE
						INSPECTOR'S	DATE
						FIELD CHECK BY	DATE
						VERIFICATION BY	DATE
						CORRECTED BY	DATE
						MICRO-FILM INFORMATION	
						RECORDED BY	DATE
						NO.	