



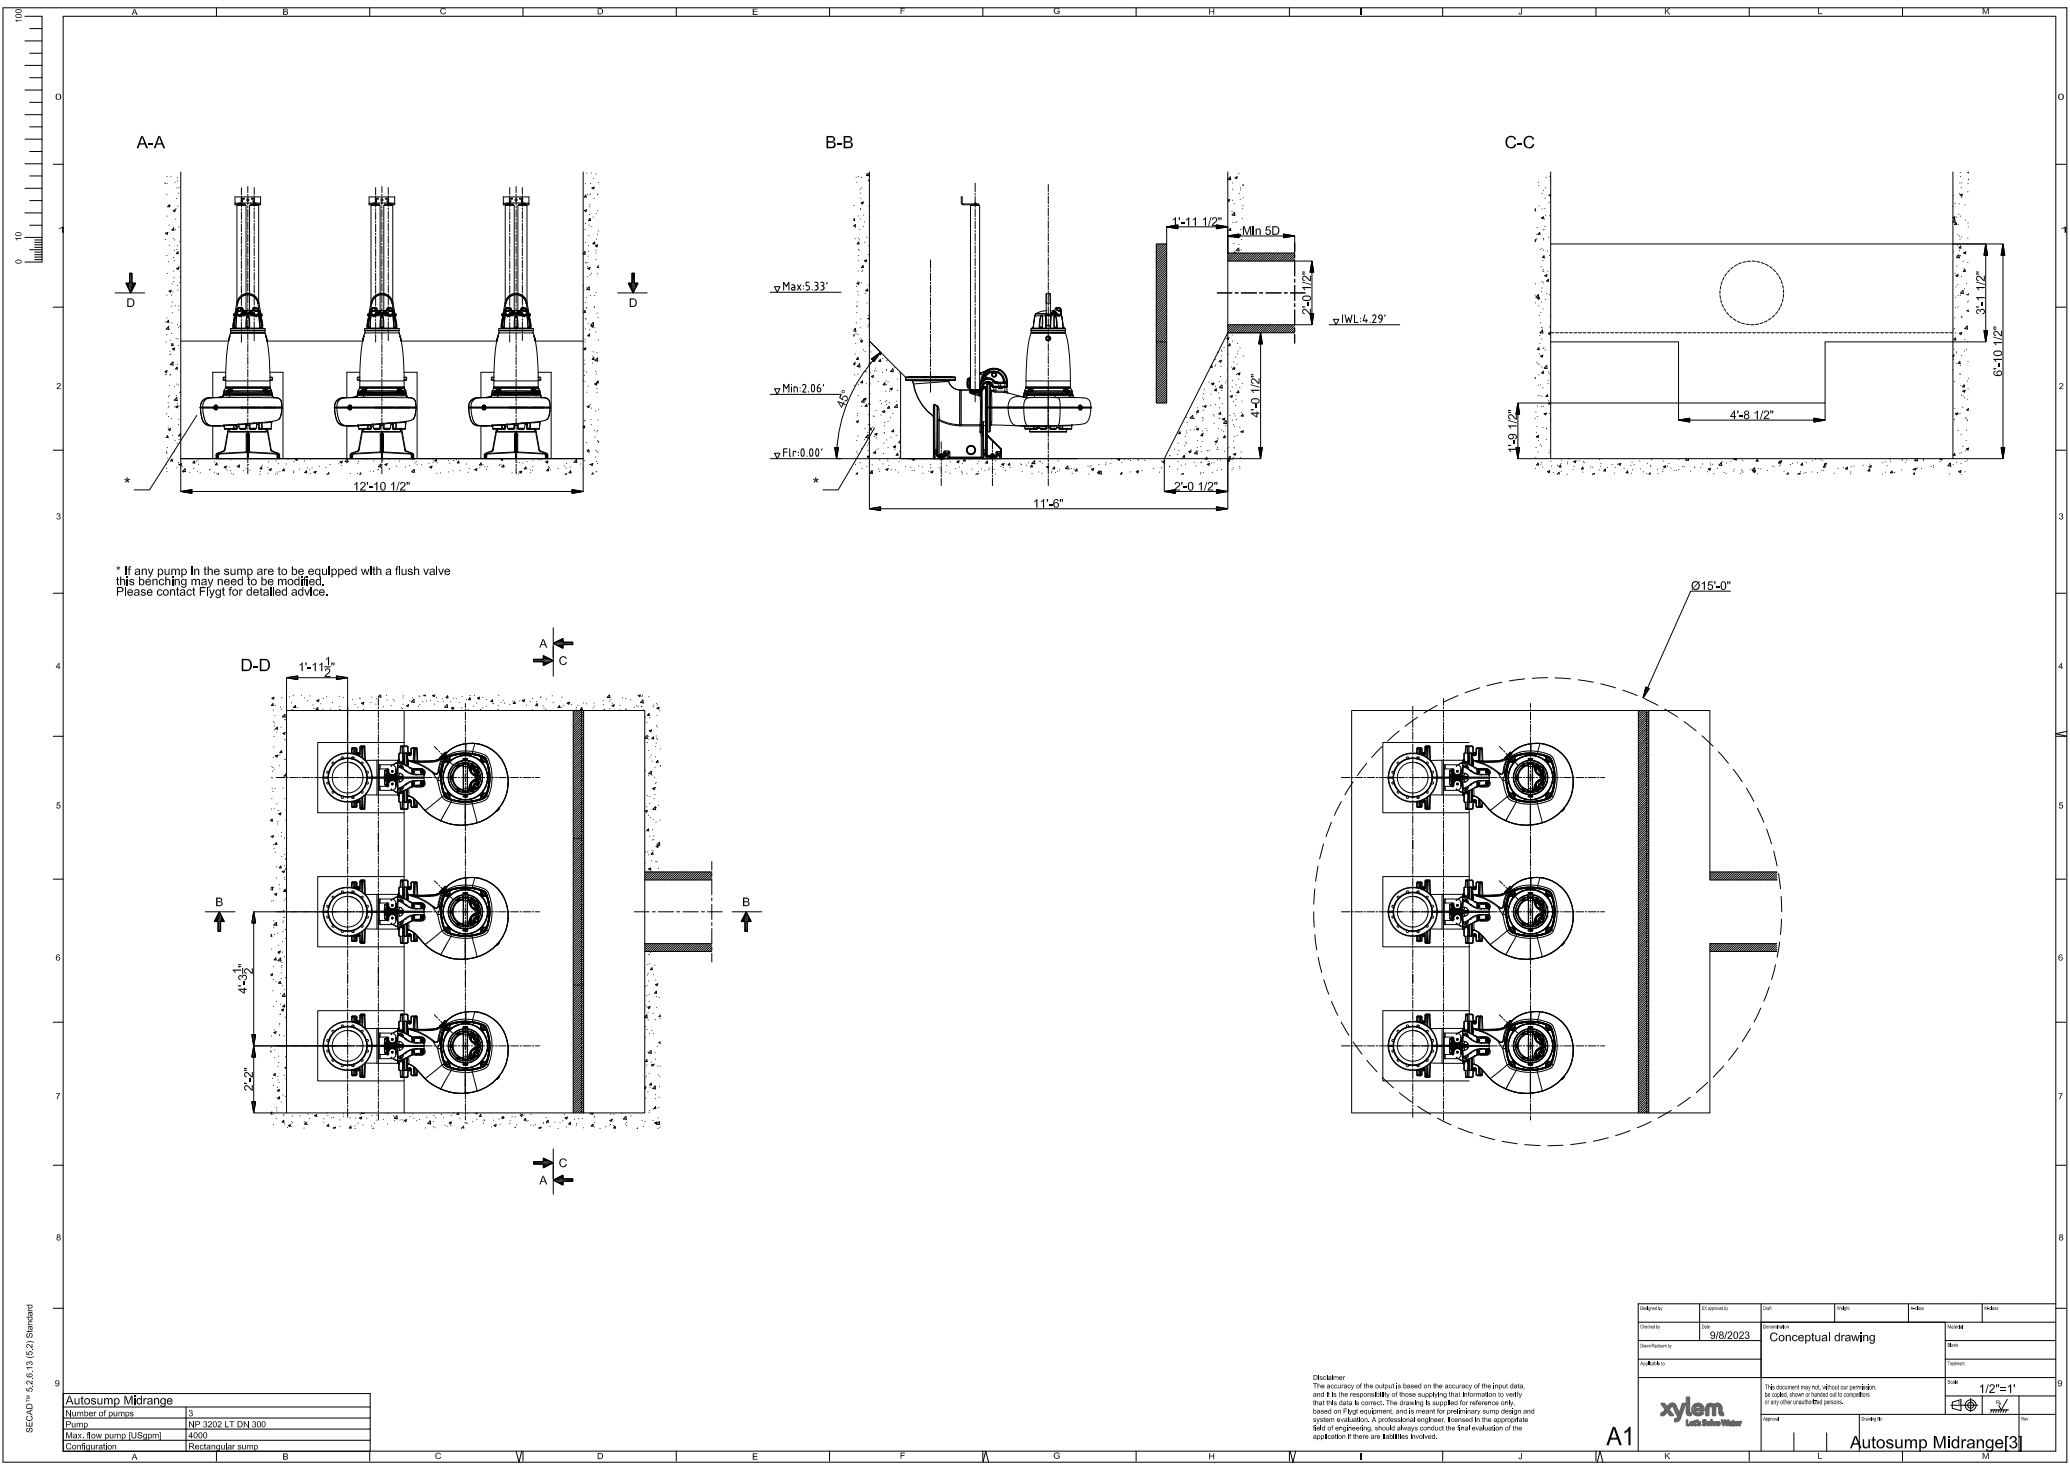

* If any pump in the sump are to be equipped with a flush valve this benching may need to be modified. Please contact Flygt for detailed advice.

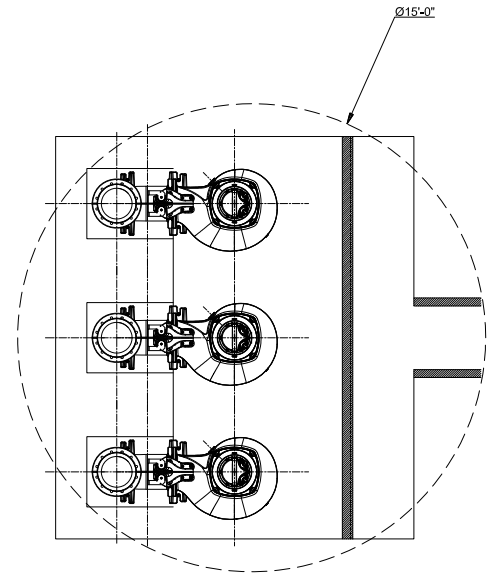

Autosump Midrange	
Number of pumps	3
Pump	NP 3202 LT DN 300
Max. flow pump [USgpm]	4000
Configuration	Rectangular sump

Disclaimer
The accuracy of the output is based on the accuracy of the input data, and it is the responsibility of those supplying that information to verify that this data is correct. The drawing is supplied for reference only, based on Flygt equipment, and is meant for preliminary pump design and system evaluation. A professional engineer, licensed in the appropriate field of engineering, should always conduct the final evaluation of the application if there are facilities involved.

Project No.	Client	Date	Scale	Sheet	Revision
9/8/2023					
Description			Conceptual drawing		
Drawn by			Checked by		
Reviewed by			Approved by		
Project No.			Drawing No.		
Client			Scale		
1/2"=1'			1/2"=1'		
Autosump Midrange			Autosump Midrange		