



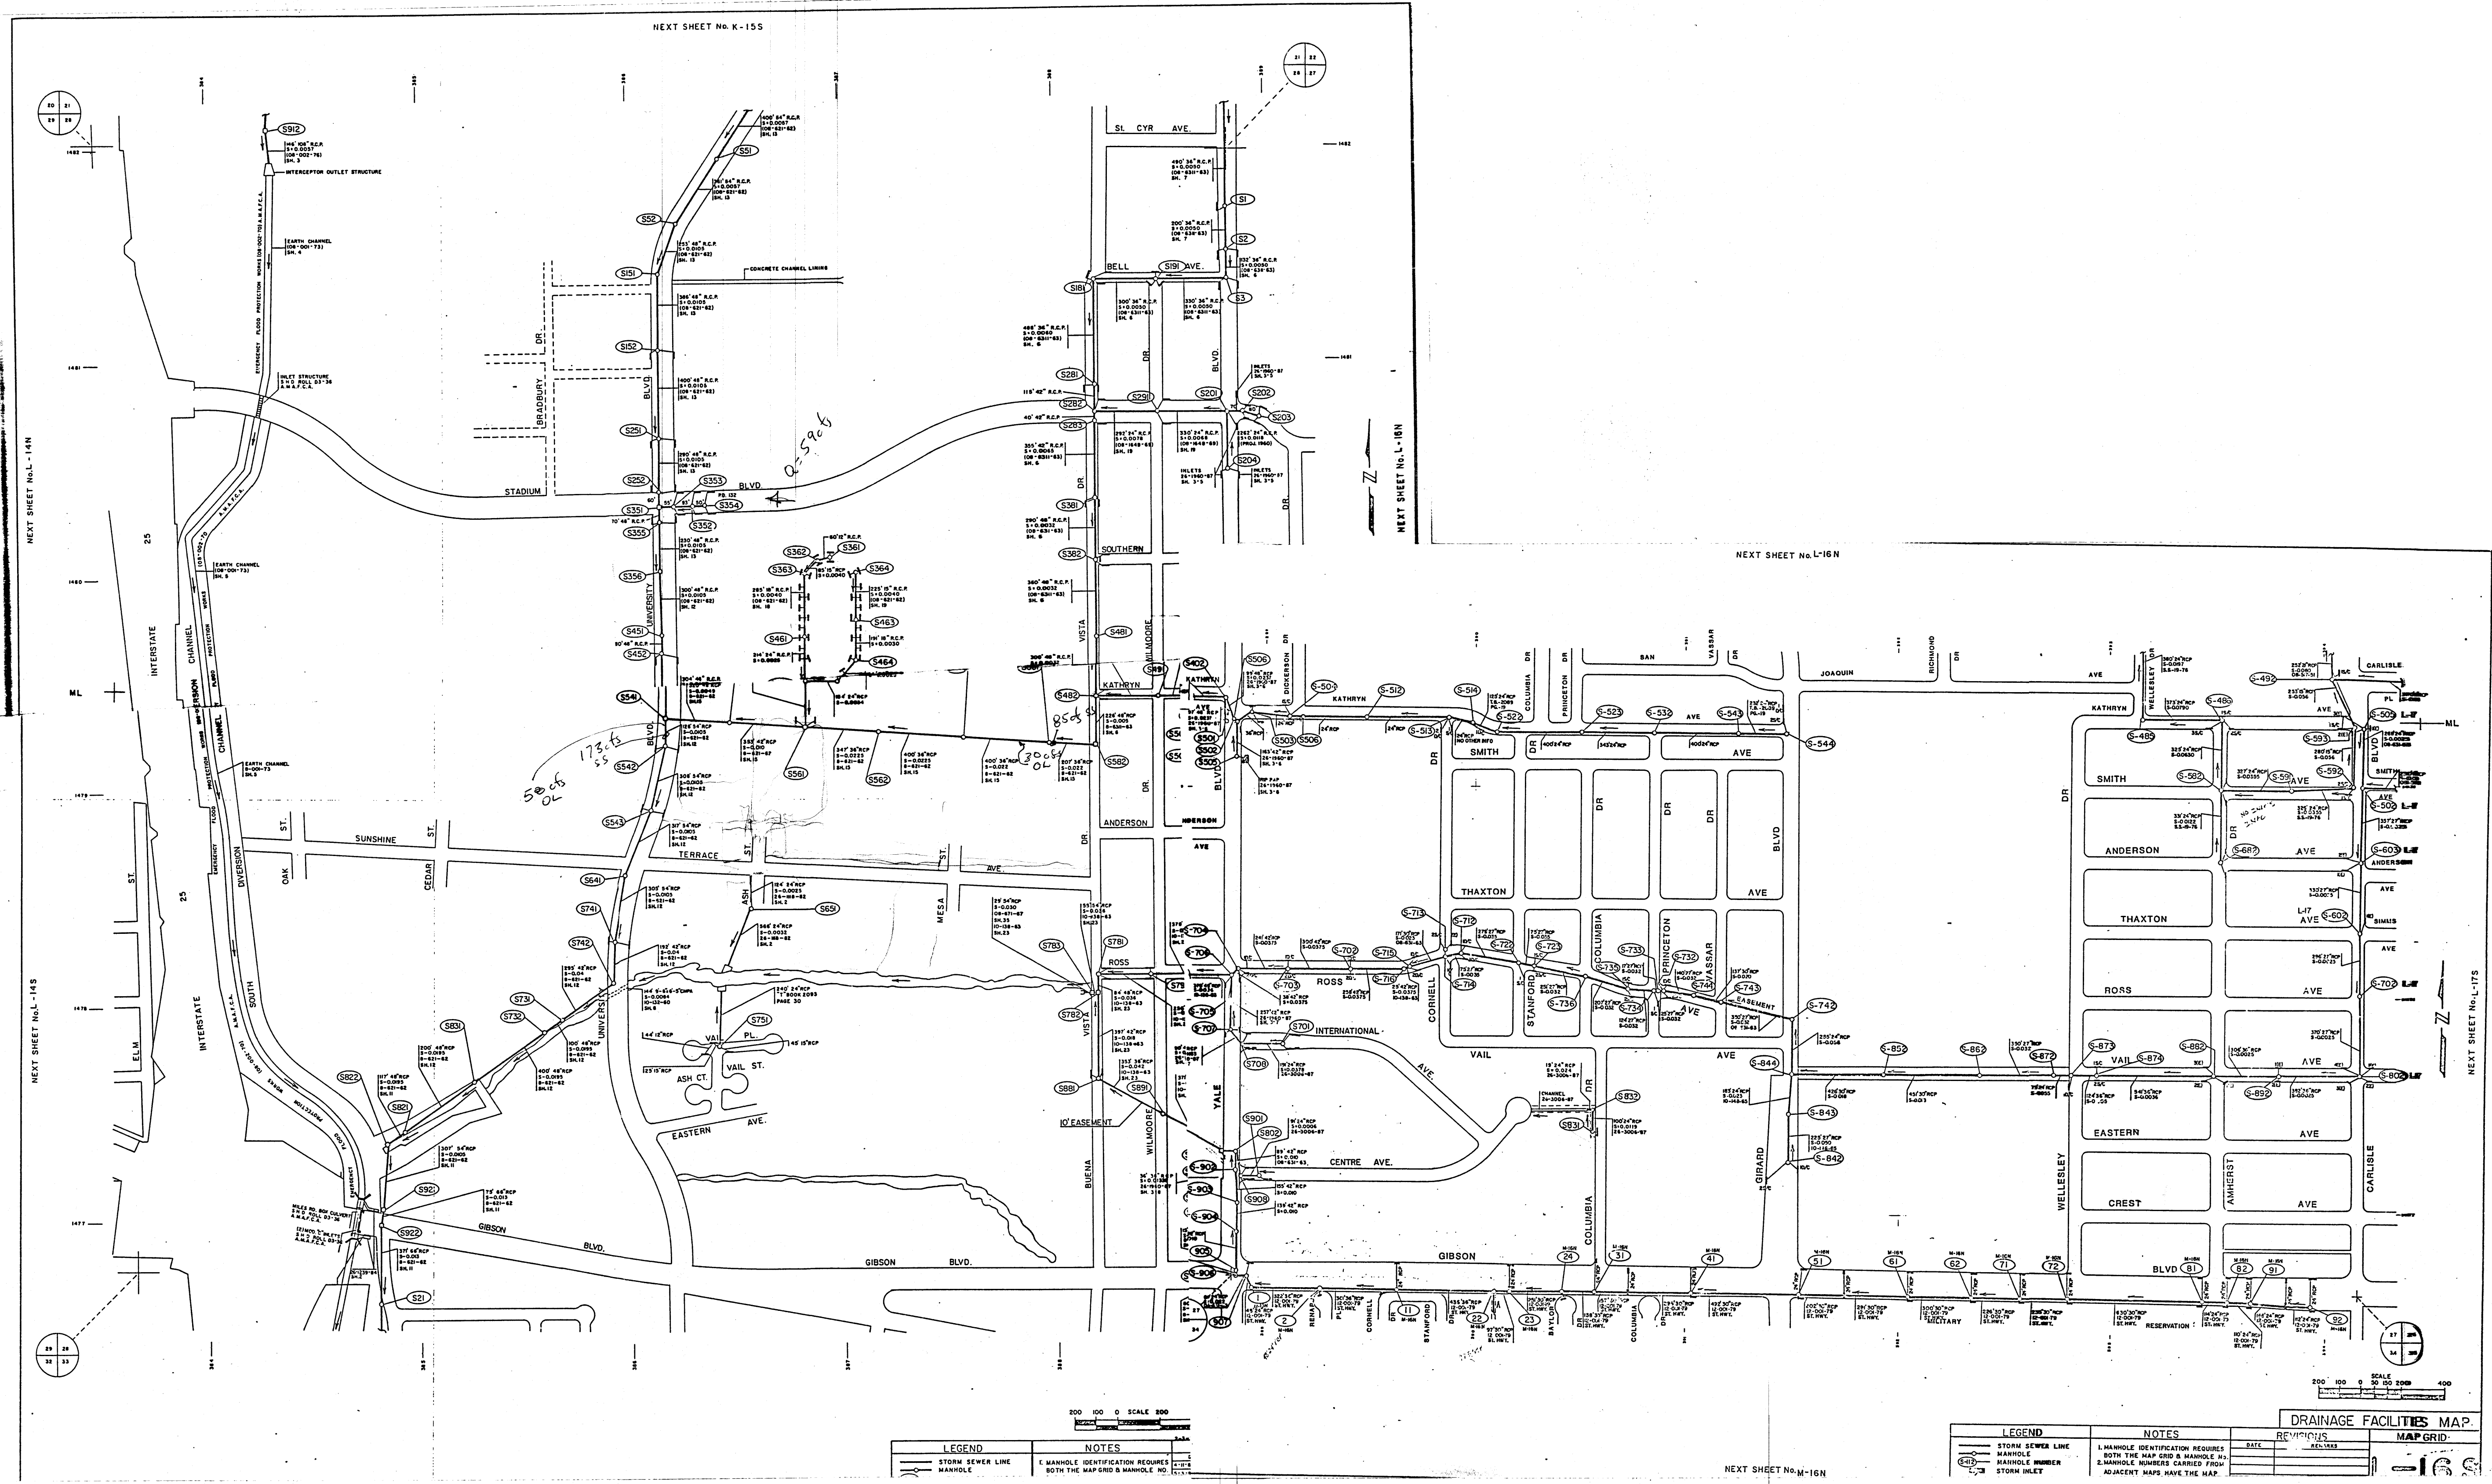

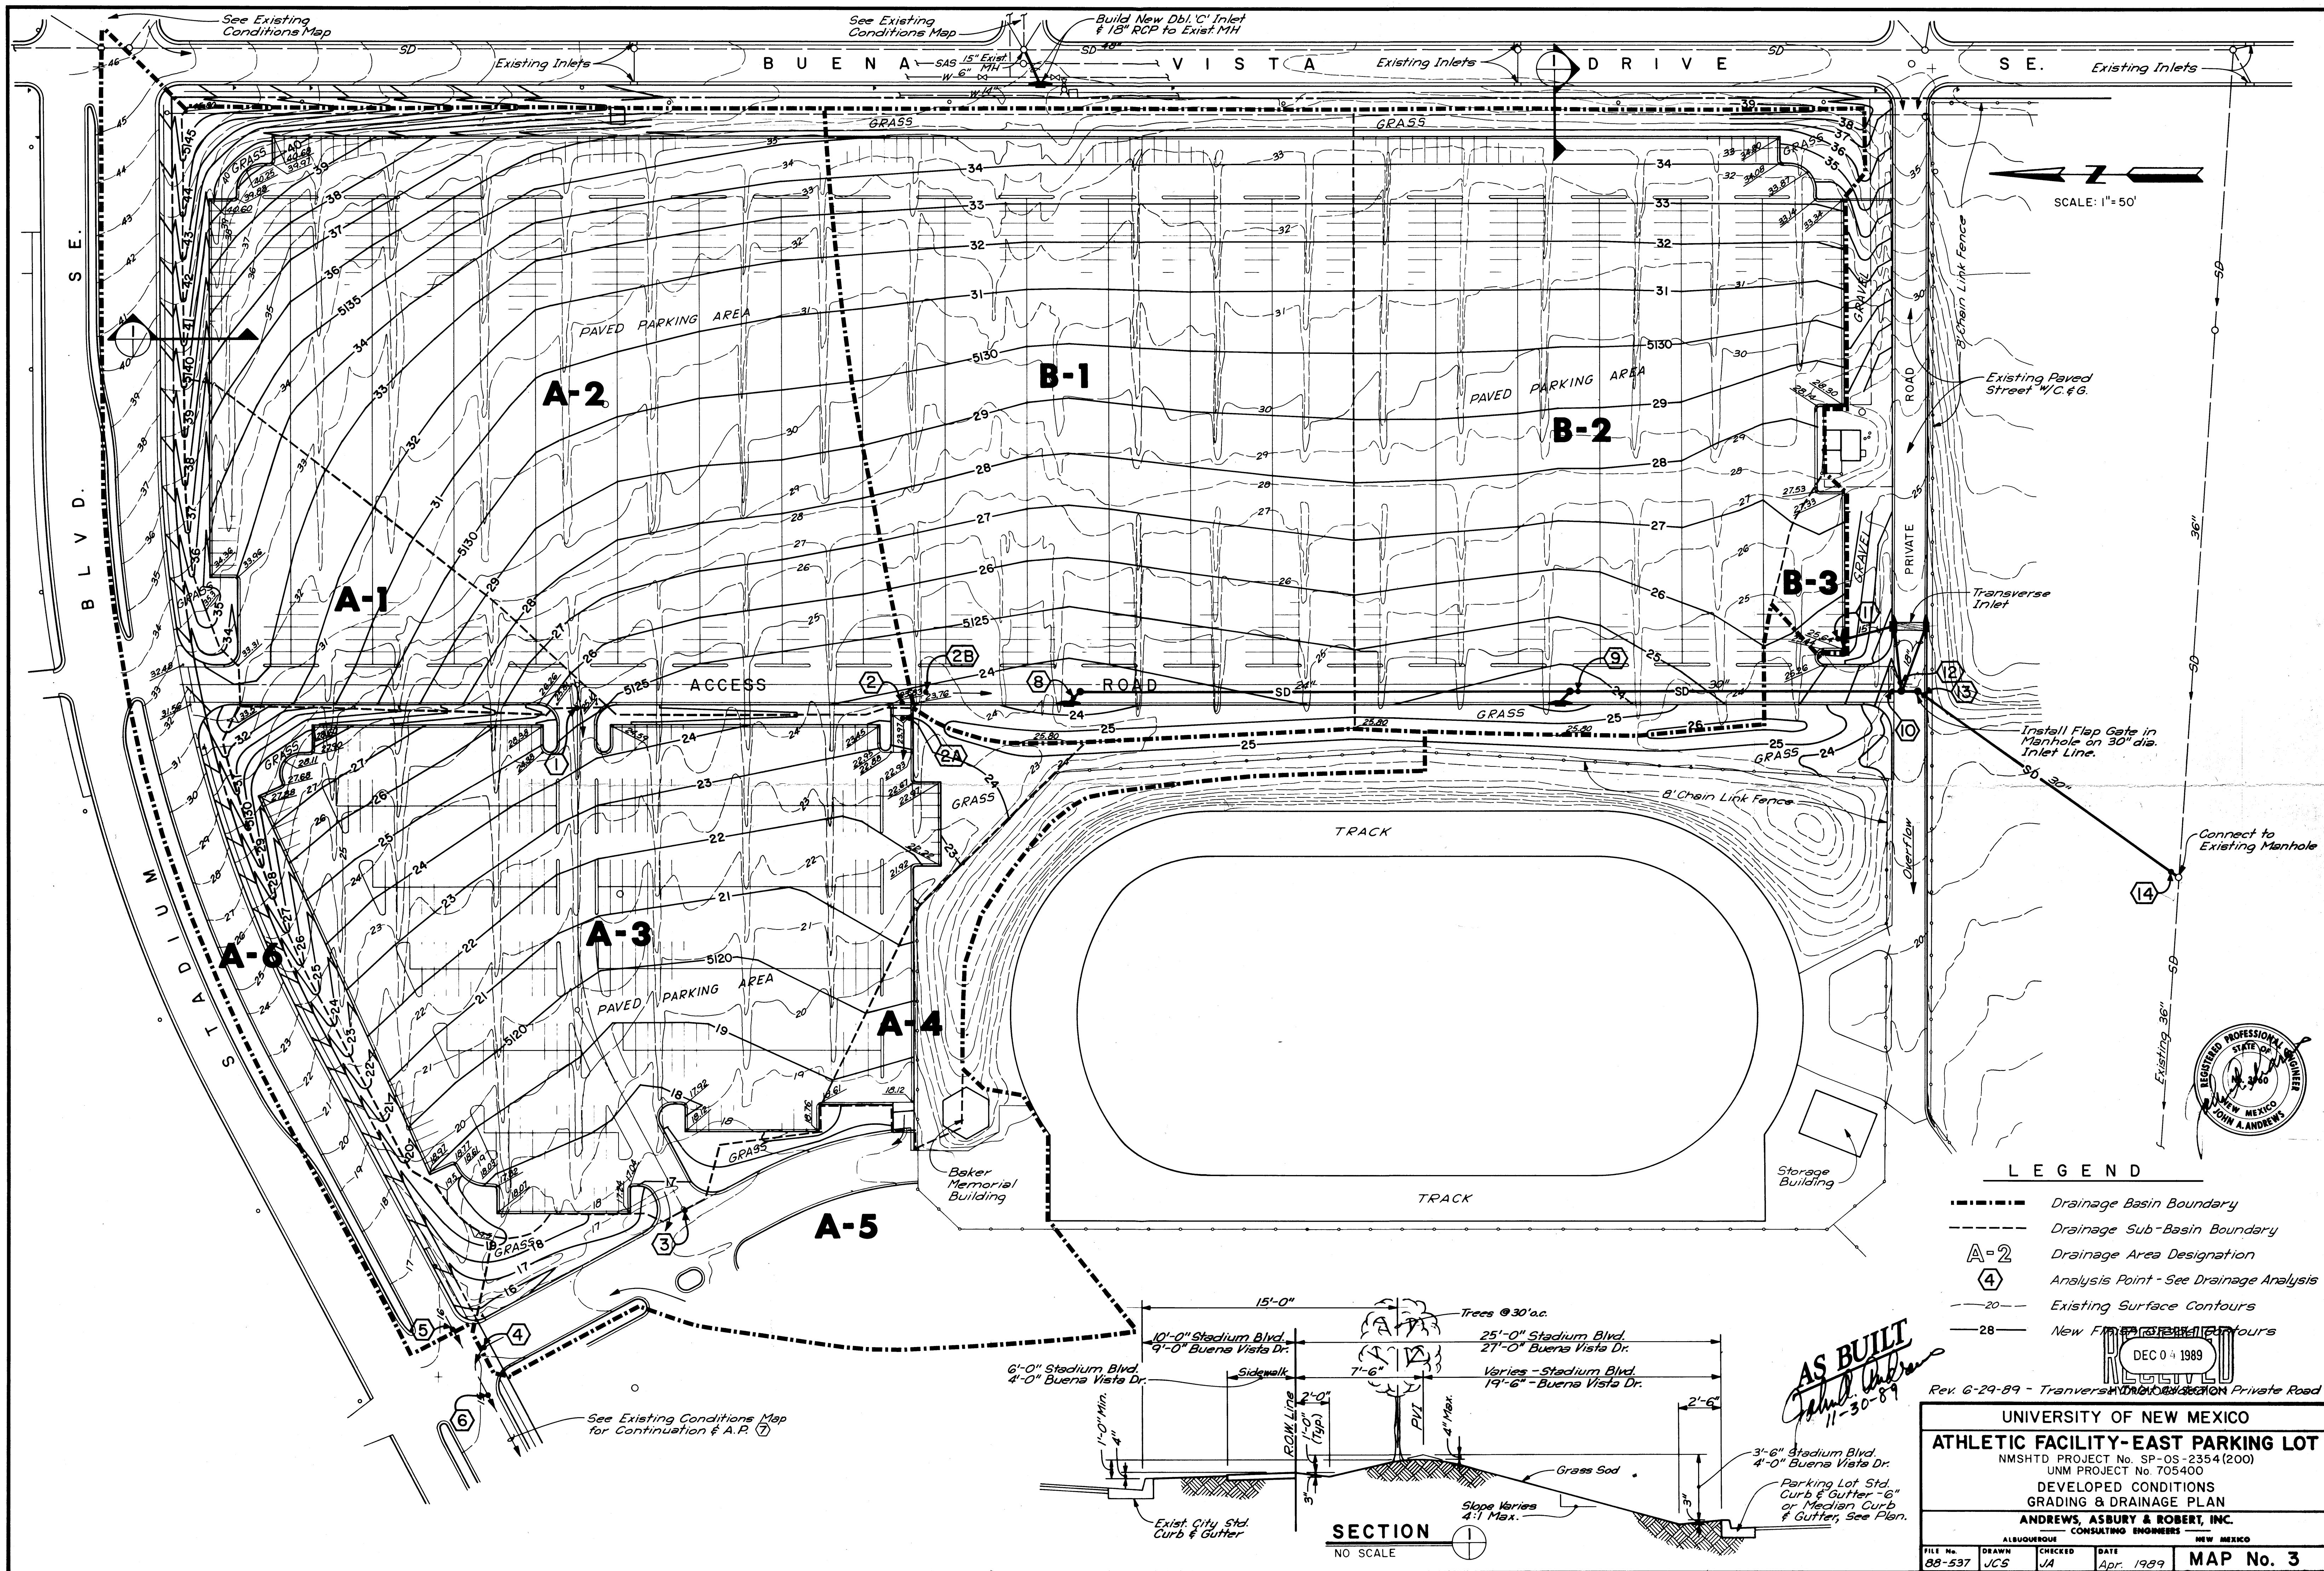




YALE BLVD.
WIDENING REPORT
AT INTERSECTION
 $Q_{100} = 77 \text{ cfs}$
 $Q_{10} = 51 \text{ cfs}$

YALE BLVD.
WIDENING REPORT
 $Q_{100} = 13 \text{ cfs}$
 $Q_{10} = 8 \text{ cfs}$

FROM GIRARD BLVD.


LEGEND

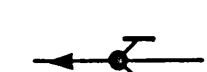-  Existing Storm Drain w/Inlets & Manhole
-  Analysis Point
-  Drainage Area

Scale: 1"=200'

RECEIVED
APR 20 1989
HYDROLOGY SECTION

UNIVERSITY OF NEW MEXICO				
ATHLETIC FACILITY-EAST PARKING LOT				
DRAINAGE MAP				
OFFSITE & EXISTING CONDITIONS				
ANDREWS, ASBURY & ROBERT, INC.				
CONSULTING ENGINEERS				
ALBUQUERQUE NEW MEXICO				
FILE No.	DRAWN	CHECKED	DATE	MAP No. 2
88-537	JCS	JA	Apr. 1989	

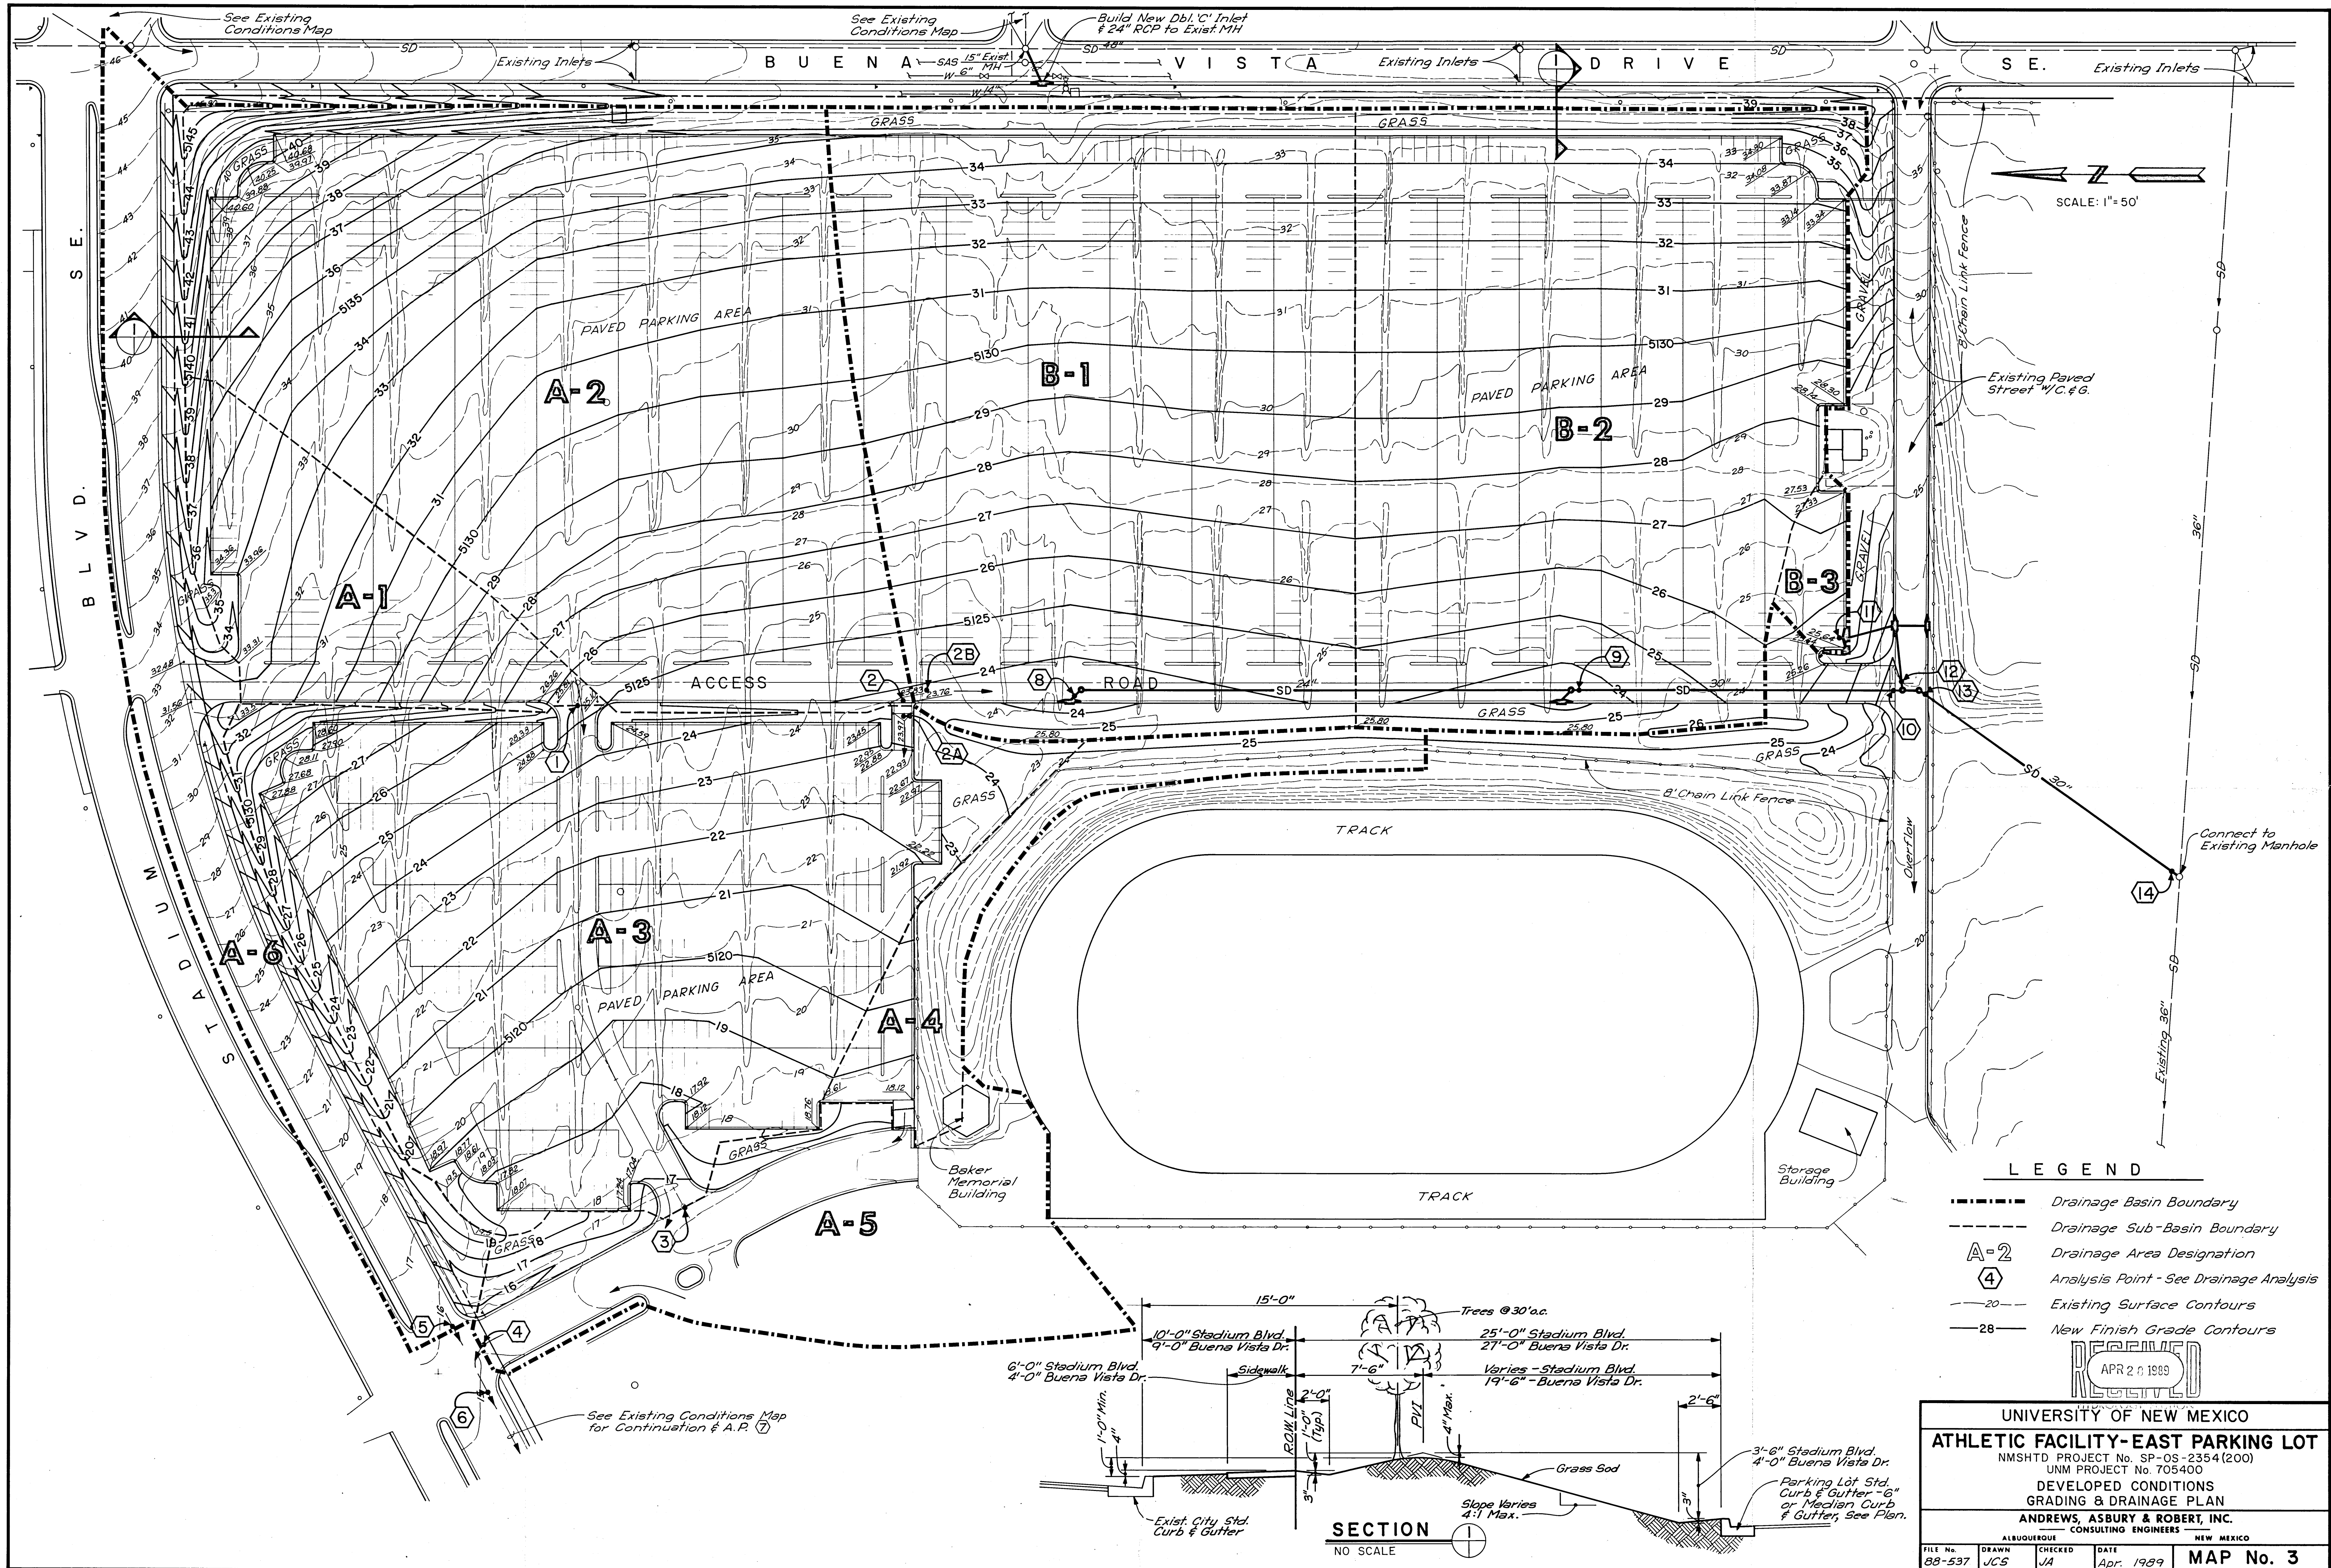

PLAN	SURVEYED	BY	DATE
NO.	PLOTTED		
	ALIGNMENT CHECKED		
	RT. OF WAY CHECKED		

PROFILE	SURVEYED	BY	DATE
NO.	PLOTTED		
	GRADES CHECKED		
	STRUCTURE NOTATIONS CHK'D		

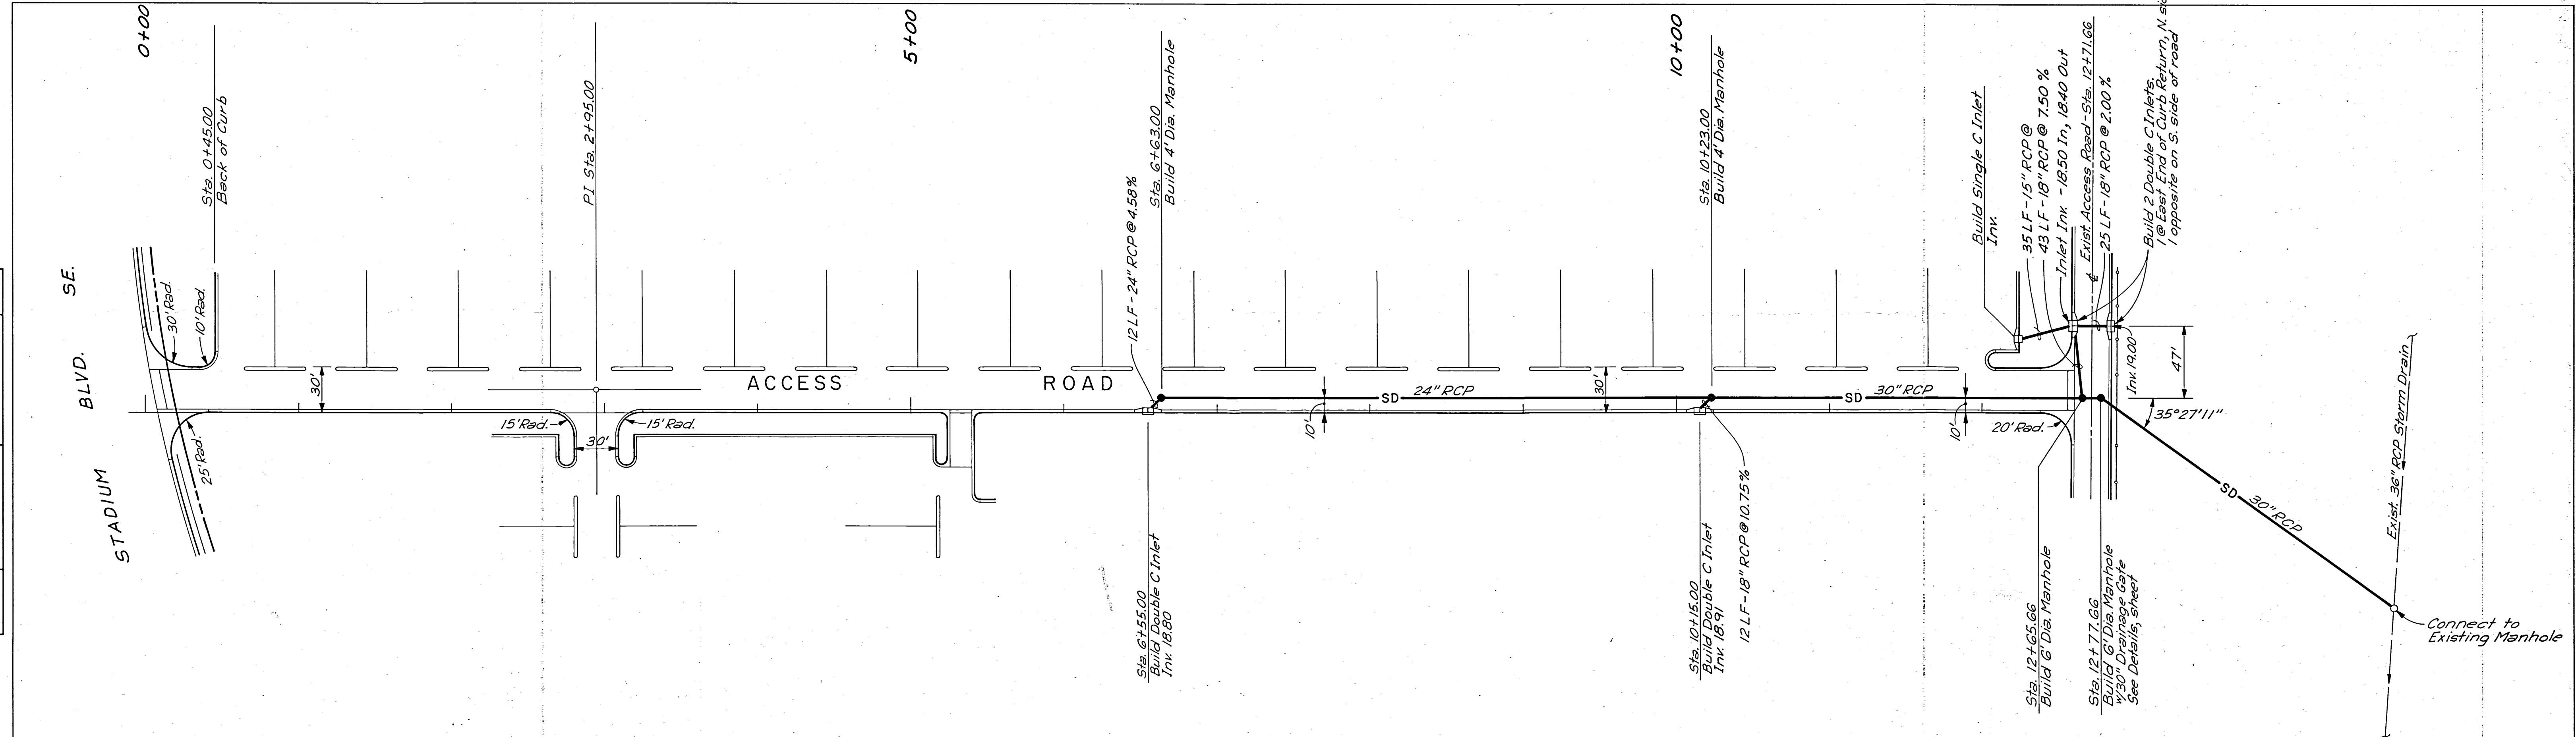
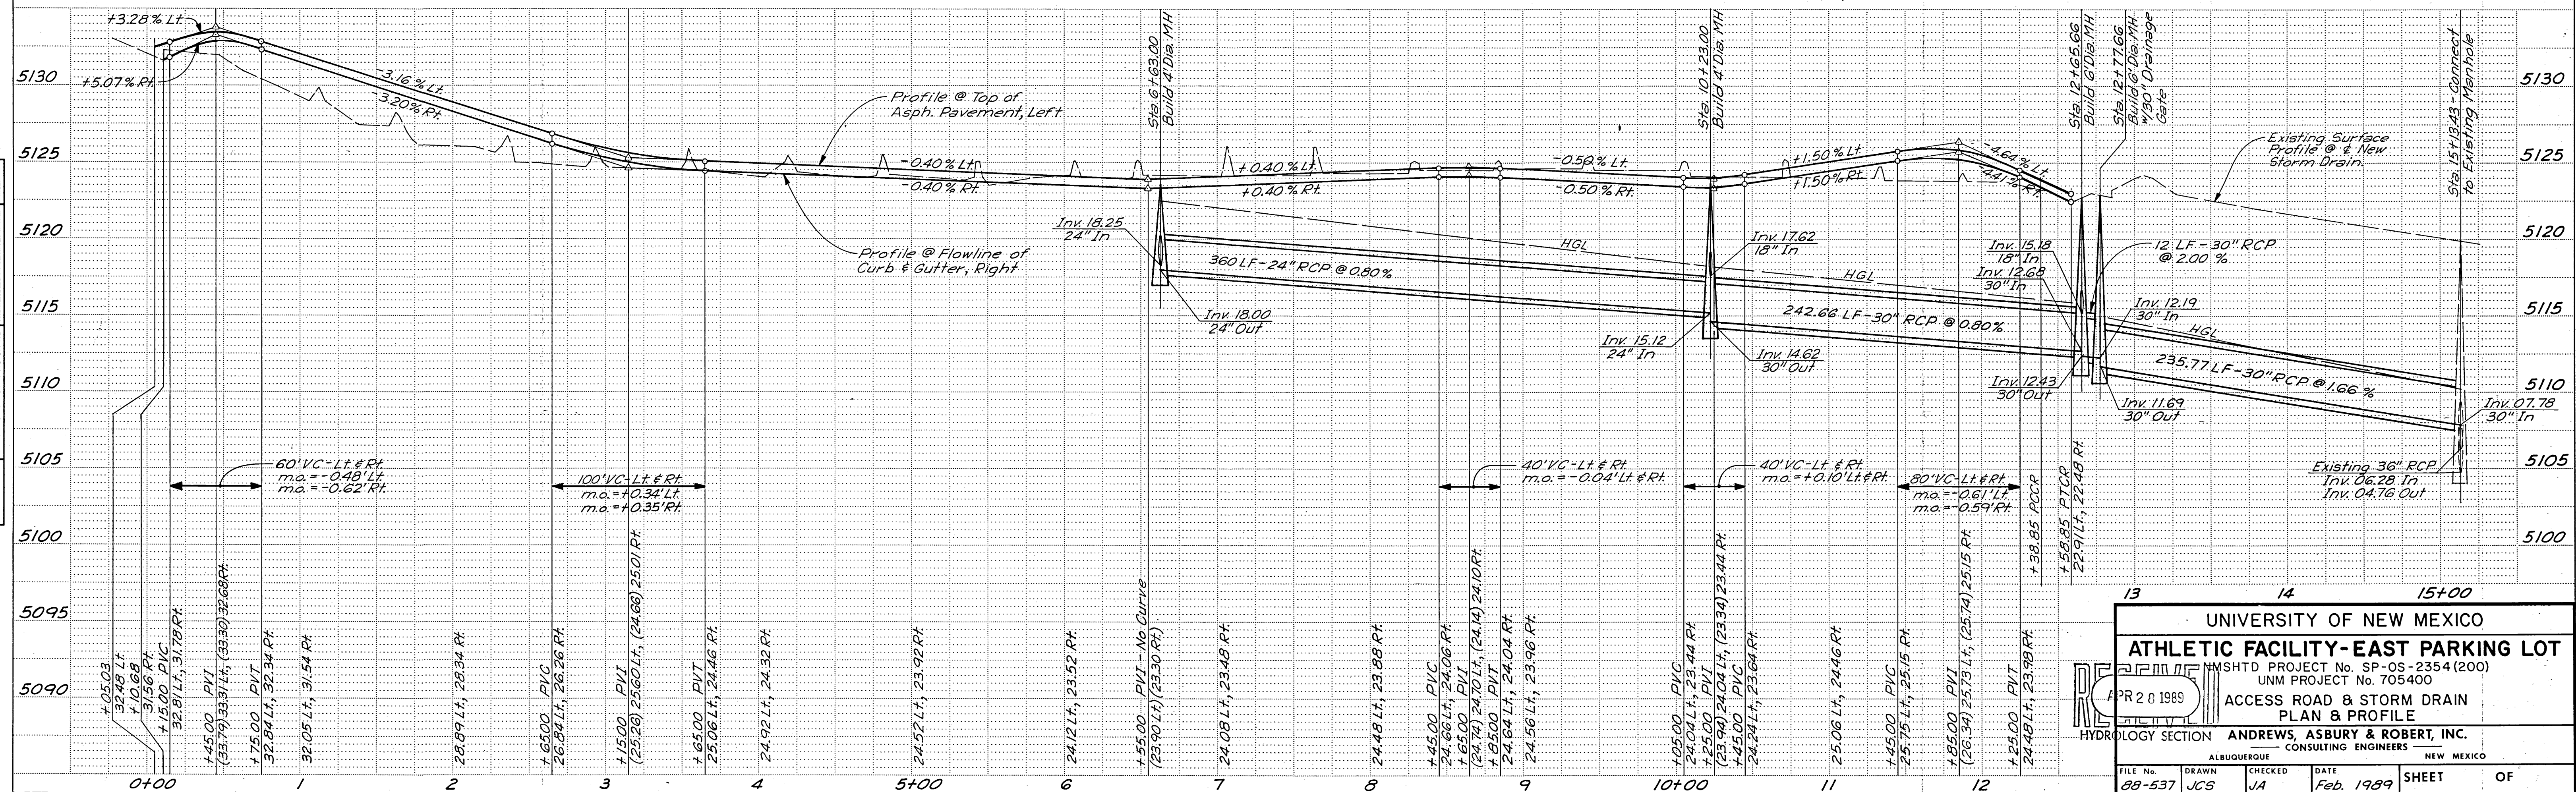


PLATE 1 SINGLE PLAN - PROFILE - DOTTED
CHARLES BRUNING COMPANY
MADE IN U.S.A.

UNIVERSITY OF NEW MEXICO			
ATHLETIC FACILITY-EAST PARKING LOT			
HMSHTD PROJECT No. SP-OS-2354(200)			
UNM PROJECT No. 705400			
APR 26 1989			
ACCESS ROAD & STORM DRAIN			
PLAN & PROFILE			
HYDROLOGY SECTION ANDREWS, ASBURY & ROBERT, INC.			
ALBUQUERQUE CONSULTING ENGINEERS NEW MEXICO			
FILE No.	DRAWN	CHECKED	DATE
88-537	JCS	JA	Feb. 1989
SHEET			OF