

INFORMATION SHEET

PROJECT TITLE Drainage Facility Plan TYPE OF SUBMITTAL Final Drawing

ZONE ATLAS PAGE NO. 6-16-7 CITY ADDRESS 3413 THAXTON AVE
 LEGAL DESCRIPTION LOT 21 Block 11 Knox Heights Addition

ENGINEERING FIRM A&F ENGINEERING CONTACT John F. Esquivel PHONE 266-8791


OWNER Victor Buenavista ADDRESS 3413 THAXTON PHONE 881 6480

ARCHITECT N/A CONTACT N/A PHONE N/A

SURVEYOR A&F ENGINEERING CONTACT John F. Esquivel PHONE 266-8791

CONTRACTOR N/A ADDRESS N/A CONTACT N/A PHONE N/A

DATE SUBMITTED 1-13-88 BY [Signature]

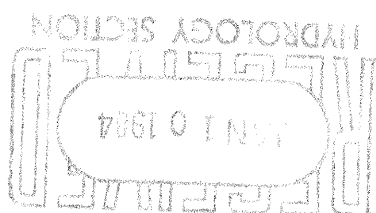

CIVIL ENGINEERING · SURVEYING · LAND PLANNING
1330 SAN PEDRO N.E. · SUITE 101 · (505) 266-8791
ALBUQUERQUE, NEW MEXICO 87110