



INFORMATION SHEET

PROJECT TITLE Drainage Facility Plan TYPE OF SUBMITTAL Final Drawing
 ZONE ATLAS PAGE NO. L-16-7 CITY ADDRESS 3413 THAXTON AVE
 LEGAL DESCRIPTION LOT 21 BLOCK 11 KNOB HEIGHTS ADDITION
 ENGINEERING FIRM A&E ENGINEERING CONTACT JOHN F. ESQUIBEL
 ADDRESS 1330 SAN PEDRO NE PHONE 266-8791
 OWNER VICTOR BURNWORTH CONTACT VICTOR BURNWORTH
 ADDRESS 3413 THAXTON PHONE 881 6480
 ARCHITECT N/A CONTACT N/A
 ADDRESS N/A PHONE N/A
 SURVEYOR A&E ENGINEERING CONTACT JOHN F. ESQUIBEL
 ADDRESS 1330 SAN PEDRO NE PHONE 266-8791
 CONTRACTOR N/A CONTACT N/A
 ADDRESS N/A PHONE N/A
 DATE SUBMITTED 1-13-89
 BY John F. Esquibel

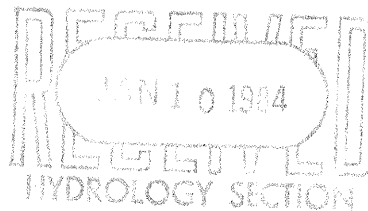


Note
There isn't any off-site
waste affecting this
site and the street
section along the front.


October 9, 1983
J. M. Cunniff

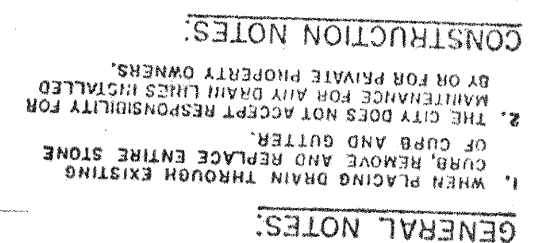

GENERAL NOTES:

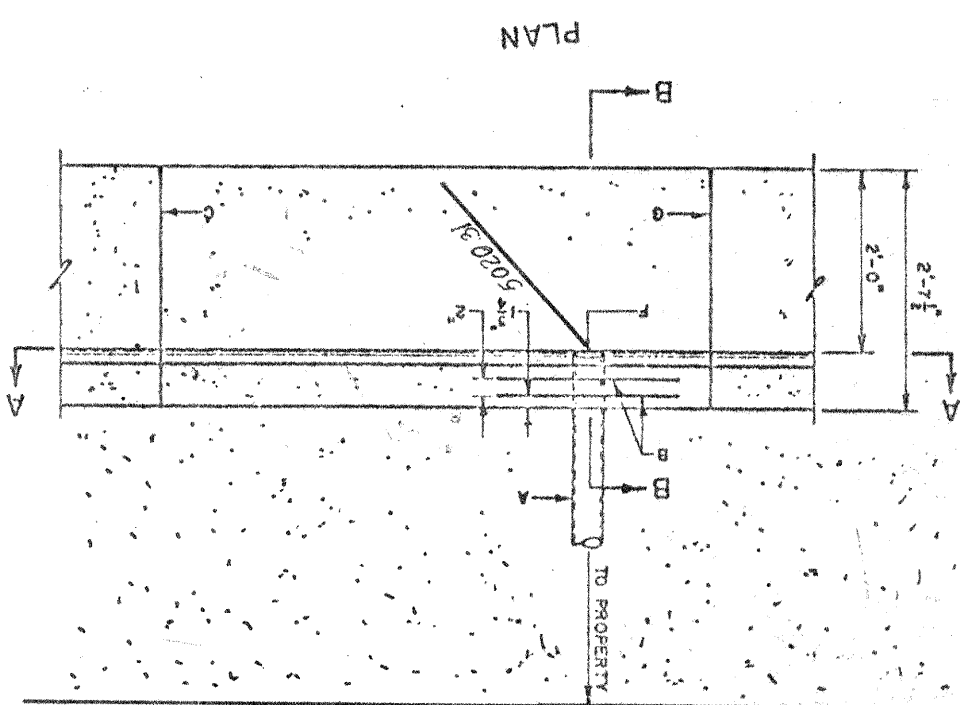

PLAN

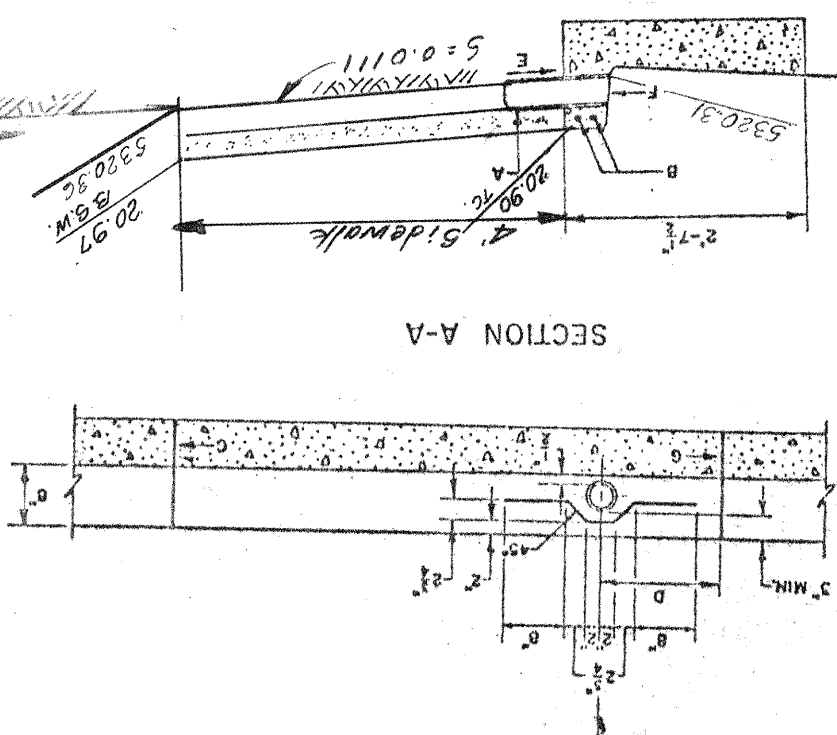

SECTION A-A

SECTION B-B

New paving to be constructed to guarantee runoff into 4" pipe inlet.

1 - 116 "
SQUARE □ CHISLED IN TOP OF CONCRETE
CURB AT THE SSW RETURN, LOCATED AT THE
INTERSECTION OF AMHERST DR. S.E. AND
KATHRYN AVE. S.E. ELEVATION: 5318.57