


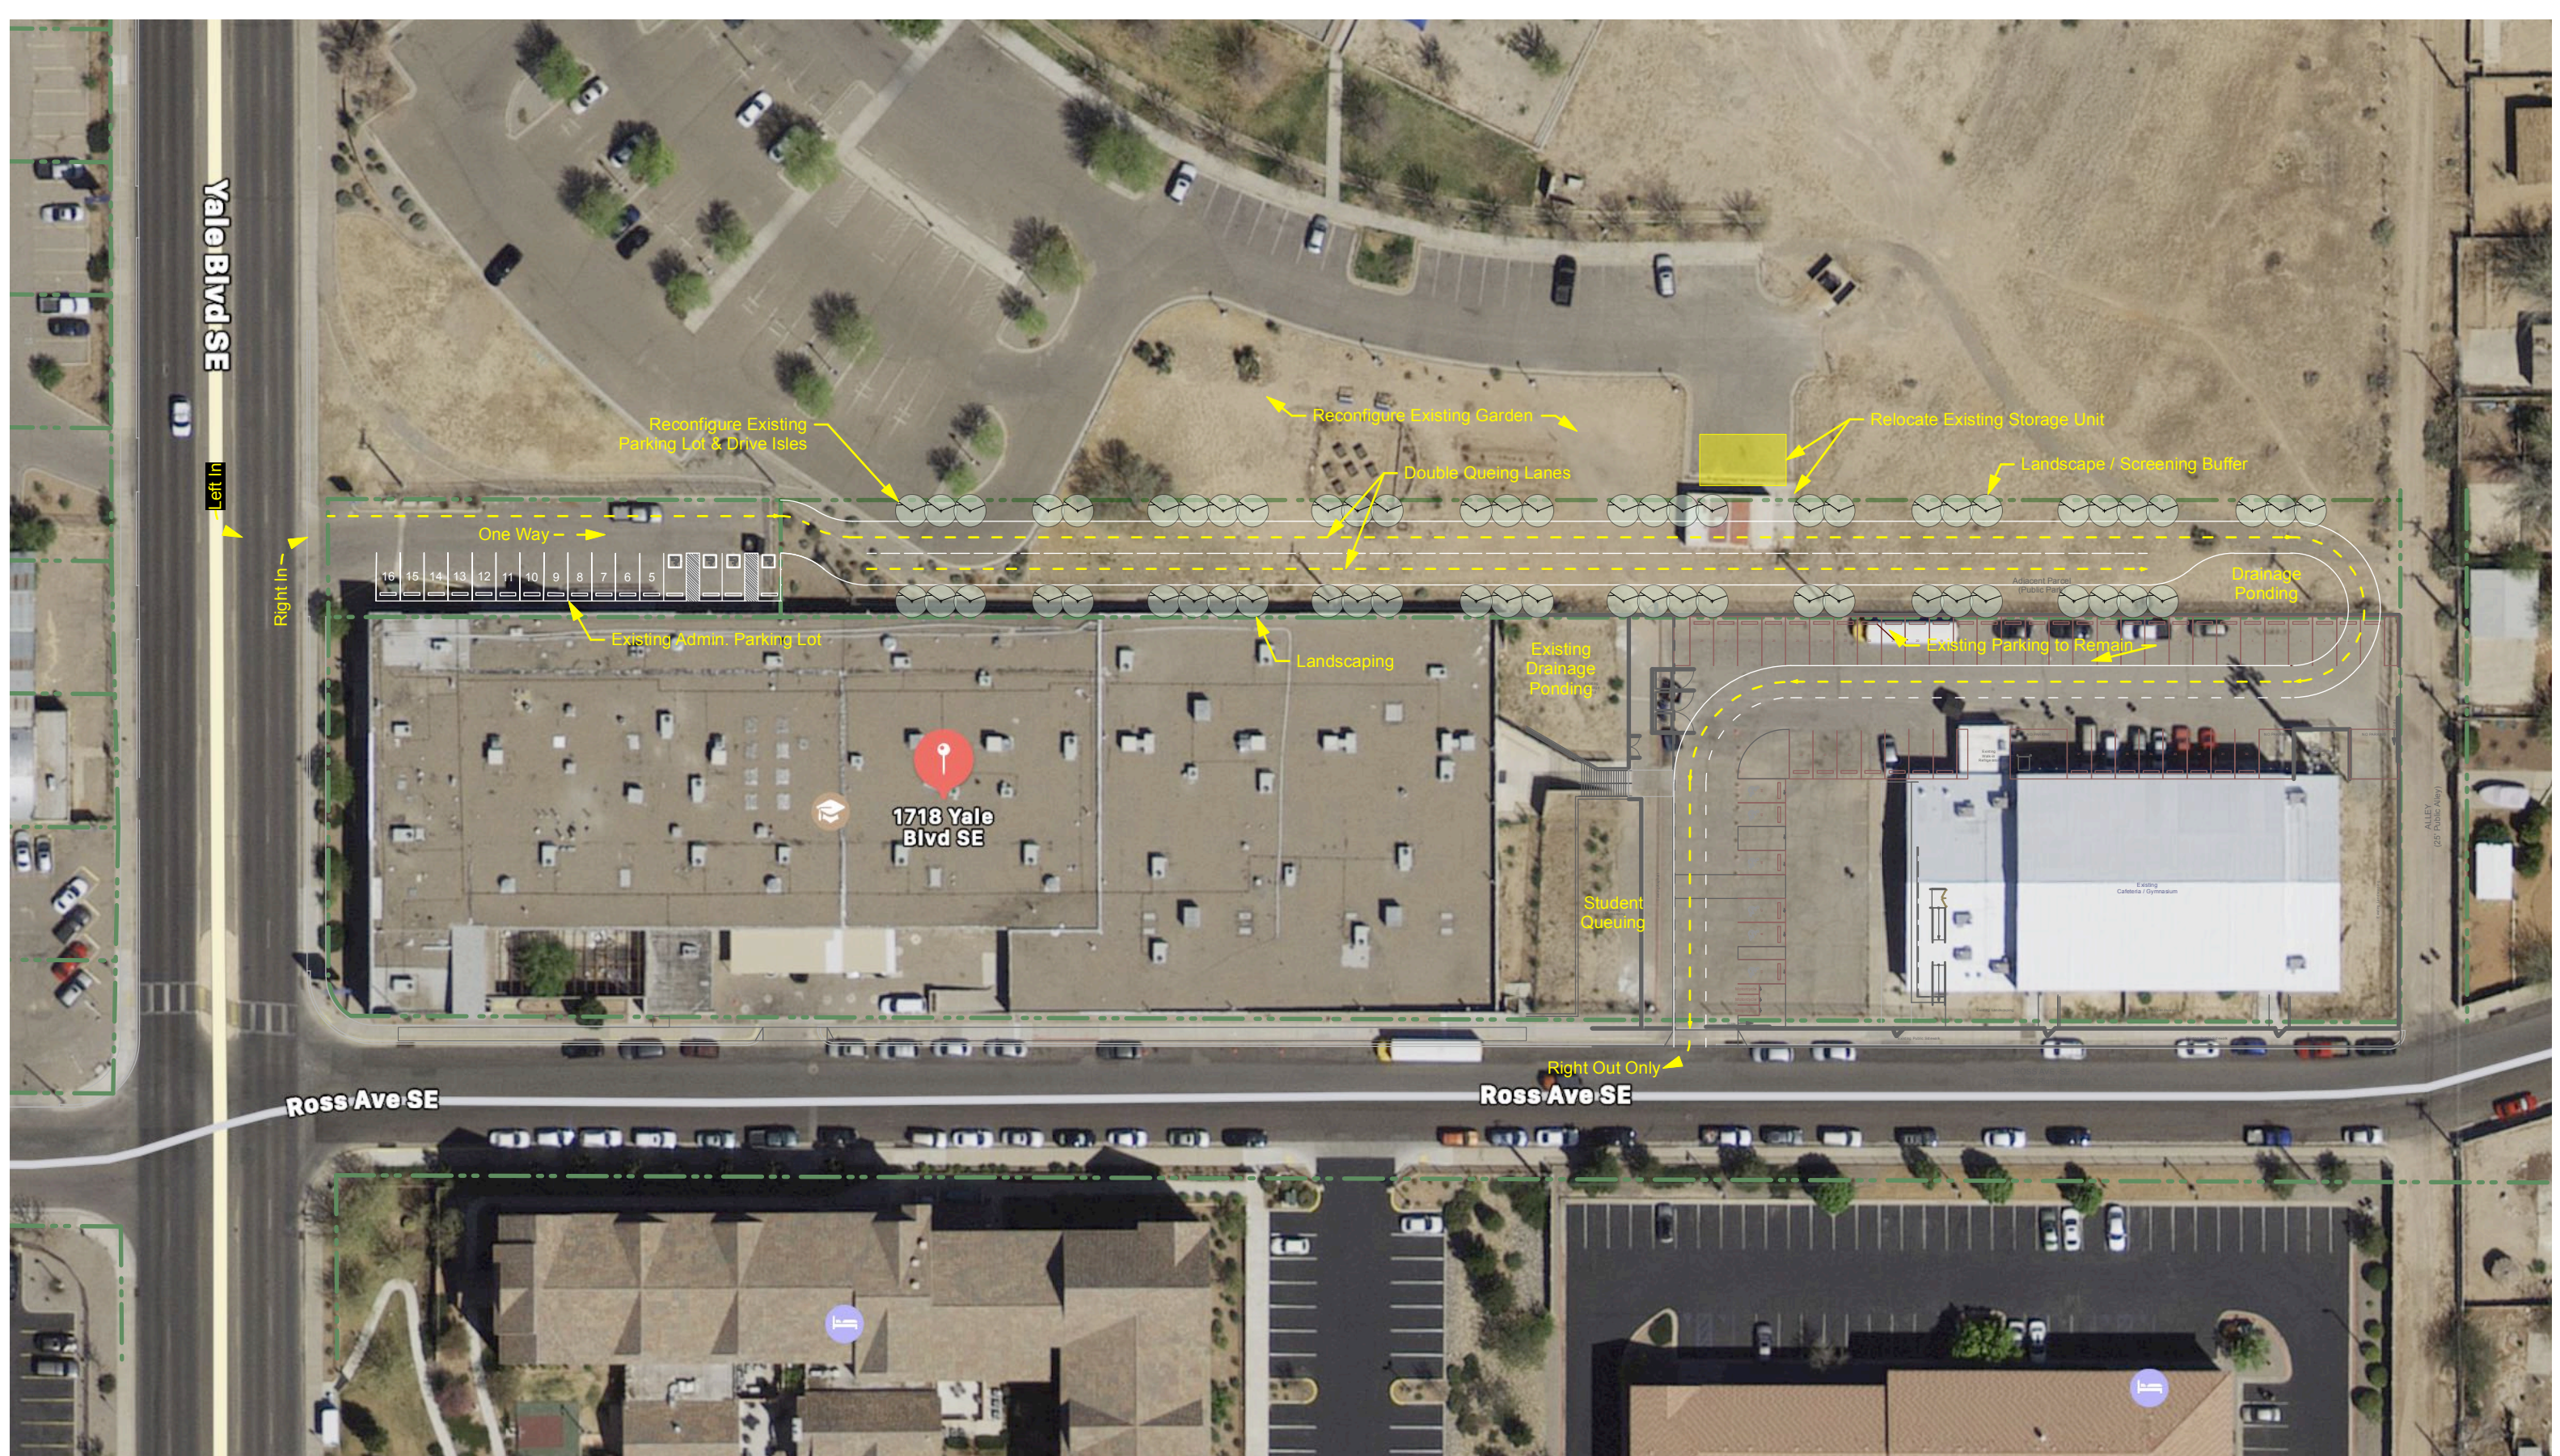

MAS Charter School_1718 Yale

Sheet Title

North Parent Loop_Alt. 02



Issue Date

06/08/22