

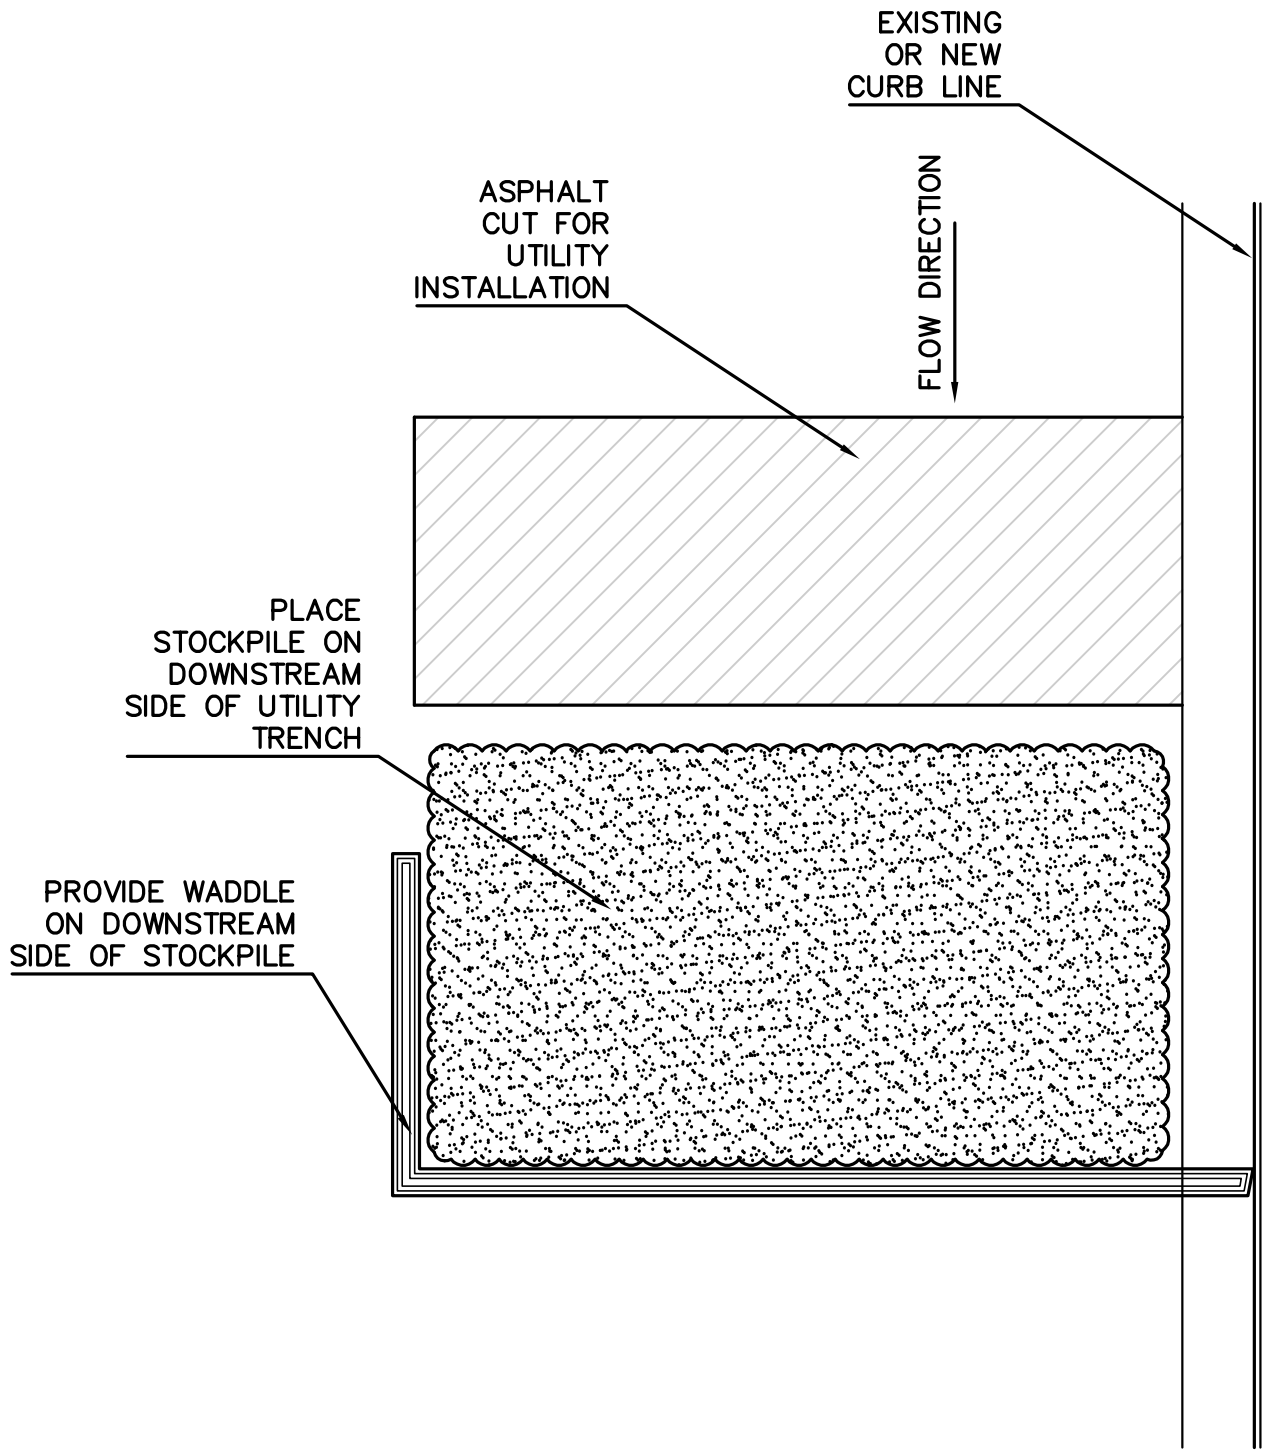


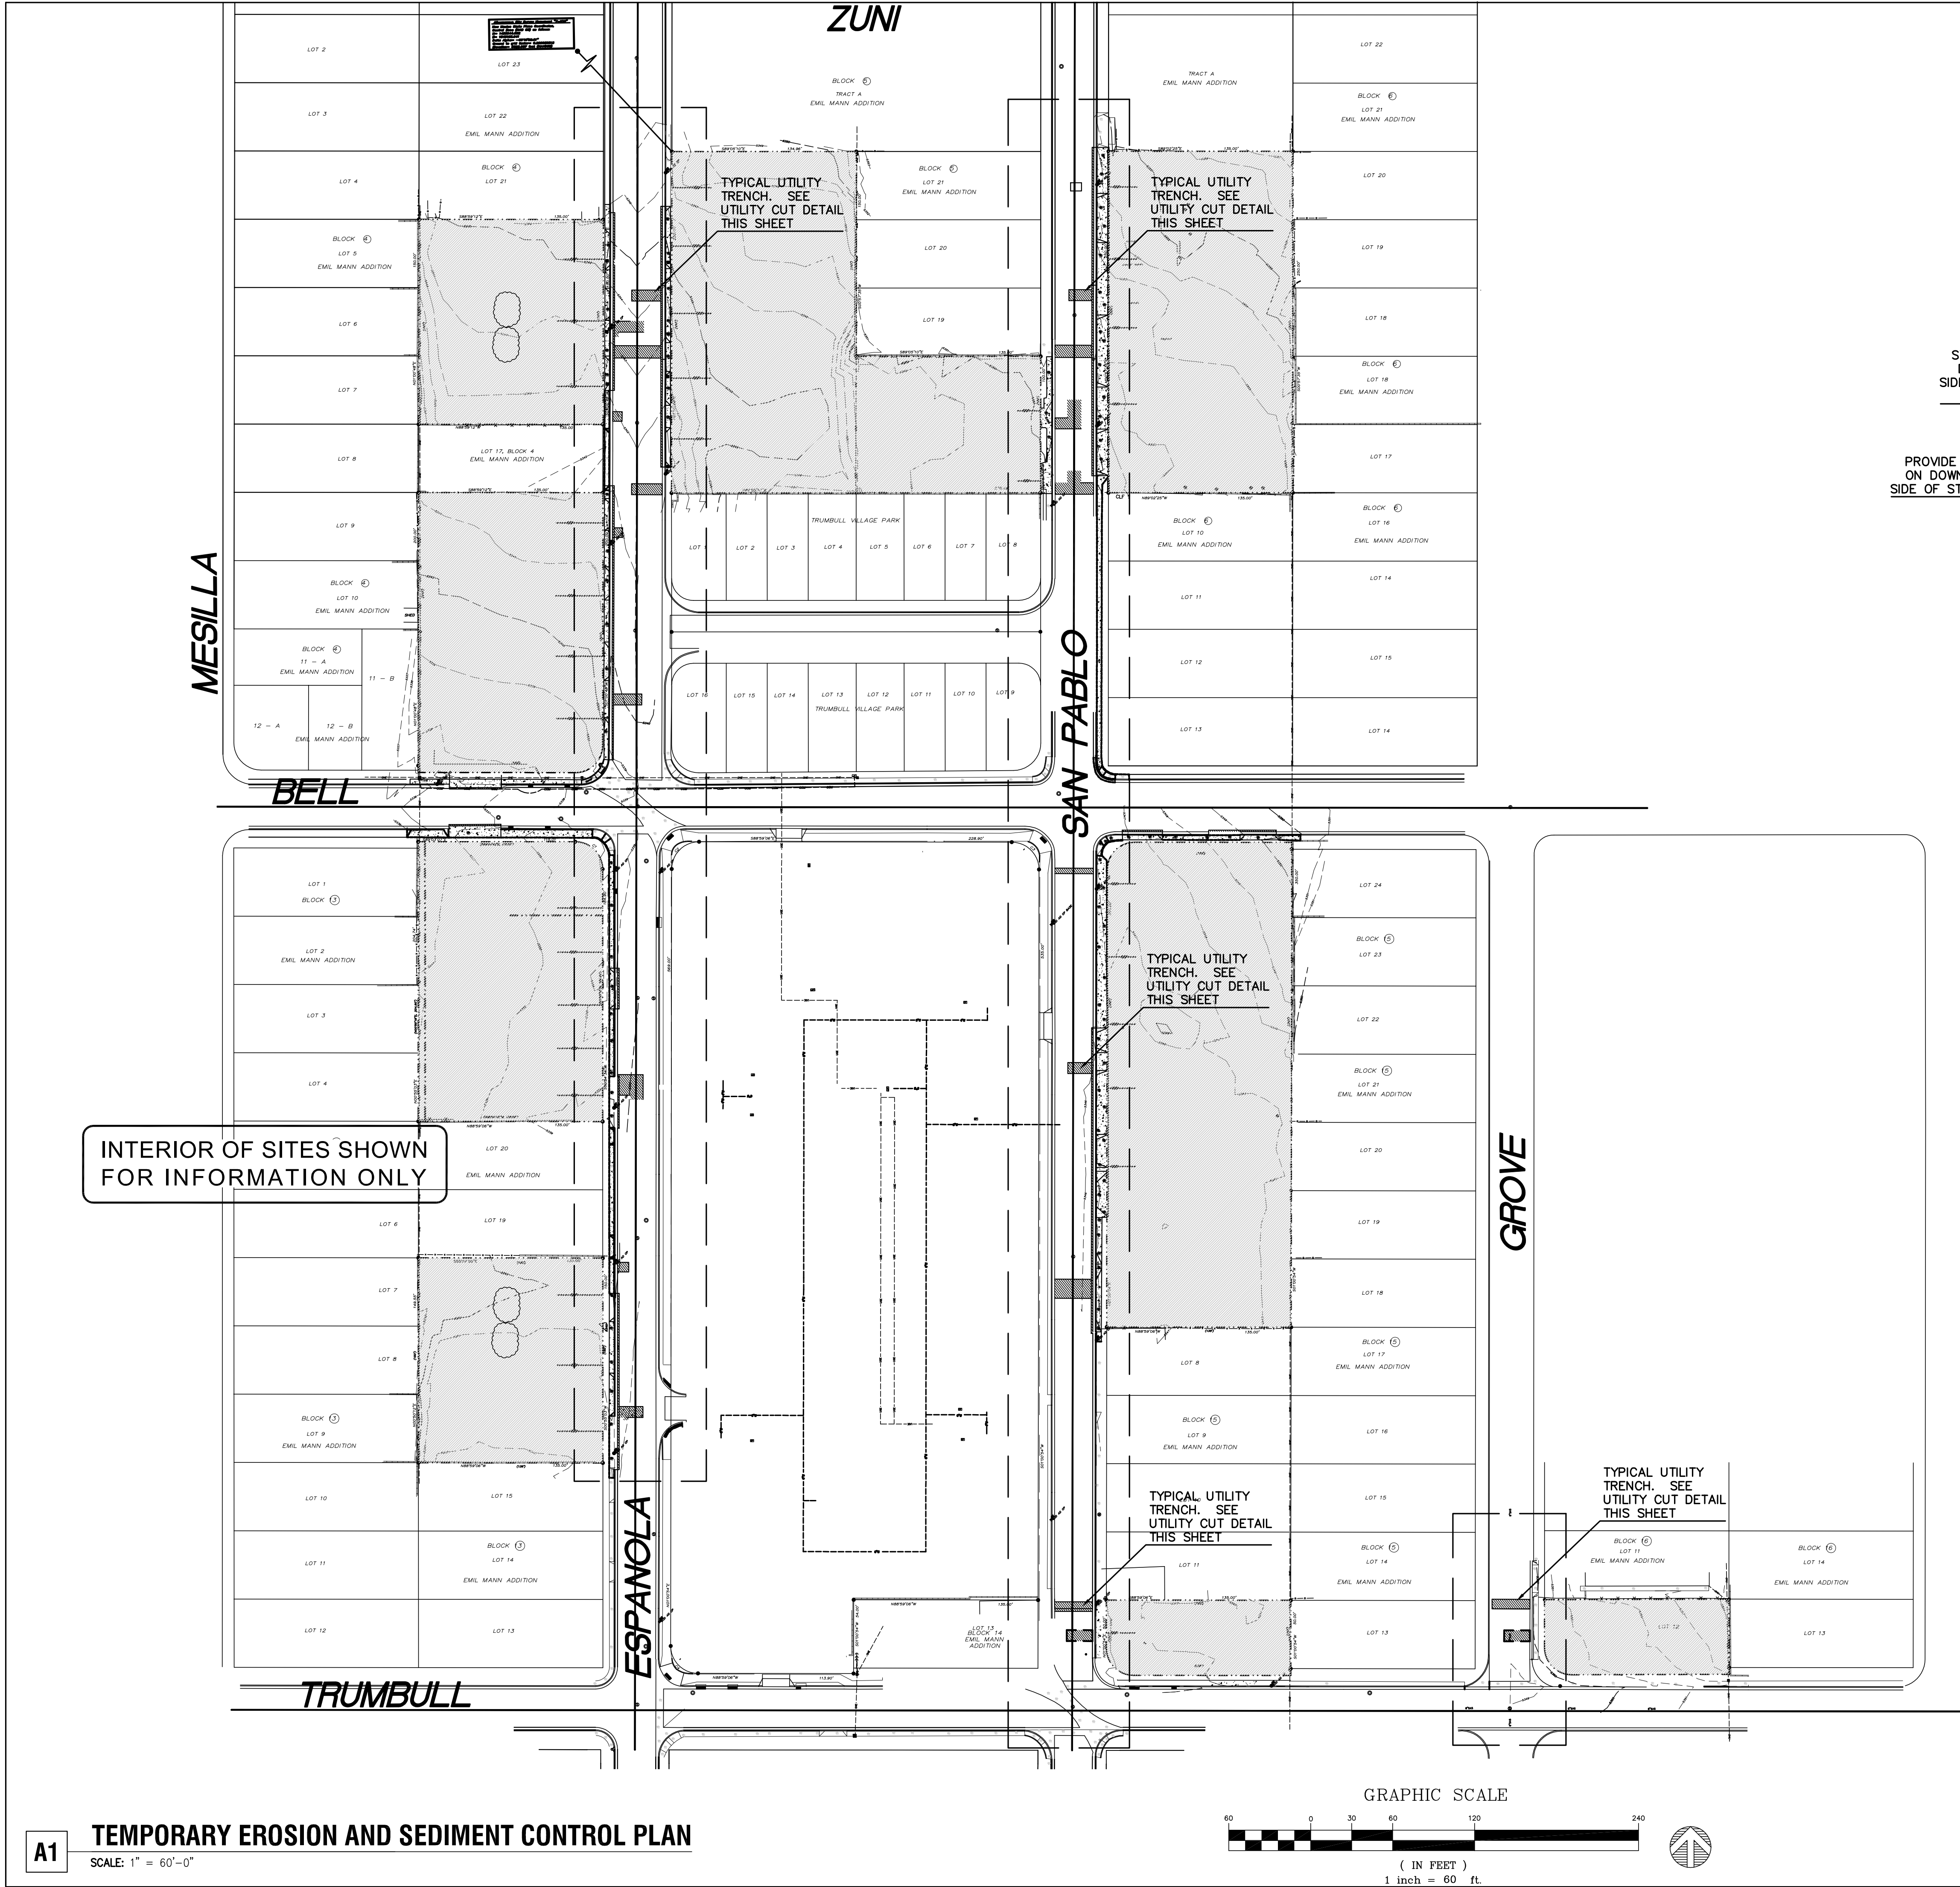

TYPICAL UTILITY CUT DETAIL
NOT TO SCALE

NOTE:
AN ALTERNATIVE TEMPORARY EROSION AND SEDIMENT CONTROL OPTION IS TO PLACE STOCK PILE ON UPSTREAM SIDE OF UTILITY CUT.
CONTRACTOR TO APPLY FOR NOI WITH THE EPA PRIOR TO BEGINNING ANY SAWCUTTING OR UTILITY TRENCHING.

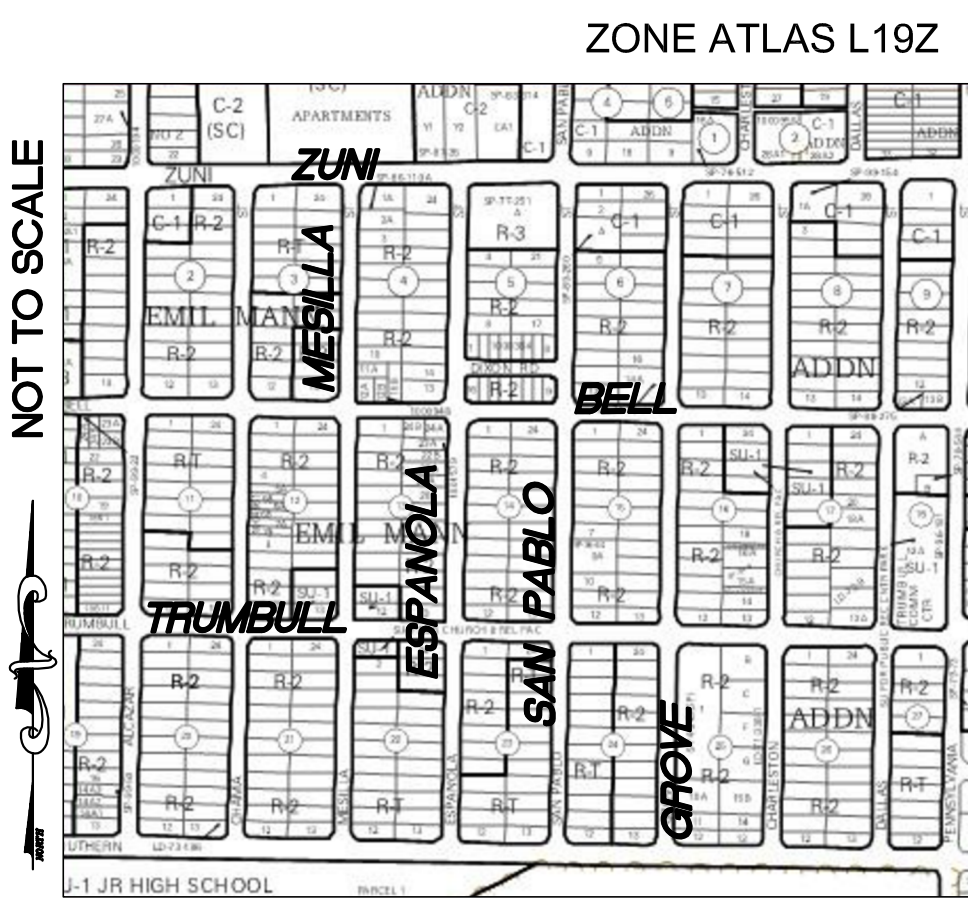

VICINITY MAP

THE HARTMAN + MAJEWSKI
Design Group
120 VASSAR DRIVE SE SUITE 100
ALBUQUERQUE, NEW MEXICO 87106
PHONE : 505.242.6880 FAX : 505.242.6881

CITY OF ALBUQUERQUE PUBLIC WORKS DEPARTMENT ENGINEERING GROUP			
TITLE: CASA FELIZ TEMPORARY EROSION AND SEDIMENT CONTROL PLAN			
Design Review Committee	City Engineer Approval	Mo./Day/Yr.	Mo./Day/Yr.
City Project No.	Zone Map	Sheet	Of
621481	L-19-Z	1A	37

SURVEY INFORMATION			BENCH MARK		AS-BUILT INFORMATION	
NO.	FIELD NOTES		A.C.S. MONUMENT	7"K19'	CONTRACTOR	
	BY	DATE			WORK STAKED BY	DATE
			STANDARD A.S.C.S. ALUMINUM CAP		INSPECTOR'S ACCEPTANCE BY:	DATE
			NEW MEXICO STATE PLANE COORDINATES		VERIFICATION BY:	DATE
			(CENTRAL ZONE—N.A.D. 1983)		DRAWINGS CORRECTED BY:	DATE
			X=1,545,165.941		MICRO-FILM INFORMATION	
			Y=1,483,044.082			
			GRID TO GROUND FACTOR=0.999659513		RECORDED BY:	DATE
			DELTA ALPHA ANGLE=—0°10'58.61"		RECORDED BY:	DATE
			ELE=5325.987 (NAVD 88)		RECORDED BY:	DATE

STATE OF NEW MEXICO
14221
DAVID A. AUBE
REGISTERED PROFESSIONAL ENGINEER

REVISIONS		REMARKS	
NO.	DATE	BY	DAA
1	12.3.15		
DESIGN		DATE 28 DEC 2015	
DRAWN BY: DAVID A. AUBE, P.E.		DATE 28 DEC 2015	
CHECKED BY: DAVID A. AUBE, P.E.		DATE 28 DEC 2015	