


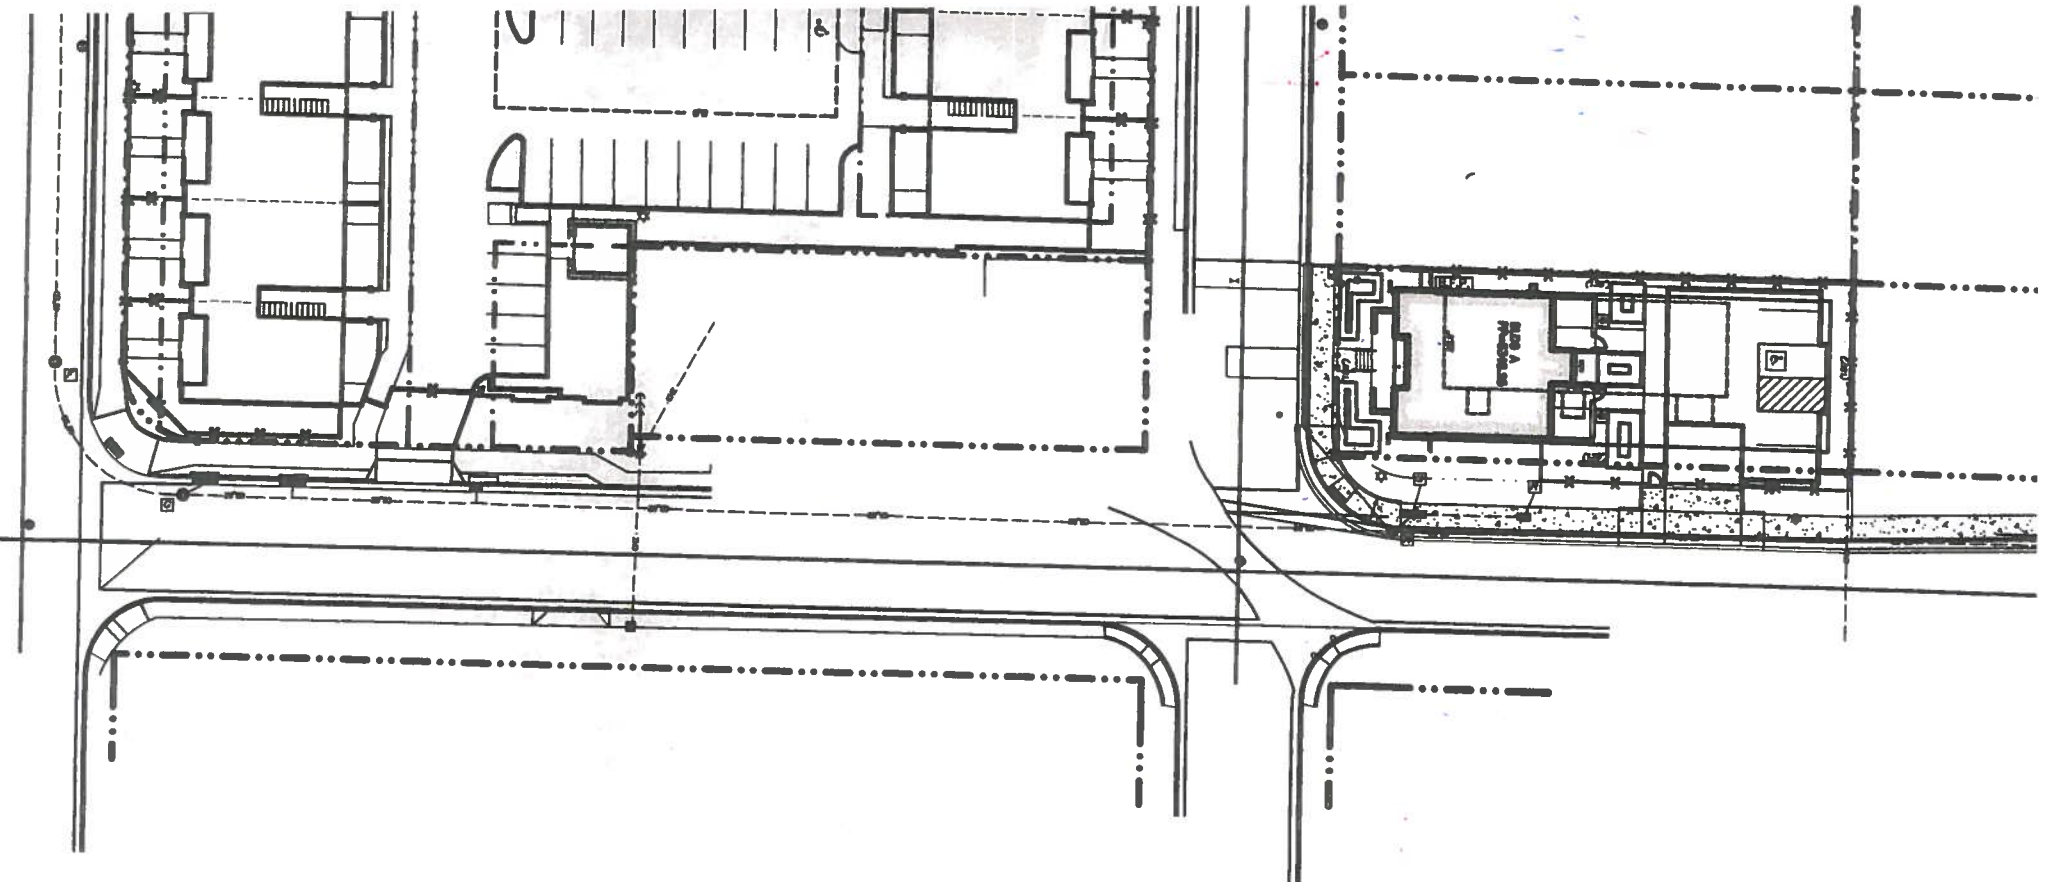


100% CONSTRUCTION
DOCUMENTS

PROJECT NAME
CASA FELIZ

441 ESPANOLA STREET SE,
ALBUQUERQUE, NEW MEXICO 87108

GREATER ALBUQUERQUE
HOUSING PATRNTNERSHIP

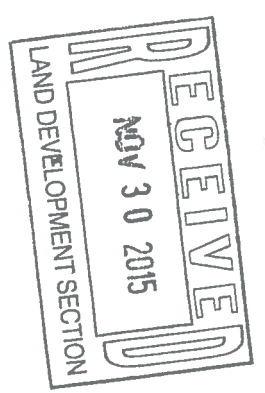

William M. ... 11/30/15
Solid waste