# CITY OF ALBUQUERQUE



January 3, 2017

John W. Degnaro Beer Not Bombs LLC 1408 June St NE Albuquerque, NM 87112

Re: Bombs Away Beer Co. 9801 Acoma Rd. SE

Traffic Circulation Layout

Architect's Stamp dated 12-23-16 (L20-D070)

Dear Mr. Degnaro,

The TCL submittal received 12-29-16 is approved for Building Permit. A copy of the stamped and signed plan will be needed for each of the building permit plans. Please keep the original to be used for certification of the site for final C.O. for Transportation.

When the site construction is completed and a Certificate of Occupancy (C.O.) is requested, use the original City stamped approved TCL for certification. Redline any minor changes and adjustments that were made in the field. A NM registered architect or engineer must stamp, sign, and date the certification TCL along with indicating that the development was built in "substantial compliance" with the TCL. Submit this certification TCL with a completed <u>Drainage and Transportation Information Sheet</u> to

front counter personnel for log in and evaluation by Transportation.

Once verification of certification is completed and approved, notification will be made to Building Safety to issue Final C.O. To confirm that a final C.O. has been issued, call Building Safety at 924-3690.

Sincerely,

www.cabq.gov

PO Box 1293

Albuquerque

Racquel M. Michel, P.E.

Traffic Engineer, Planning Dept. Development Review Services

LWP via: email

C: File



# City of Albuquerque

### Planning Department

### Development & Building Services Division

### DRAINAGE AND TRANSPORTATION INFORMATION SHEET (REV 11/2016)

Project Title: Bombs ALax Beer Co	9. Building Permi	#: BP-2016-02597	Mydrology File #: L20
DRB#:	EPC#:		Work Order#:
Legal Description: 444(4 25.175	of lot 7 and allo	A (0+5 8,9,10	in block 16 Skyline he
Legal Description: <u>Westerly 25,175</u> City Address: <u>9800 Acoma Ro</u>	SE 87123	· <u>-</u>	
Applicant: <u>Beer Not Bounts</u>	<u></u>		Contact: John L. Dequaro
Address: 1408 June 5+ NE	Albug acrows	NC1 87/12	
Phone#: 505-270-8980		<u></u>	E-mail: <u>Thegravolol @gn</u>
Other Contact:			Contact:
Address:			
Phone#:	Fax#:		E-mail:
Check all that Apply:		TYPE OF APPROVA	L/ACCEPTANCE SOUGHT:
DEPARTMENT:		BUILDING PER	MIT APPROVAL
HYDROLOGY/ DRAINAGE TRAFFIC/ TRANSPORTATION		CERTIFICATE	OF OCCUPANCY
TYPE OF SUBMITTAL:			PLAT APPROVAL
ENGINEER/ARCHITECT CERTIFICA	TION		R SUB'D APPROVAL R BLDG. PERMIT APPROVAL
	GE WE	FINAL PLAN A	
GRADING PLAN  DRAINAGE MASTER PLAN	DEC 2 9 2016    )	SIA/ RELEASE	OF FINANCIAL GUARANTEE
—— DKAHAOD MASTEK TEAMINI			PERMIT APPROVAL
CLOMR/LOMR LAND	EVELOPMENT SECTION	GRADING PER	MIT APPROVAL
		SO-19 APPROV	'AL
TRAFFIC CIRCULATION LAYOUT	(TCL)	PAVING PERM	
TRAFFIC IMPACT STUDY (TIS)			CERTIFICATION
		WORK ORDER	
OTHER (SPECIFY)		CLOMR/LOMR	
PRE-DESIGN MEETING?			
IS THIS A RESUBMITTAL?: Yes _	<b>%</b> T	OTHER (SPEC	FY)
IS THIS A KESUBMITTAL!: _V_ Yes _	INO		
DATE SUBMITTED: 296c 2016	By: <u>John</u>	v. Degnar,	Managing Member Beerle
COA STAFF:	ELECTRONIC SU	BMITTAL RECEIVED:	

FEE PAID:



# City of Albuquerque

# Planning Department Development & Building Services Division

### DRAINAGE AND TRANSPORTATION INFORMATION SHEET (REV 10/2015)

Project Title: Bowbs Away Co. Buildi  DRB#: EPC#:	Work Order#:
Legal Description: Locator 1 15,175 of 1ct	7, and all of loss 8,9,10 in block 16 Skyline Heigh
City Address: 980/ Acoma (C) RD SE	7, and oll of lots 8,9,10 in block 16 Skyline Height Albugue 19 ne, ivm 87123
Applicant: Bee- Not Bombs LLC	Contact: Schu W. Deanaro
Address: 1408 Jane St NE A	Luduerane NM 87112
Phone#: 505-270-8980 Fax#:	Luguerque, NM 87/12  E-mail: 50 equar 0 10 100 gina
Other Contact:	Contact:
Address:	
Phone#: Fax#:	E-mail:
Check all that Apply:	
DEPARTMENT:	TYPÉ OF APPROVAL/ACCEPTANCE SOUGHT:
HYDROLOGY/ DRAINAGE	BUILDING PERMIT APPROVAL
TRAFFIC/ TRANSPORTATION MS4/ EROSION & SEDIMENT CONTROL	CERTIFICATE OF OCCUPANCY
TYPE OF SUBMITTAL:	PRELIMINARY PLAT APPROVAL
ENGINEER/ARCHITECT CERTIFICATION	FREE PLAN FOR SUB'D APPROVAL
	SITE PLAN FOR BLDG. PERMIT APPROVAL
CONCEPTUAL G & D PLAN	FINAL PLAT APPROVAL
GRADING PLAN	
DRAINAGE MASTER PLAN	SIA/ RELEASE OF FINANCIAL GUARANTEE
DRAINAGE REPORT	FOUNDATION PERMIT APPROVAL
CLOMR/LOMR	GRADING PERMIT APPROVAL
•	SO-19 APPROVAL
V TRAFFIC CIRCULATION LAYOUT (TCL)	PAVING PERMIT APPROVAL
TRAFFIC IMPACT STUDY (TIS)	GRADING/ PAD CERTIFICATION
EROSION & SEDIMENT CONTROL PLAN (ESC	WORK ORDER APPROVAL
	CLOMR/LOMR
OTHER (SPECIFY)	
	PRE-DESIGN MEETING?
IS THIS A RESUBMITTAL?: Yes No	OTHER (SPECIFY)
DATE SUBMITTED: 34/ Mars 2016 By	y: Julia W. Drynoria, Mainaging Membin Brinssee

From:

Patz, Logan W.

To:

"idegnaro101@gmail.com"

Cc:

Ortiz, Monica

Subject:

9801 Acoma Rd SE, Bombs Away Beer Co. L20D070

Date:

Friday, December 30, 2016 3:15:00 PM

Importance:

High

#### Hello John,

I was able to look at the resubmittal for the TCL. The two driveways (25' 10" and the 46' 6") on Acoma Rd should be closed with sidewalk (standard drawing 2430) and curb and gutter (standard drawing 2415A). This can be address by a red line if you can have your architect come in and make the changes and add a revision date or they can be changed on the plan and submitted again.

Thank you.

Planning Department

Logan Patx


Transportation Development 600 2nd St. NW, Suite 201 Albuquerque, NM 87102

505-924-3630


### Google Maps 9801 Acoma Rd SE



Imagery ©2016 Google, Map data ©2016 Google 100 ft

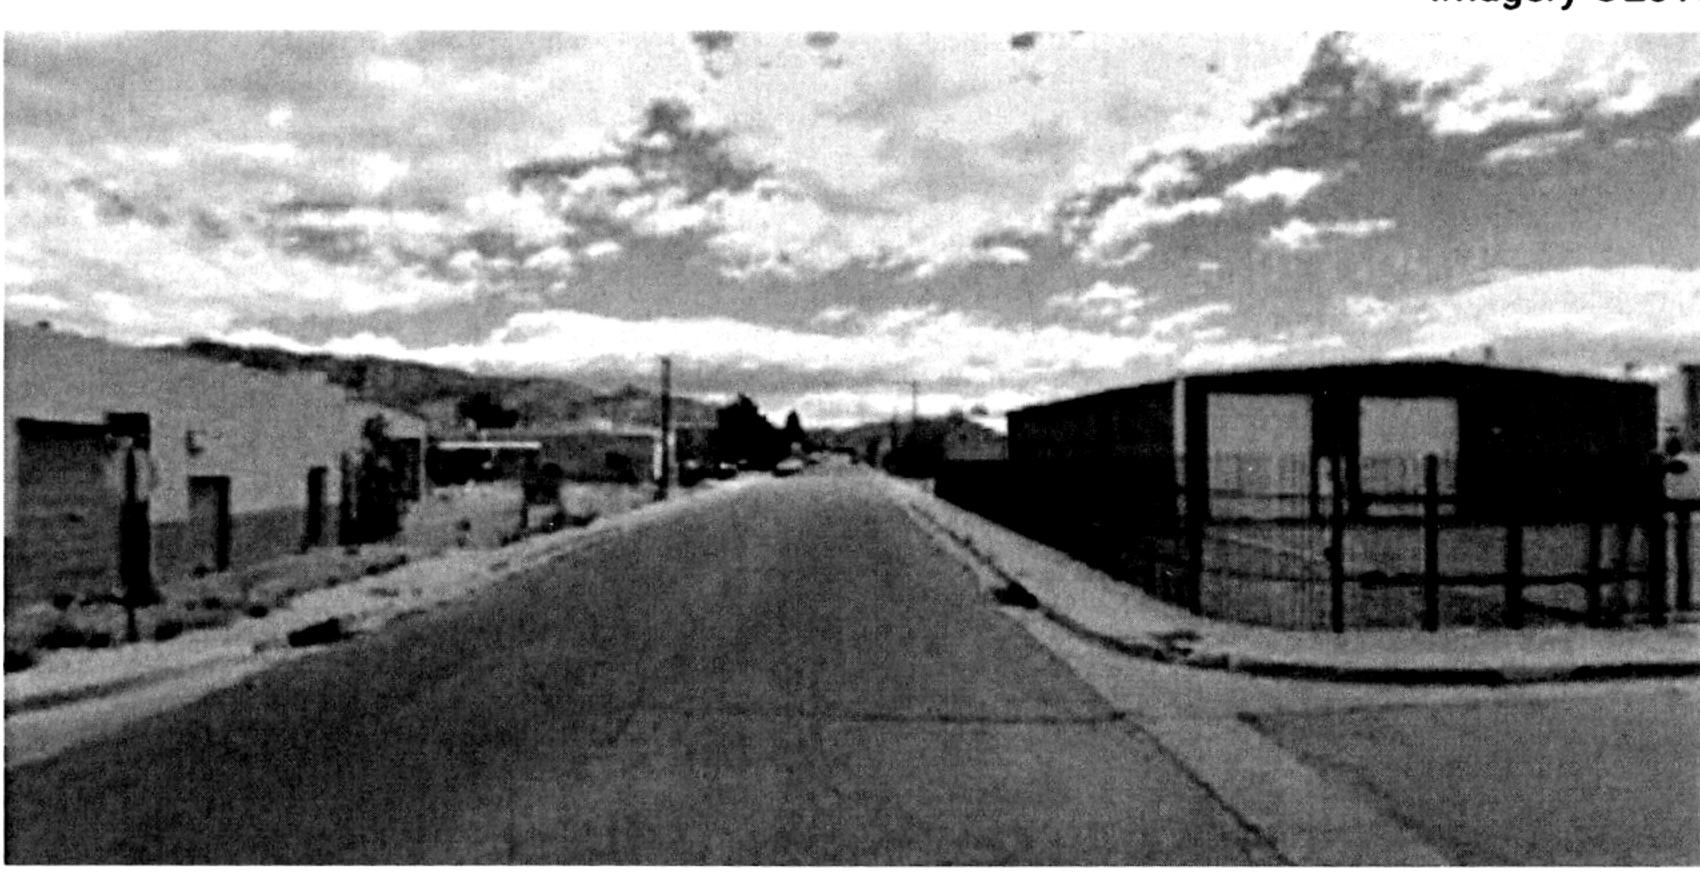

9801 Acoma Rd SE Albuquerque, NM 87123

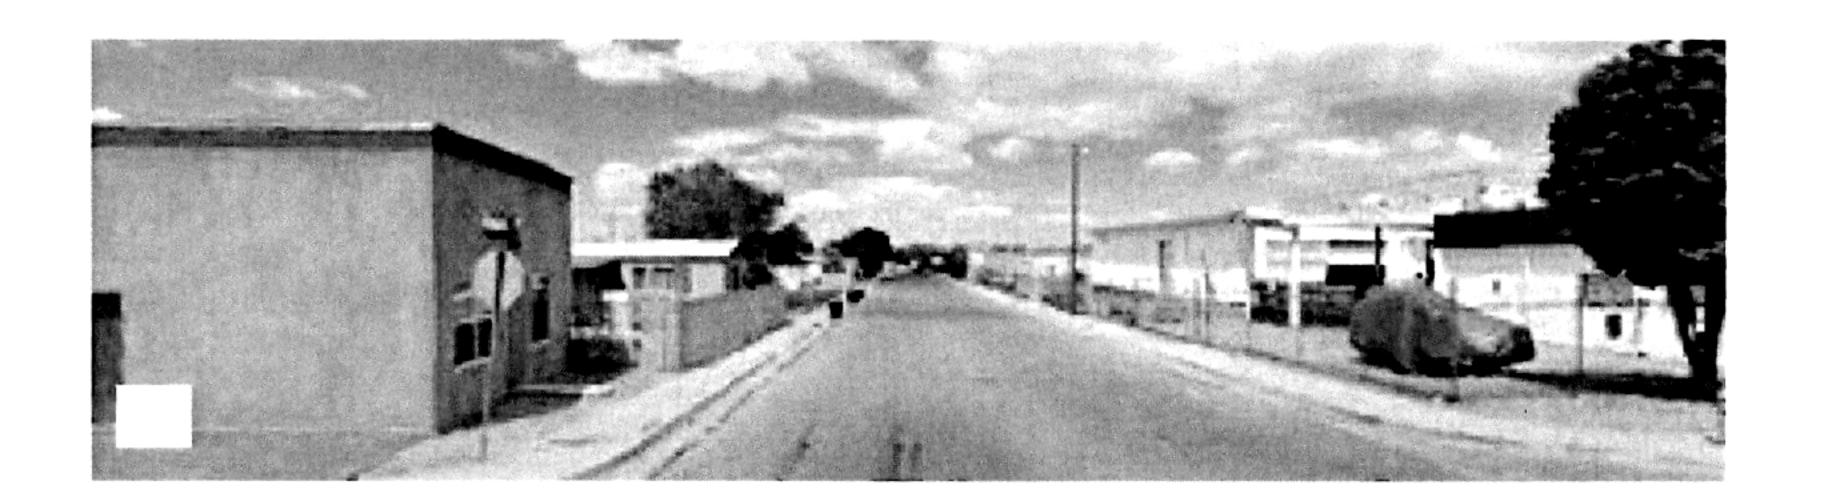

1 of 1 12/21/2016 10:27 AM

## Google Maps 312 Altez St SE

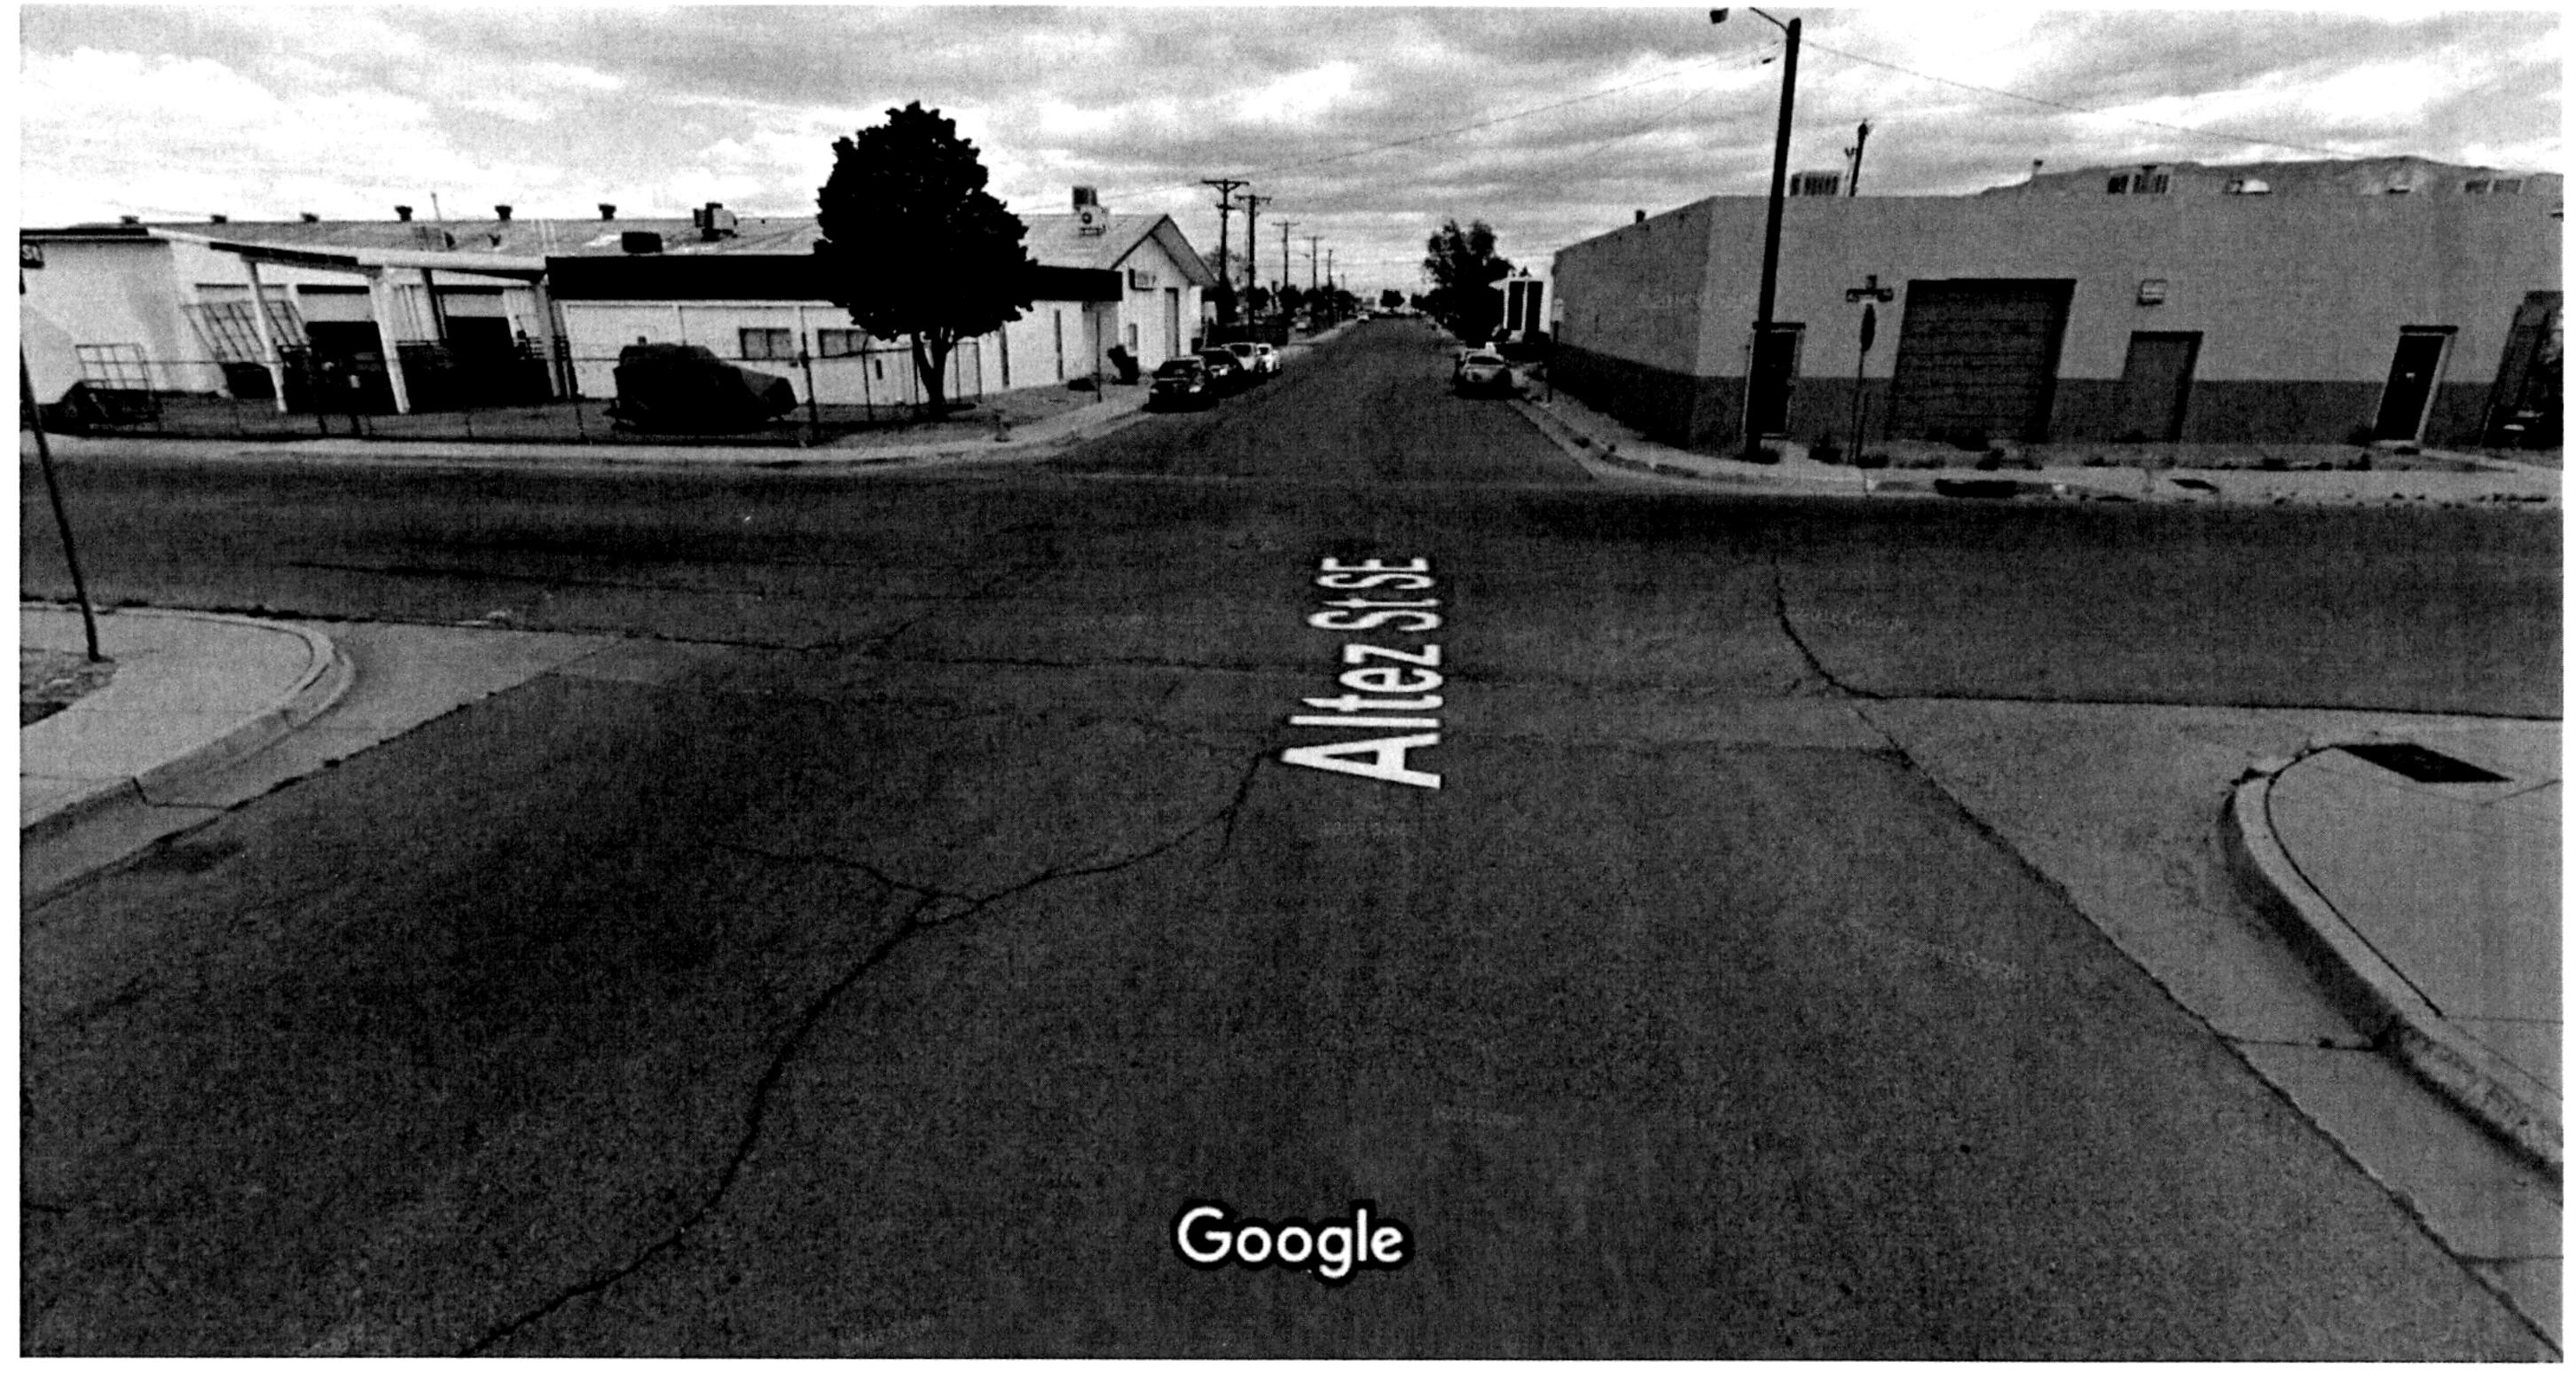


Image capture: May 2016 © 2016 Google

Albuquerque, New Mexico Street View - May 2016

# CITY OF ALBUQUERQUE



December 21, 2016

Engineer or Architect Firm Name John Degnaro 1408 June St NE Albuquerque, NM 87112

Re: Bombs Away Beer Co.
9801 Acoma Rd SE
Traffic Circulation Layout
Architect's Stamp XX-XX-XX (L20-D070)

Dear Mr. Degnaro,

Based upon the information provided in your submittal received 11-29-16, the above referenced plan cannot be approved for Building Permit until the following comments are addressed:

 Please show a vicinity map showing the location of the development in relation to streets and well known landmarks.

PO Box 1293

- 2. A scale of 1"=20' is recommended for sites less than 5 acres per the Development Process Manual, Chapter 27, Section 2, Part B.1.
- 3. The traffic circulation layout must be stamped, signed, and dated by an engineer or architect licensed in the state of New Mexico.

Albuquerque

4. Please identify all existing drive pad widths.

New Mexico 87103

- 5. Please list the width and length for all existing and proposed parking spaces. Some dimensions are not shown. What are the dimensions of the parking stall in the back?
- 6. Label the compact parking spaces by placing the words "COMPACT" on the pavement of each space.

www.cabq.gov

- 7. The ADA accessible parking sign must have the required language per 66-7-352.4C NMSA 1978 "Violators Are Subject to a Fine and/or Towing." Please call out detail and location of HC signs.
- 8. The ADA parking space has a clearly visible, blue, International Symbol of Accessibility painted on the pavement at rear of the space (66-1-4.1.E NMSA 1978) or MUTCD recommends a white symbol on a blue background.
- 9. Show all drive aisle widths and radii. Some dimensions are not shown. Please dimension the distance from the parking stalls in the back to the end of the drive aisle, also dimension the aisle for the motorcycle parking.
- 10. Per the zoning code, a 6 ft. wide ADA accessible pedestrian pathway is required from the public sidewalk to the building entrances. Please clearly show this pathway and provide details or notes if it is flush with the entrance.

- 11. Per DPM, a 6 ft. wide ADA accessible pedestrian pathway is required from the HC parking stall access aisles to the building entrances. Please clearly show this pathway and provide details.
- 12. Please specify the City Standard Drawing Number when applicable.
- 13. Unused curb cuts must be replaced with sidewalk and curb & gutter. A build note must be provided referring to the appropriate City Standard drawing.
- 14. The second driveway on Acoma Rd must be closed. Please relocate the motorcycle and close the NW driveway on Acoma RD.
- 15. Add a note stating "All broken or cracked sidewalk must be replaced with sidewalk and curb & gutter." A build note must be provided referring to the appropriate City Standard drawing.

Resubmit a revised plan along with fully completed Drainage Transportation Information Sheet to front counter personnel for log in and evaluation by Transportation. PDF copies of the plans and submittal package must be emailed to PLNDRS@cabq.gov at time of resubmittal. If you have any questions, please contact me at (505) 924-3630.

Sincerely,

Logan Patz

Senior Engineer, Planning Dept. Development Review Services

LWP via: email

C: File

## Google Maps 9800 Acoma Rd SE

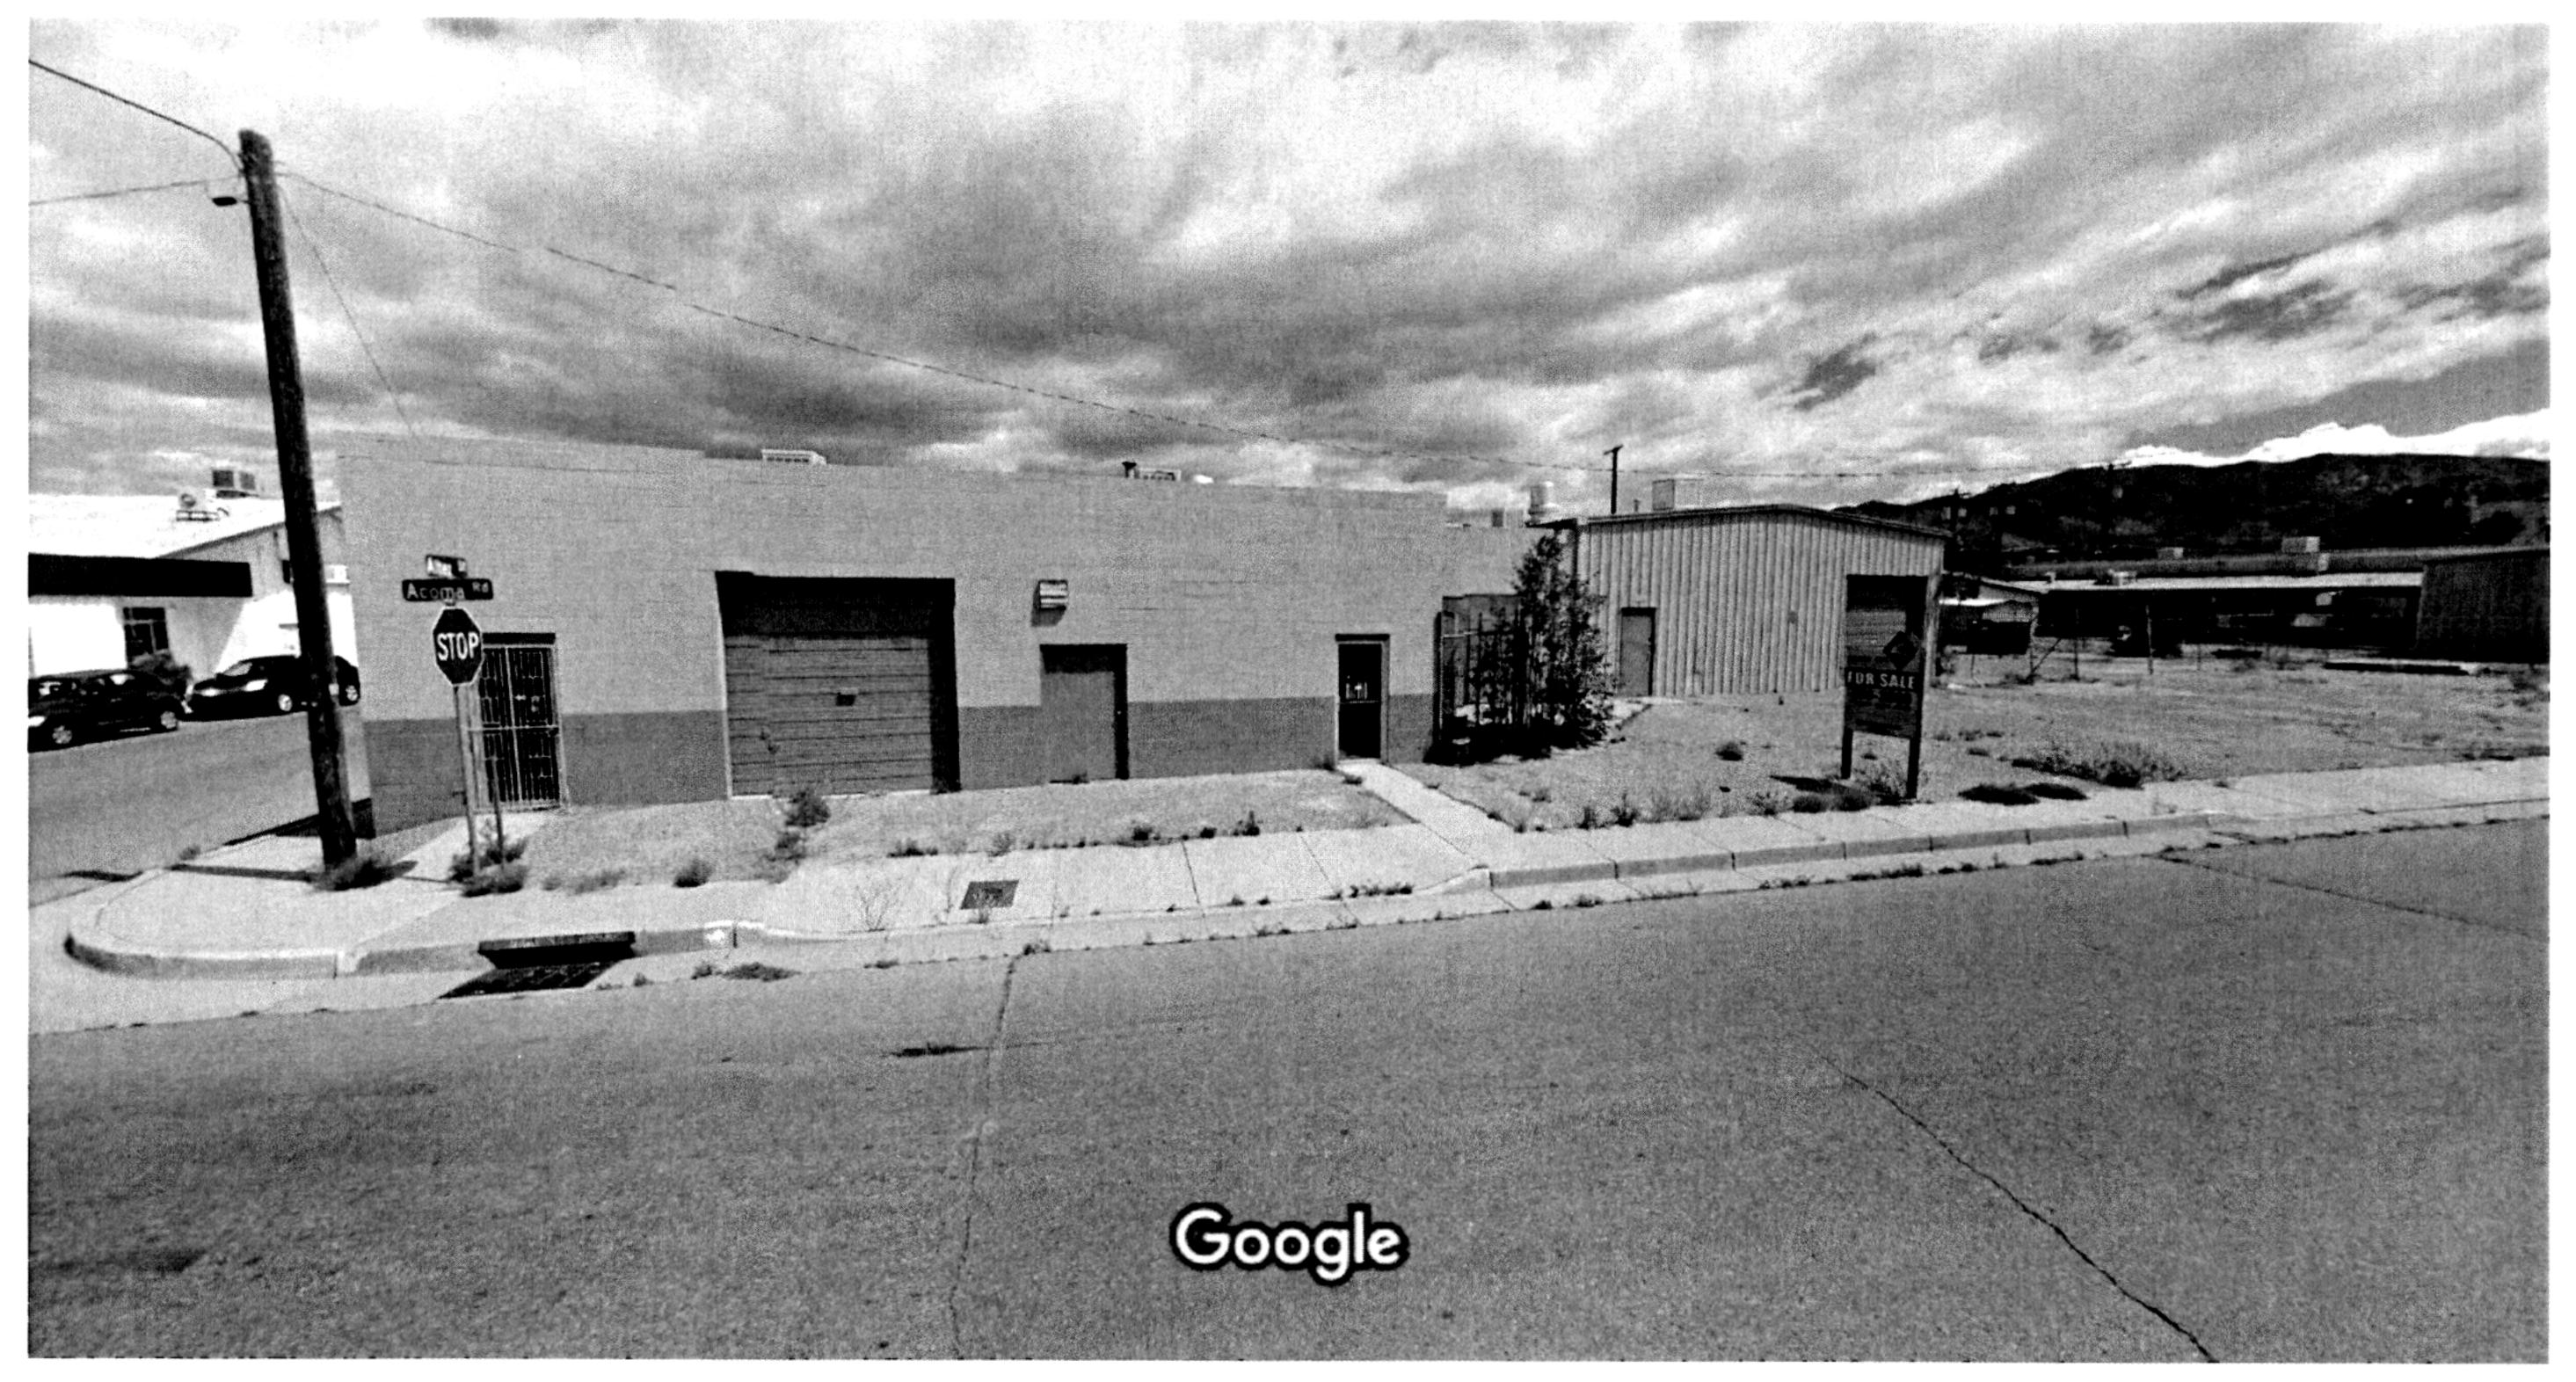


Image capture: May 2016 © 2016 Google

Albuquerque, New Mexico Street View - May 2016



COA STAFF:

ELECTRONIC SUBMITTAL RECEIVED \_\_\_\_

# City of Albuquerque

### Planning Department

Development & Building Services Division

DRAINAGE AND TRANSPORTATION INFORMATION SHEET (REV 10/2015)

Project Title: Bombs Away Beer Co.	Building Permit	#: BP-2016-02597 Hydrology File #: L200010			
DRB#:	EPC#:	Work Order#:			
Legal Description: Westerly 25.175 of jot # Tandalloflots 8,910 inblock 16, Skyline Heights City Address: 9801 Acoma Rd SE Albuqueque, Nrg 87123					
City Address: <u>980/ Acoma RJS</u>	E Albuquer	que, Nr7 87123			
Applicant: Beer No+ Bombs LLC		Contact: 50hnh, Daynaro			
Address: 1408 June St NE 1	Albuu werdine	NM 87/12			
Phone#: 505-270-8980	Fax#:	E-mail: <u>Theynarolologmail.co</u>			
Other Contact:		Contact:			
Address:					
Phone#:	Fax#:	E-mail:			
Check all that Apply:		•			
DEPARTMENT:		TYPE OF APPROVAL/ACCEPTANCE SOUGHT:			
HYDROLOGY/ DRAINAGE		X BUILDING PERMIT APPROVAL			
X TRAFFIC/TRANSPORTATION		CERTIFICATE OF OCCUPANCY			
MS4/ EROSION & SEDIMENT-CONTROI		CERTIFICATE OF OCCUPANCE			
TYPE OF SUBMITTAL:	1 [ ]	PRELIMINARY PLAT APPROVAL			
ENGINEER/ARCHITECT CERTIFICATION		SITE PLAN EOR SUB'D APPROVAL			
TO TE LOS 6	"31,2 //D)	SITE PLAN FOR BLDG. PERMIT APPROVAL			
CONCEPTUAL G & D PARAM	CECTION	FINAL PLAT APPROVAL			
GRADING PLAN	MENTO				
DRAINAGE MASTER PLAMILLONGEVELO	4	SIA/ RELEASE OF FINANCIAL GUARANTEE			
DRAINAGE REPORT		FOUNDATION PERMIT APPROVAL			
CLOMR/LOMR \\\\	-	GRADING PERMIT APPROVAL			
Y TO A FELO CUD CUU ATIONA A MOUTE (TOOL)	-	SO-19 APPROVAL			
TRAFFIC CIRCULATION (AYOUT (TCL)	-	PAVING PERMIT APPROVAL			
TRAFFIC IMPACT STUDY (TIS)	. (EQQ)	GRADING/ PAD CERTIFICATION			
EROSION & SEDIMENT CONTROL PLAN	` ′	WORK ORDER APPROVAL			
OTHER (SPECIFY)	•	CLOMR/LOMR			
		PRE-DESIGN MEETING?			
IS THIS A RESUBMITTAL?: Yes Yes	_	OTHER (SPECIFY)			
DATE SUBMITTED: 39 Nov 2016	By: John h	Been Noir Deynaro, Managing Member Bombs LLC			