
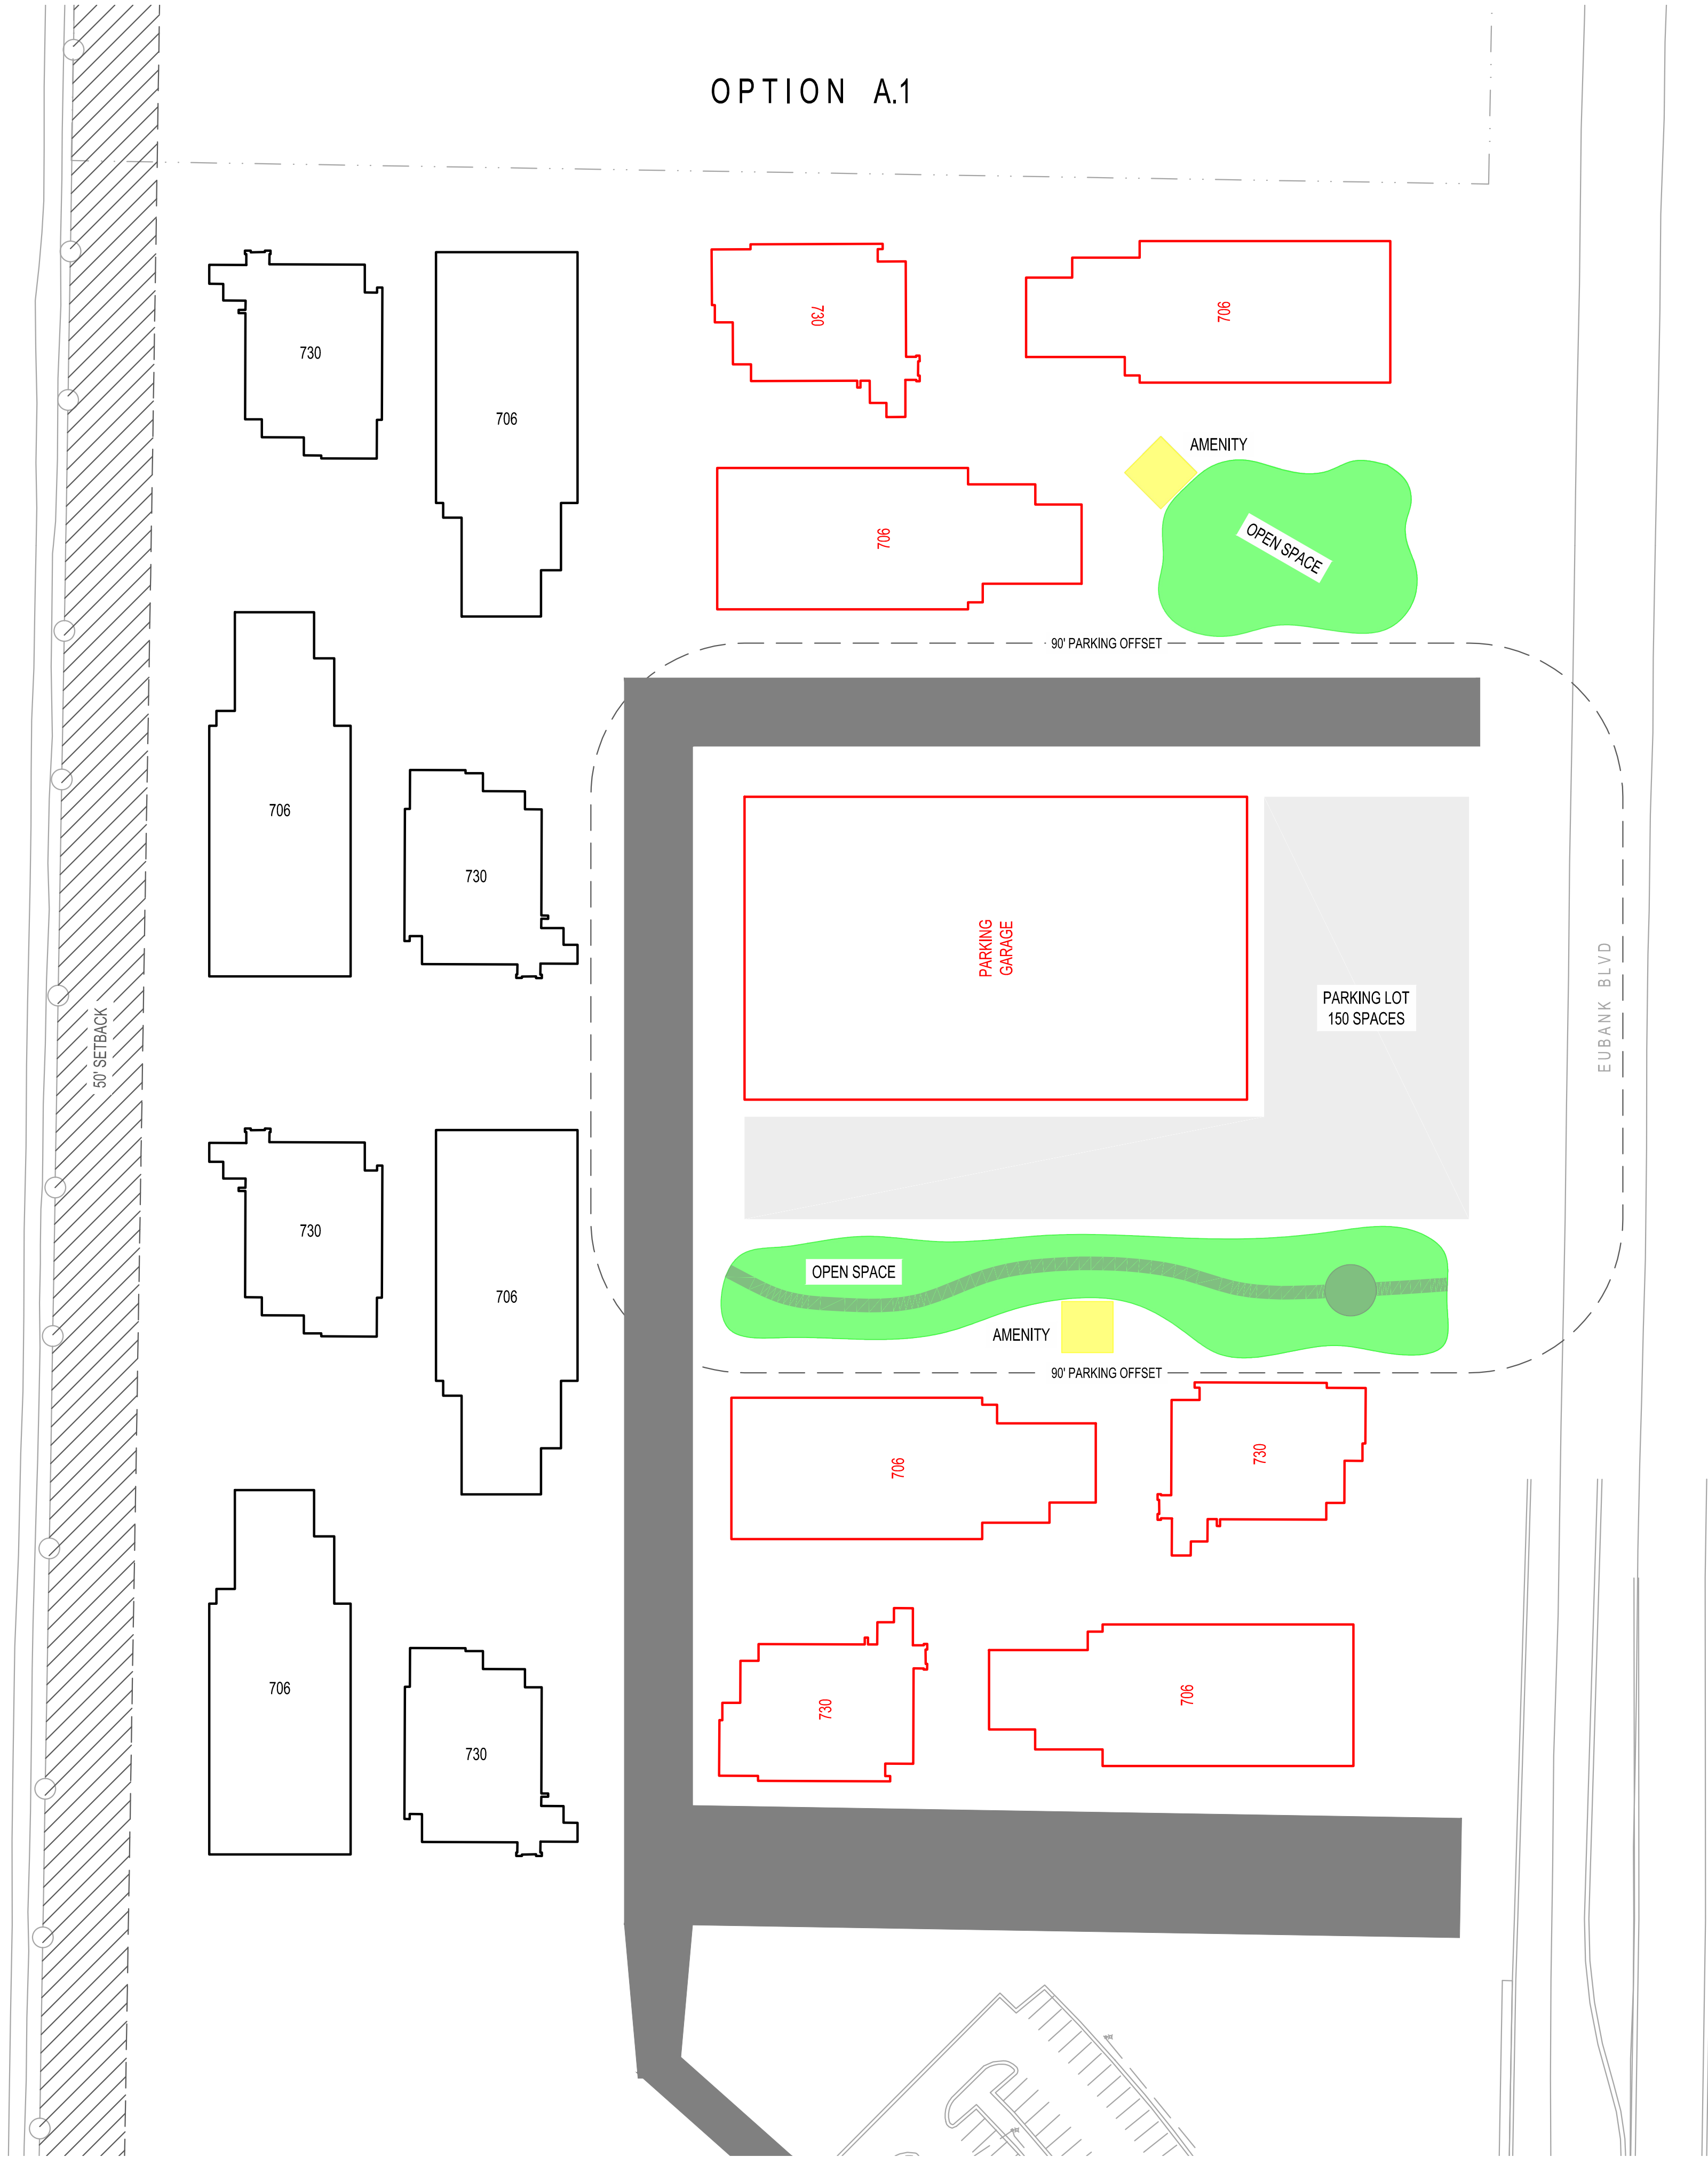


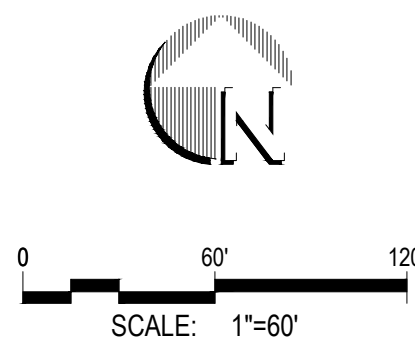

PARKING CALCULATIONS

REQUIREMENTS AS DEFINED IN THE INTEGRATED DEVELOPMENT ORDINANCE (IDO) TABLE S-5-1
OFFICE: 3.5 SPACES / 1,000 SQ. FT. GFA
RESEARCH OR TESTING FACILITY: 1.5 SPACES / 1,000 SQ. FT. GFA

730 STAR: 17,000 GFA (TWO-FLOORS)
TOTAL OFFICE: 119,000 GFA
TOTAL REQUIRED PARKING: 417 SPACES

706 STAR: 19,000 GFA
TOTAL RESEARCH FACILITY: 152,000 GFA
TOTAL REQUIRED PARKING: 228 SPACES

GRAND TOTAL REQUIRED PARKING: 645 SPACES
PARKING PROVIDED: 600 SPACES

SITE PLAN - MASTER

SCALE: SEE SCALE BAR




238386	SO #	238386
DELIVERABLE	15% STUDY	
APPROVED BY	JS	
DATE	XX / XX / 2024	

ADVANCED MANUFACTURING CAMPUS STUDY - PHASE 1
SITE PLAN - MASTER

SKETCH NO.	SK-CAMINO-CS1001
SCALE	AS SHOWN



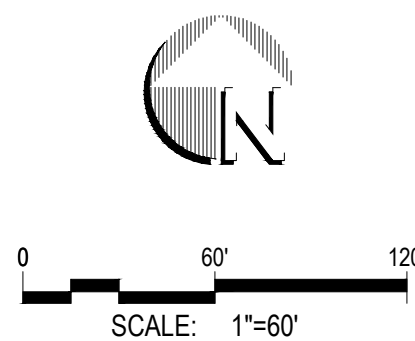

SITE PLAN - MASTER

SCALE: SEE SCALE BAR

PARKING CALCULATIONS

REQUIREMENTS AS DEFINED IN THE INTEGRATED DEVELOPMENT ORDINANCE (IDO) TABLE 5-5-1
OFFICE: 3.5 SPACES / 1,000 SQ. FT. GFA
RESEARCH OR TESTING FACILITY: 1.5 SPACES / 1,000 SQ. FT. GFA

730 STAR: 17,000 GFA (TWO-FLOORS)
TOTAL OFFICE: 119,000 GFA
TOTAL REQUIRED PARKING: 417 SPACES

706 STAR: 19,000 GFA
TOTAL RESEARCH FACILITY: 152,000 GFA
TOTAL REQUIRED PARKING: 228 SPACES

GRAND TOTAL REQUIRED PARKING: 645 SPACES
PARKING PROVIDED: 630 SPACES




SO #	238386
DELIVERABLE	15% STUDY
APPROVED BY	JS
DATE	XX / XX / 2024

ADVANCED MANUFACTURING CAMPUS STUDY - PHASE 1
SITE PLAN - MASTER

SKETCHING	SK-CAMINO-CS1001
SCALE	AS SHOWN



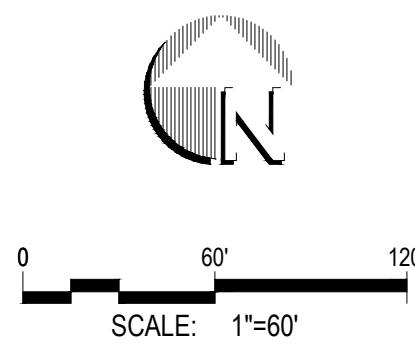

SITE PLAN - MASTER

SCALE: SEE SCALE BAR

PARKING CALCULATIONS

REQUIREMENTS AS DEFINED IN THE INTEGRATED DEVELOPMENT ORDINANCE (IDO) TABLE 5-5-1
OFFICE: 3.5 SPACES / 1,000 SQ. FT. GFA
RESEARCH OR TESTING FACILITY: 1.5 SPACES / 1,000 SQ. FT. GFA

730 STAR: 17,000 GFA (TWO-FLOORS)
TOTAL OFFICE: 119,000 GFA
TOTAL REQUIRED PARKING: 417 SPACES

706 STAR: 19,000 GFA
TOTAL RESEARCH FACILITY: 152,000 GFA
TOTAL REQUIRED PARKING: 228 SPACES

GRAND TOTAL REQUIRED PARKING: 645 SPACES
PARKING PROVIDED: 620 SPACES





238386	SO #	15% STUDY
DELIVERABLE	APPROVED BY	DATE
IS	JS	XX / XX / 2024

ADVANCED MANUFACTURING CAMPUS STUDY - PHASE 1
SITE PLAN - MASTER

SKETCHING	SK-CAMINO-CS1001
SCALE	AS SHOWN



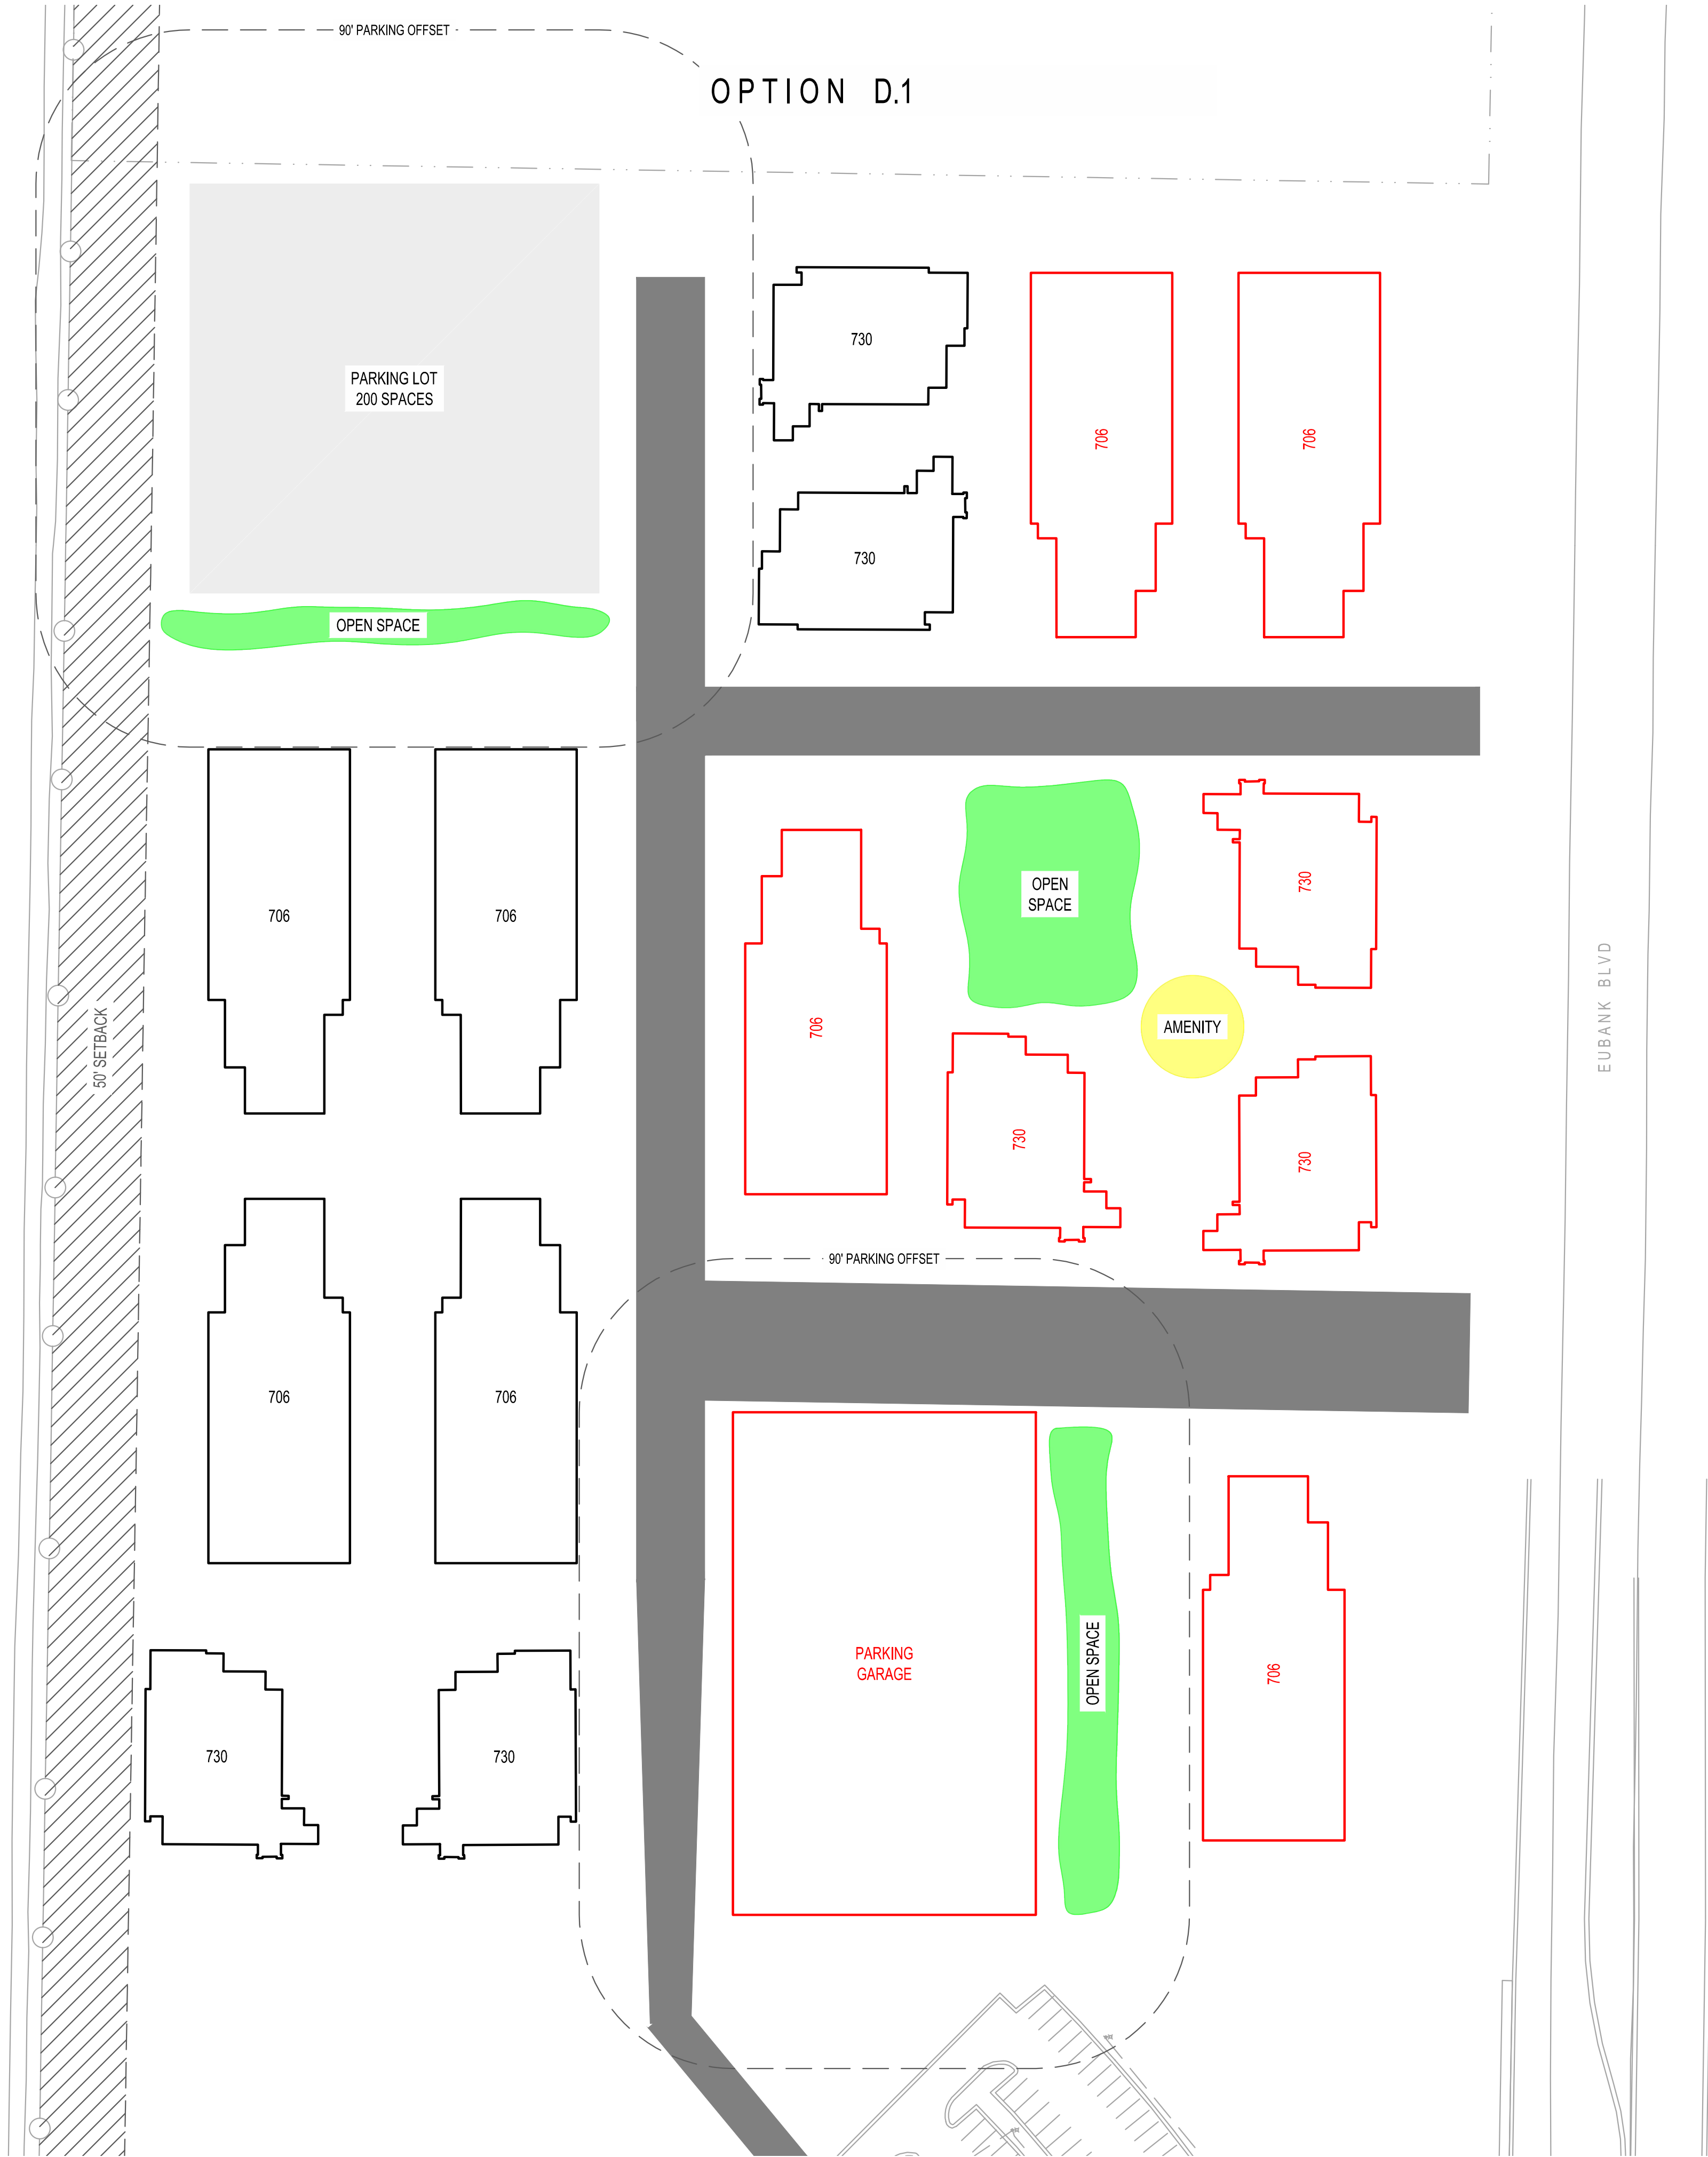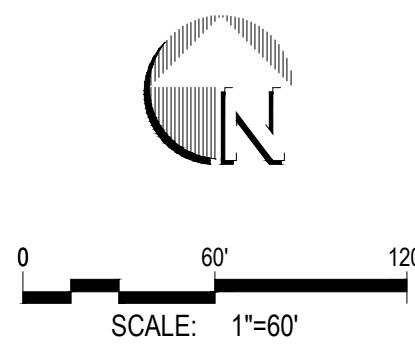

PARKING CALCULATIONS

REQUIREMENTS AS DEFINED IN THE INTEGRATED DEVELOPMENT ORDINANCE (IDO) TABLE 5-5-1
OFFICE: 3.5 SPACES / 1,000 SQ. FT. GFA
RESEARCH OR TESTING FACILITY: 1.5 SPACES / 1,000 SQ. FT. GFA

730 STAR: 17,000 GFA (TWO-FLOORS)
TOTAL OFFICE: 119,000 GFA
TOTAL REQUIRED PARKING: 417 SPACES

706 STAR: 19,000 GFA
TOTAL RESEARCH FACILITY: 152,000 GFA
TOTAL REQUIRED PARKING: 228 SPACES

GRAND TOTAL REQUIRED PARKING: 645 SPACES
PARKING PROVIDED: 650 SPACES



SO #	238386
DELIVERABLE	15% STUDY
APPROVED BY	JS
DATE	XX / XX / 2024

ADVANCED MANUFACTURING CAMPUS STUDY - PHASE 1
SITE PLAN - MASTER

SKETCHING	SK-CAMINO-CS1001
SCALE	AS SHOWN

