


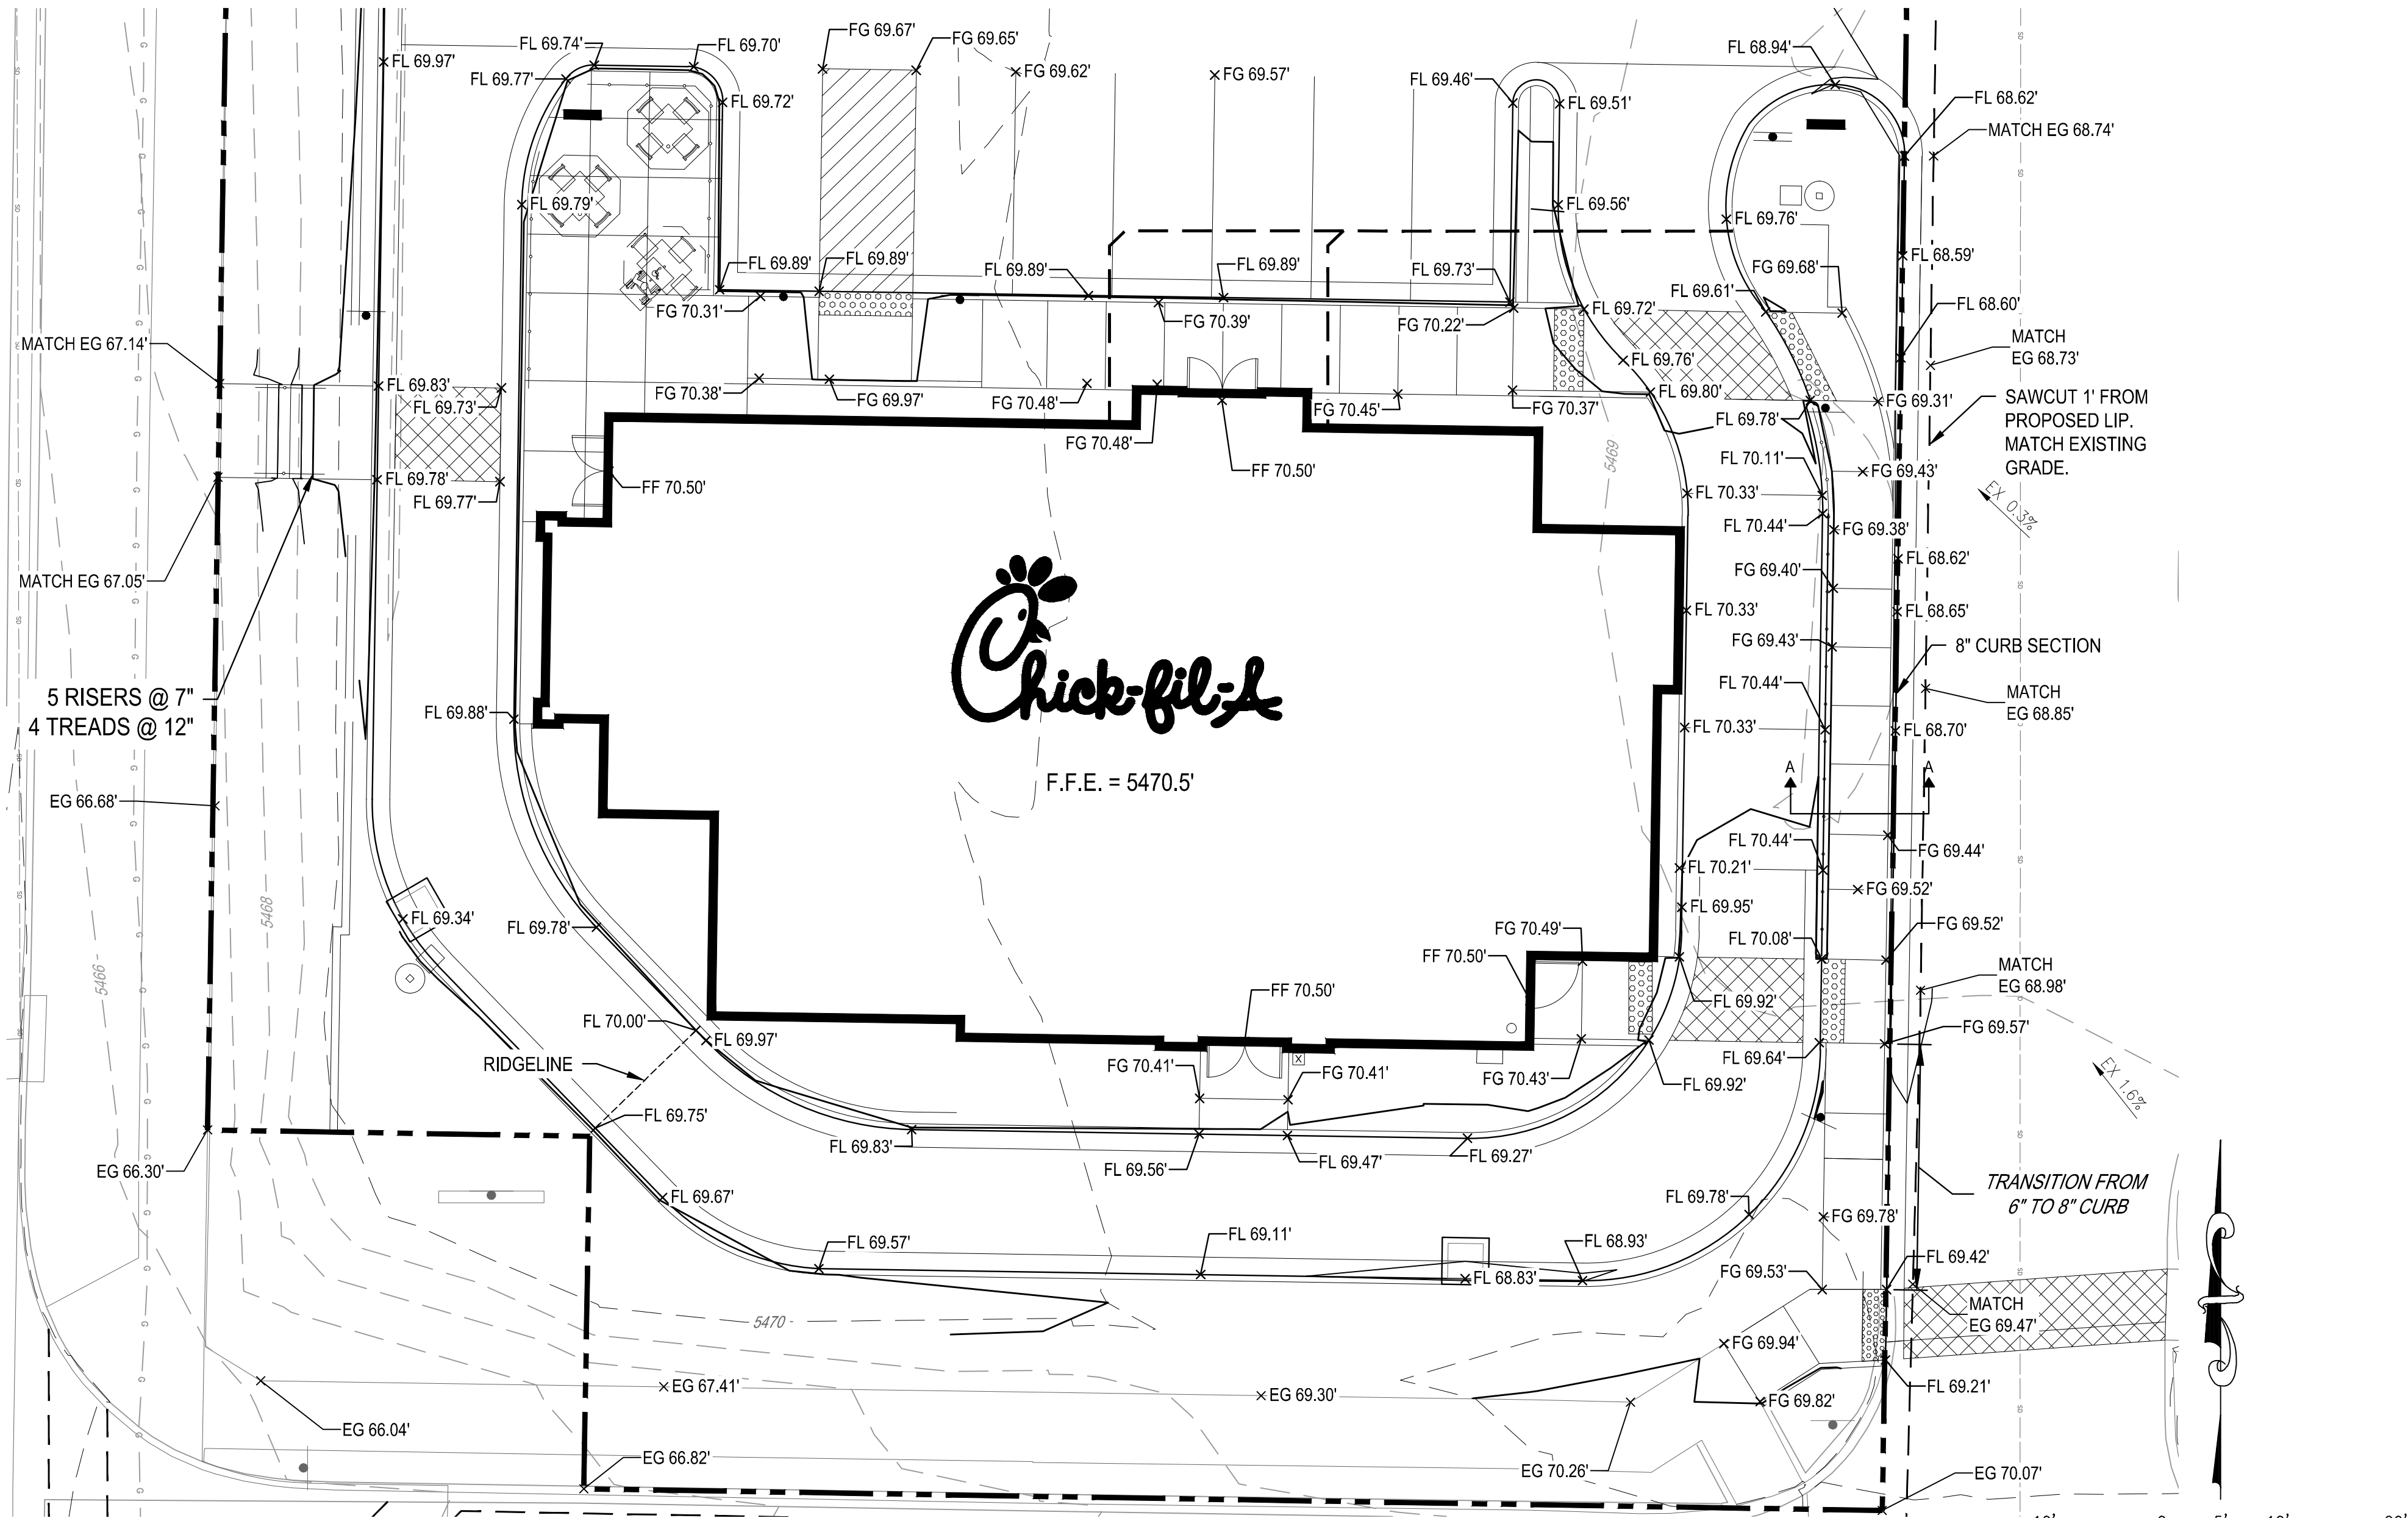



DETAIL B
SCALE 1"=10'

LEGEND:


---	PROPERTY LINE
---	SAWCUT EXISTING ASPHALT LIMIT
---	PROPOSED MAJOR CONTOUR
---	PROPOSED MINOR CONTOUR
---	EXISTING MAJOR CONTOUR
---	EXISTING MINOR CONTOUR
FL 69.41' x	FLOWLINE SPOT ELEVATION
FF 70.50' x	FINISHED FLOOR SPOT ELEVATION
FG 70.39' x	FINISHED GRADE SPOT ELEVATION
TC 70.50' x	TOP OF CURB SPOT ELEVATION
EG 69.57' x	EXISTING GRADE SPOT ELEVATION
EX FL 70.18' x	EXISTING FLOWLINE SPOT ELEVATION
1.1%	PROPOSED SLOPE ARROWS
EX 0.5%	EXISTING SLOPE ARROWS
○	PROPOSED LIGHT POLE
▨	COLOR & TEXTURE CONCRETE RE: ARCHITECTURE
□	PROPOSED STORM INLET

NOTES


- ALL ELEVATIONS SHOWN ARE 54XX.XX'
- ADA PARKING STALLS SHALL HAVE A MAXIMUM OF 2.0% SLOPE IN ANY DIRECTION.

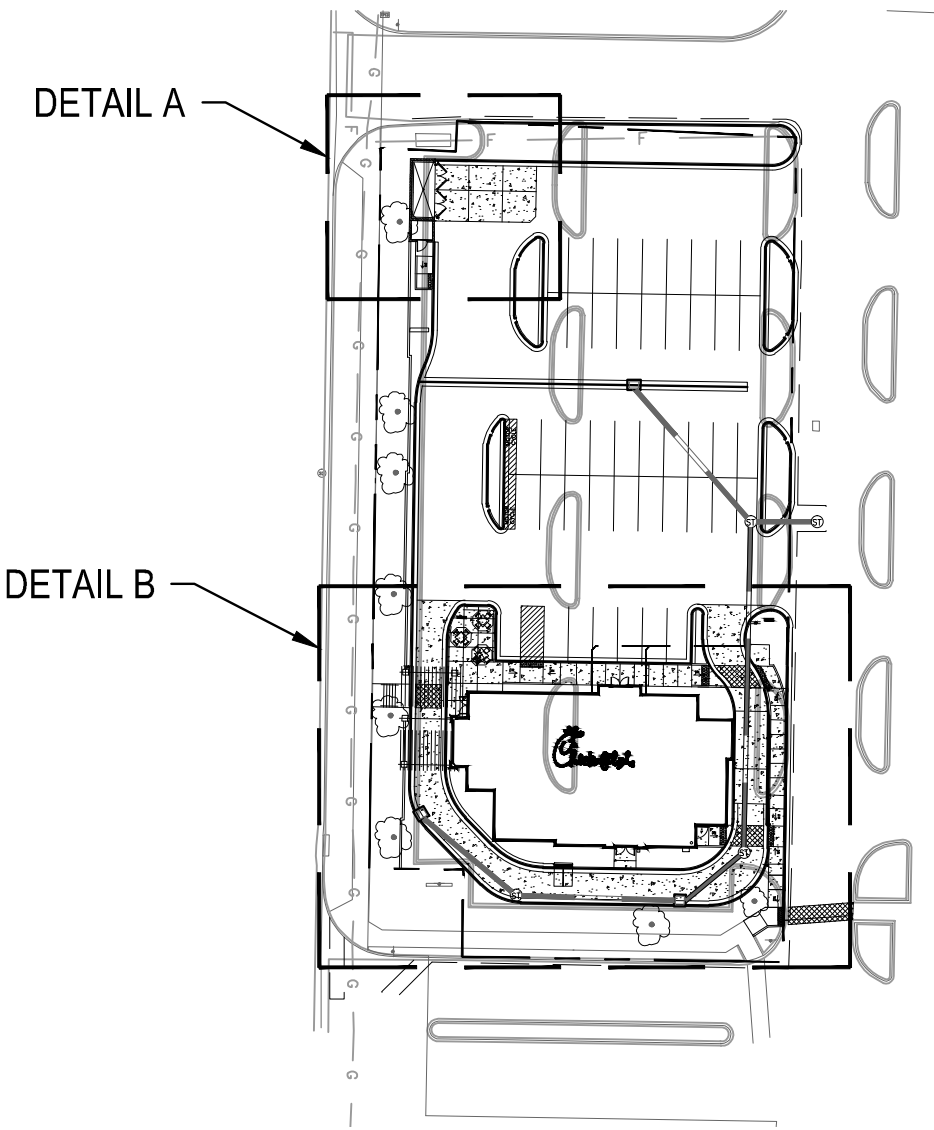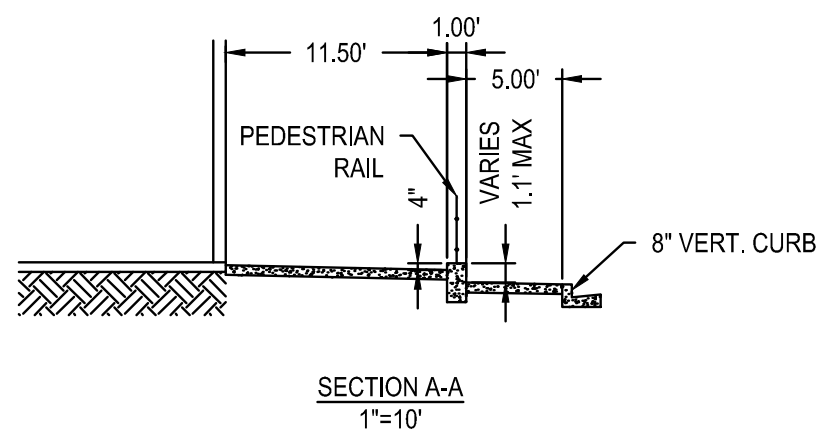

VICINITY MAP
N.T.S.

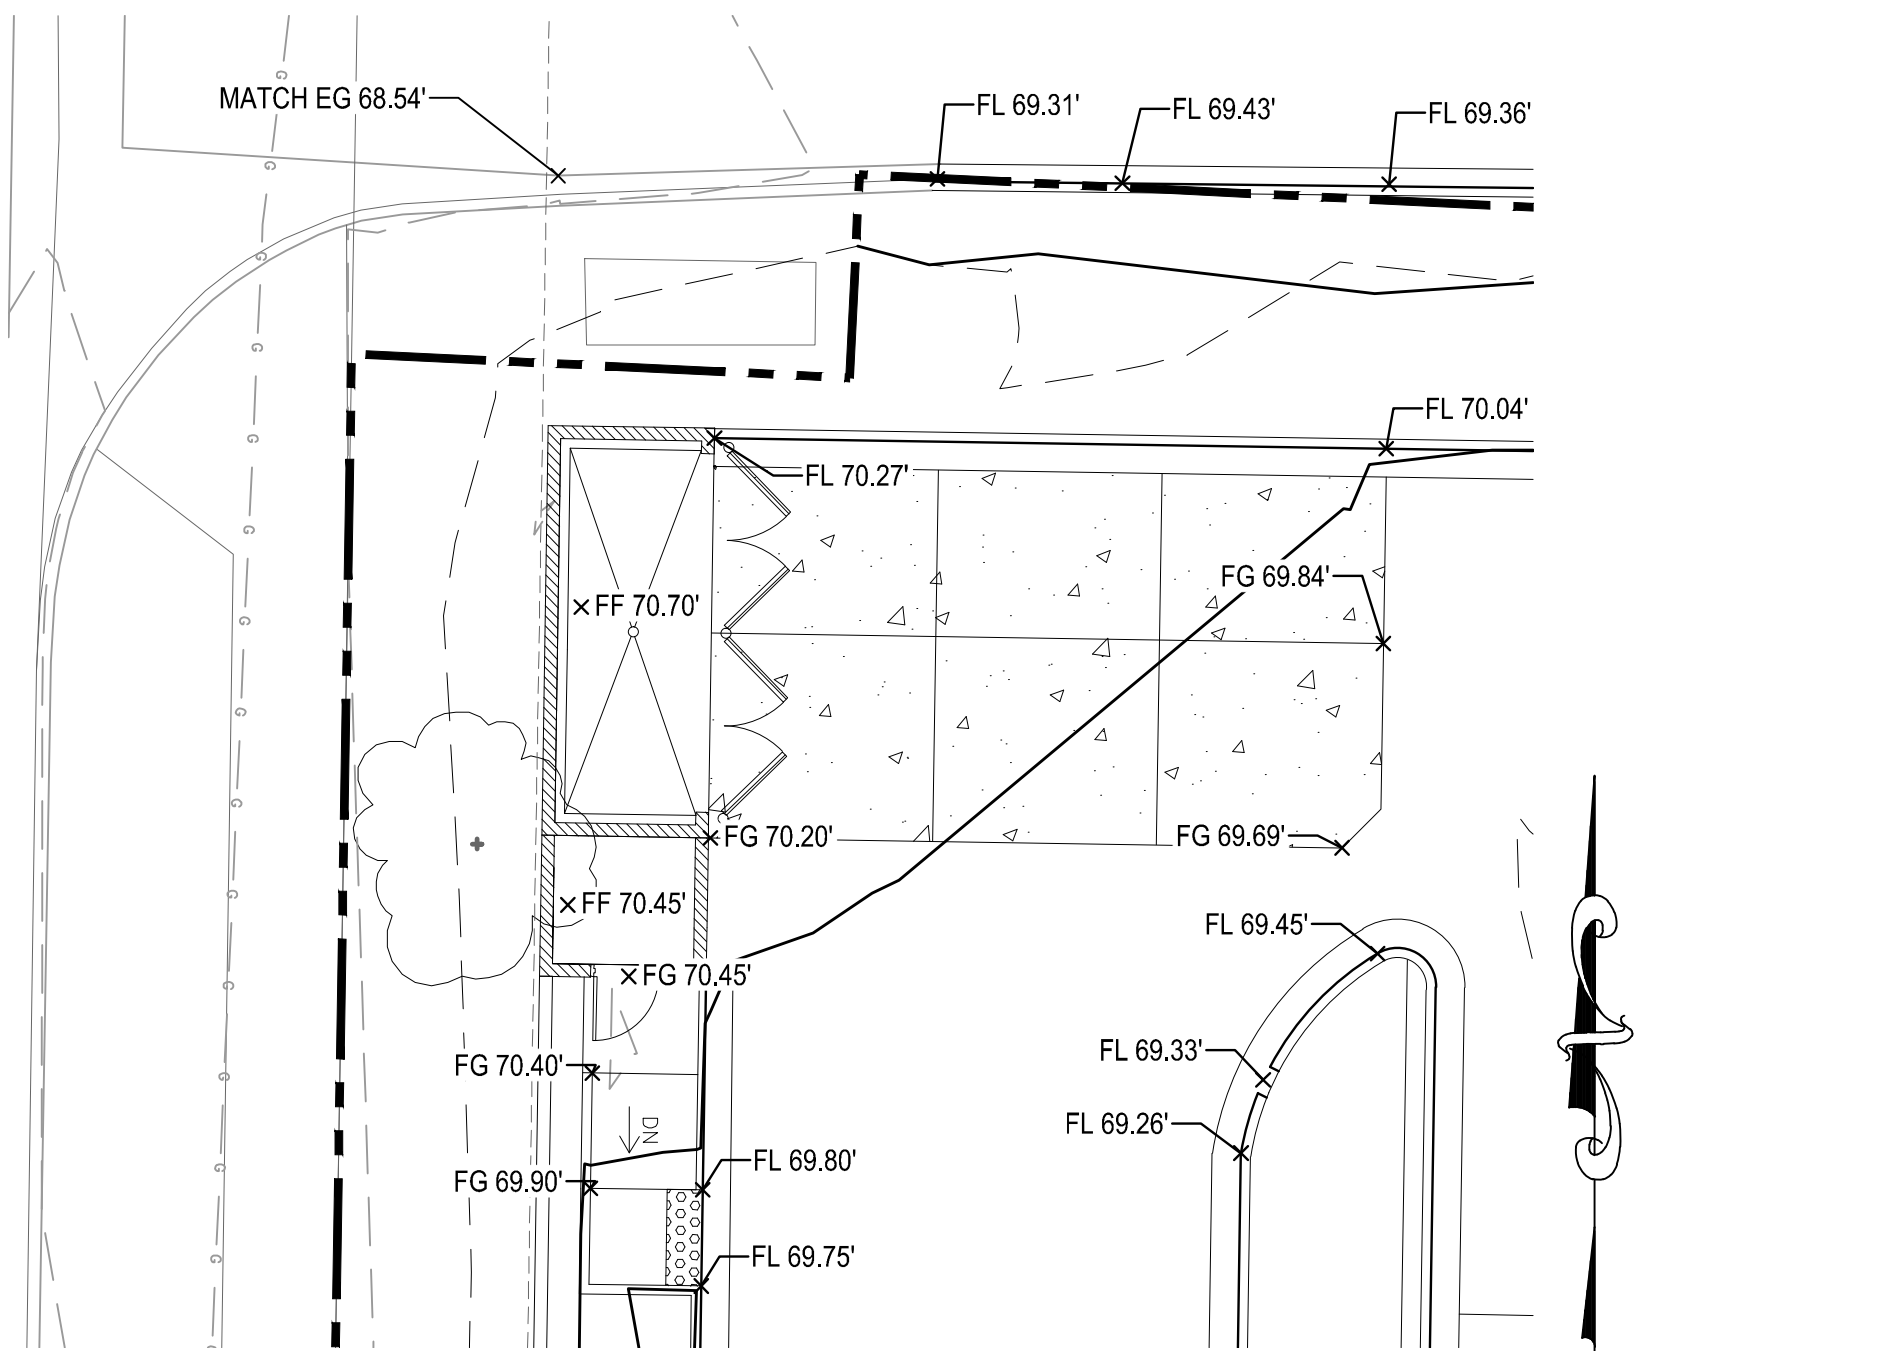

DETAIL A
SCALE 1"=10'

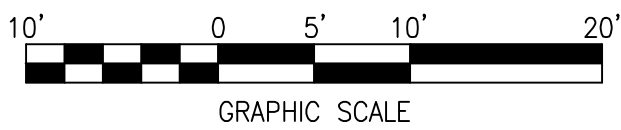



5200 Buffington Rd.
Atlanta, Georgia
30349-2998

Revisions:

Mark	Date	By
△	12/29/14	EF
AGENCY REV.		

Mark	Date	By
△	03/20/15	EF

Mark	Date	By
△		

Seal



For and on Behalf of
Merrick & Company

MERRICK & COMPANY
5970 GREENWOOD PLAZA BLVD
GREENWOOD VILLAGE, CO 80111
303-751-0741

STORE
CHICK-FIL-A
FSU #03235
CENTRAL & EUBANK

100-200 EUBANK
BOULEVARD SE
ALBUQUERQUE, NM
87123

SHEET TITLE

GRADING DETAIL

DWG EDITION ---

Job No. :65118257
Store : 03235
Date :11/10/14
Drawn By : EF
Checked By: TDK

Sheet

C-3.1