

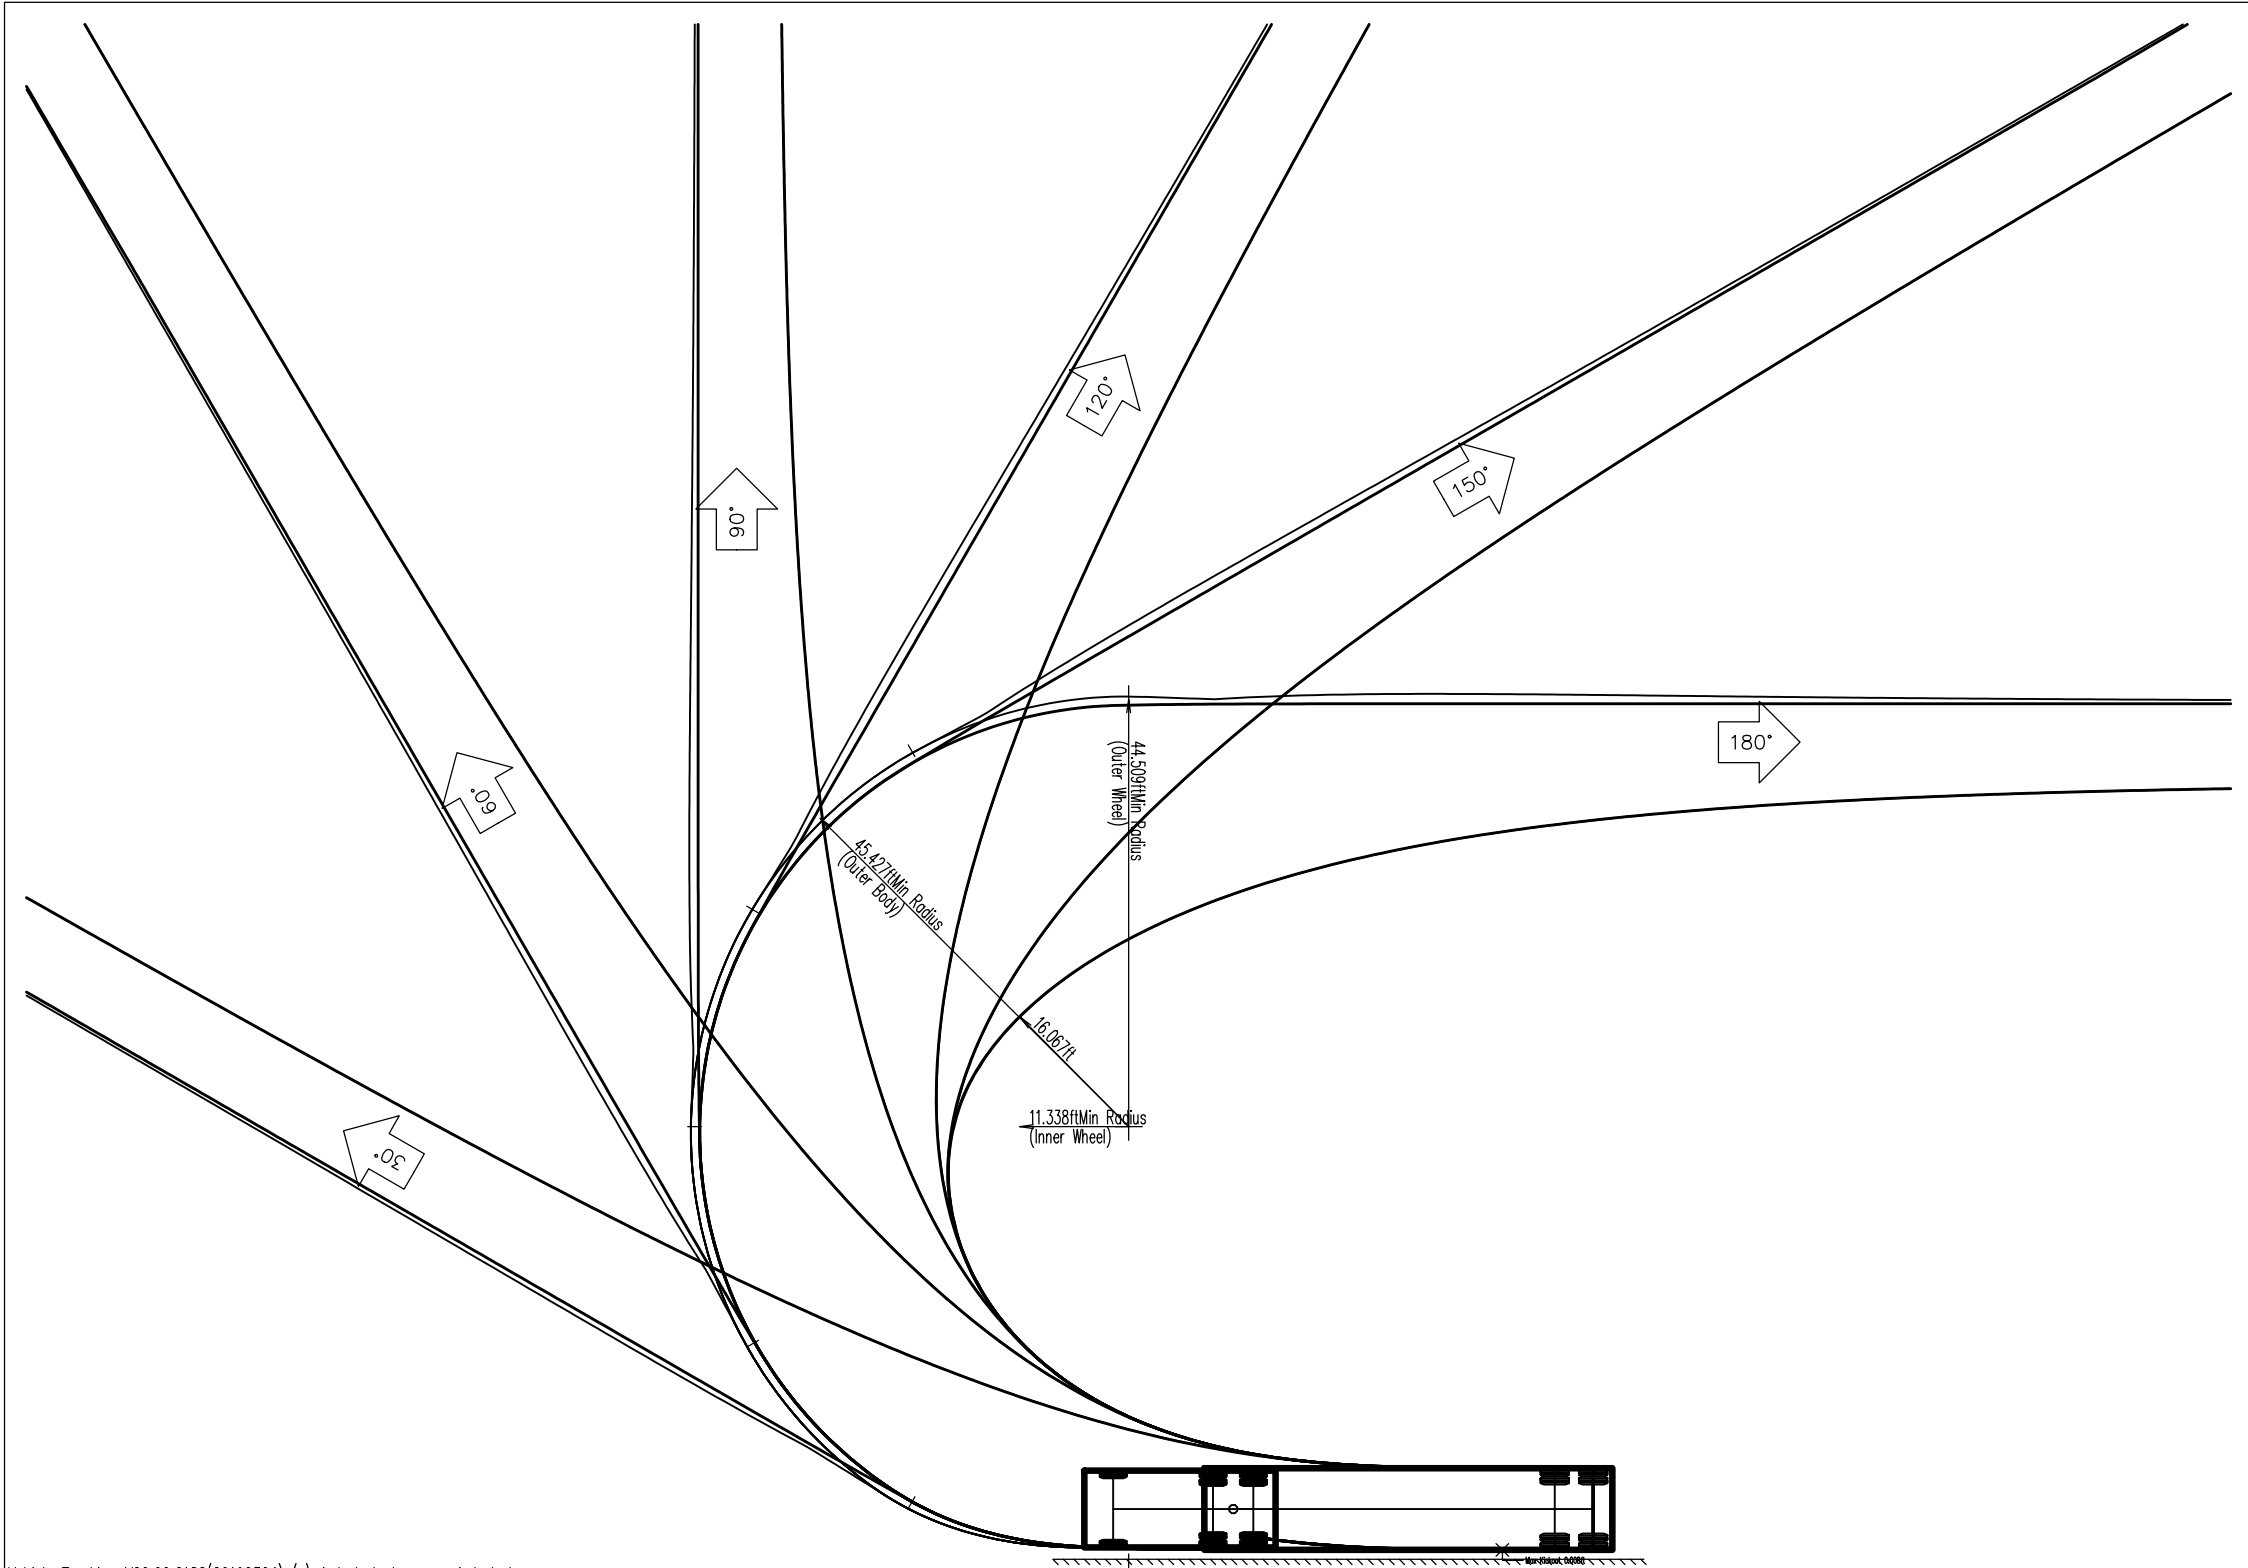


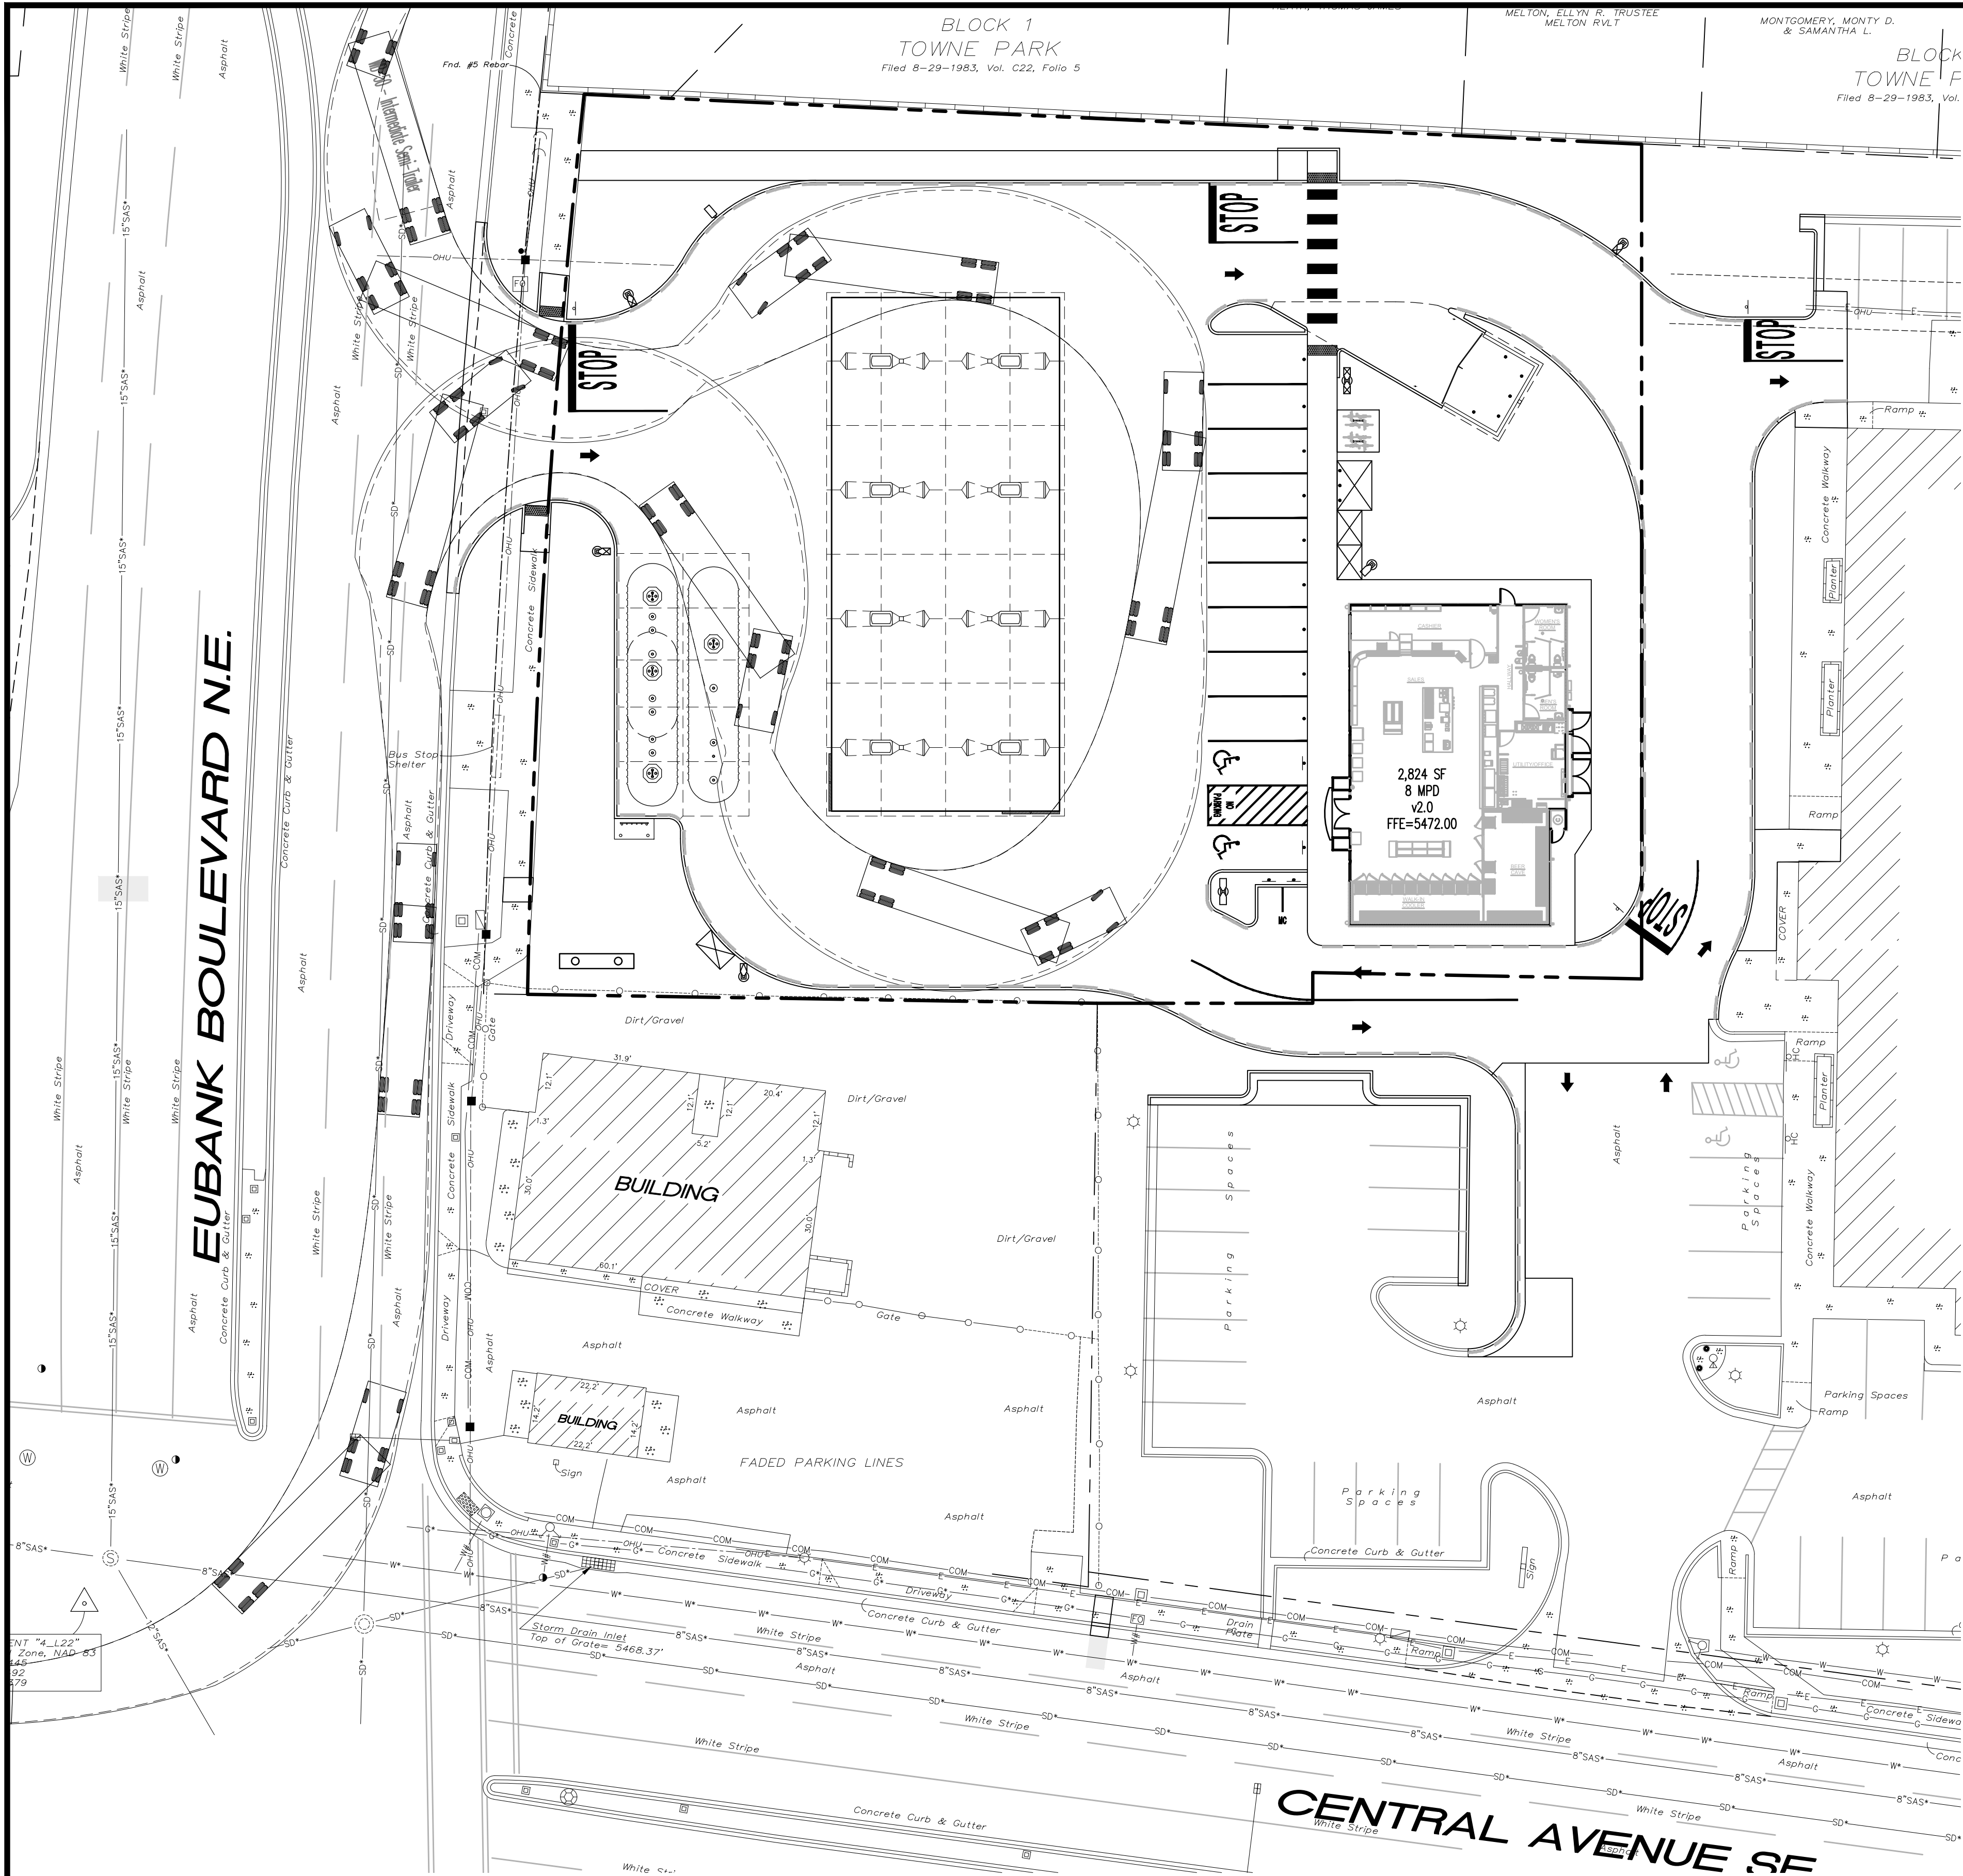


Vehicle Tracking V20.00.2188(20190304) (c) Autodesk, Inc. www.Autodesk.com
Notes:
Turn(s) based upon a design speed of 5.00mph.
Title:
WB-50 - Intermediate Semi-Trailer

TRUCK TEMPLATE
N.T.S.

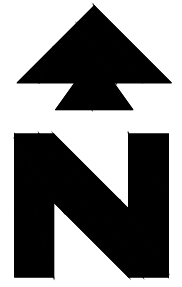

SHEET NO.
C-8

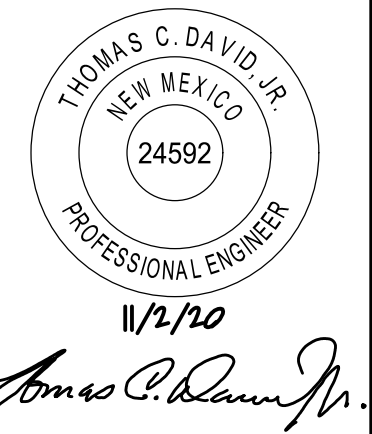

TRUCK ROUTE PLAN
MURPHY EXPRESS
110 EUBANK BOULEVARD N.E.
ALBUQUERQUE NEW MEXICO

PAN AMERICAN ENGINEERS, LLC
1717 JACKSON STREET
ALEXANDRIA, LA. 71301
CONTACT: RON BORDELON

MURPHY OIL USA, INC.
200 PEACH STREET
EL DORADO, AR 71730

