

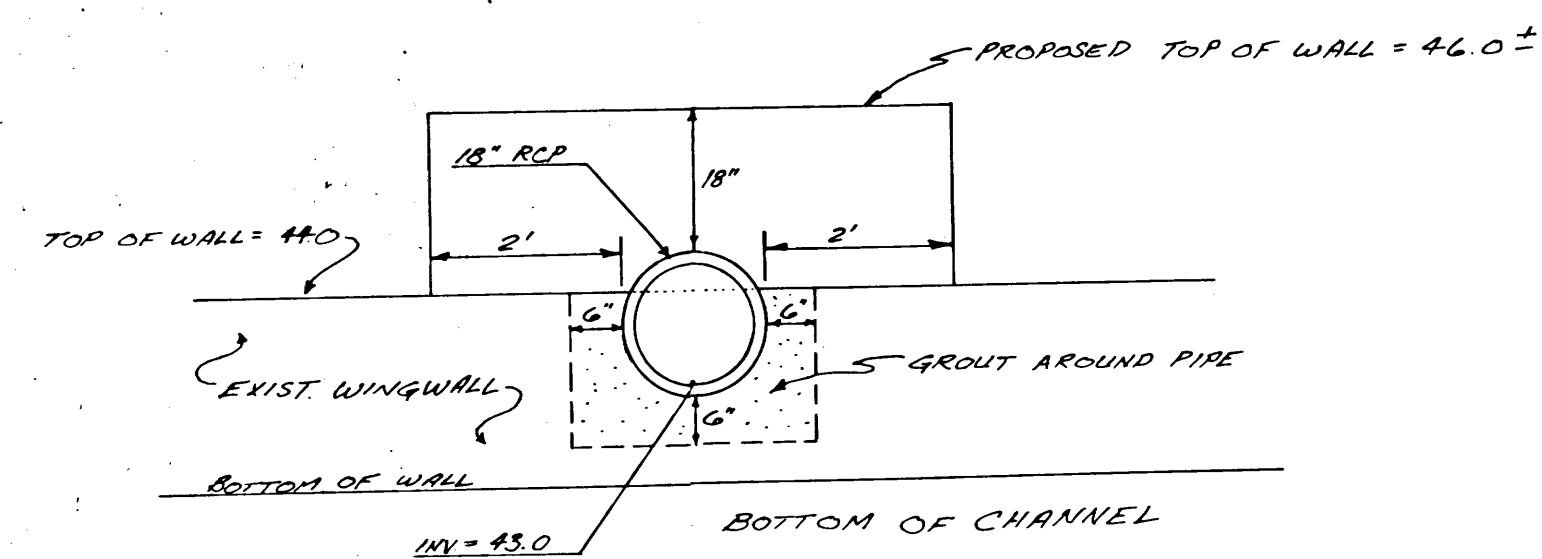


INLET DETAILS

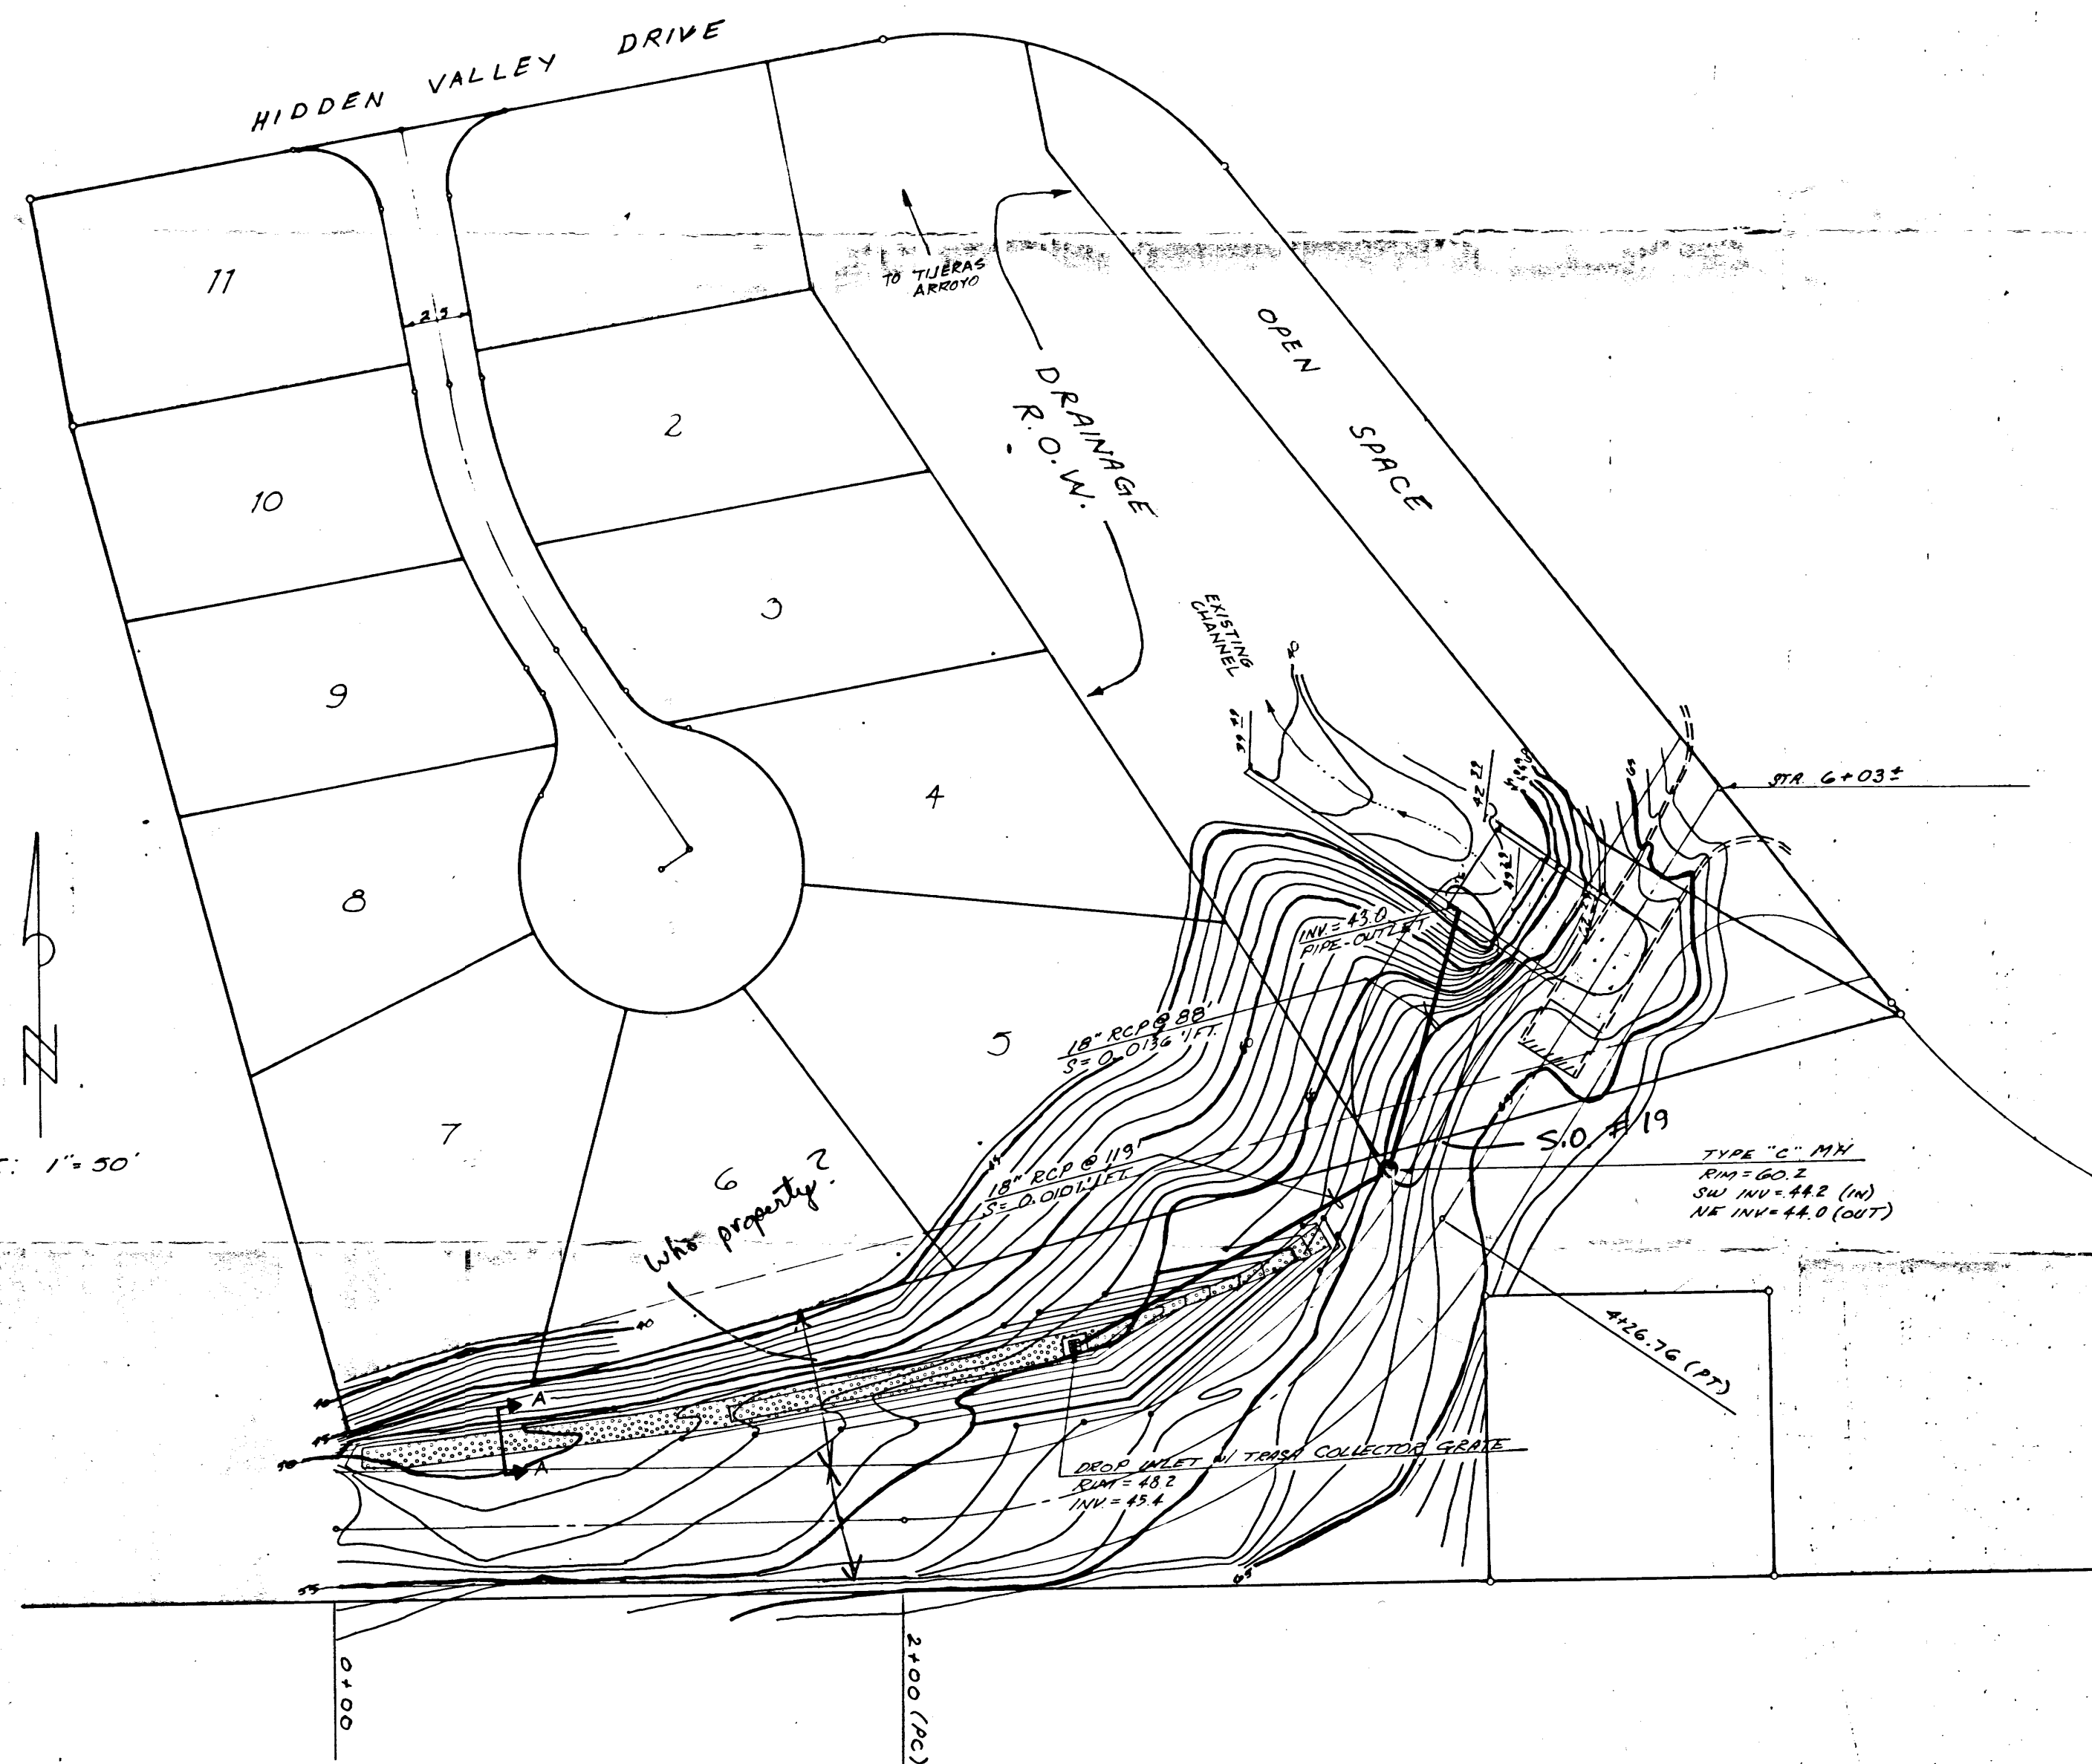

HEADWALL DETAIL AT OUTLET
1"=2'

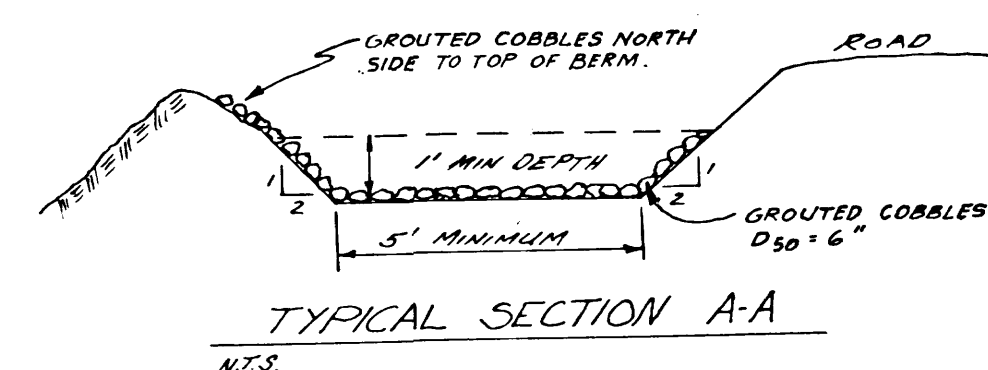

TYPICAL SECTION A-A


[illegible]

CITY OF ALBUQUERQUE			
MUNICIPAL DEVELOPMENT DEPARTMENT			
ENGINEERING DIVISION			
TITLE: HIDDEN VALLEY (IV) PHASE I			
INGRESS - EGRESS EASEMENT			
APPROVALS	ENGINEER	DATE	APPROVALS ENGINEER DATE
City Engineer			Liquid Waste
A.C.E. - Design			Traffic
A.C.E. - Hydrology			Water
DRAWING NO.		MAP NO.	SHEET OF
		L-22	



PHASE IV B

SCALE IN FEET
1"=30'

PHASE I

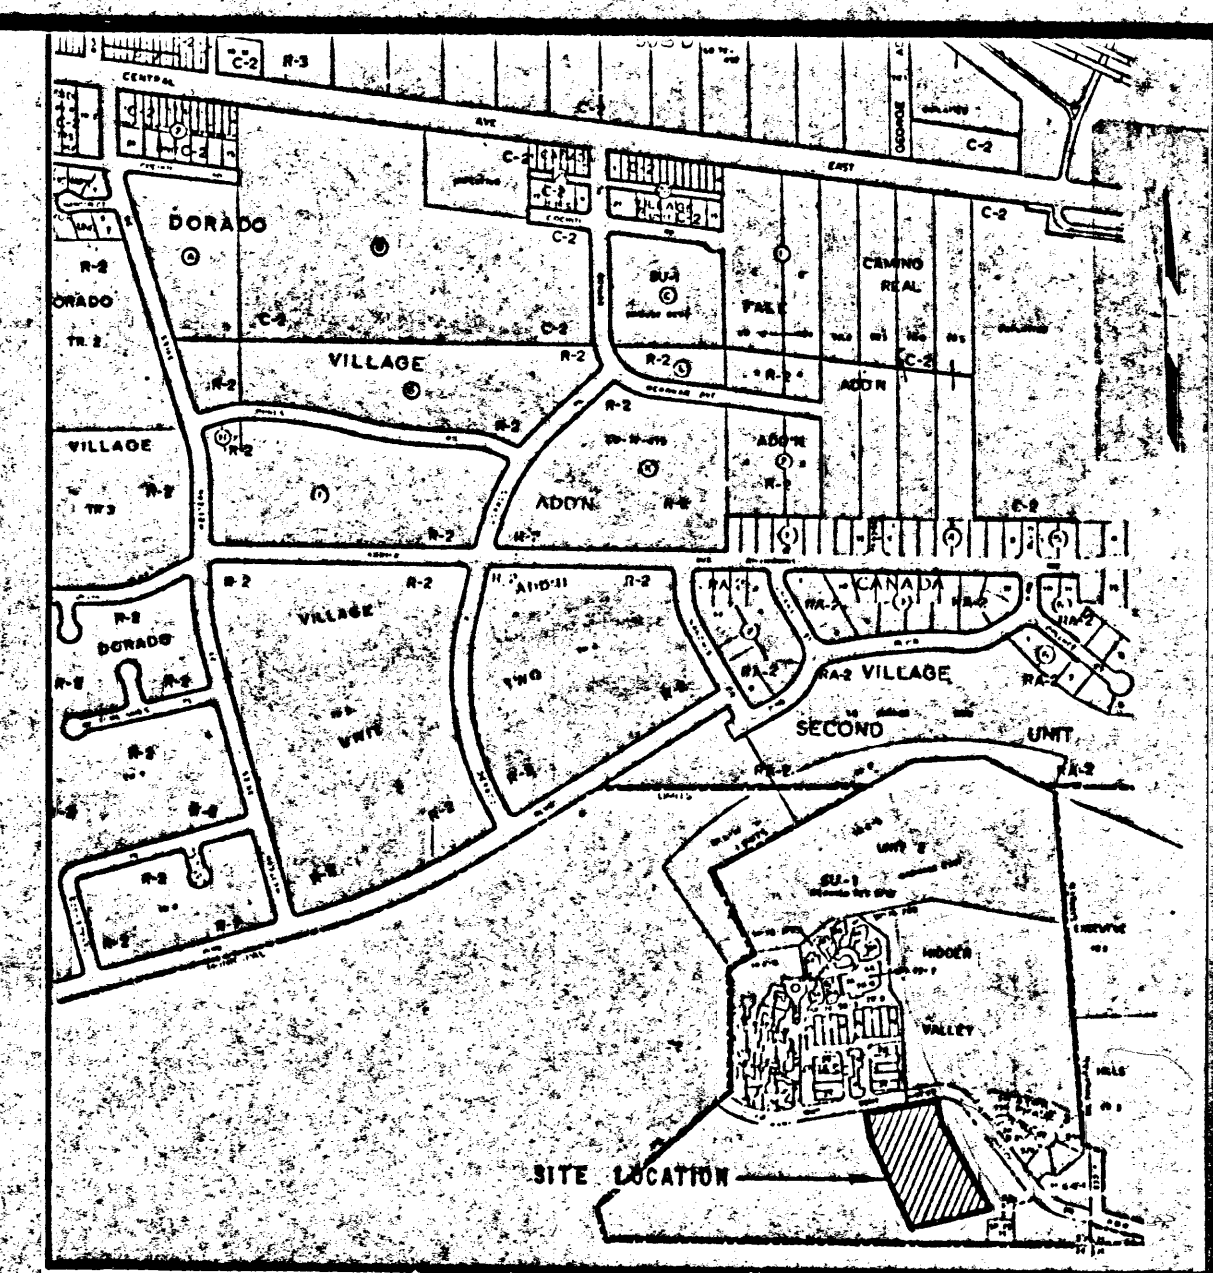

VICINITY MAP
SCALE: 1"=800' (Approx.)

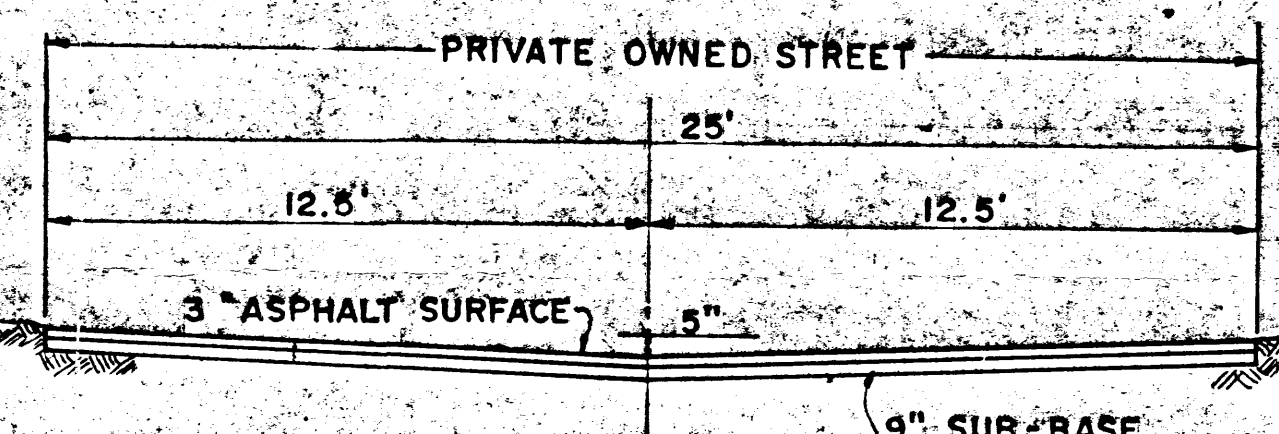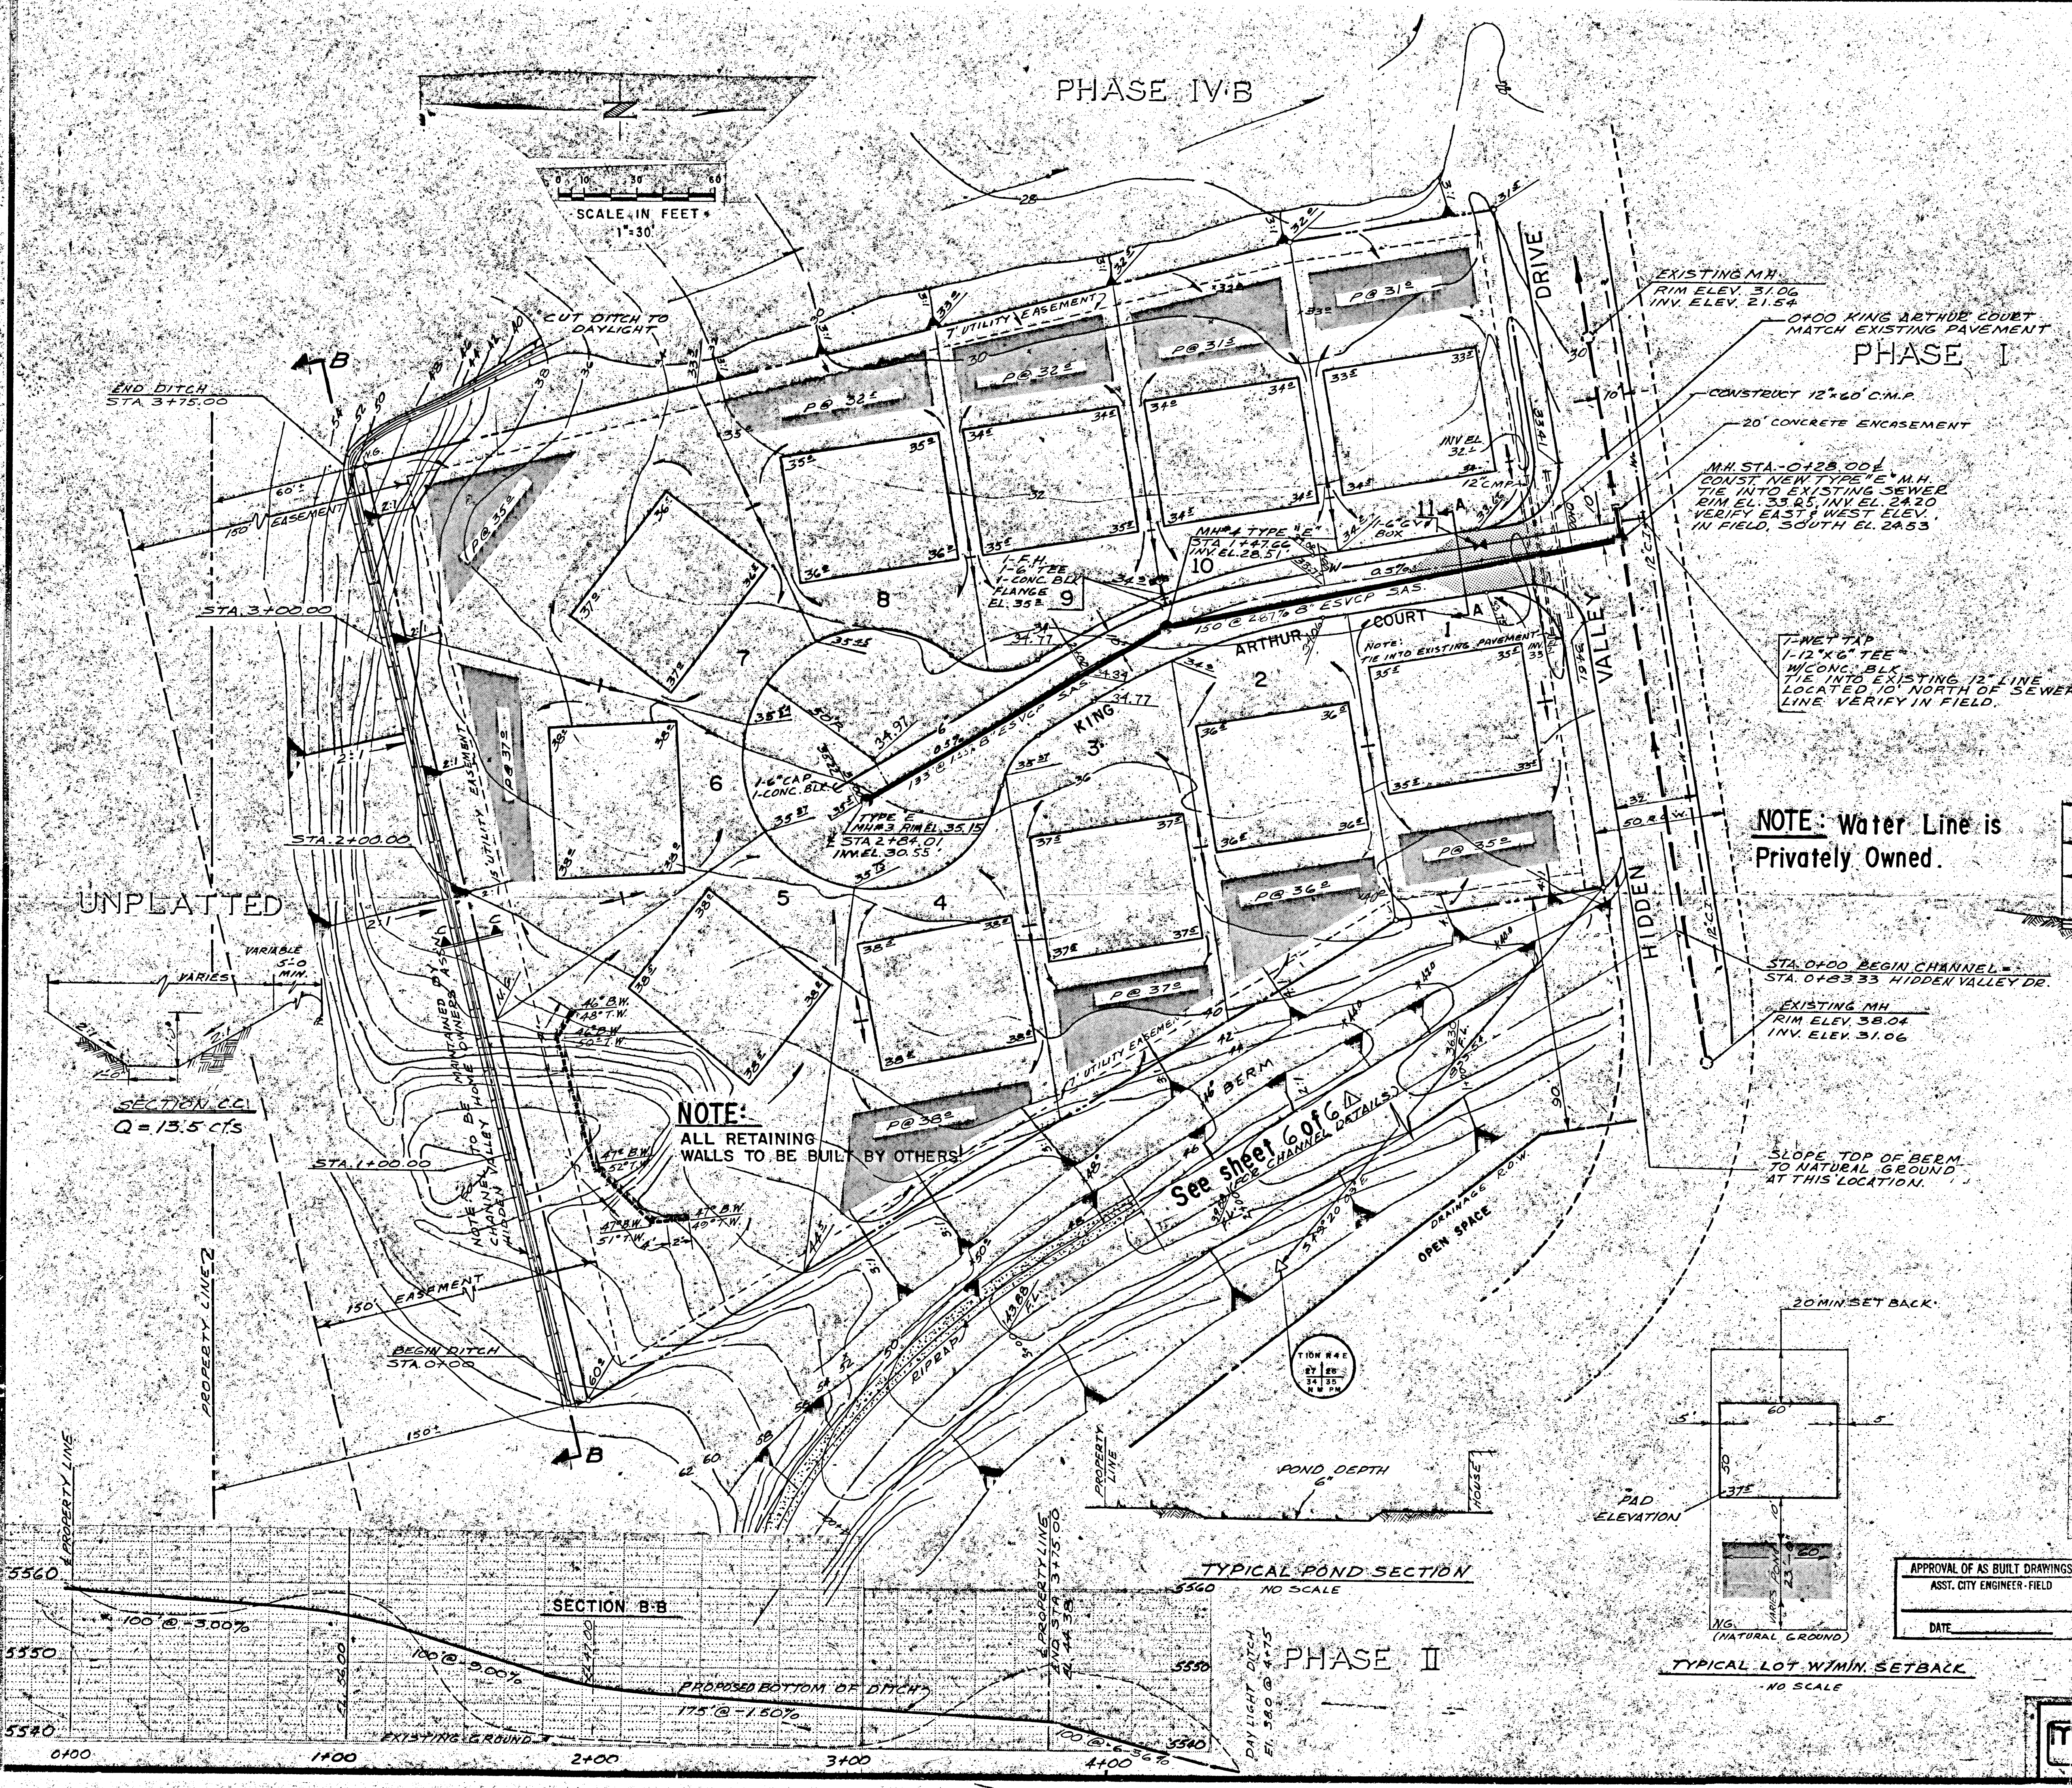

SECTION A-A
NOTE: SUB-BASE COMPACTED TO 95% PROCTOR

LEGEND

- EXISTING SANITARY SEWER MANHOLE & MAIN
- PROPOSED SANITARY SEWER MANHOLE & MAIN
- SERVICE TEE
- EXISTING WATER MAIN
- PROPOSED WATER MAIN
- GATE VALVE
- FIRE HYDRANT
- BLOW OFF
- PLUG & BLOCK
- REDUCER
- SINGLE SERVICE
- DOUBLE SERVICE
- NATURAL GROUND

APPROVALS - REVISION

City Engineer	Robert S. Smith	Date	12/18/78
Traffic Engineer		Date	

APPROVED FOR CONSTRUCTION

CITY ENGINEER

DATE

APPROVALS	ENGINEER	DATE	APPROVALS	ENGINEER	DATE
City Engineer	Robert S. Smith	12/18/78	Liquid Waste		
A.C.E. Design	Robert S. Smith	12/18/78	Traffic		
A.C.E. Hydrology	Robert S. Smith	12/18/78	Water		

MEURER, BERAFINI AND MEURER, INC.
CONSULTING ENGINEERS & SURVEYORS • PLANNERS
2001 Wyoming Blvd. N.E. Albuquerque, New Mexico 87110
(505) 262-1338

WESTERN DEVELOPMENT CO.
CONSTRUCTION PLANS
FOR
KING ARTHUR COURT

