




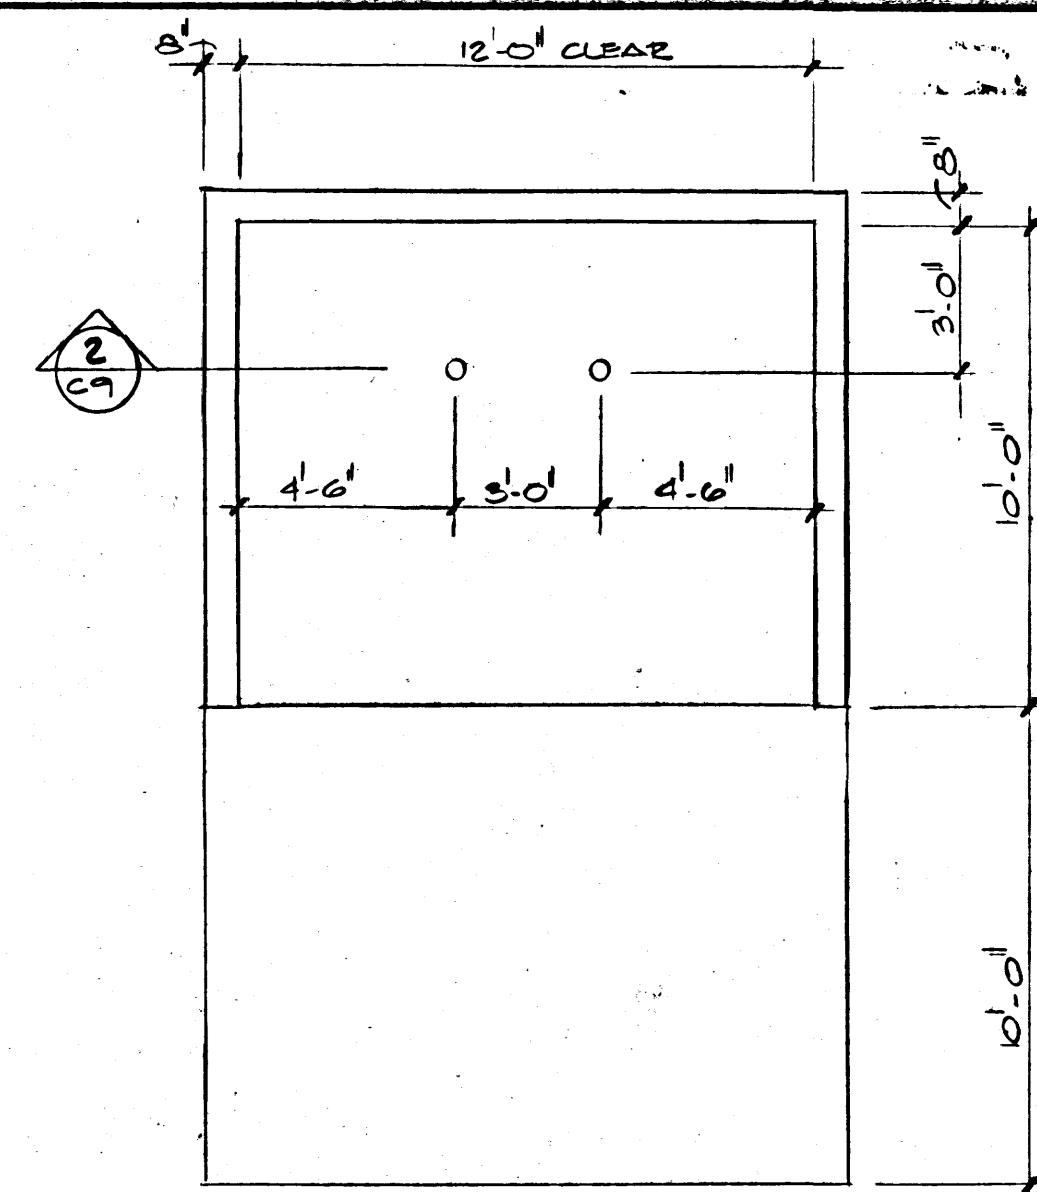


1 DUMPSTER SCREEN WALL
1/2" = 1'-0"

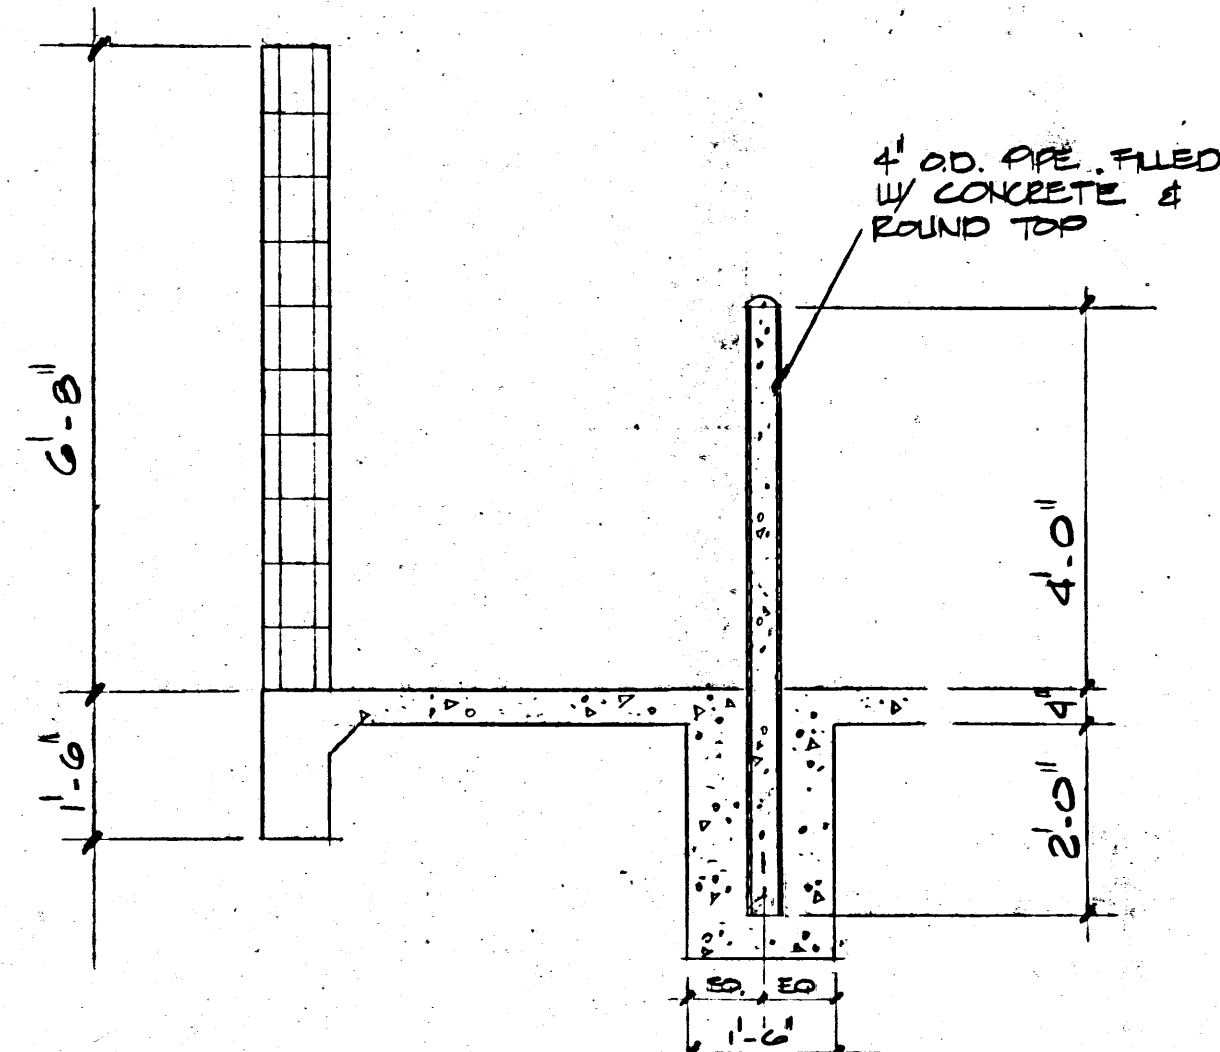


2 SCREEN WALL SECT.
1/2" = 1'-0"

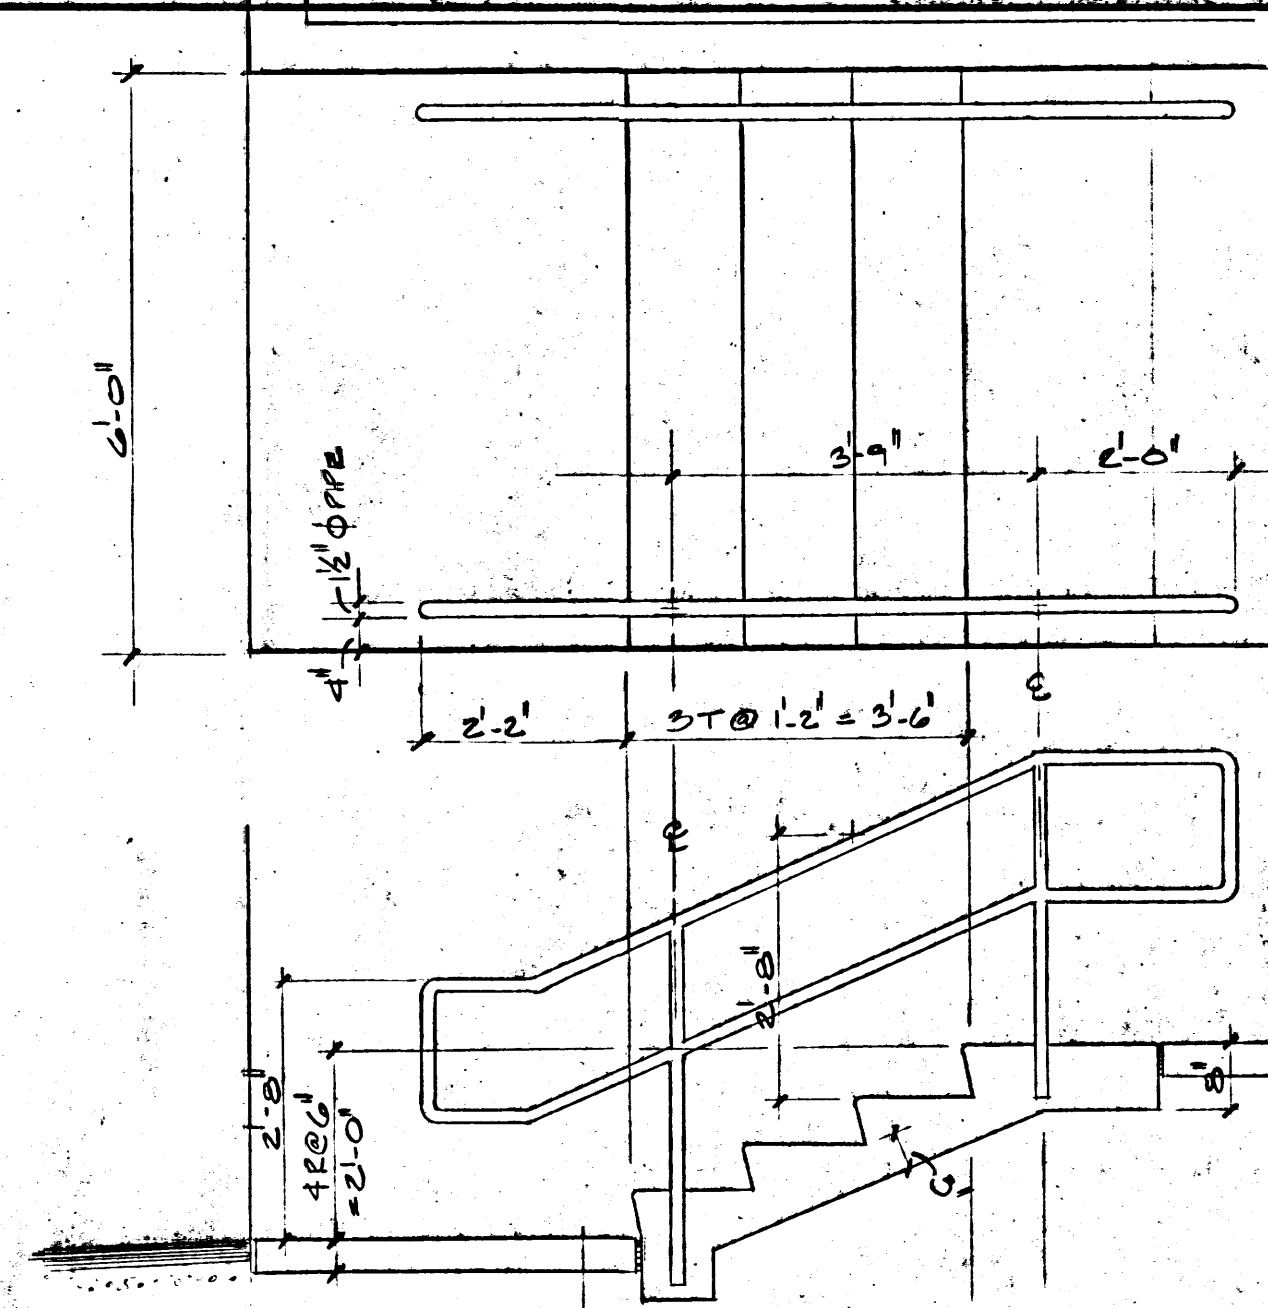


3 EXTERIOR STAIRS 1/2" = 1'-0"

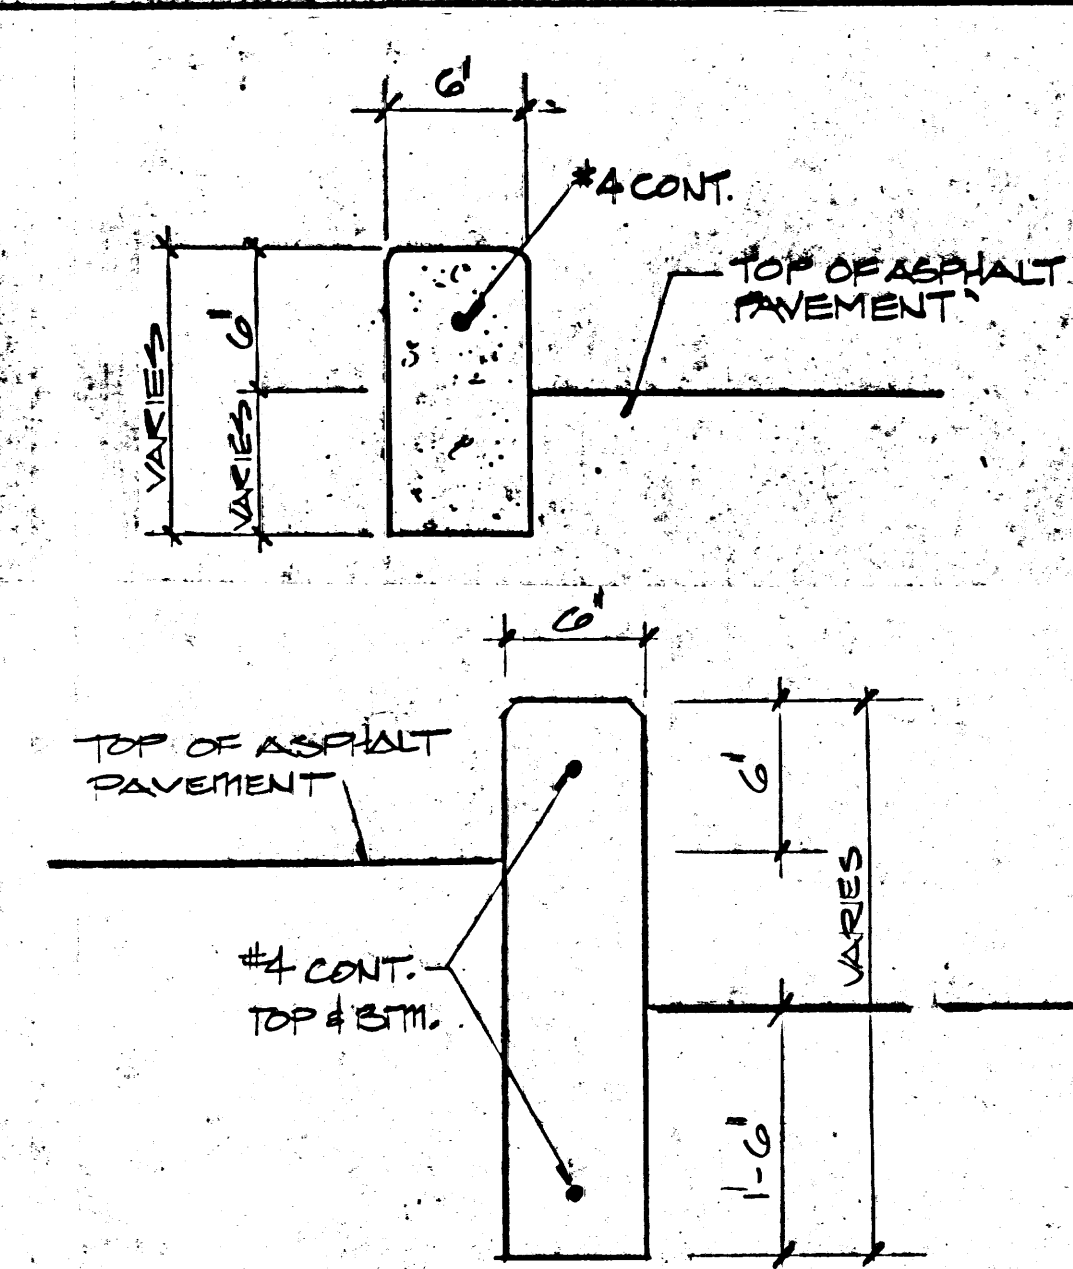


4 CURB DETAILS
NTS.

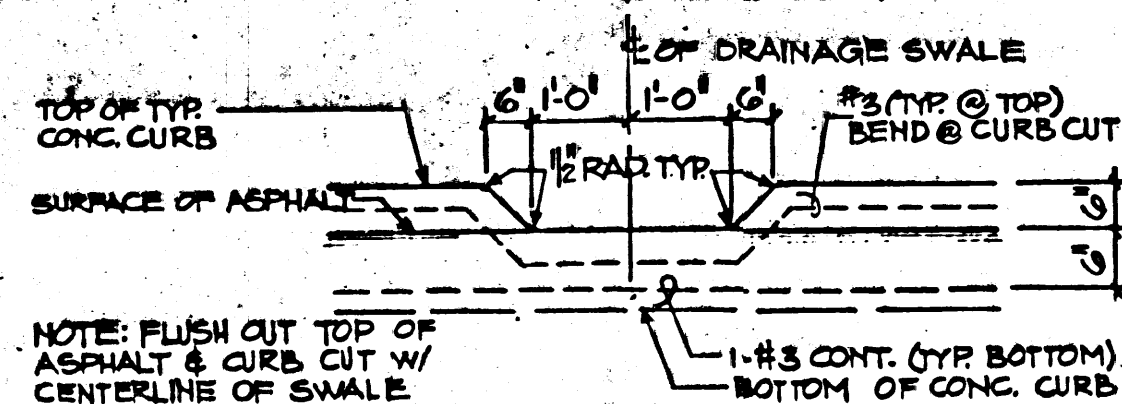

5A CURB CUT AT DRNG. SWALE
NTS.

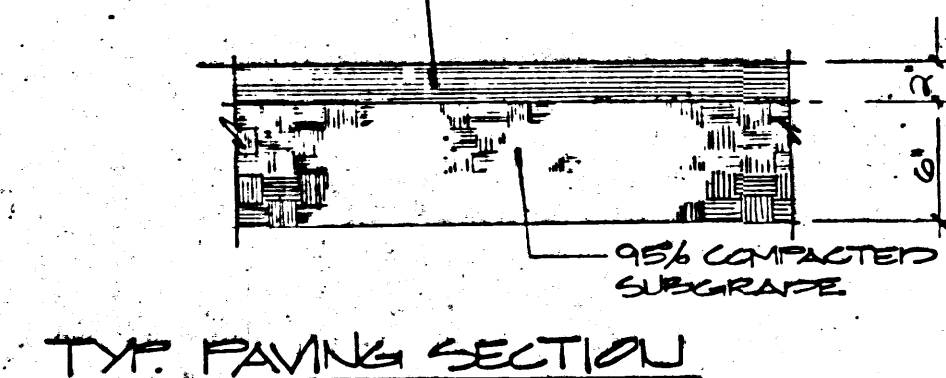


5 PAVING DETAILS
NTS.

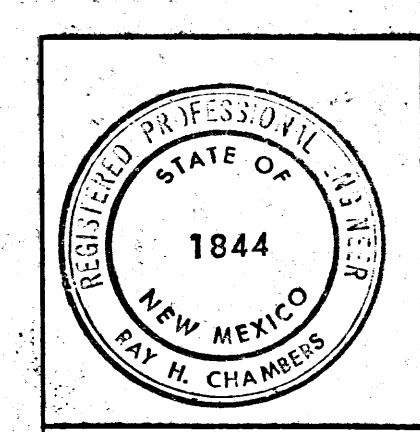

REVISIONS

Warehouse / Office for THE SIGN CENTER
12999 Cochiti Rd. Albuquerque, N.M.
CHAMBERS & CAMPBELL PARTNERS

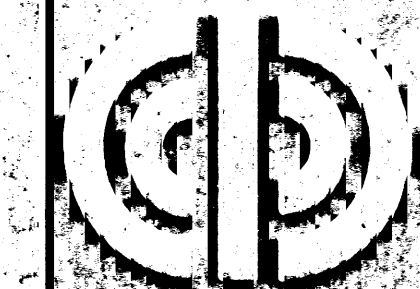

JOB NO. _____
DATE _____
SHEET _____ OF _____
TITLE _____

RECEIVED
JUN 03 1985
HYDROLOGY SECTION

C9