




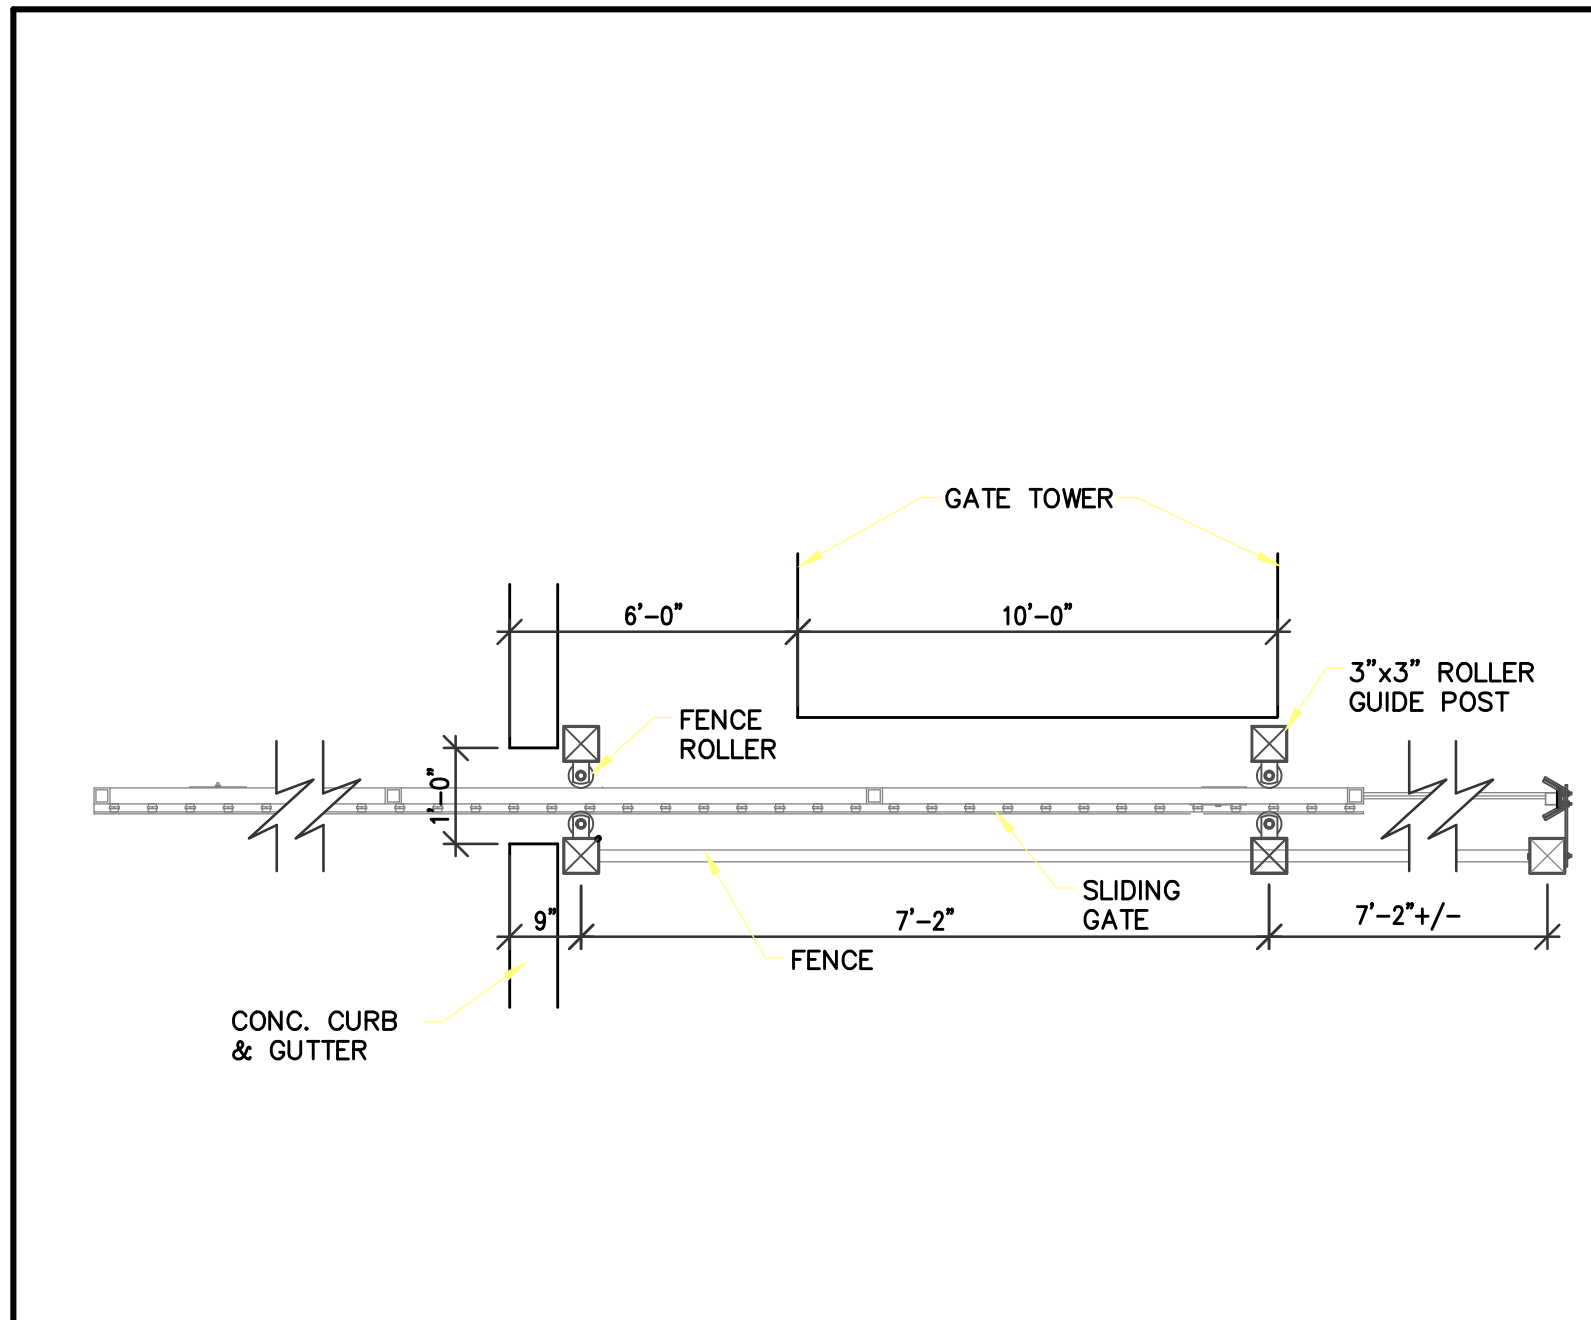


K SLIDING GATE DETAIL
AC2 NOT TO SCALE

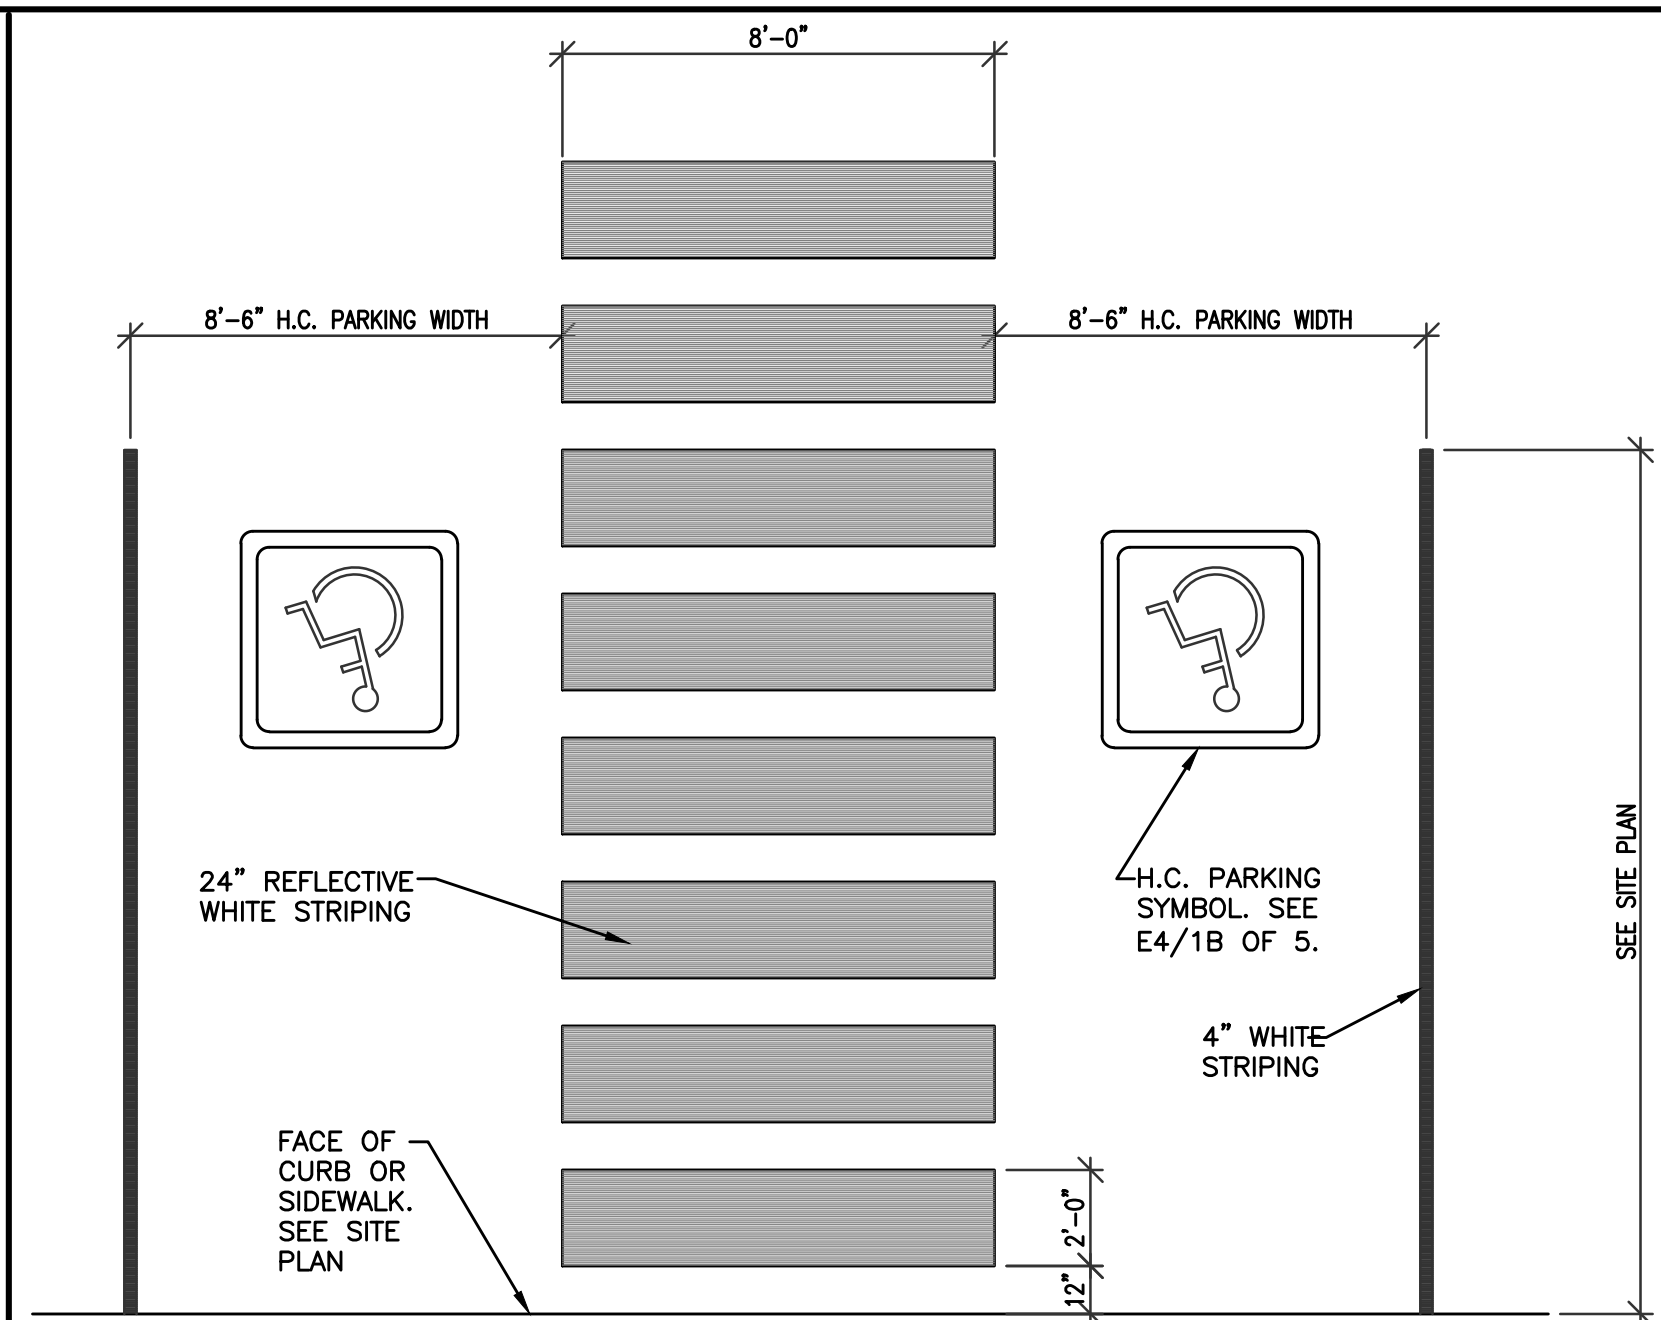


L HC PARKING ACCESS STRIPING PLAN
AC2 NOT TO SCALE

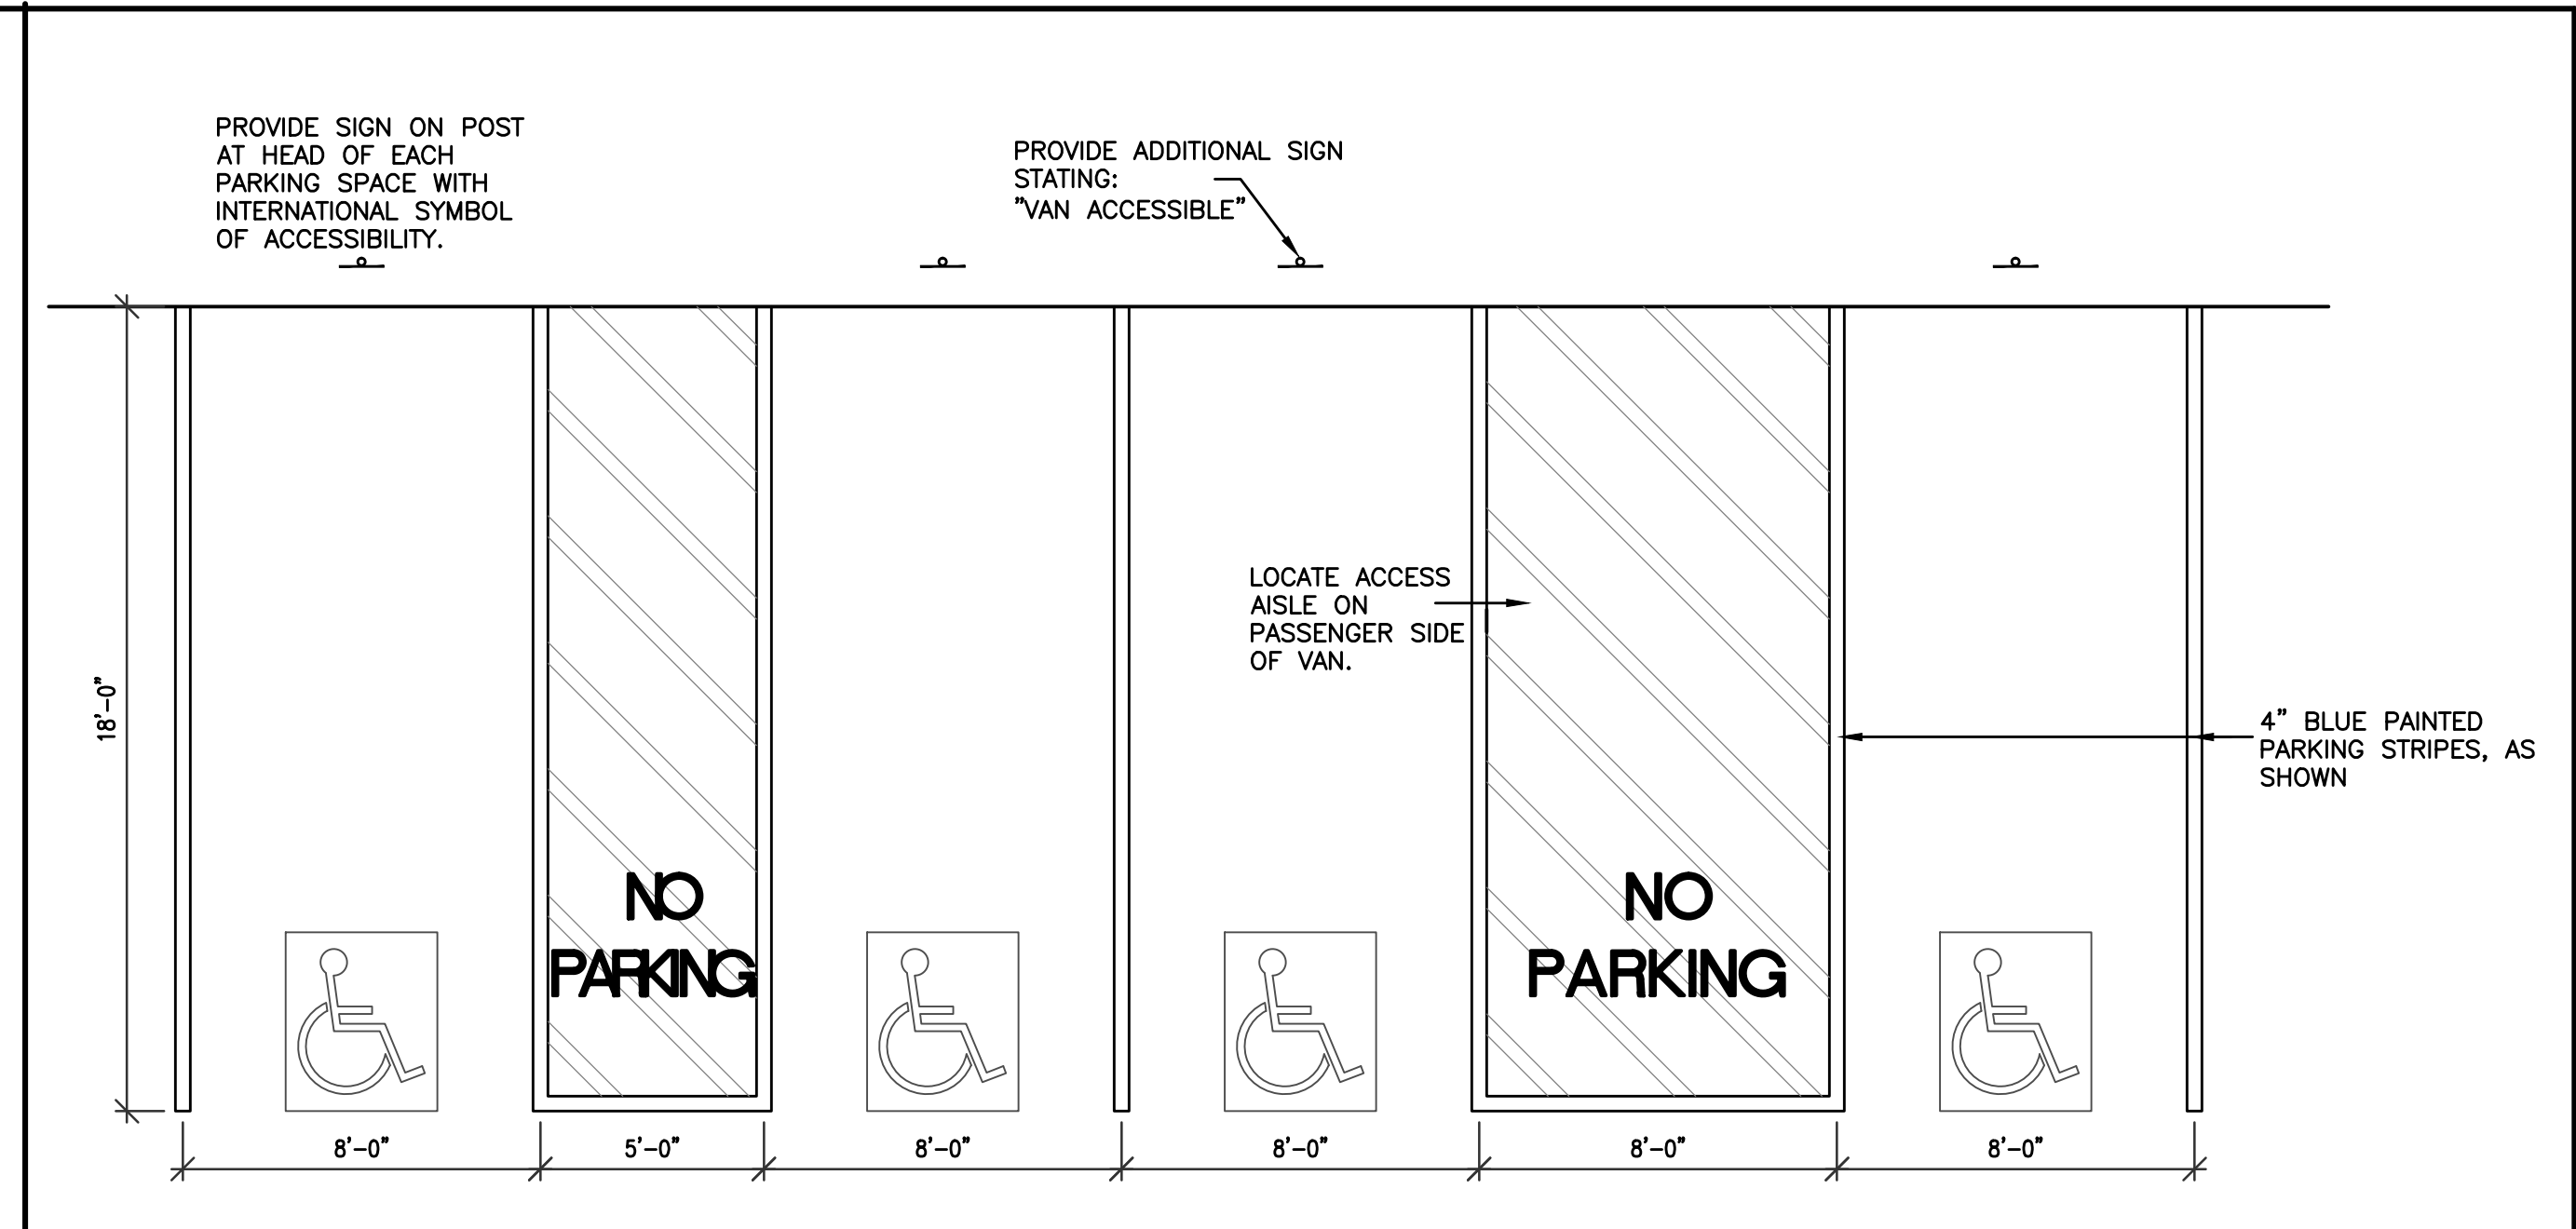


M HC PARKING SPACE REQUIREMENTS
AC2 NOT TO SCALE

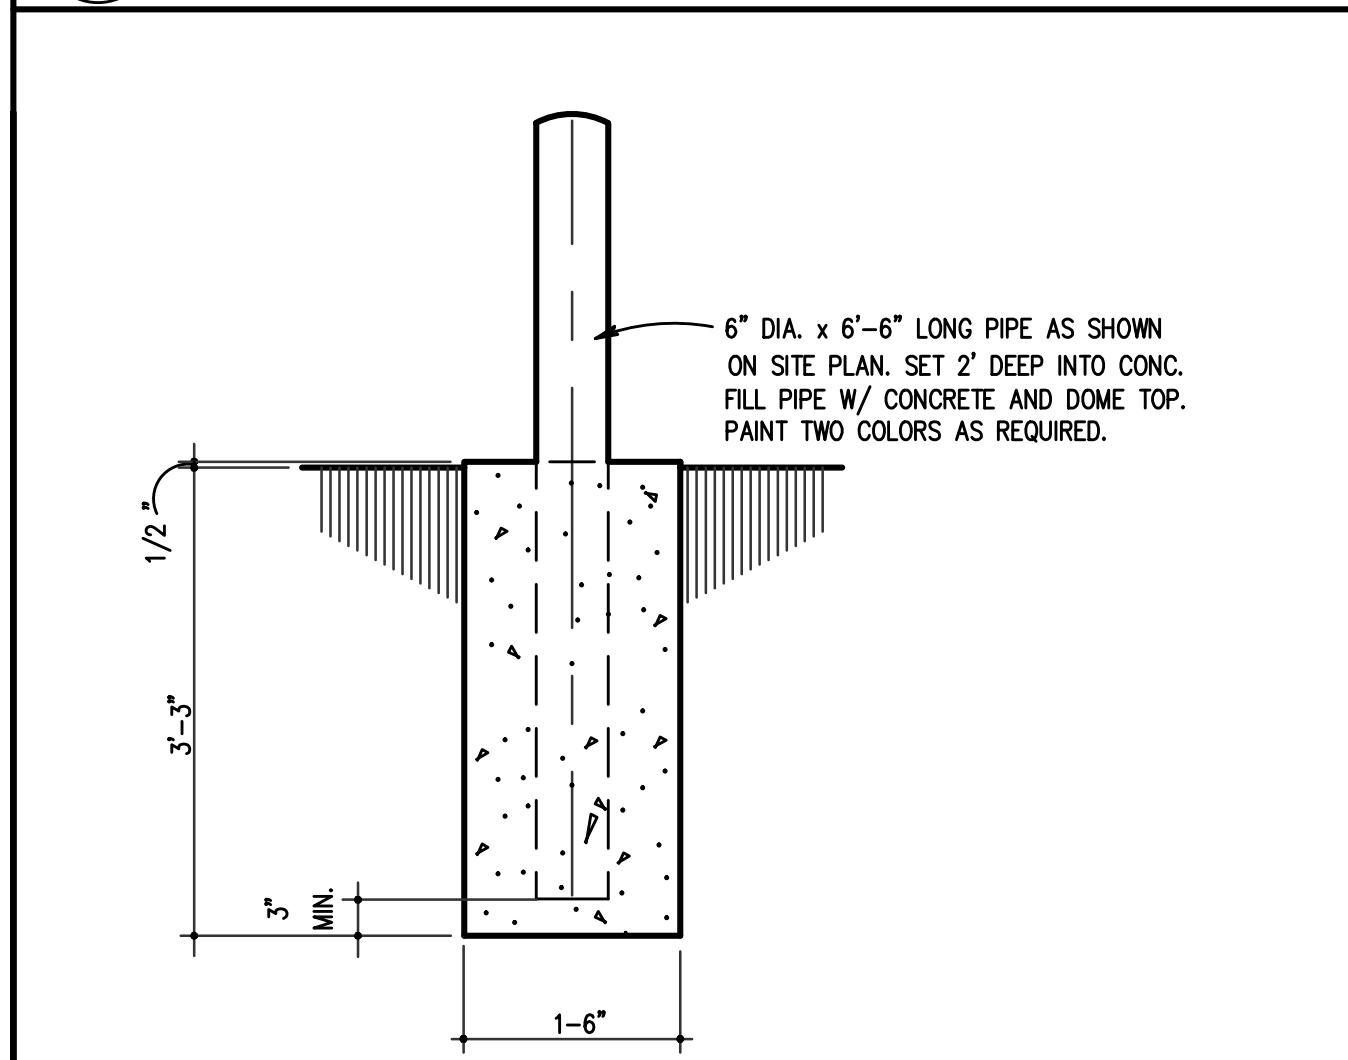


F TYP. BOLLARD
AC2 NOT TO SCALE

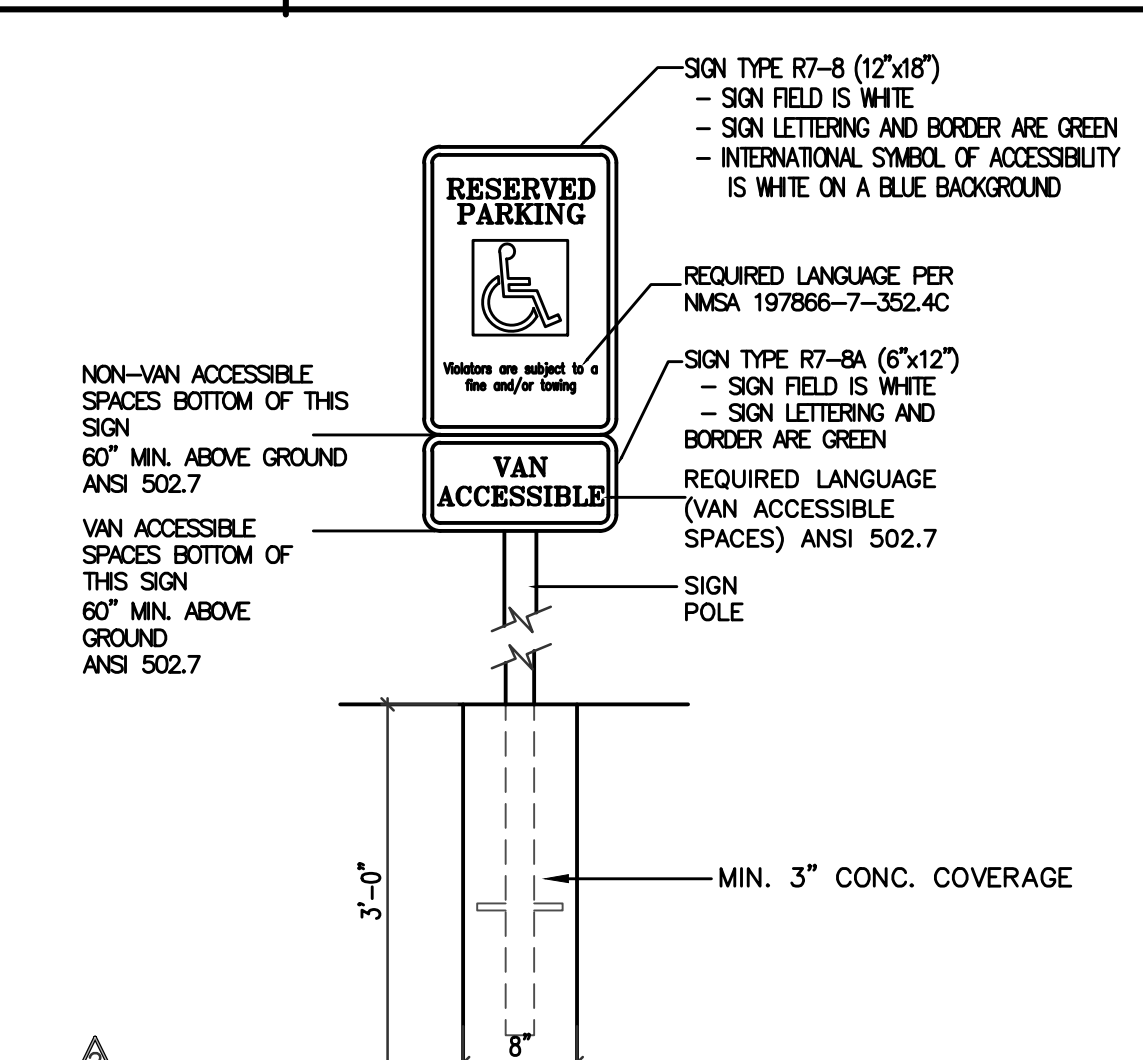


G TYP. H.C. SIGNAGE
AC2 NOT TO SCALE

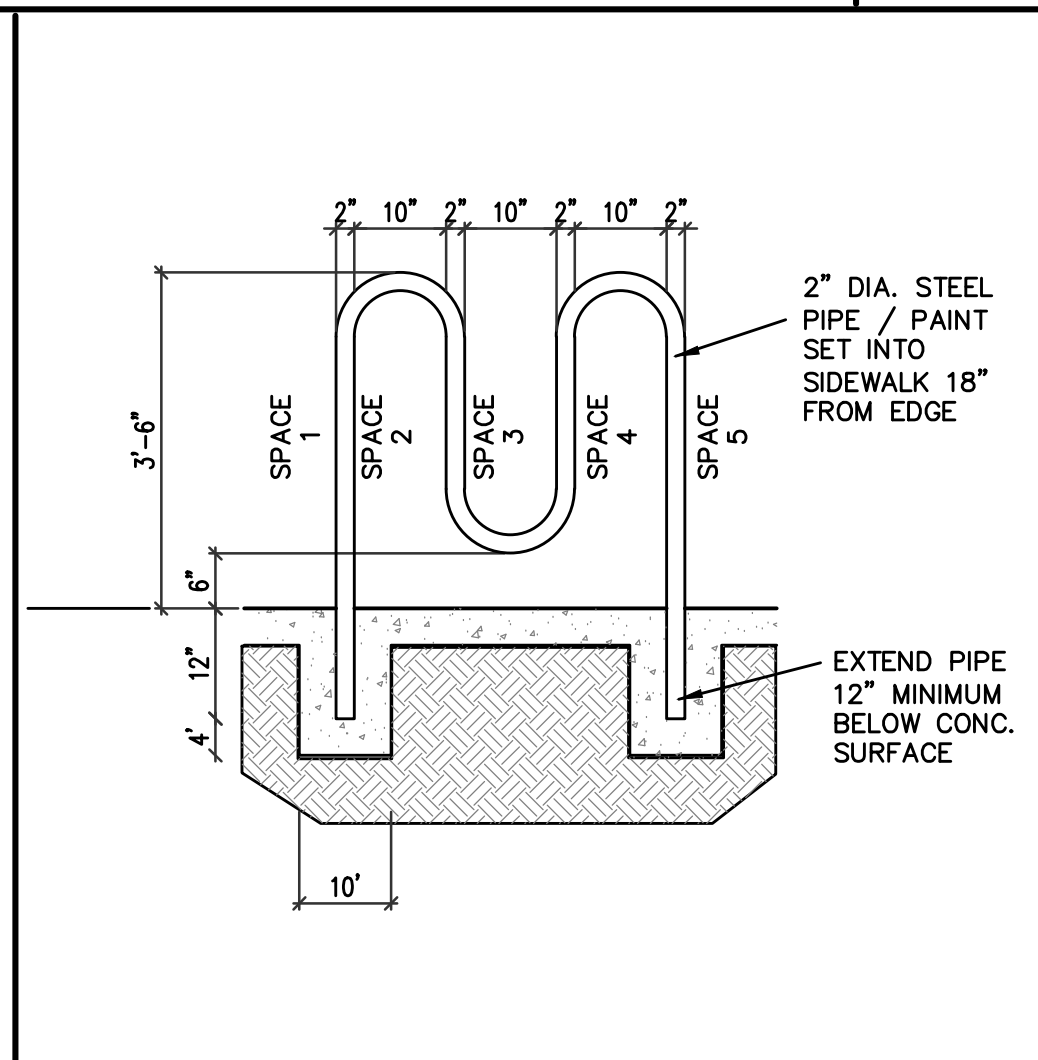


H BICYCLE RACK
AC2 NOT TO SCALE

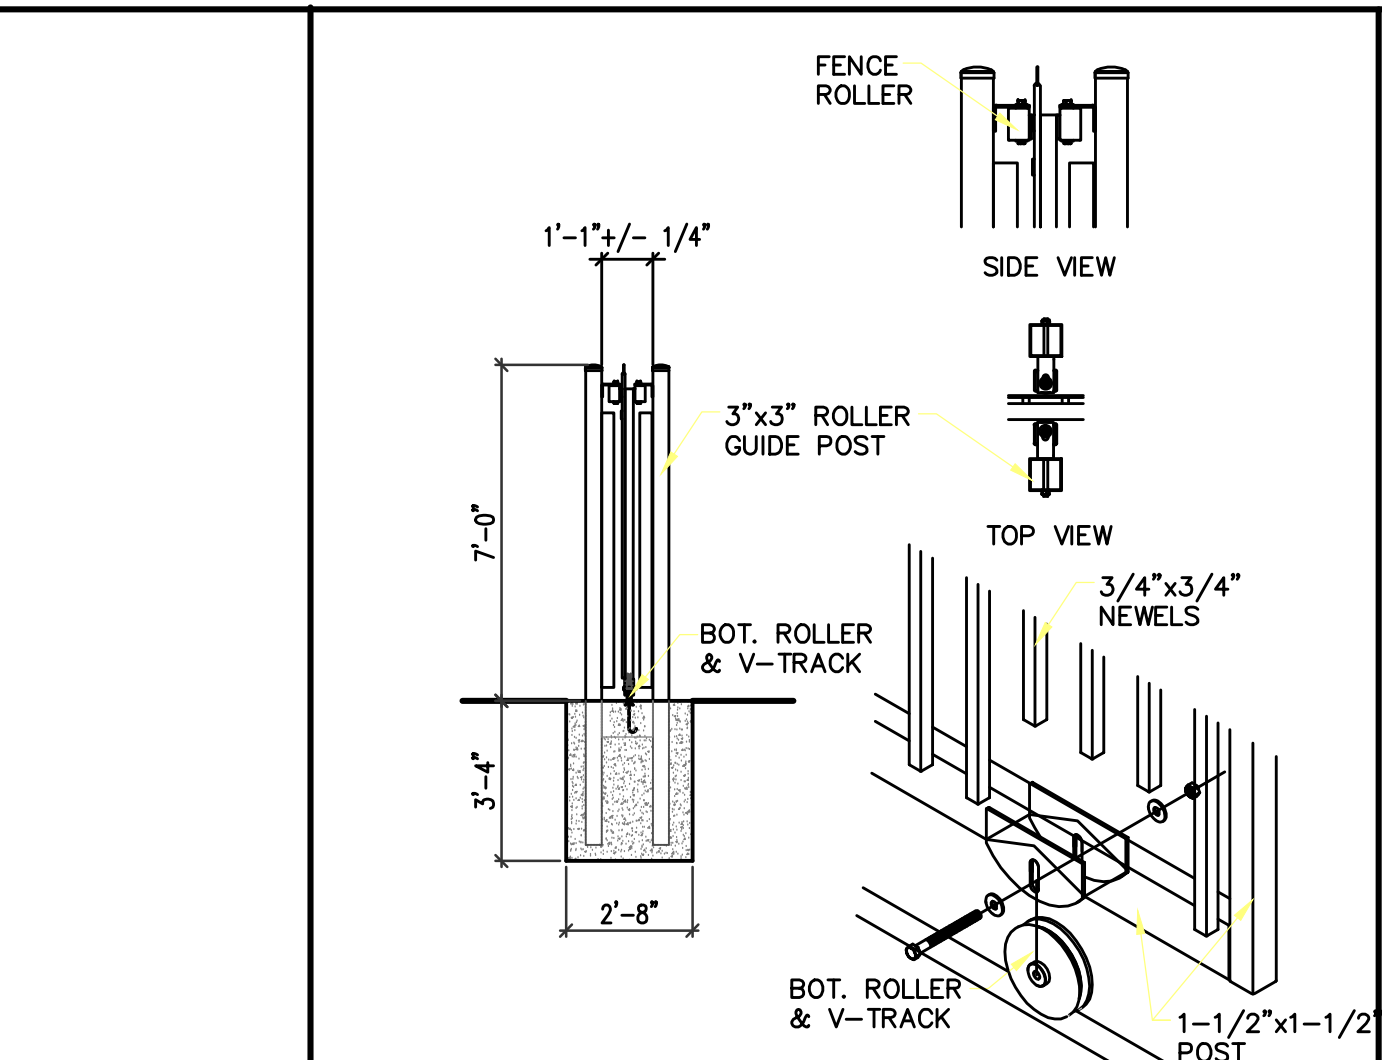


J SLIDING GATE DETAIL
AC2 NOT TO SCALE

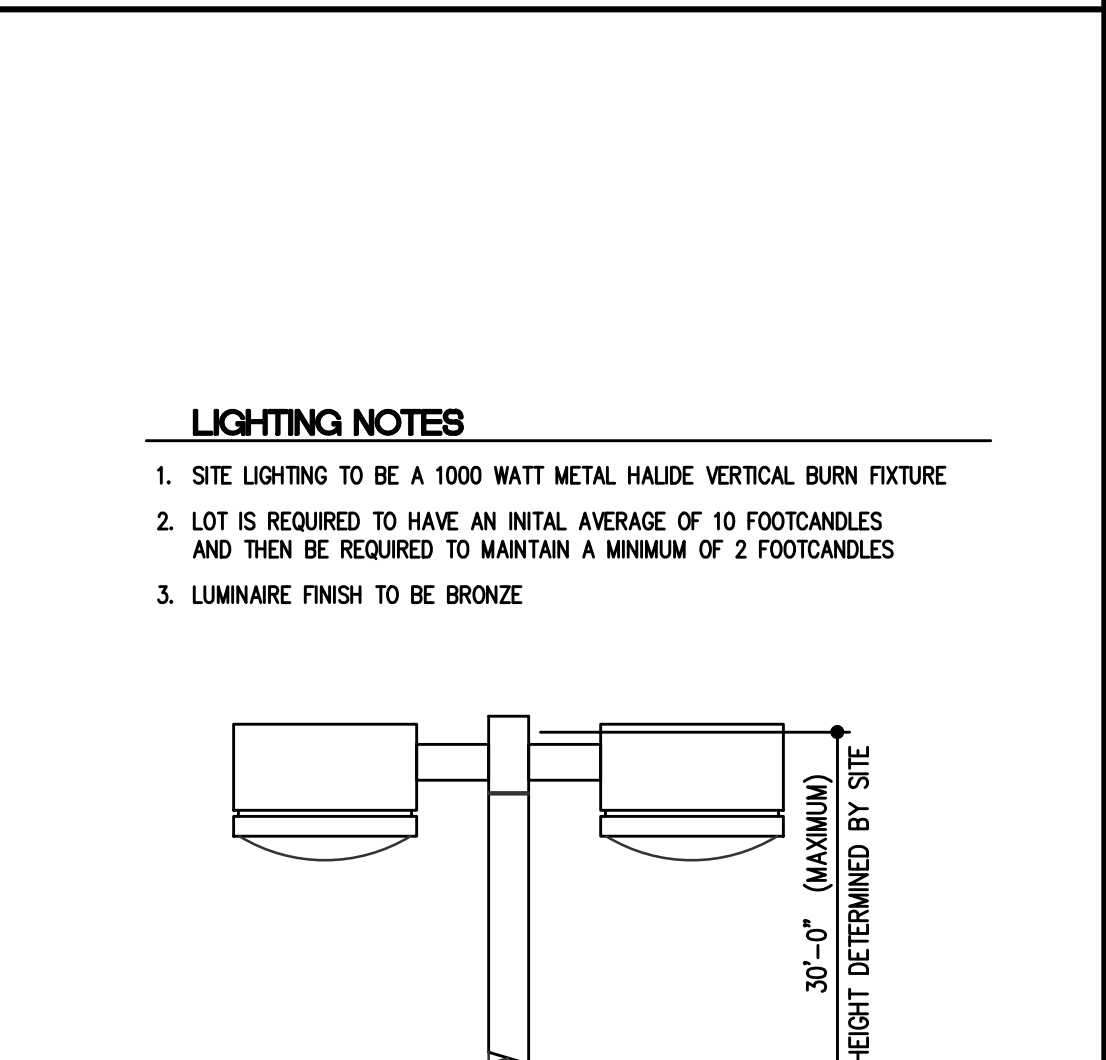


E EXTERIOR POLE LIGHTS
AC2 NOT TO SCALE

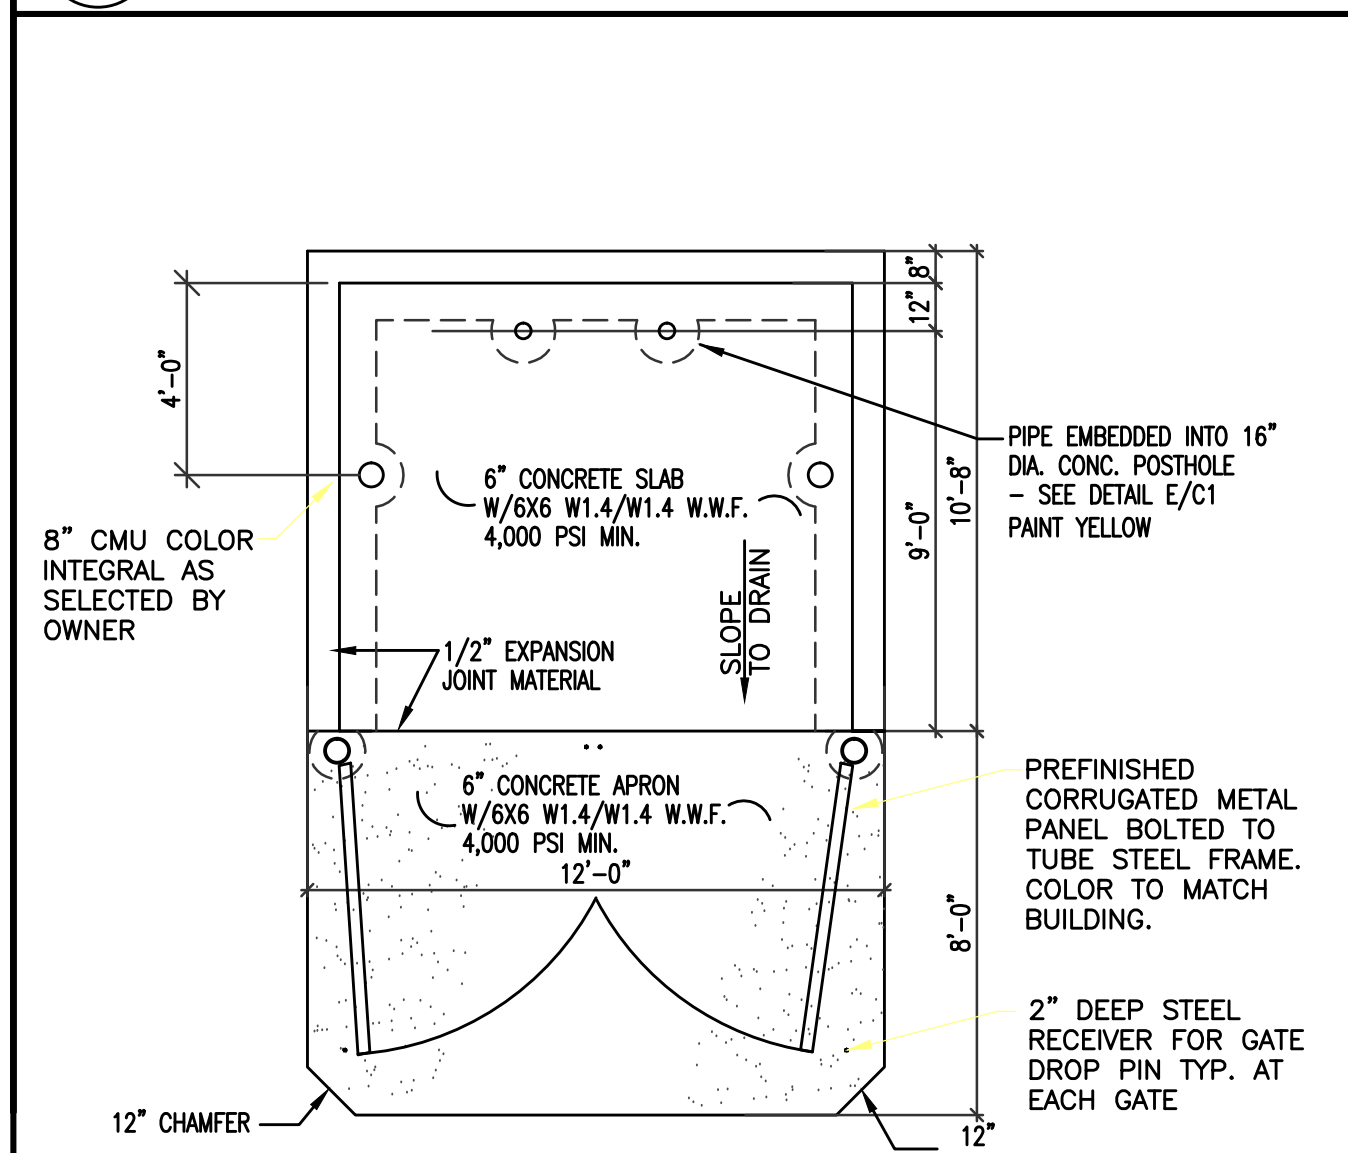


A TRASH ENCLOSURE
AC2 NOT TO SCALE

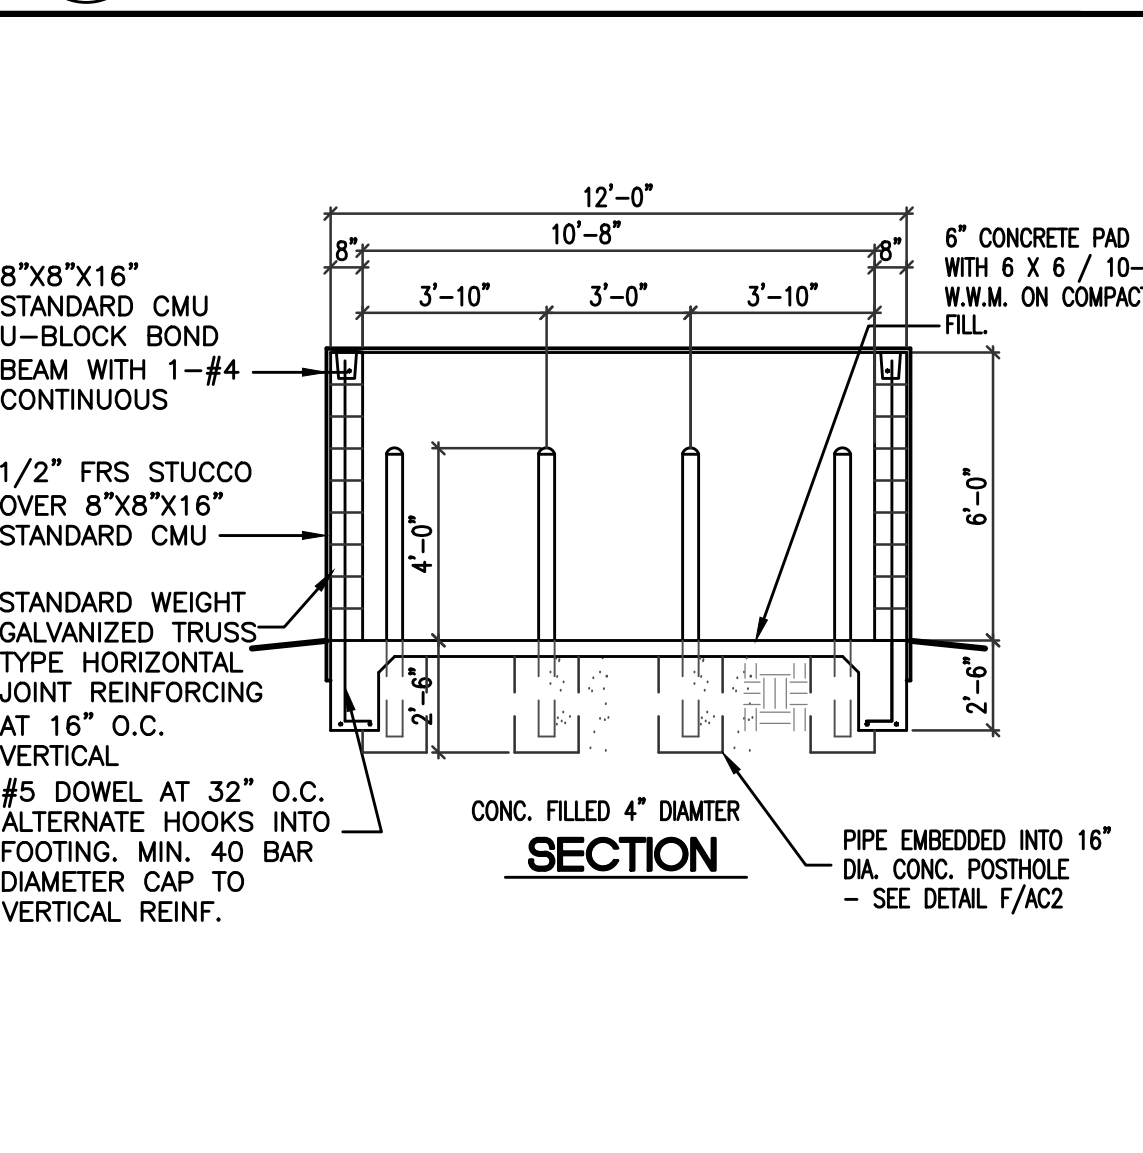


B TRASH ENCLOSURE SECTION
AC2 NOT TO SCALE

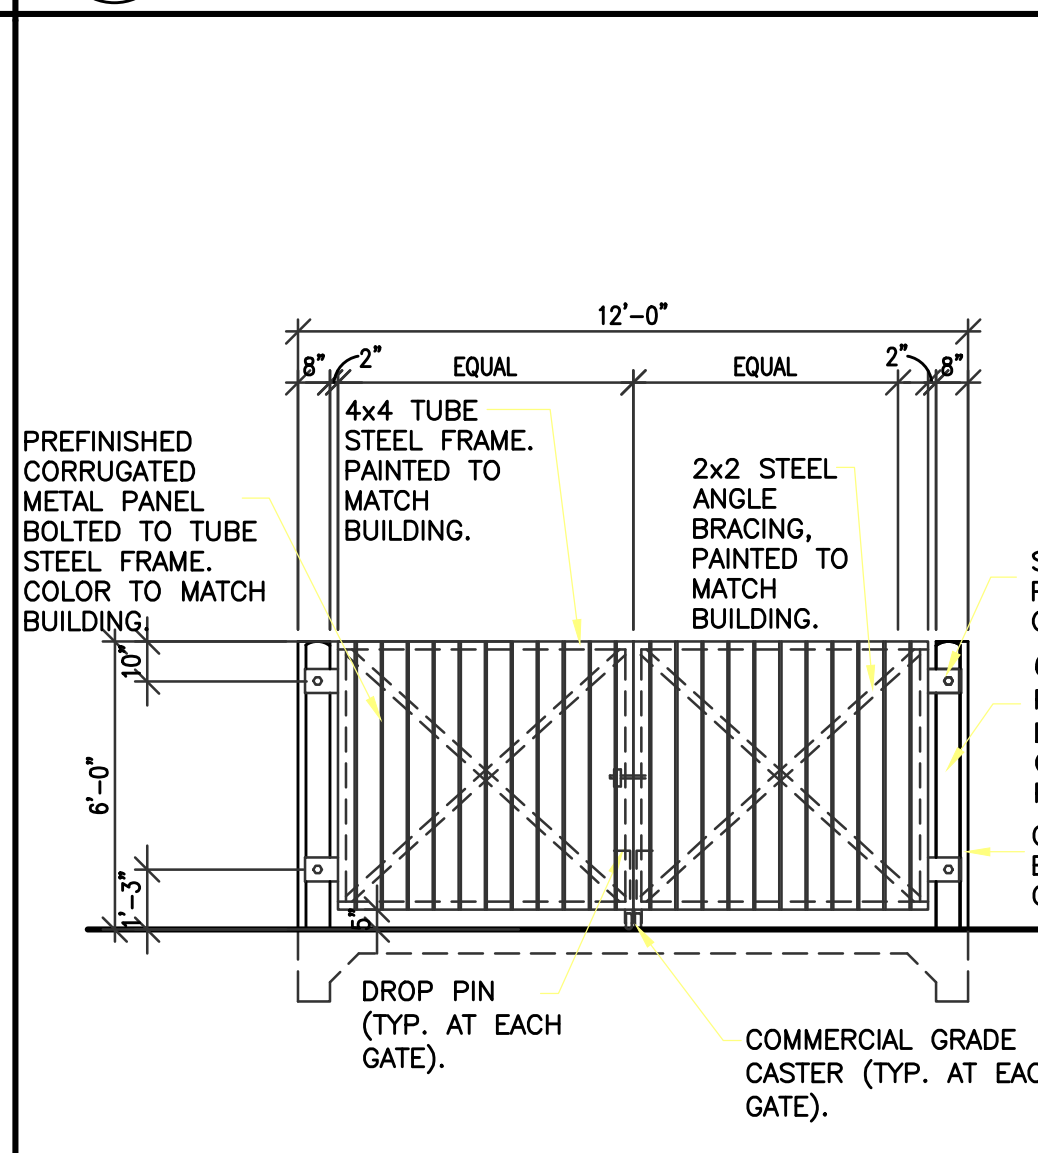

C TRASH ENCLOSURE
AC2 NOT TO SCALE

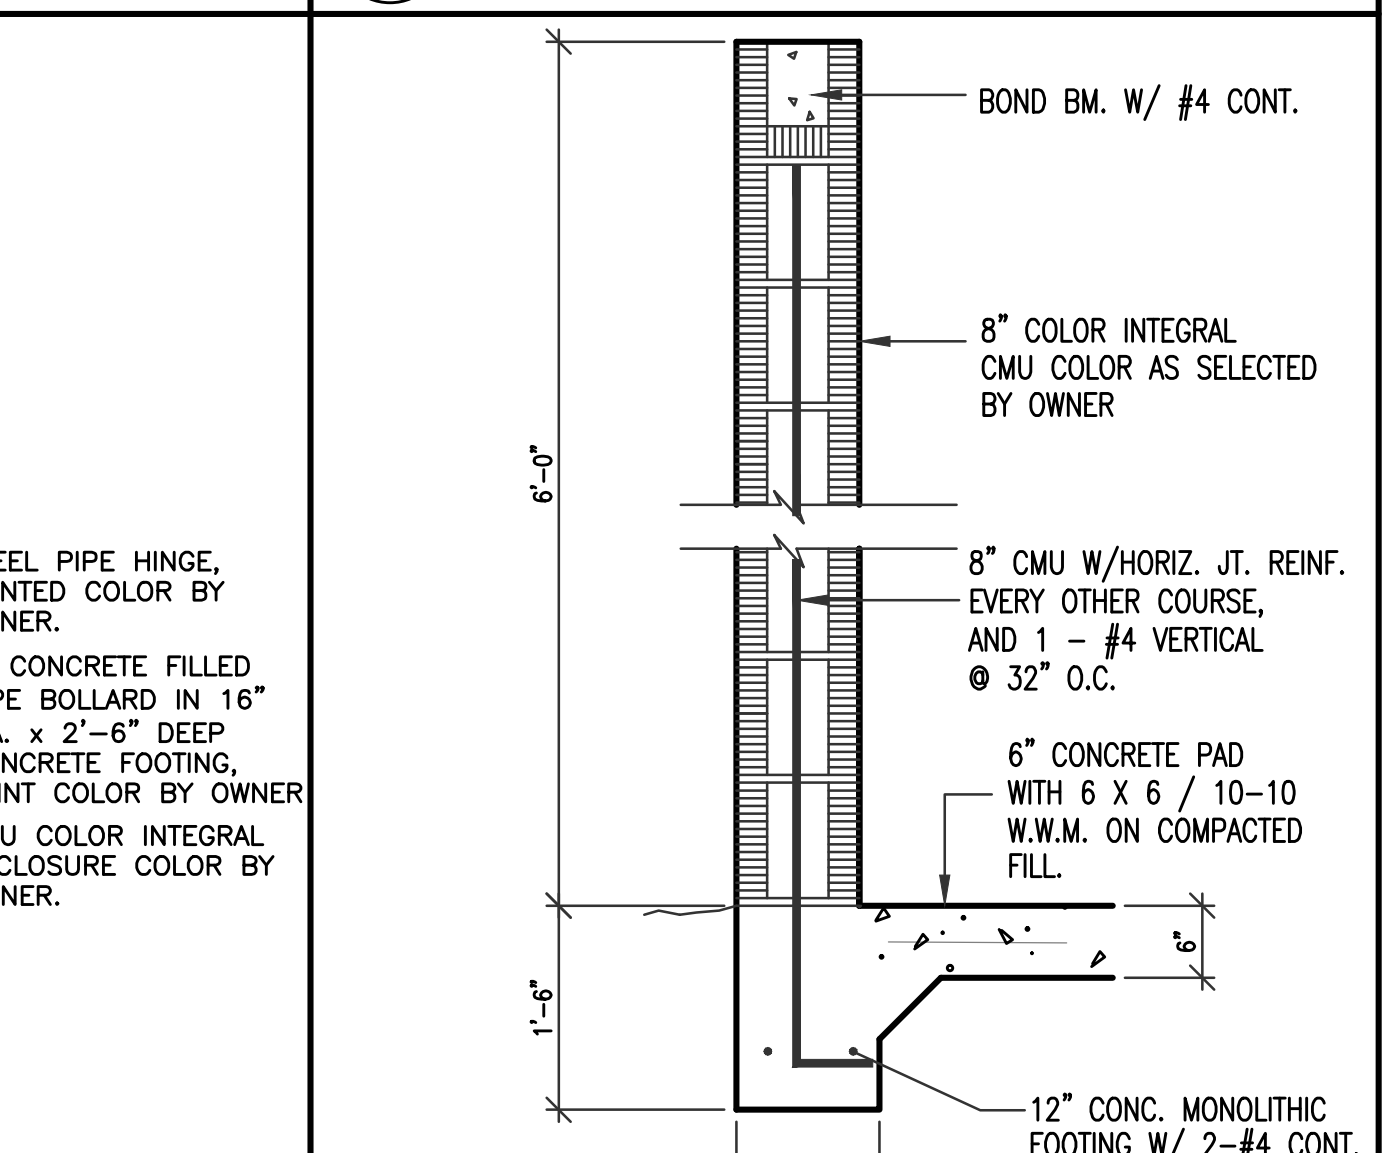

D CMU WALL DETAIL AT DUMPSTER
AC2 NOT TO SCALE

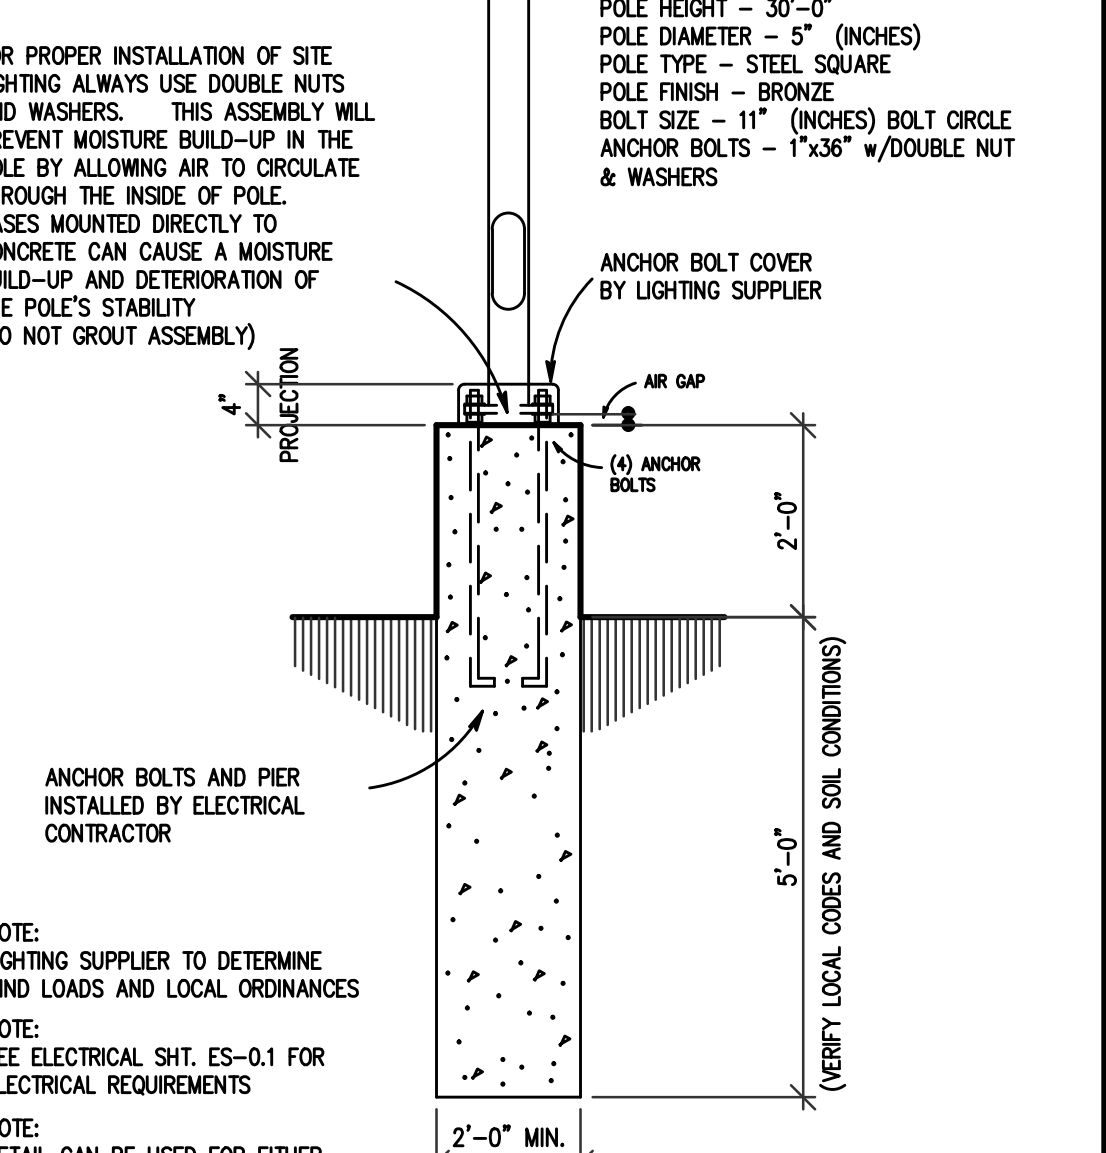

E EXTERIOR POLE LIGHTS
AC2 NOT TO SCALE

TUYET SON BUDDHIST CENTER
ARCHITECTURAL SITE DETAILS
ALBUQUERQUE, NM
PROJECT #1680

REVISION DATE
TCL COMMENTS 7/14/2016
TCL COMMENTS 7/19/2016

STATE OF NEW MEXICO
RICHARD P. BENNETT
No. 1240
7-19-16
REGISTERED ARCHITECT

RBA
ARCHITECTURE PC
ARCHITECTURAL
DESIGN
1000 First Avenue, Suite 100
Albuquerque, NM 87102
Phone: 505.243.1500
www.rba-nm.com

DATE
7/5/2016

SHEET NUMBER
AC-2