

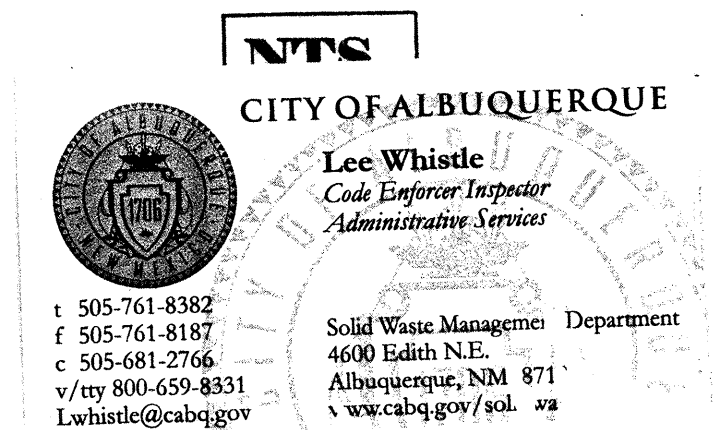


Sanitary Sewer Drain
for Refuse Enclosure

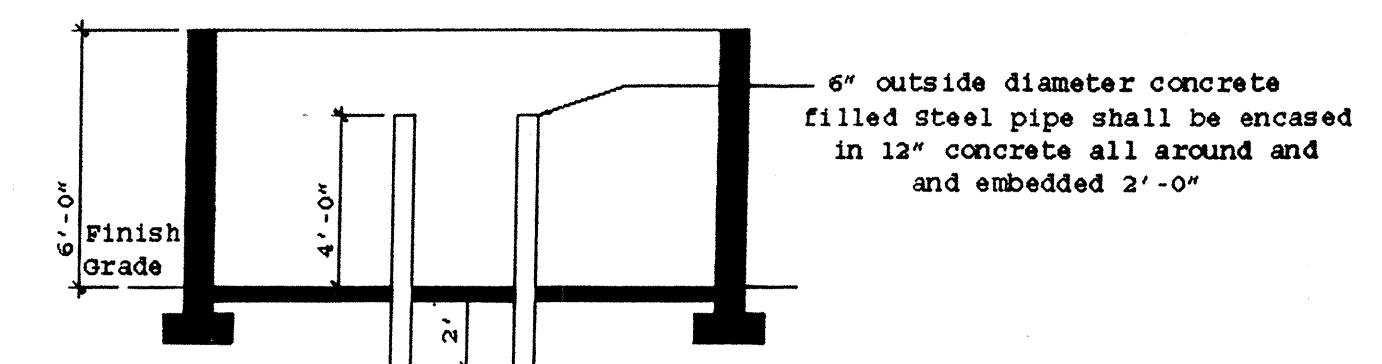

Dimensions given are to the inside of
enclosure walls and are the minimum
sizes required for the slab itself.
Footing will vary with the design of
the enclosure.

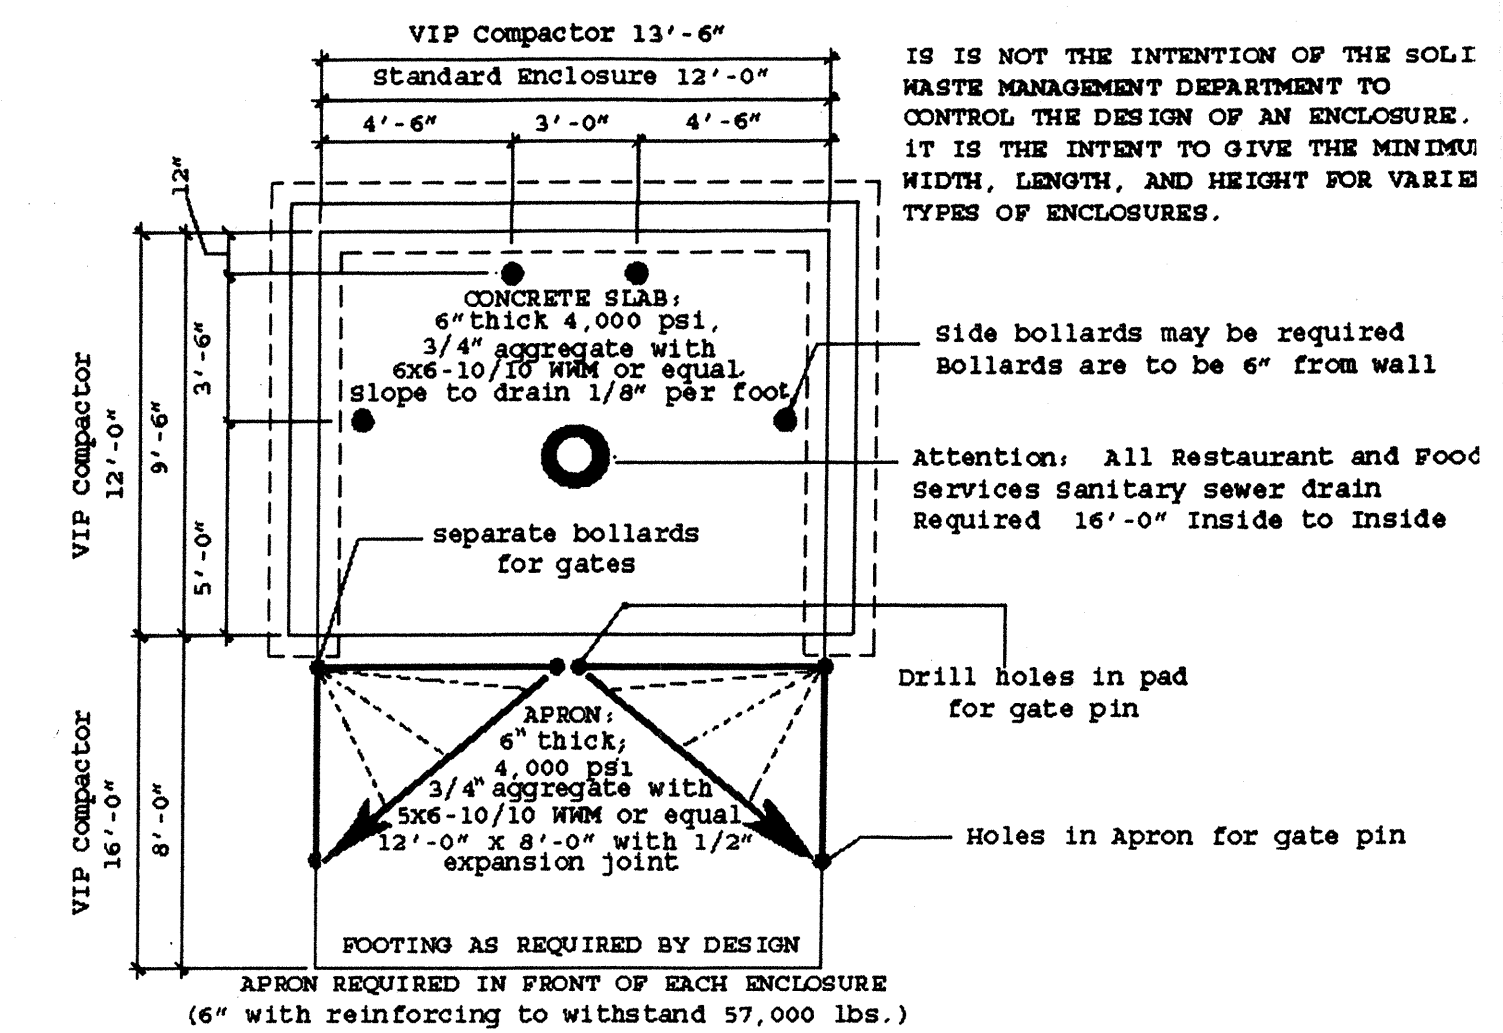

Additional information concerning these specifications
may be obtained by calling the Solid Waste Management Department
at 761-8100