


SHEET INDEX

1. MASTER SITE DEVELOPMENT PLAN
- 1A. SITE DEVELOPMENT PLAN DETAILS
2. GRADING AND DRAINAGE PLAN
3. MASTER UTILITY PLAN
4. MASTER LANDSCAPE PLAN

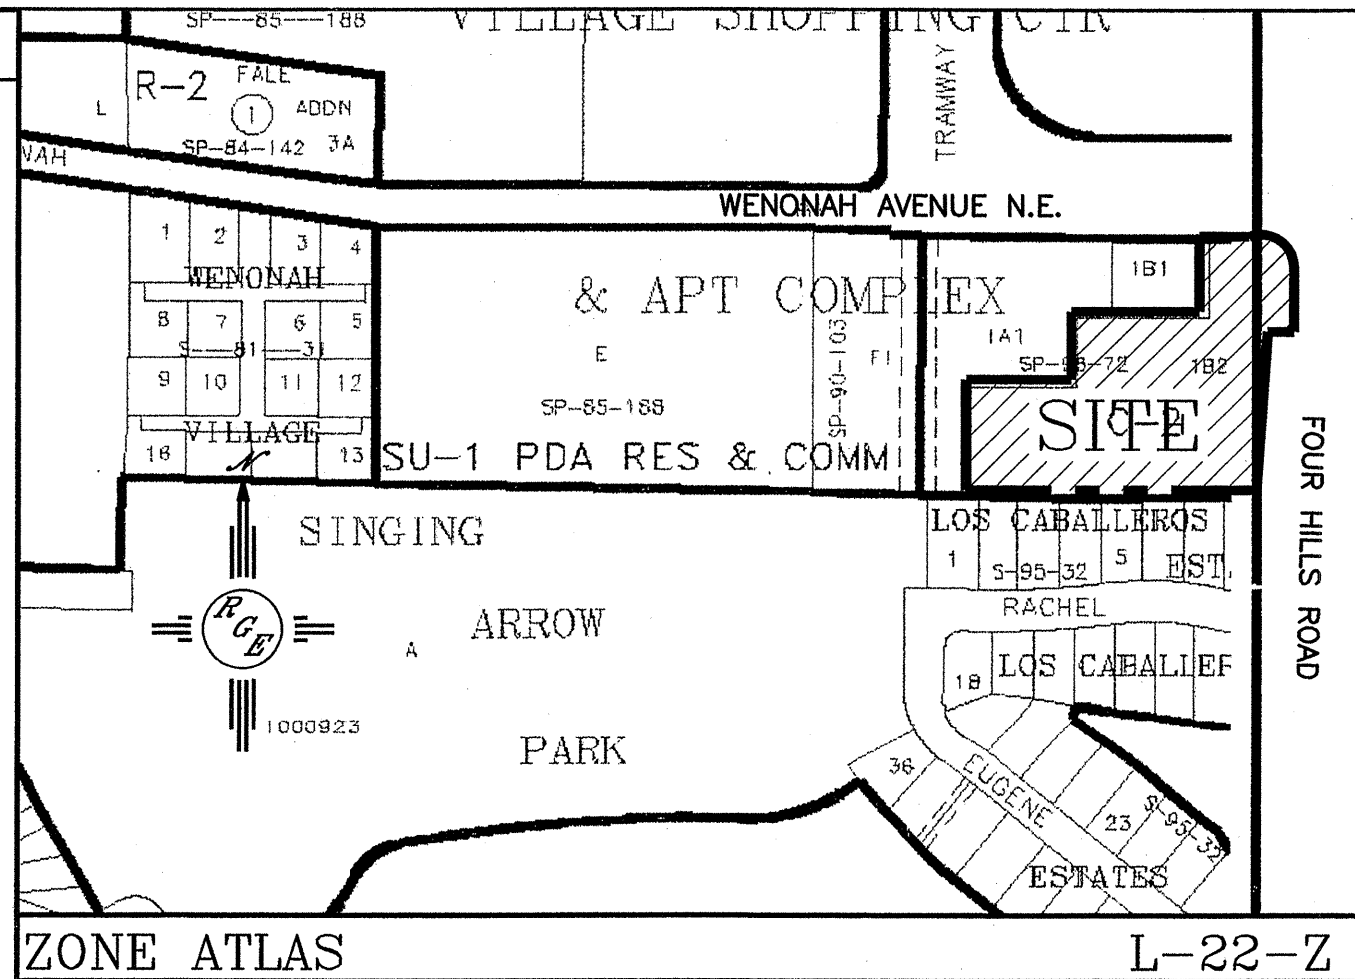

LEGAL DESCRIPTION:

TRACT 1-B2, FOUR HILLS VILLAGE SHOPPING CENTER AND APT COMPLEX

GENERAL NOTES:


1. APPROVAL OF THIS PLAN DOES NOT CONSTITUTE OR IMPLY EXEMPTION FROM WATER WASTE PROVISIONS OF THE WATER CONSERVATION LANDSCAPING AND WATER WASTE ORDINANCE. WATER WASTE MANAGEMENT IS THE SOLE RESPONSIBILITY OF THE PROPERTY OWNER.
2. LANDSCAPE MAINTENANCE SHALL BE THE RESPONSIBILITY OF THE OWNERS.
3. CROSS ACCESS & DRAINAGE EASEMENTS FOR ALL FUTURE PHASES WILL BE GRANTED WITH THE REPLAT.
4. ALL WHEELCHAIR RAMPS SHALL BE BUILT PER DETAIL SHEET 2
5. NO OFF PREMISE OR POLE MOUNTED SIGNAGE SHALL BE ALLOWED.
6. ALL WIRELESS TELECOMMUNICATION FACILITIES SHALL BE CONCEALED AND ARCHITECTURALLY INTEGRATED WITH THE SITE AND SURROUNDING AREA.
7. VINYL COATED, PLASTIC REFLECTIVE TYPE AWNINGS, FASCIA, BUILDING PANELS, SIGN RACEWAYS OR ROOFS SHALL NOT BE PERMITTED.
8. ALL METAL ROOFING SHALL BE CONSISTENT ON ALL BUILDINGS AND CANOPIES AND AND SHALL BE A GALVALUME FINISH.
9. LANDSCAPING AND SIGNING WILL NOT INTERFERE WITH CLEAR SIGHT REQUIREMENTS. THEREFORE, SIGNS, WALLS, TREES, AND SHRUBBERY BETWEEN 3 AND 8 FEET TALL (AS MEASURED FROM THE GUTTER PAN) WILL NOT BE ACCEPTABLE IN THIS AREA.
10. ALL CURBS SHALL BE 6" TALL UNLESS OTHERWISE NOTED SEE DETAIL SHEET.
11. ALL HANDICAP RAMPS SHALL BE ADA COMPLIANT.
12. ALL DRIVABLE SURFACES SHALL BE 2" THICK ASPHALT PAVING.

13 Paint curb red - Fire line

LEGEND

- EXISTING CURB & GUTTER
- PROPOSED 6" HEADER CURB
- BOUNDARY LINE
- EXISTING BOUNDARY LINE
- PROPOSED SIDEWALK
- FUTURE SIDEWALK
- PROPOSED 2" ASPHALT PAVING
- FUTURE 6" HEADER CURB
- PROPOSED BUILDING
- FUTURE BUILDING
- CENTERLINE
- RIGHT-OF-WAY
- PROPOSED STEM WALL
- FUTURE STEM WALL
- PHASE LINE
- HC SIGNAGE
- PROPOSED 5' WROUGHT IRON FENCE



CITY OF ALBUQUERQUE
BUILDING & SAFETY
OCT 22 2013
I.B.C.
PLAN CHECK SECTION

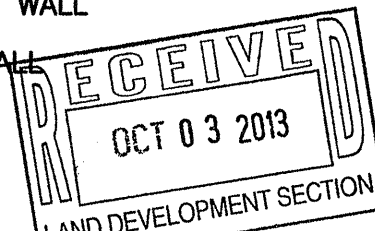

ENGINEER'S SEAL DAVID SOULE 14522 REGISTERED PROFESSIONAL ENGINEER	BEEHIVE HOMES TRAFFIC CIRCULATION PLAN Rio Grande Engineering 1606 CENTRAL AVENUE SE SUITE 201 ALBUQUERQUE, NM 87106 (505) 672-0998	DRAWN BY WCWJ DATE 10-02-13 21227-LAYOUT-7-13-12 SHEET # 1 JOB # 21227
---	---	--

Public Infrastructure shown on these plans for information only and not part of approval. Separate DRC/Permit approval and Work Order required.

ALL WHEELCHAIR RAMPS LOCATED WITHIN THE PUBLIC RIGHT OF WAY MUST HAVE TRUNCATED DOMES.

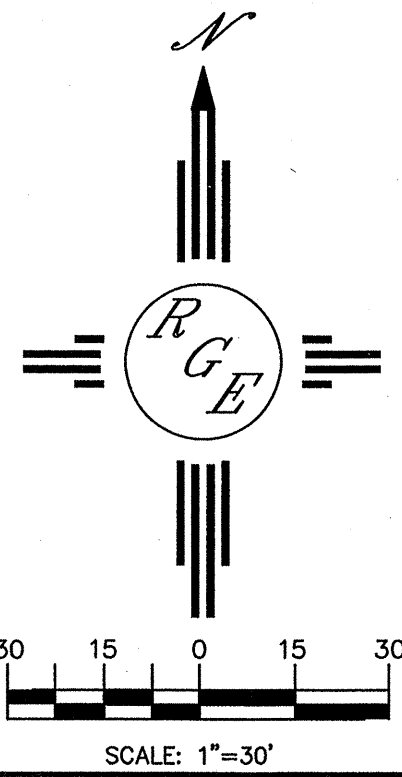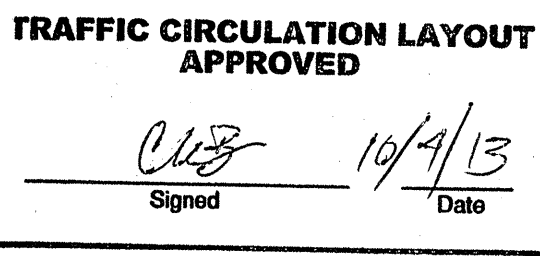

SITE DATA				
	PHASE 1	PHASE 2	PHASE 3	TOTAL
TOTAL ACREAGE:	-	-	-	3.8704 AC±
DENSITY UNITS:	-	-	-	2.25 DU'S (AT MAXIMUM BUILD OUT)
EXISTING ZONING:	SU-2	SU-2	SU-2	SU-2
PROPOSED ZONING:	SU-2	SU-2	SU-2	SU-2
PROPOSED USE:	NURSING HOME	NURSING HOME	NURSING HOME	NURSING HOME
REQUIRED PARKING:	8 SPACES (1 SPACE PER 2 BEDS)	16 SPACES (1 SPACE PER 2 BEDS)	16 SPACES (1 SPACE PER 2 BEDS)	40 SPACES (1 SPACE PER 2 BEDS)
PROVIDED PARKING:	9 SPACES	16 SPACES	18 SPACES	43 SPACES
HC REQUIRED PARKING:	1 SPACES	2 SPACES	2 SPACES	5 SPACES
HC PROVIDED PARKING:	2 SPACES	4 SPACES	4 SPACES	10 SPACES
REQUIRED BICYCLE SPOTS:	2 SPACES	2 SPACES	3 SPACES	7 SPACES
PROVIDED BICYCLE SPOTS:	2 SPACES	2 SPACES	3 SPACES	7 SPACES
LANDSCAPE REQUIRED:	SEE LANDSCAPE PLAN	SEE LANDSCAPE PLAN	SEE LANDSCAPE PLAN	SEE LANDSCAPE PLAN
LANDSCAPE PROVIDED:	SEE LANDSCAPE PLAN	SEE LANDSCAPE PLAN	SEE LANDSCAPE PLAN	SEE LANDSCAPE PLAN