

TRAMWAY EAST DRAINAGE
IMPROVEMENTS PHASE II

CITY OF ALBUQUERQUE
ALBUQUERQUE, NEW MEXICO

INDEX

ET NO.	TITLE
1 to 3	Title Sheet, Vicinity Map, and Legend
1	Plan and Profile - Trunkway Channel
2	Temporary Relocation - Four Hills Road
3	Exit Channel - Details
4	Exit Channel - East Wall
5	Exit Channel - West Wall
6	Stillling Basin - Details
7	Stillling Basin - Miscellaneous Details
8 to 17	Stillling Basin Counterfort - Wall & Floor Details
8	Vertical Wall - Details
9	Concrete Box Culvert - Triple Barrel
10	Plan and Profile - Storm Drain Inlet
11	Storm Sewer - Channel Intersection
12	Fence & Barricade Details
13 to 34	Channel Cross-Sections

LEGEND

—A/H—	Right-of-Way Line
—T—	Aerial Telephone Line
—ST—	Buried Telephone Cable
—B—	Telephone Manhole
—P—	Power Line
—V—	Power or Telephone Pole
—W—	Water Line
—G—	Gas Line
—S—	Sanitary Sewer Line
—SS—	Storm Sewer Line
—V—	Water Valve
—F—	Fire Hydrant
—S—	Sanitary Sewer Manhole
—L—	Limits of Existing Arroyo
—E—	Existing Fence
—P—	Proposed Chain Link Fence
—C—	Curb
—T—	Top of Curb Elevation
—S—	Section Corner
—B—	Block Wall
—L—	Lot Lines
—S—	Street Light
—B—	Bench Mark



VICINITY MAP

0 1 2 



PLAN	SURVEYED	BY	DATE
	PLOTTED		
NOTE BOOK	ALIGNMENT CHECKED		
NO.	RT. OF WAY CHECKED		

BEGIN CONSTRUCTION
TRAMWAY DRAINAGE IMPROVEMENTS
PHASE II STATION 0+74

RAISE MUD RING & COVER TO
6" ABOVE FINISHED GRADE
Type C MH 1'

CANADA VILLAGE SUBDIVISION

TRANSMIT CHANNEL & CURVE DATA:

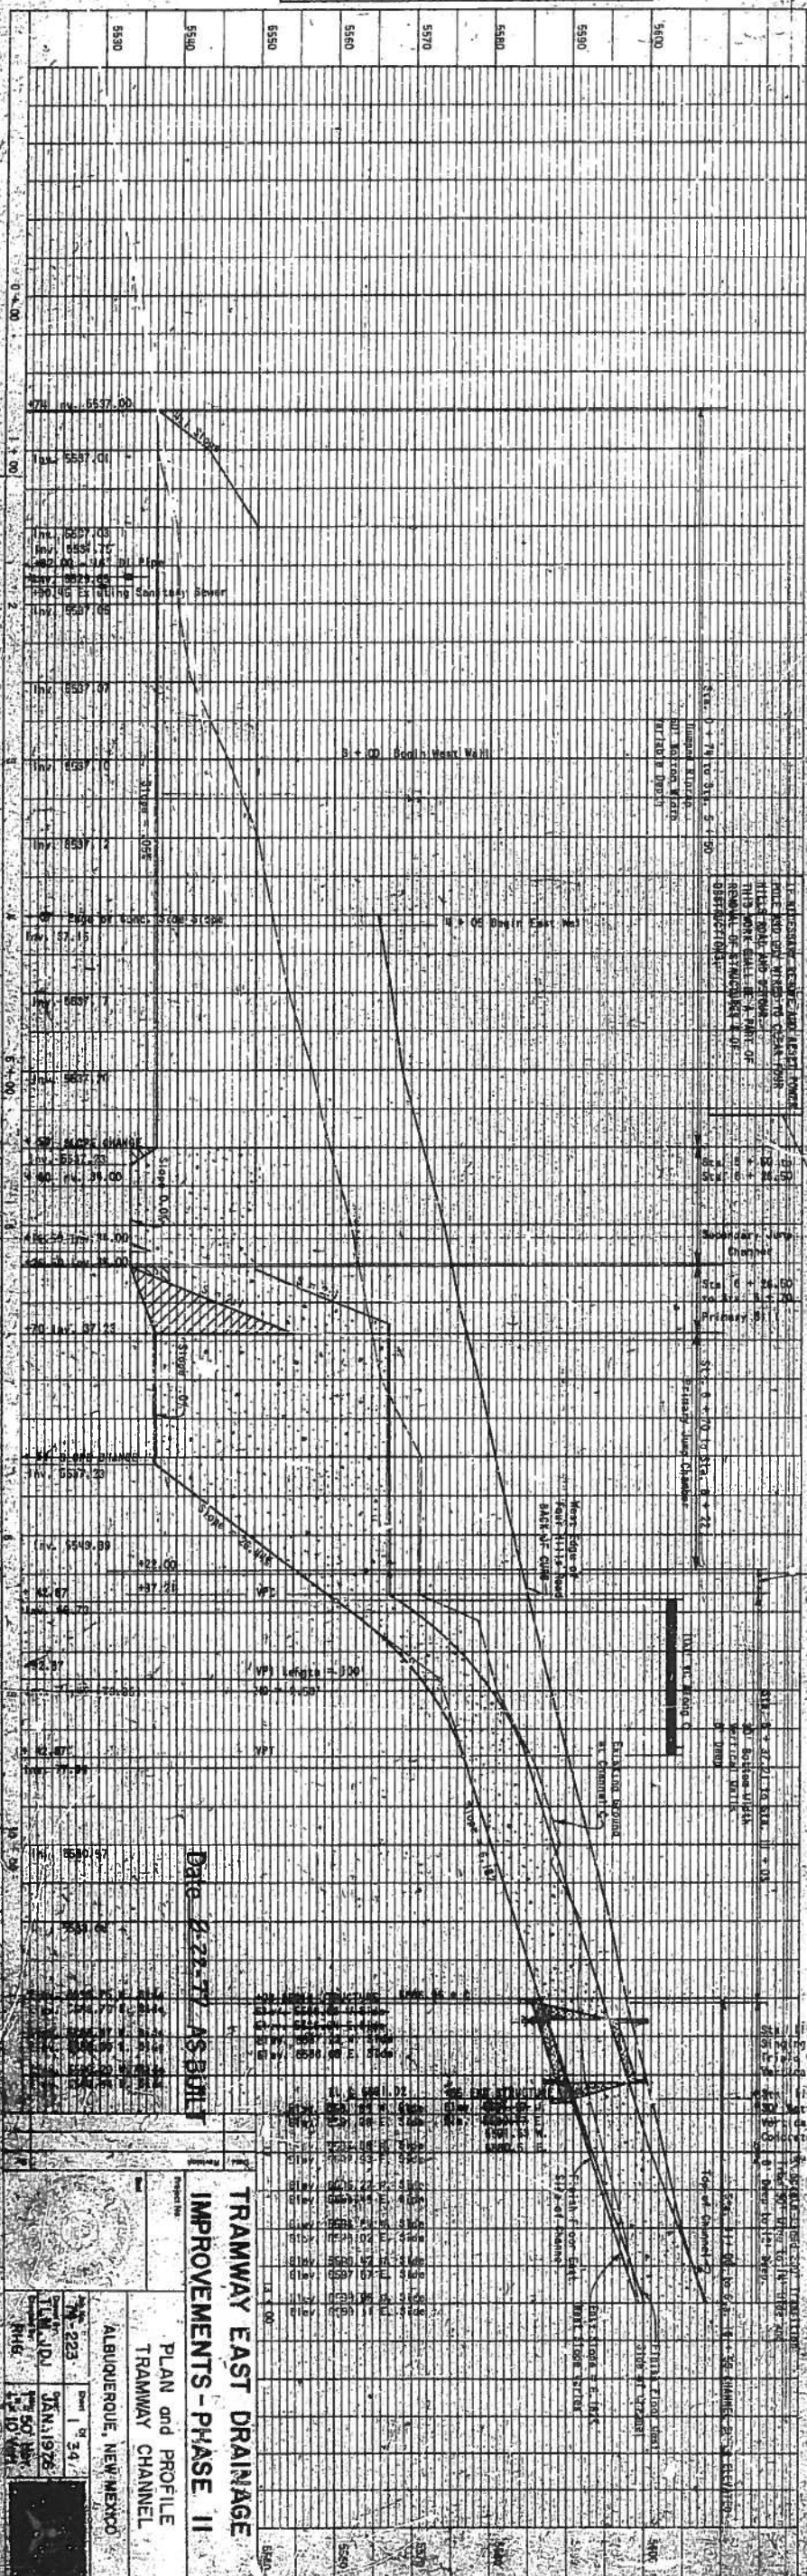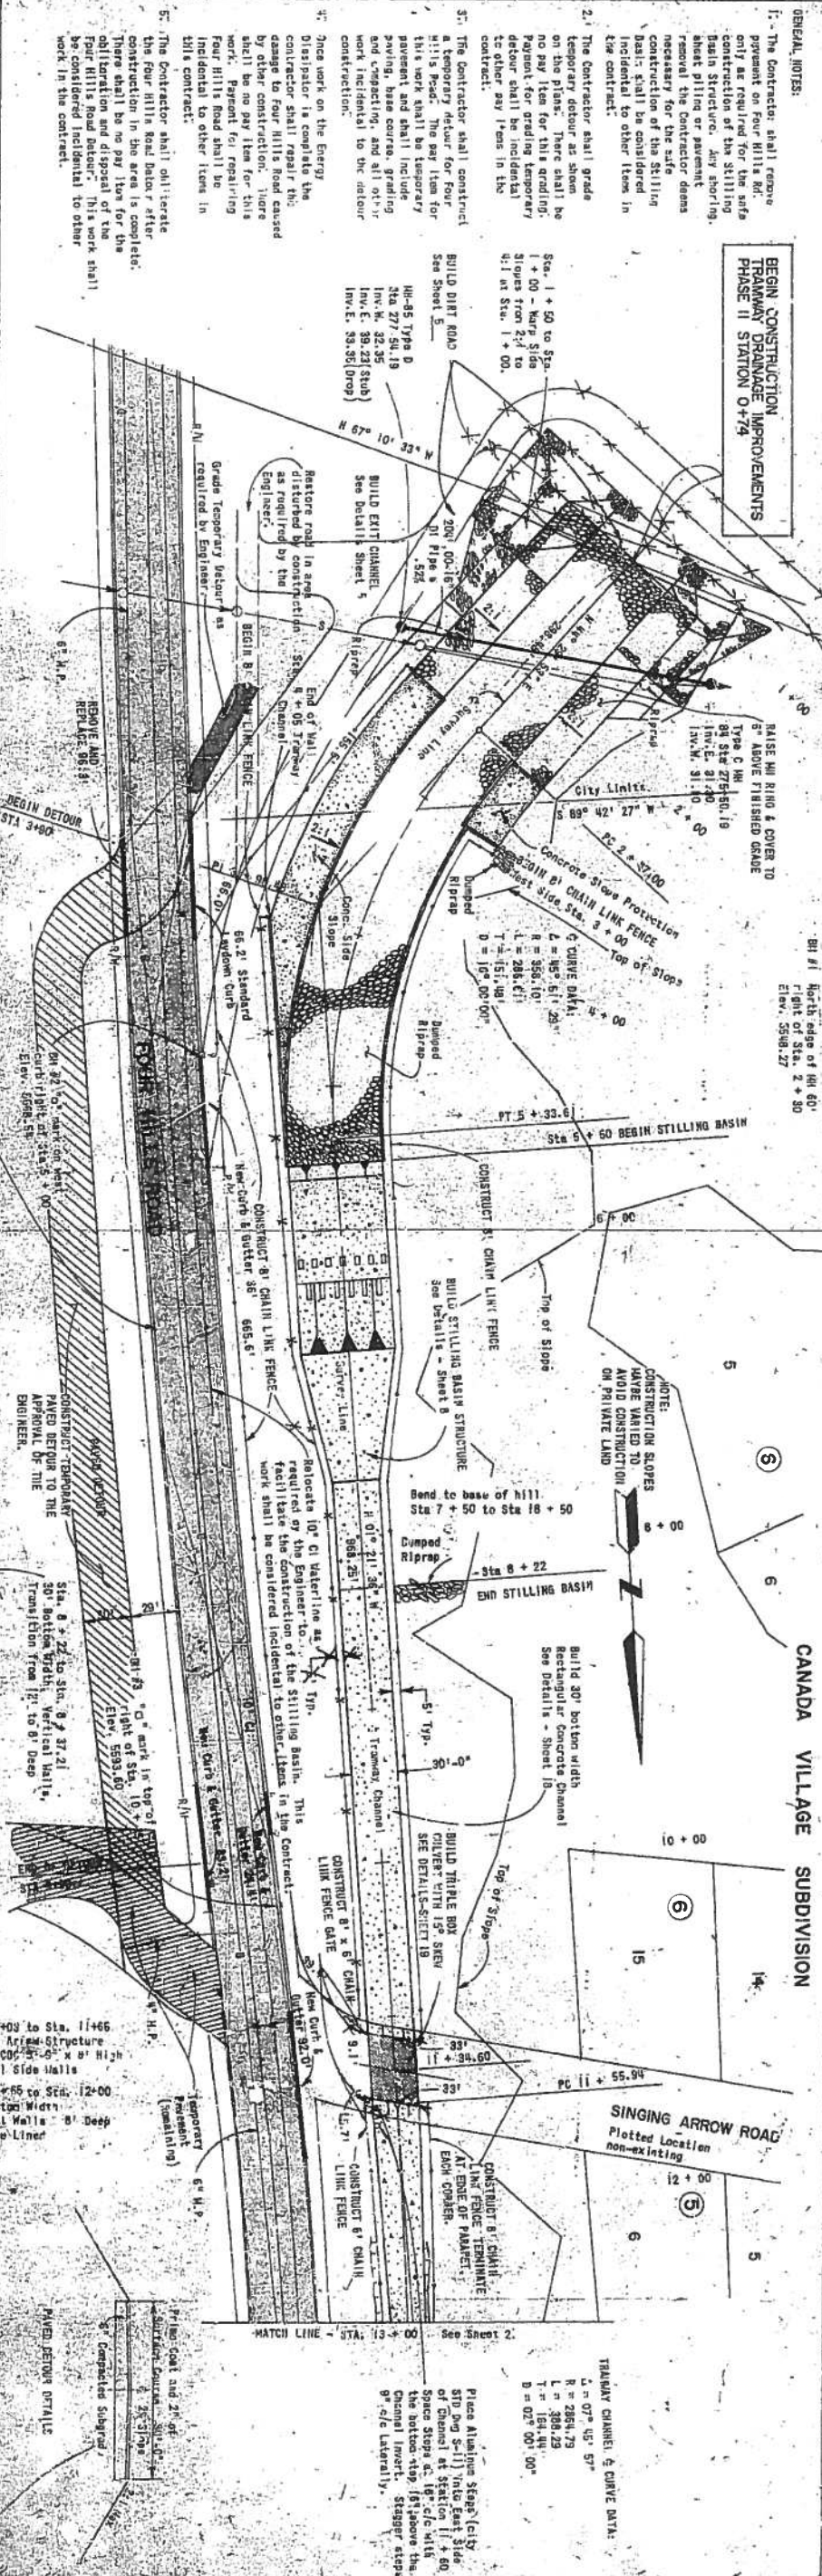





PLAN and PROFILE
TRAMWAY CHANNEL
ALBUQUERQUE, NEW MEXICO




PROFILE		BY	DATE
NOTES BOOK	SURVEYED		
	PLOTTED		
	GRADES CHECKED		
	ALL NOTED		
	CONSTRUCTIVE MEASUREMENTS CHECKED		

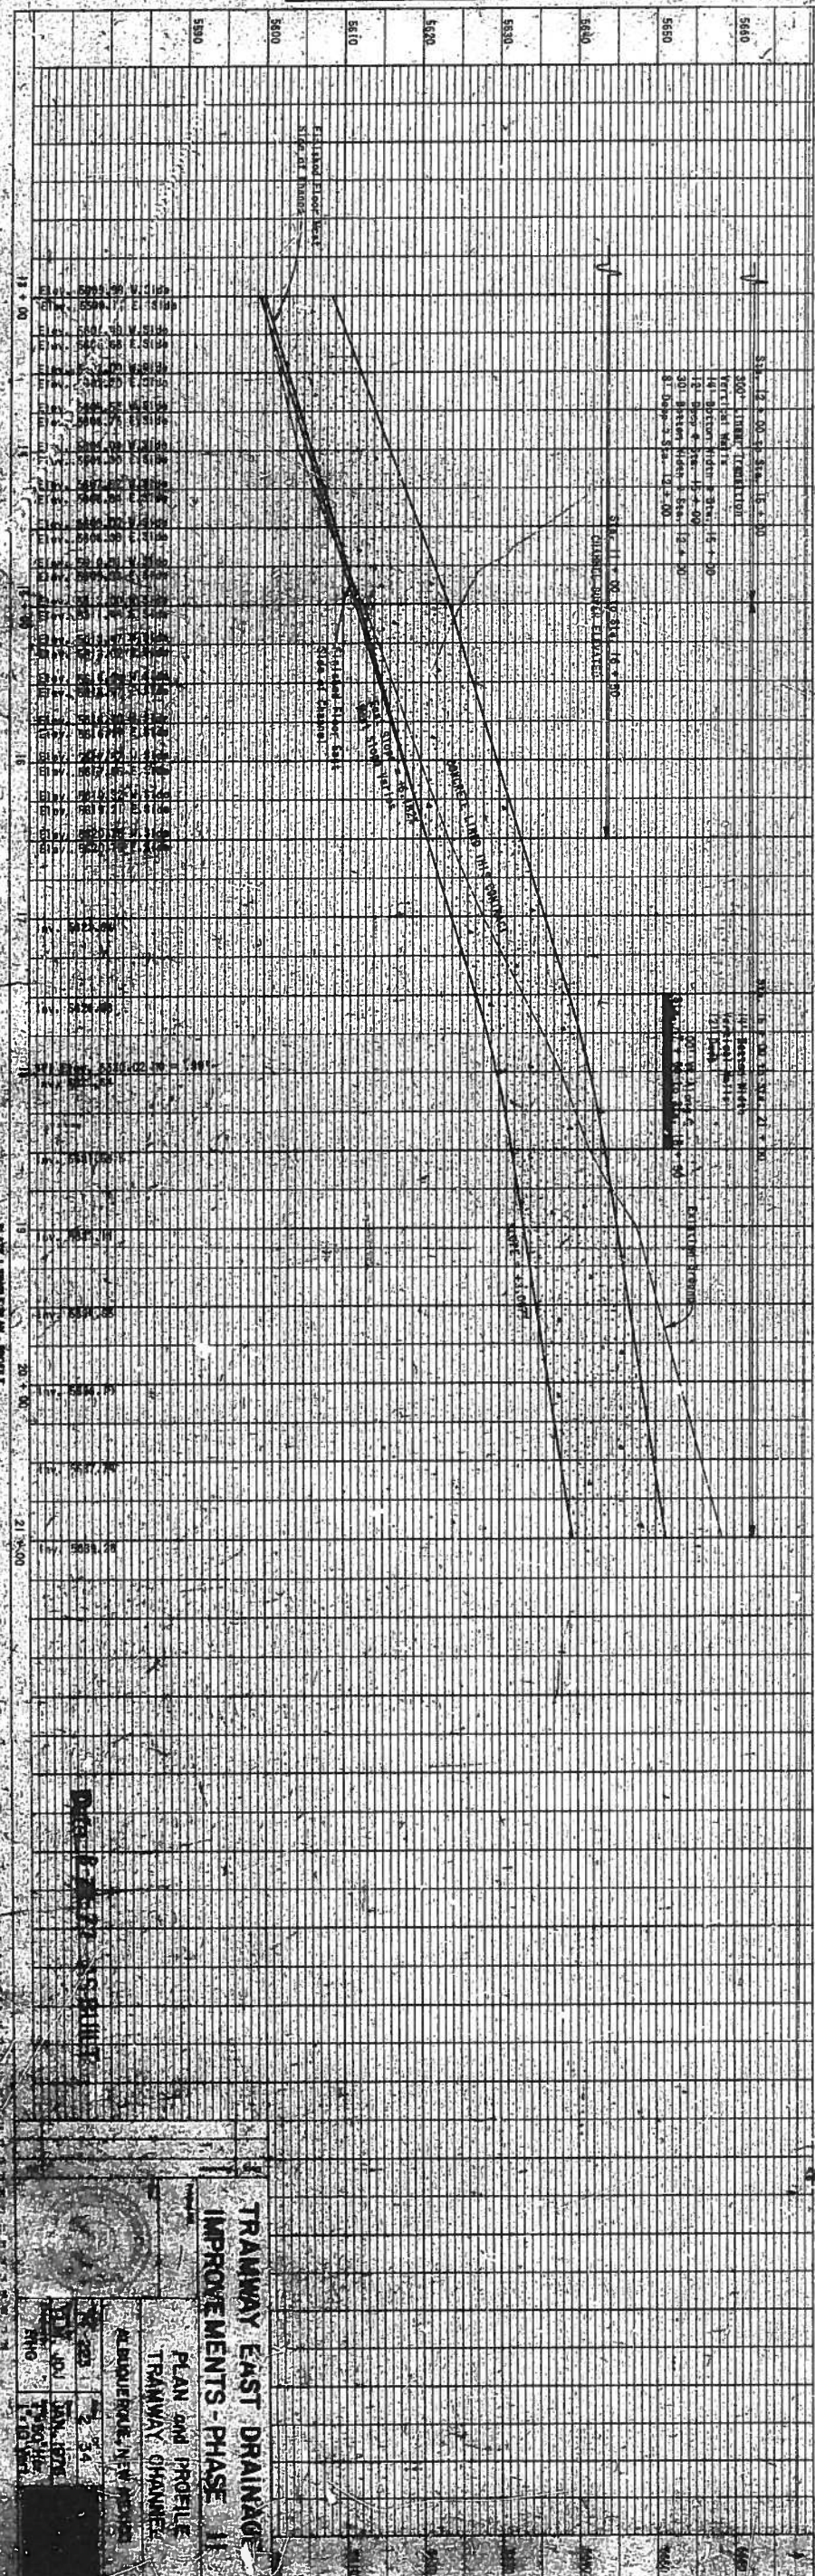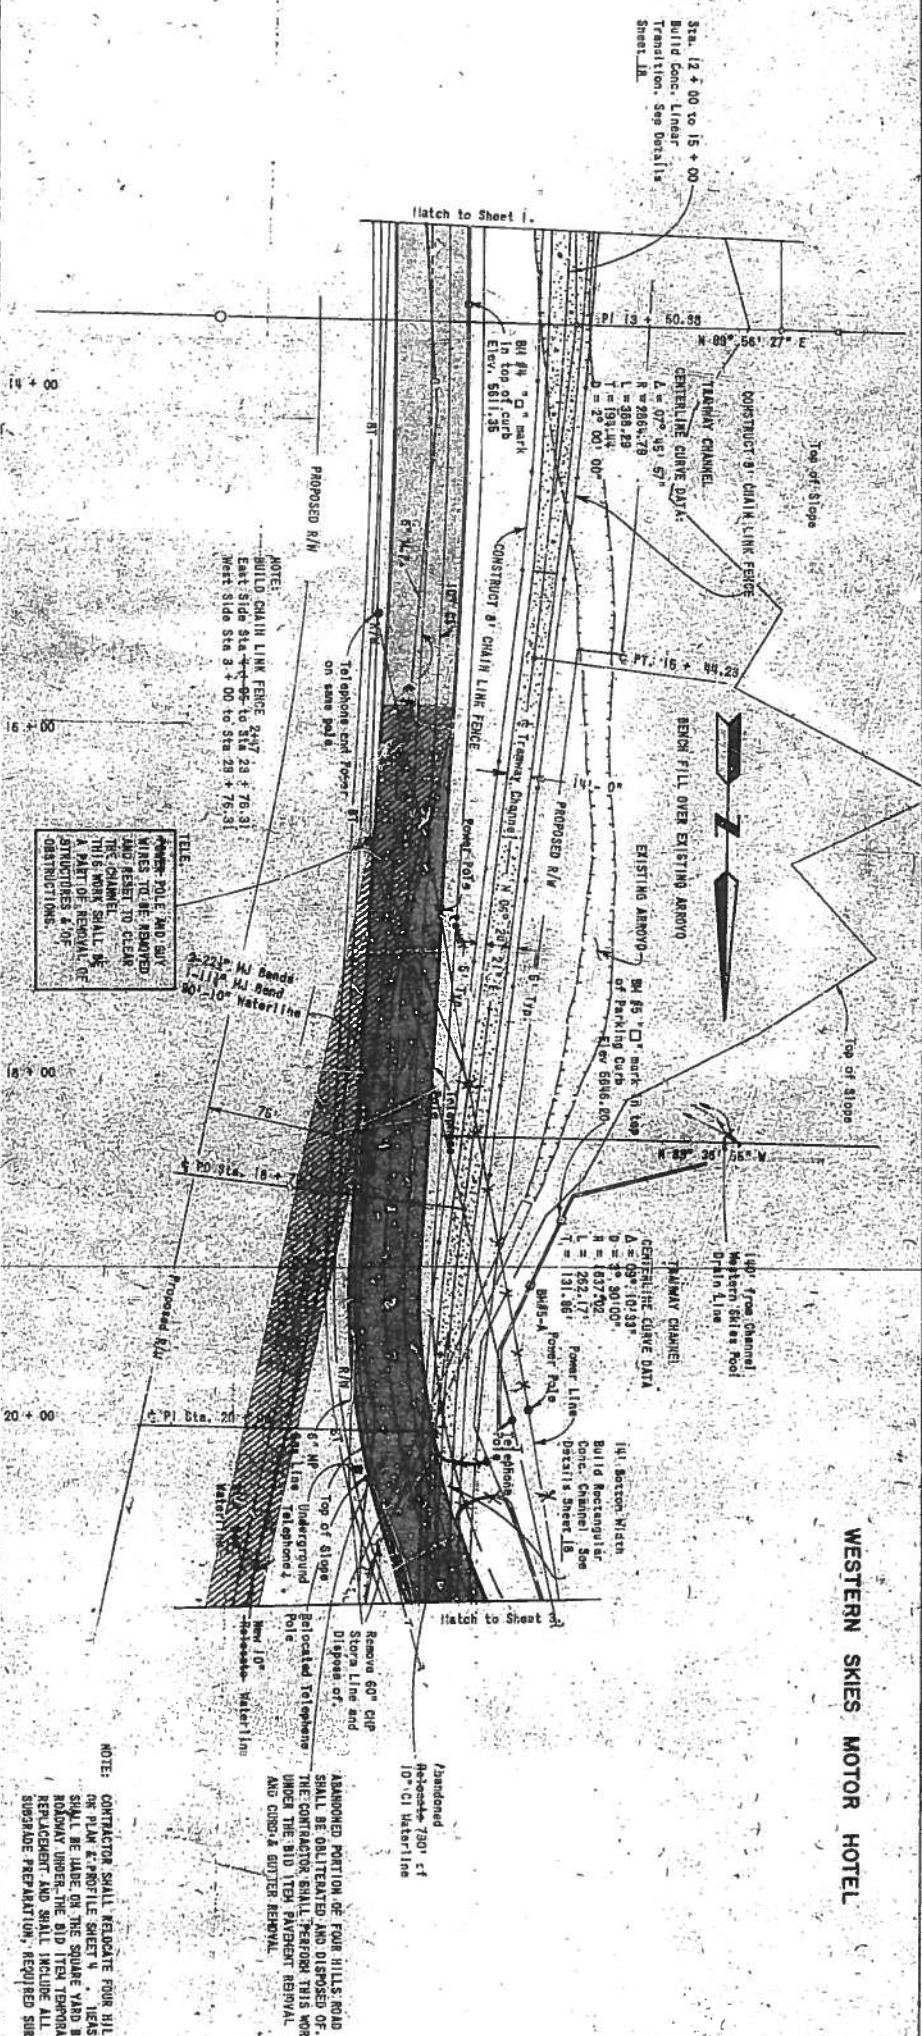


WESTERN SKIES MOTOR HOTEL

TRAMWAY EAST DRAINAGE IMPROVEMENTS - PHASE II





For Buried or Underground Telephone Company
Facilities, Contact: Misses - No. - 1128 -
For exact location when necessary.

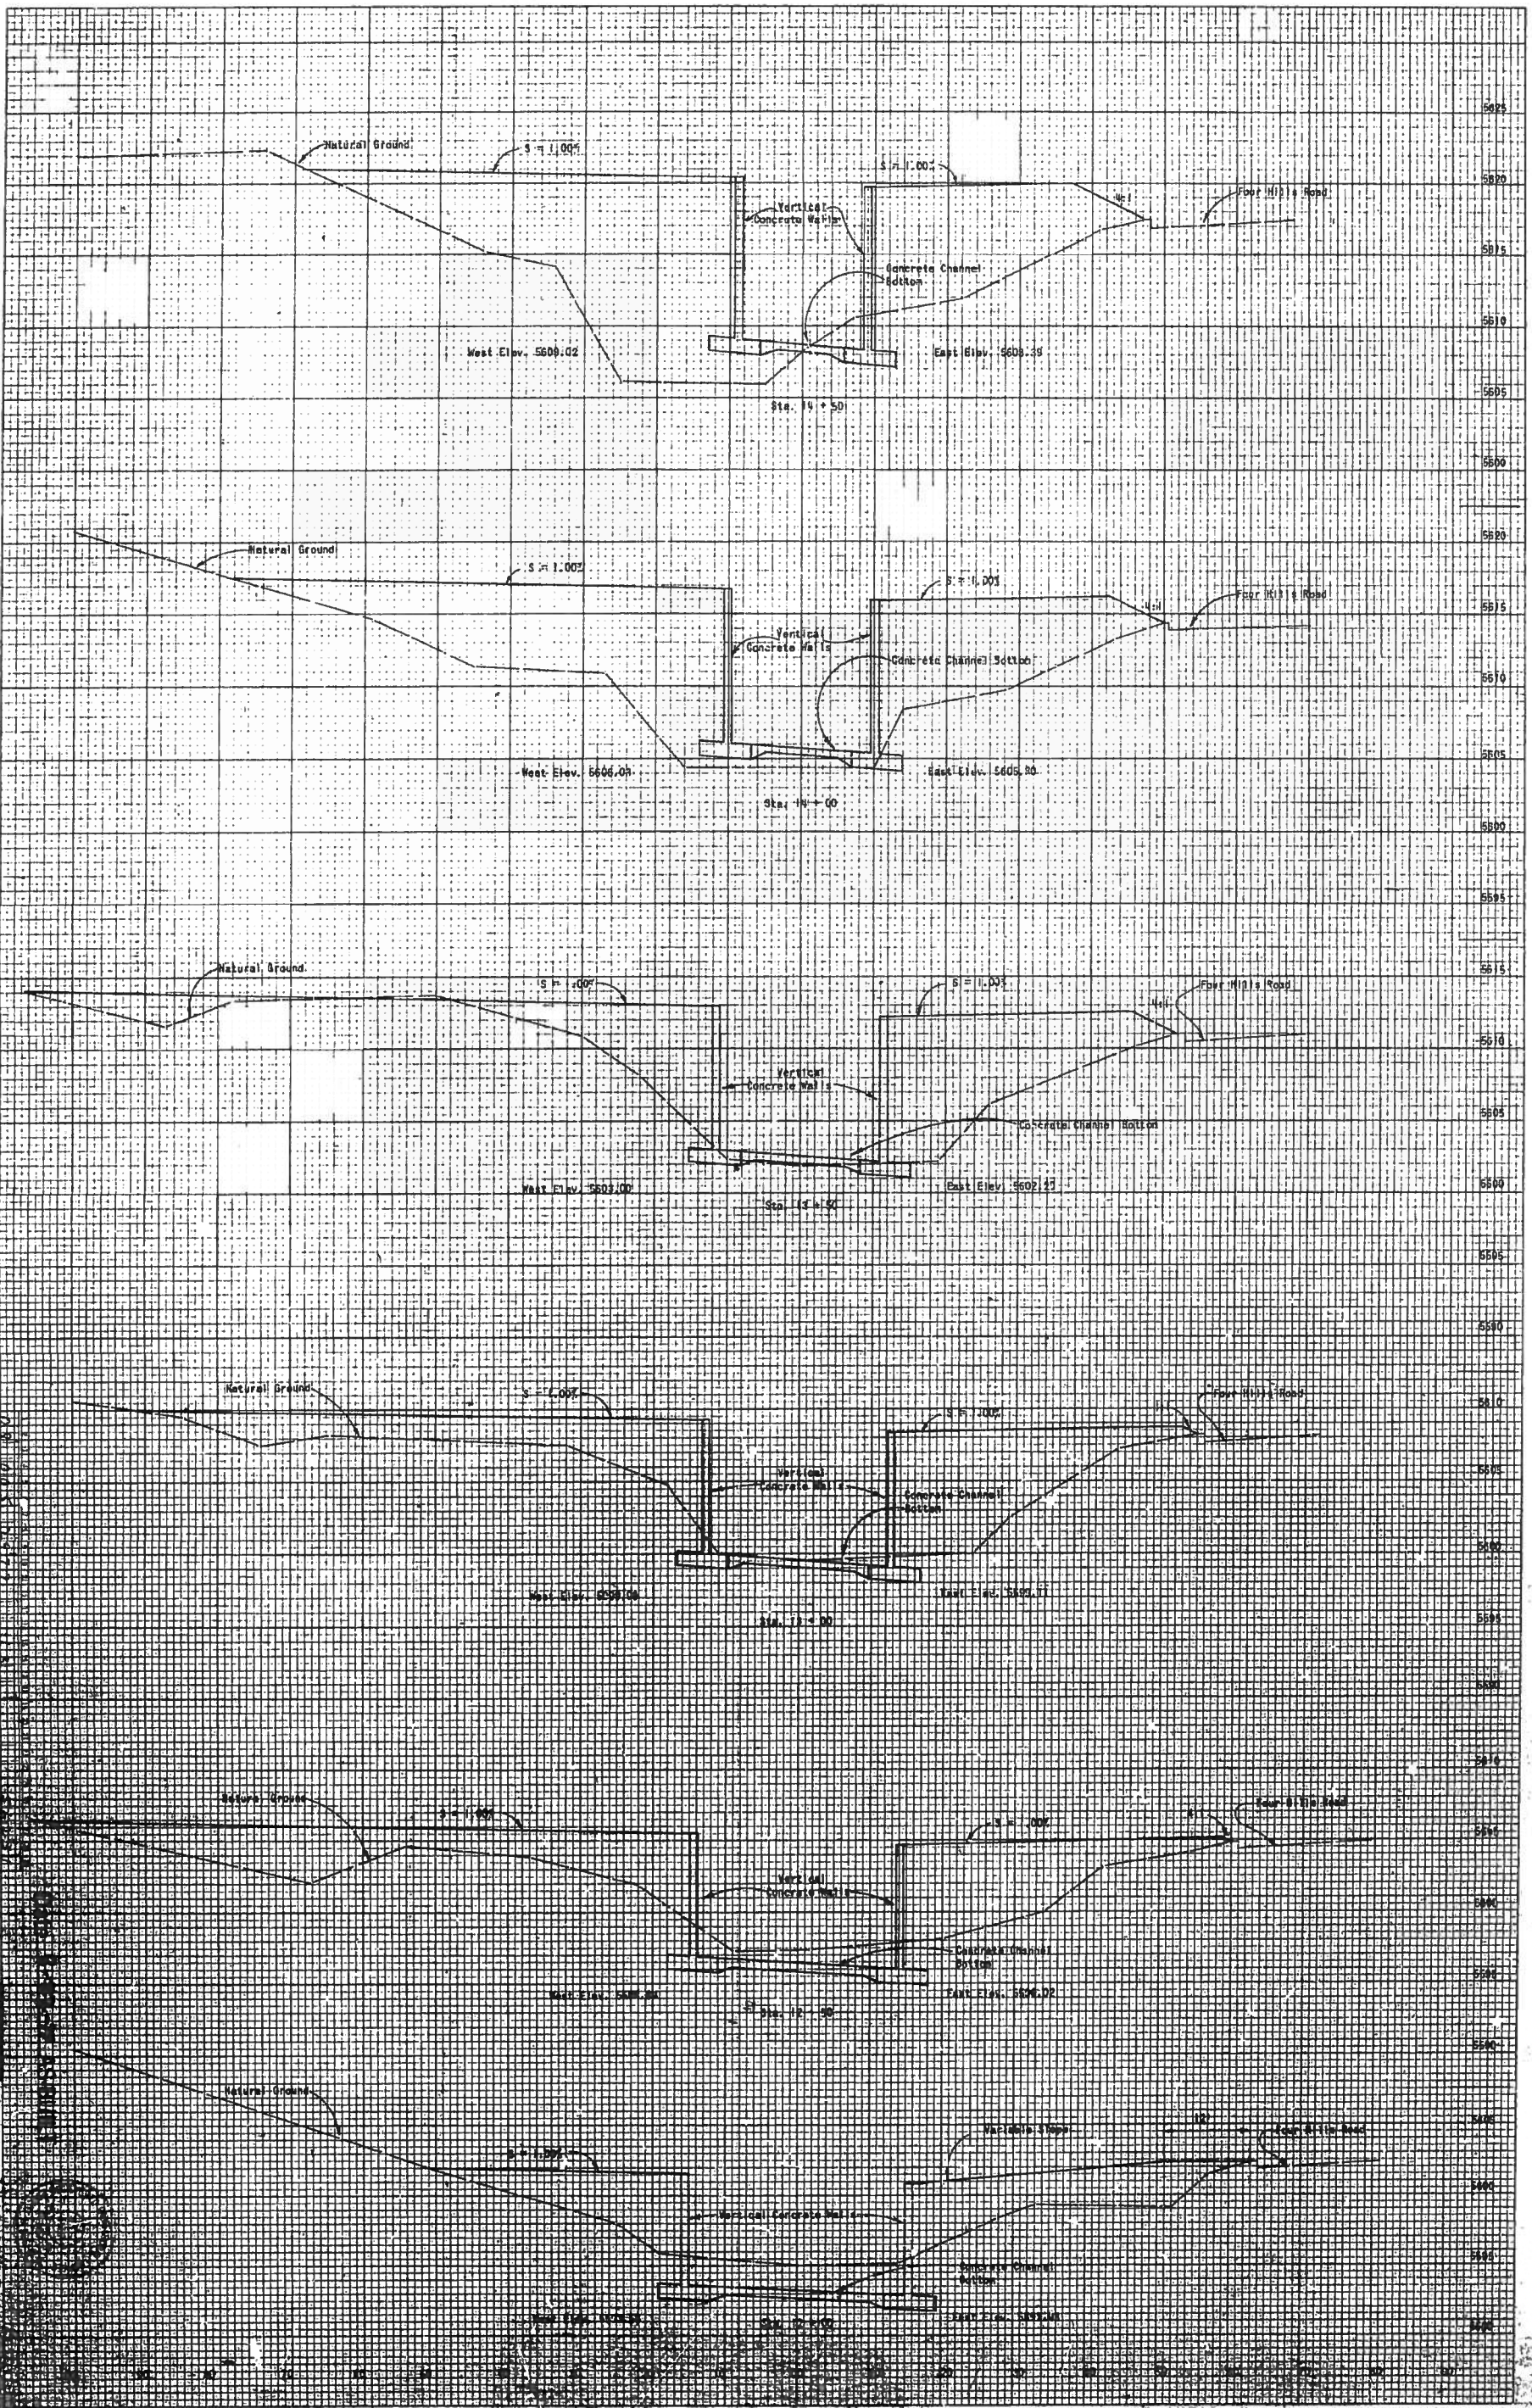

STATION 12+00 TO STA. 14+00

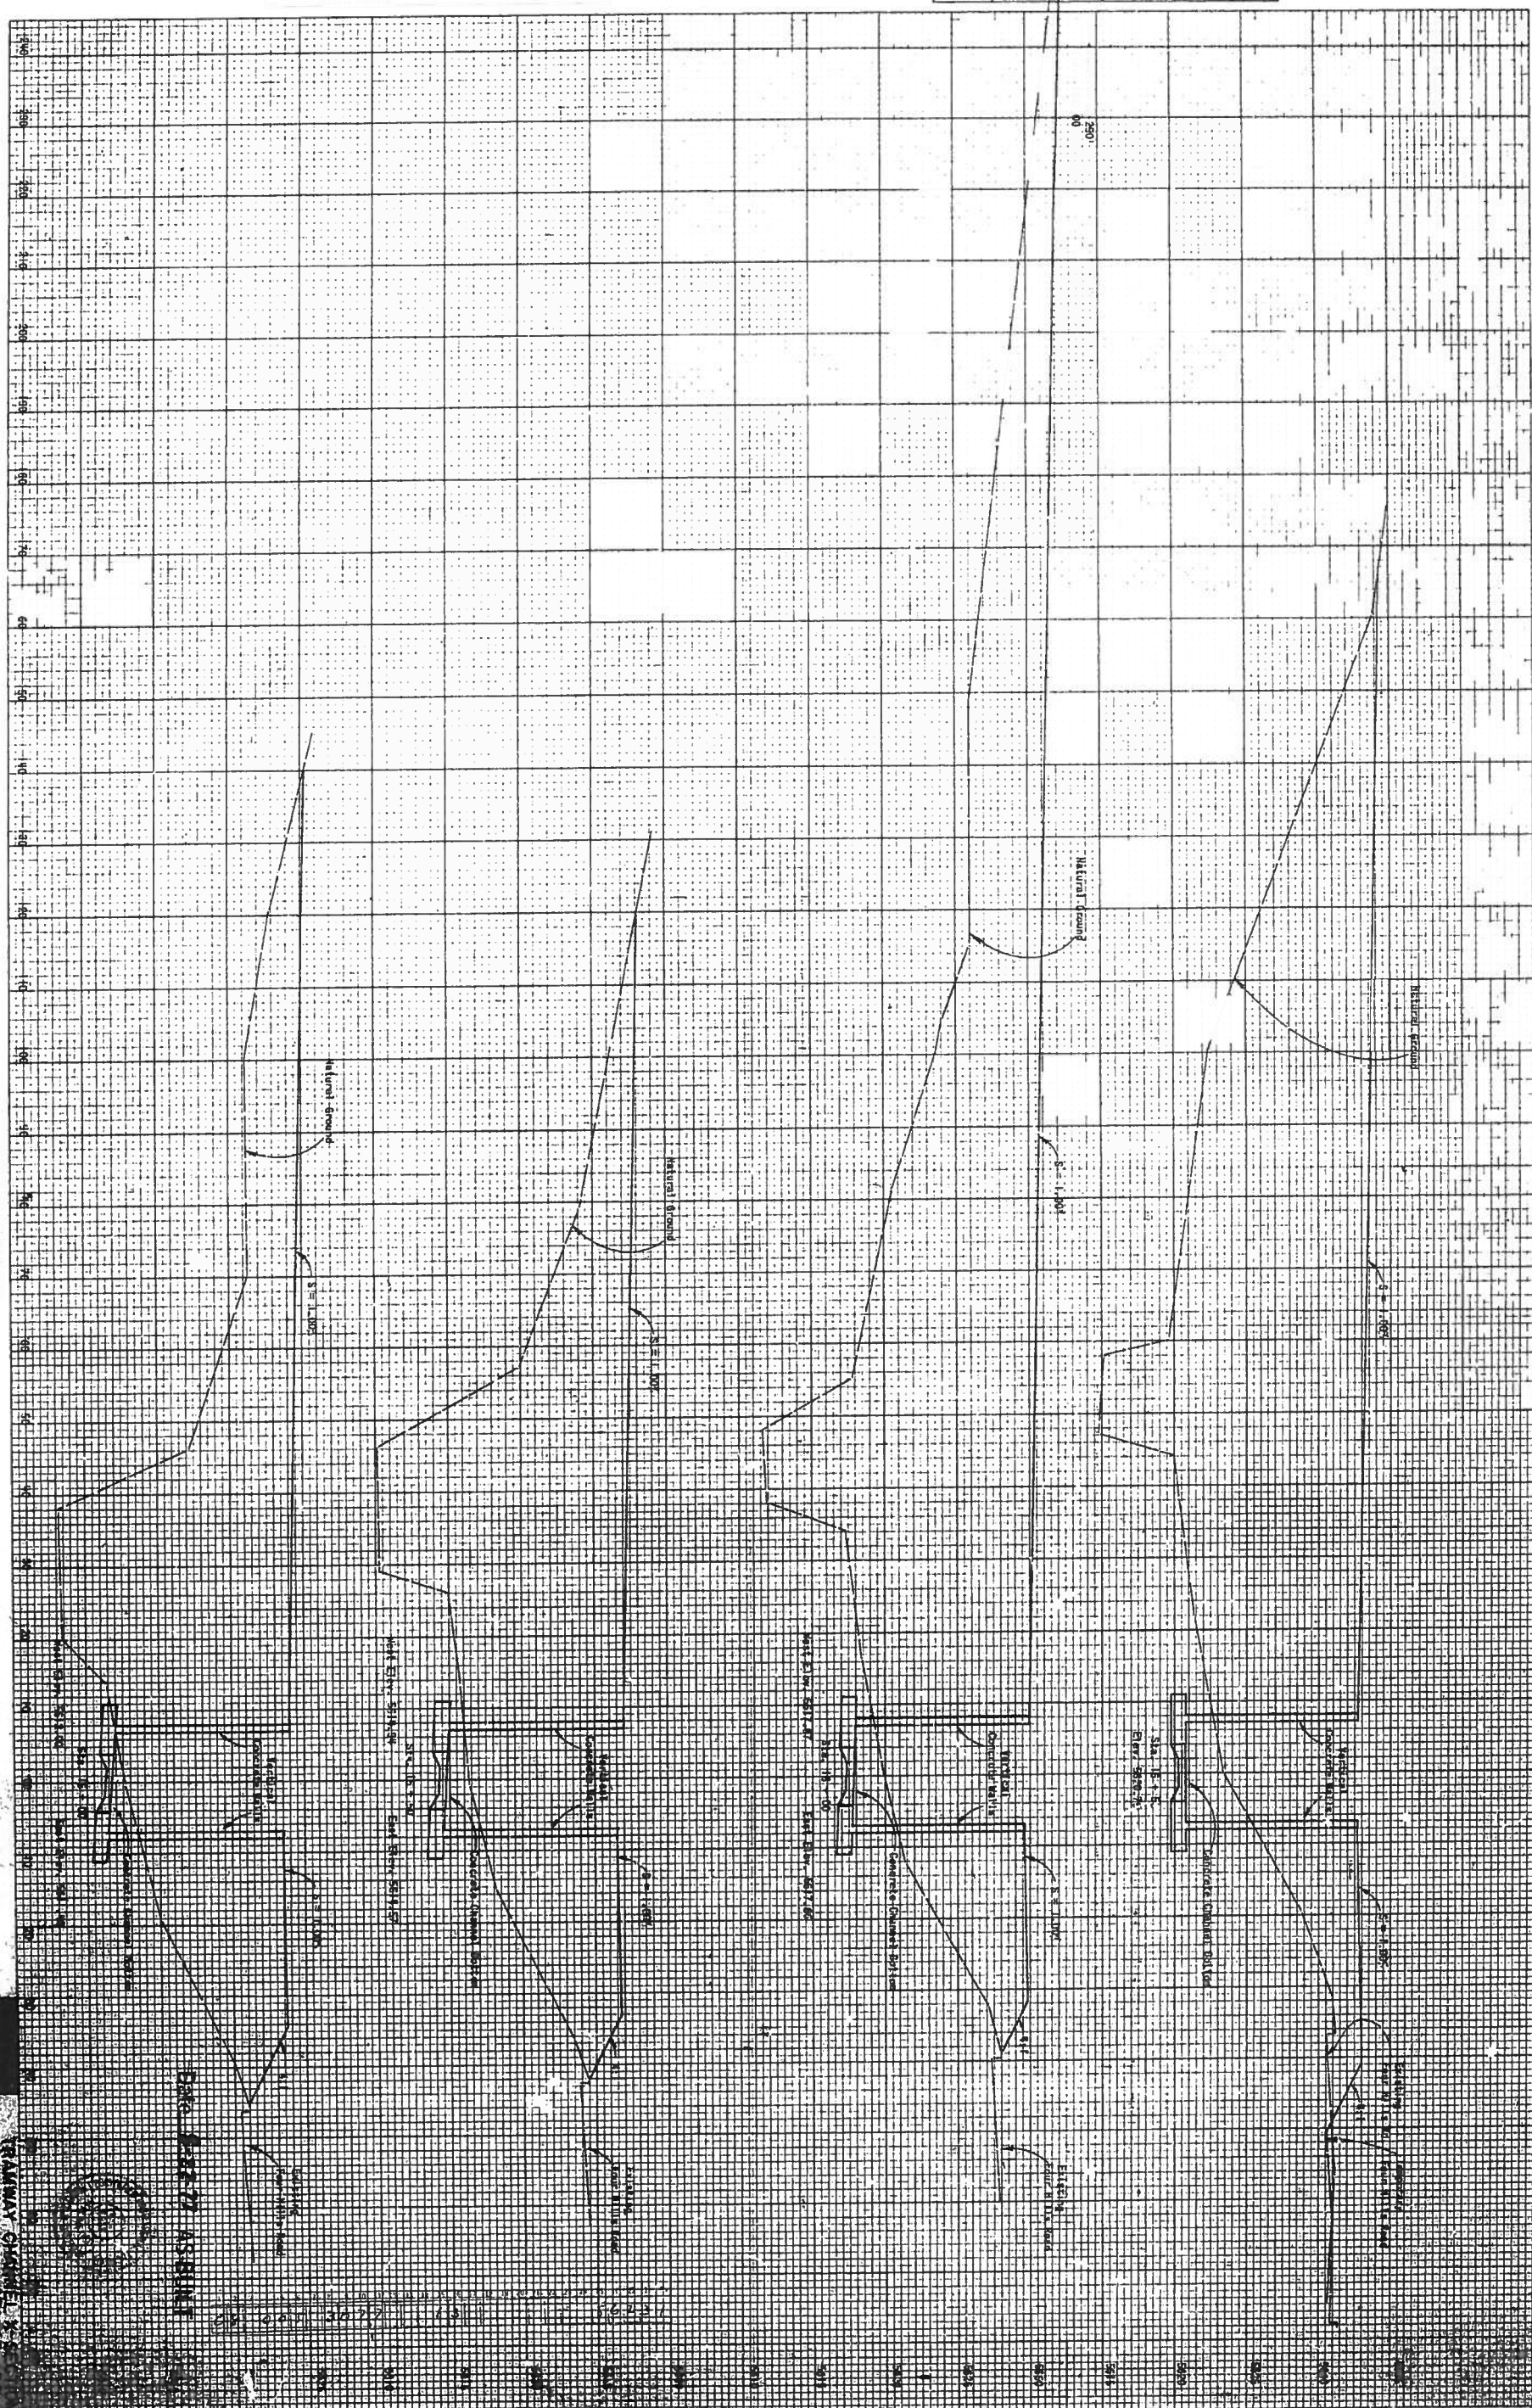

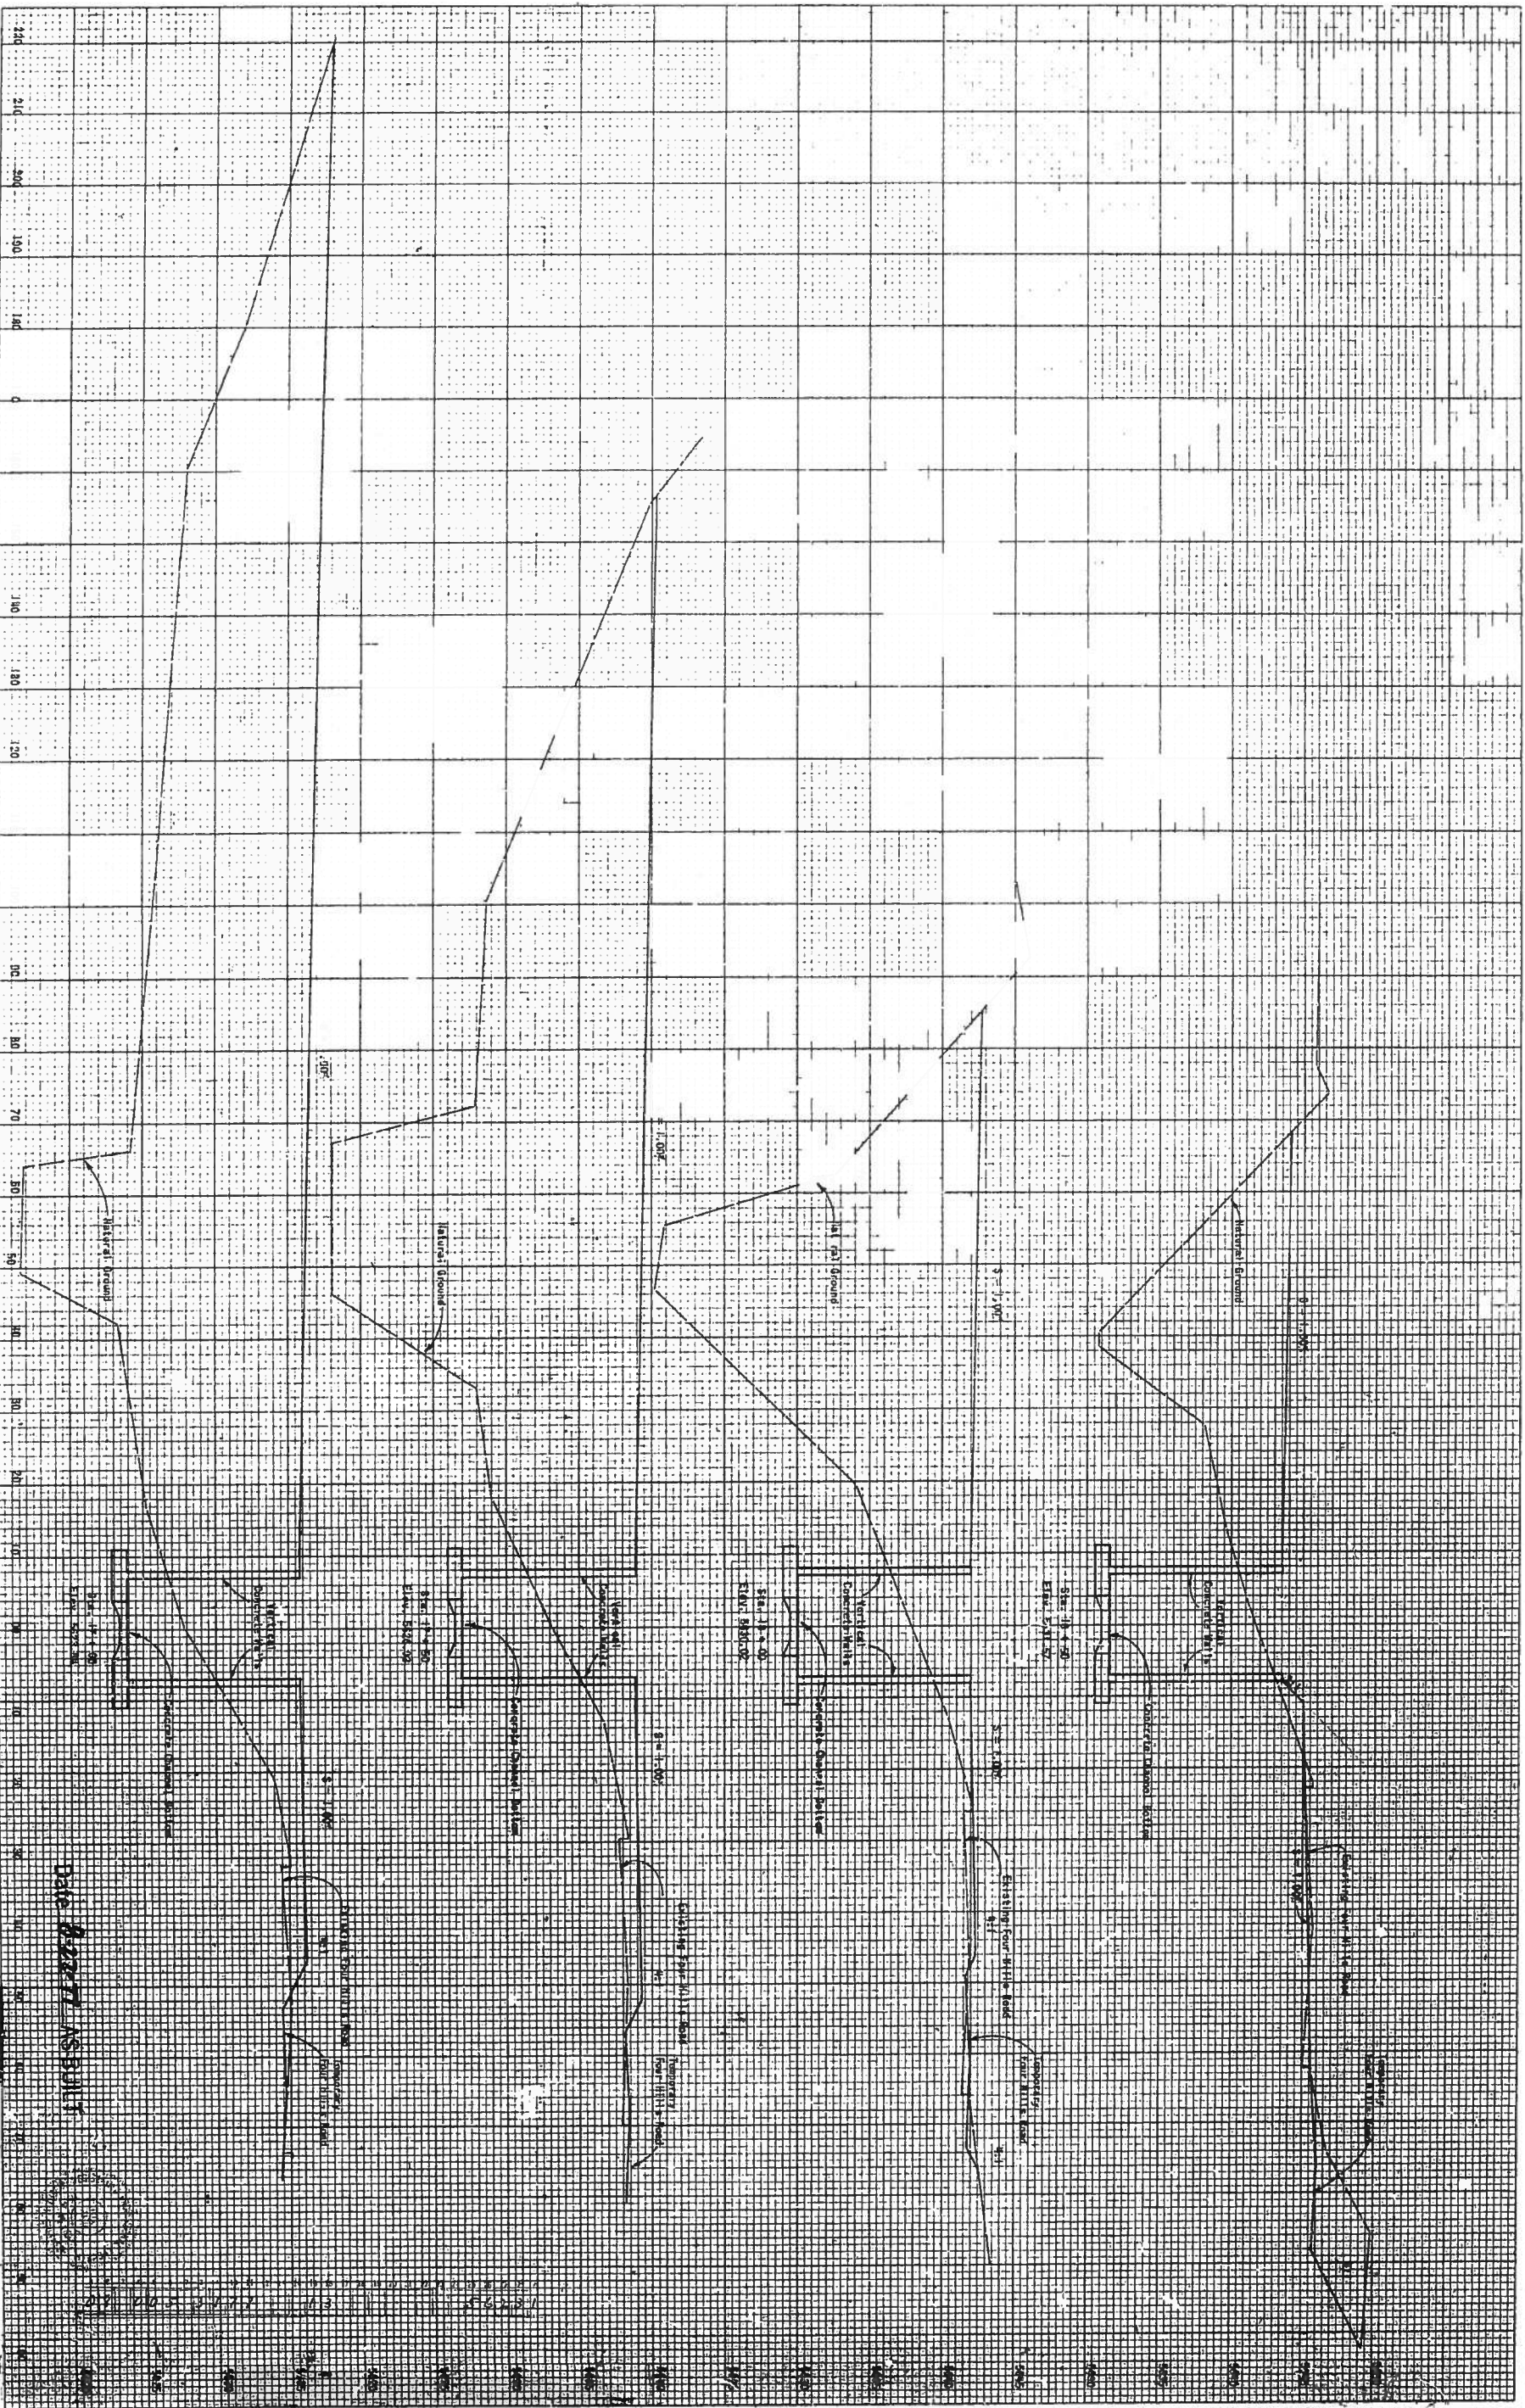


R
GT