
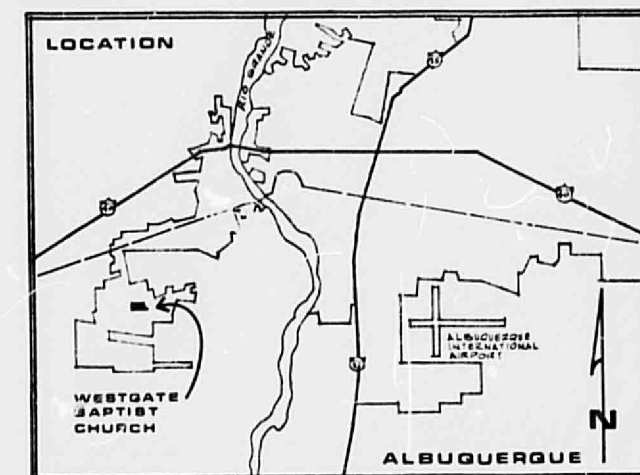


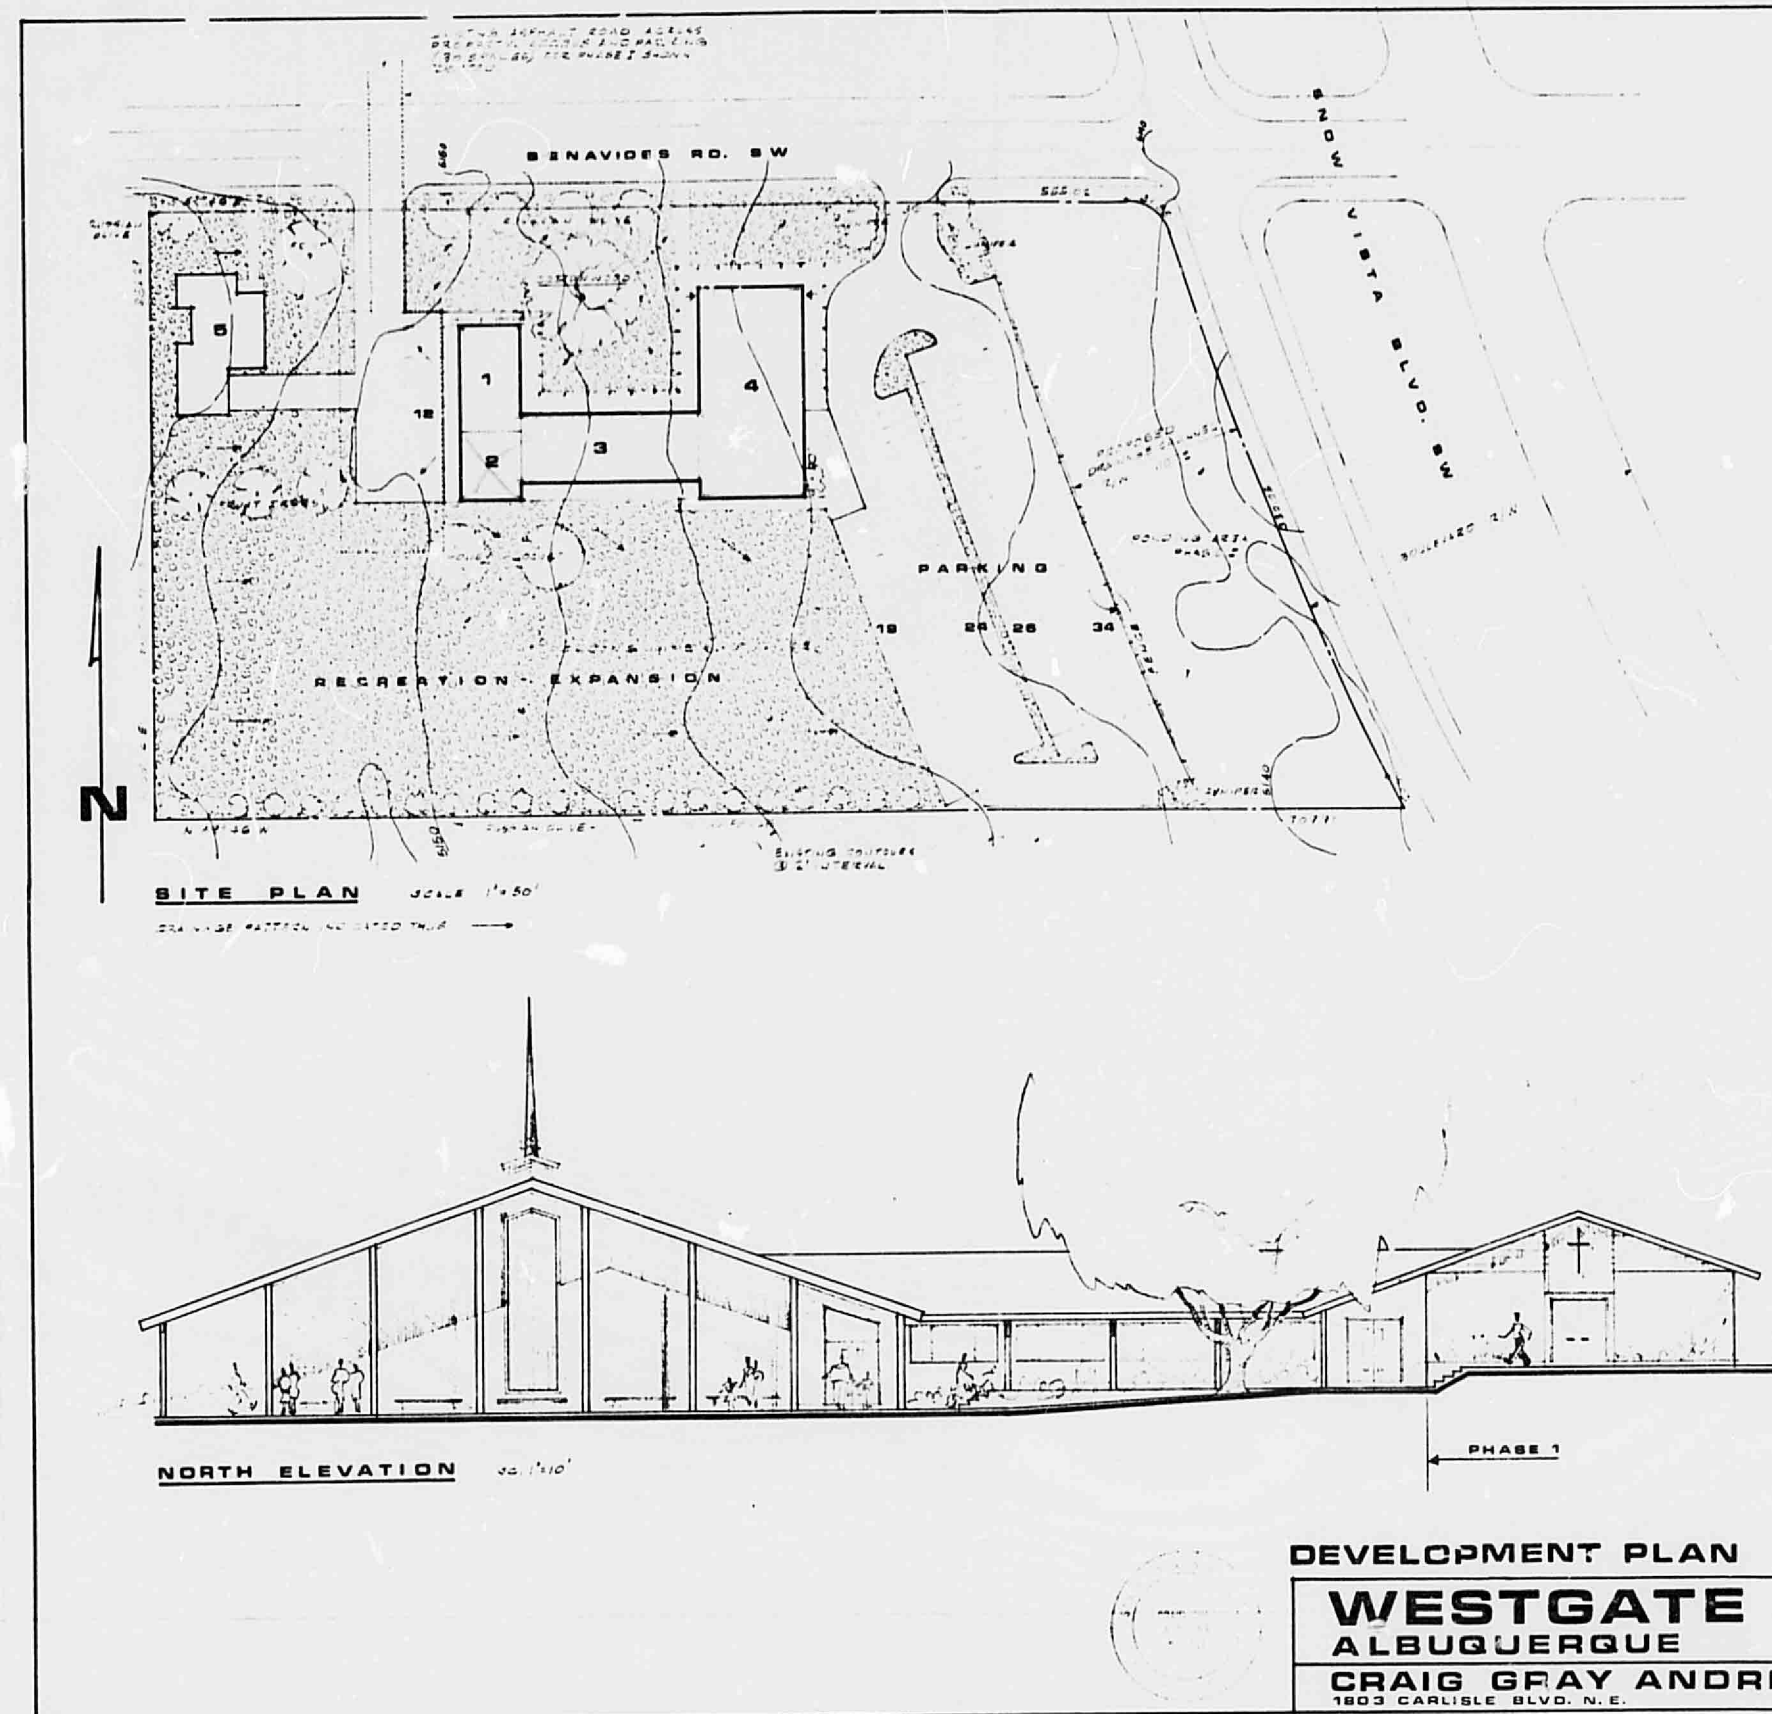

PROJECT DATA




OWNER: Westgate Baptist Church.

DESIGNER: Craig Gray Andrews Architects.


2-73-107

I certify that this development plan is in accordance with Ordinance 2708, as amended, and that it is a true and correct copy of the plan as submitted to the Environmental Planning Commission.

PLANNING DIRECTOR AND EXECUTIVE SECRETARY OF ENVIRONMENTAL PLANNING COMMISSION	DATE
TRAFFIC ENGINEER	DATE
CITY ENGINEER	DATE
APPROVA	DATE

DEVELOPMENT PLAN APRIL 15, 1975

WESTGATE BAPTIST CHURCH
ALBUQUERQUE
NEW MEXICO

CRAIG GRAY ANDREWS ARCHITECT
 1803 CARLISLE BLVD. N.E.
 ALBUQUERQUE, NEW MEXICO