


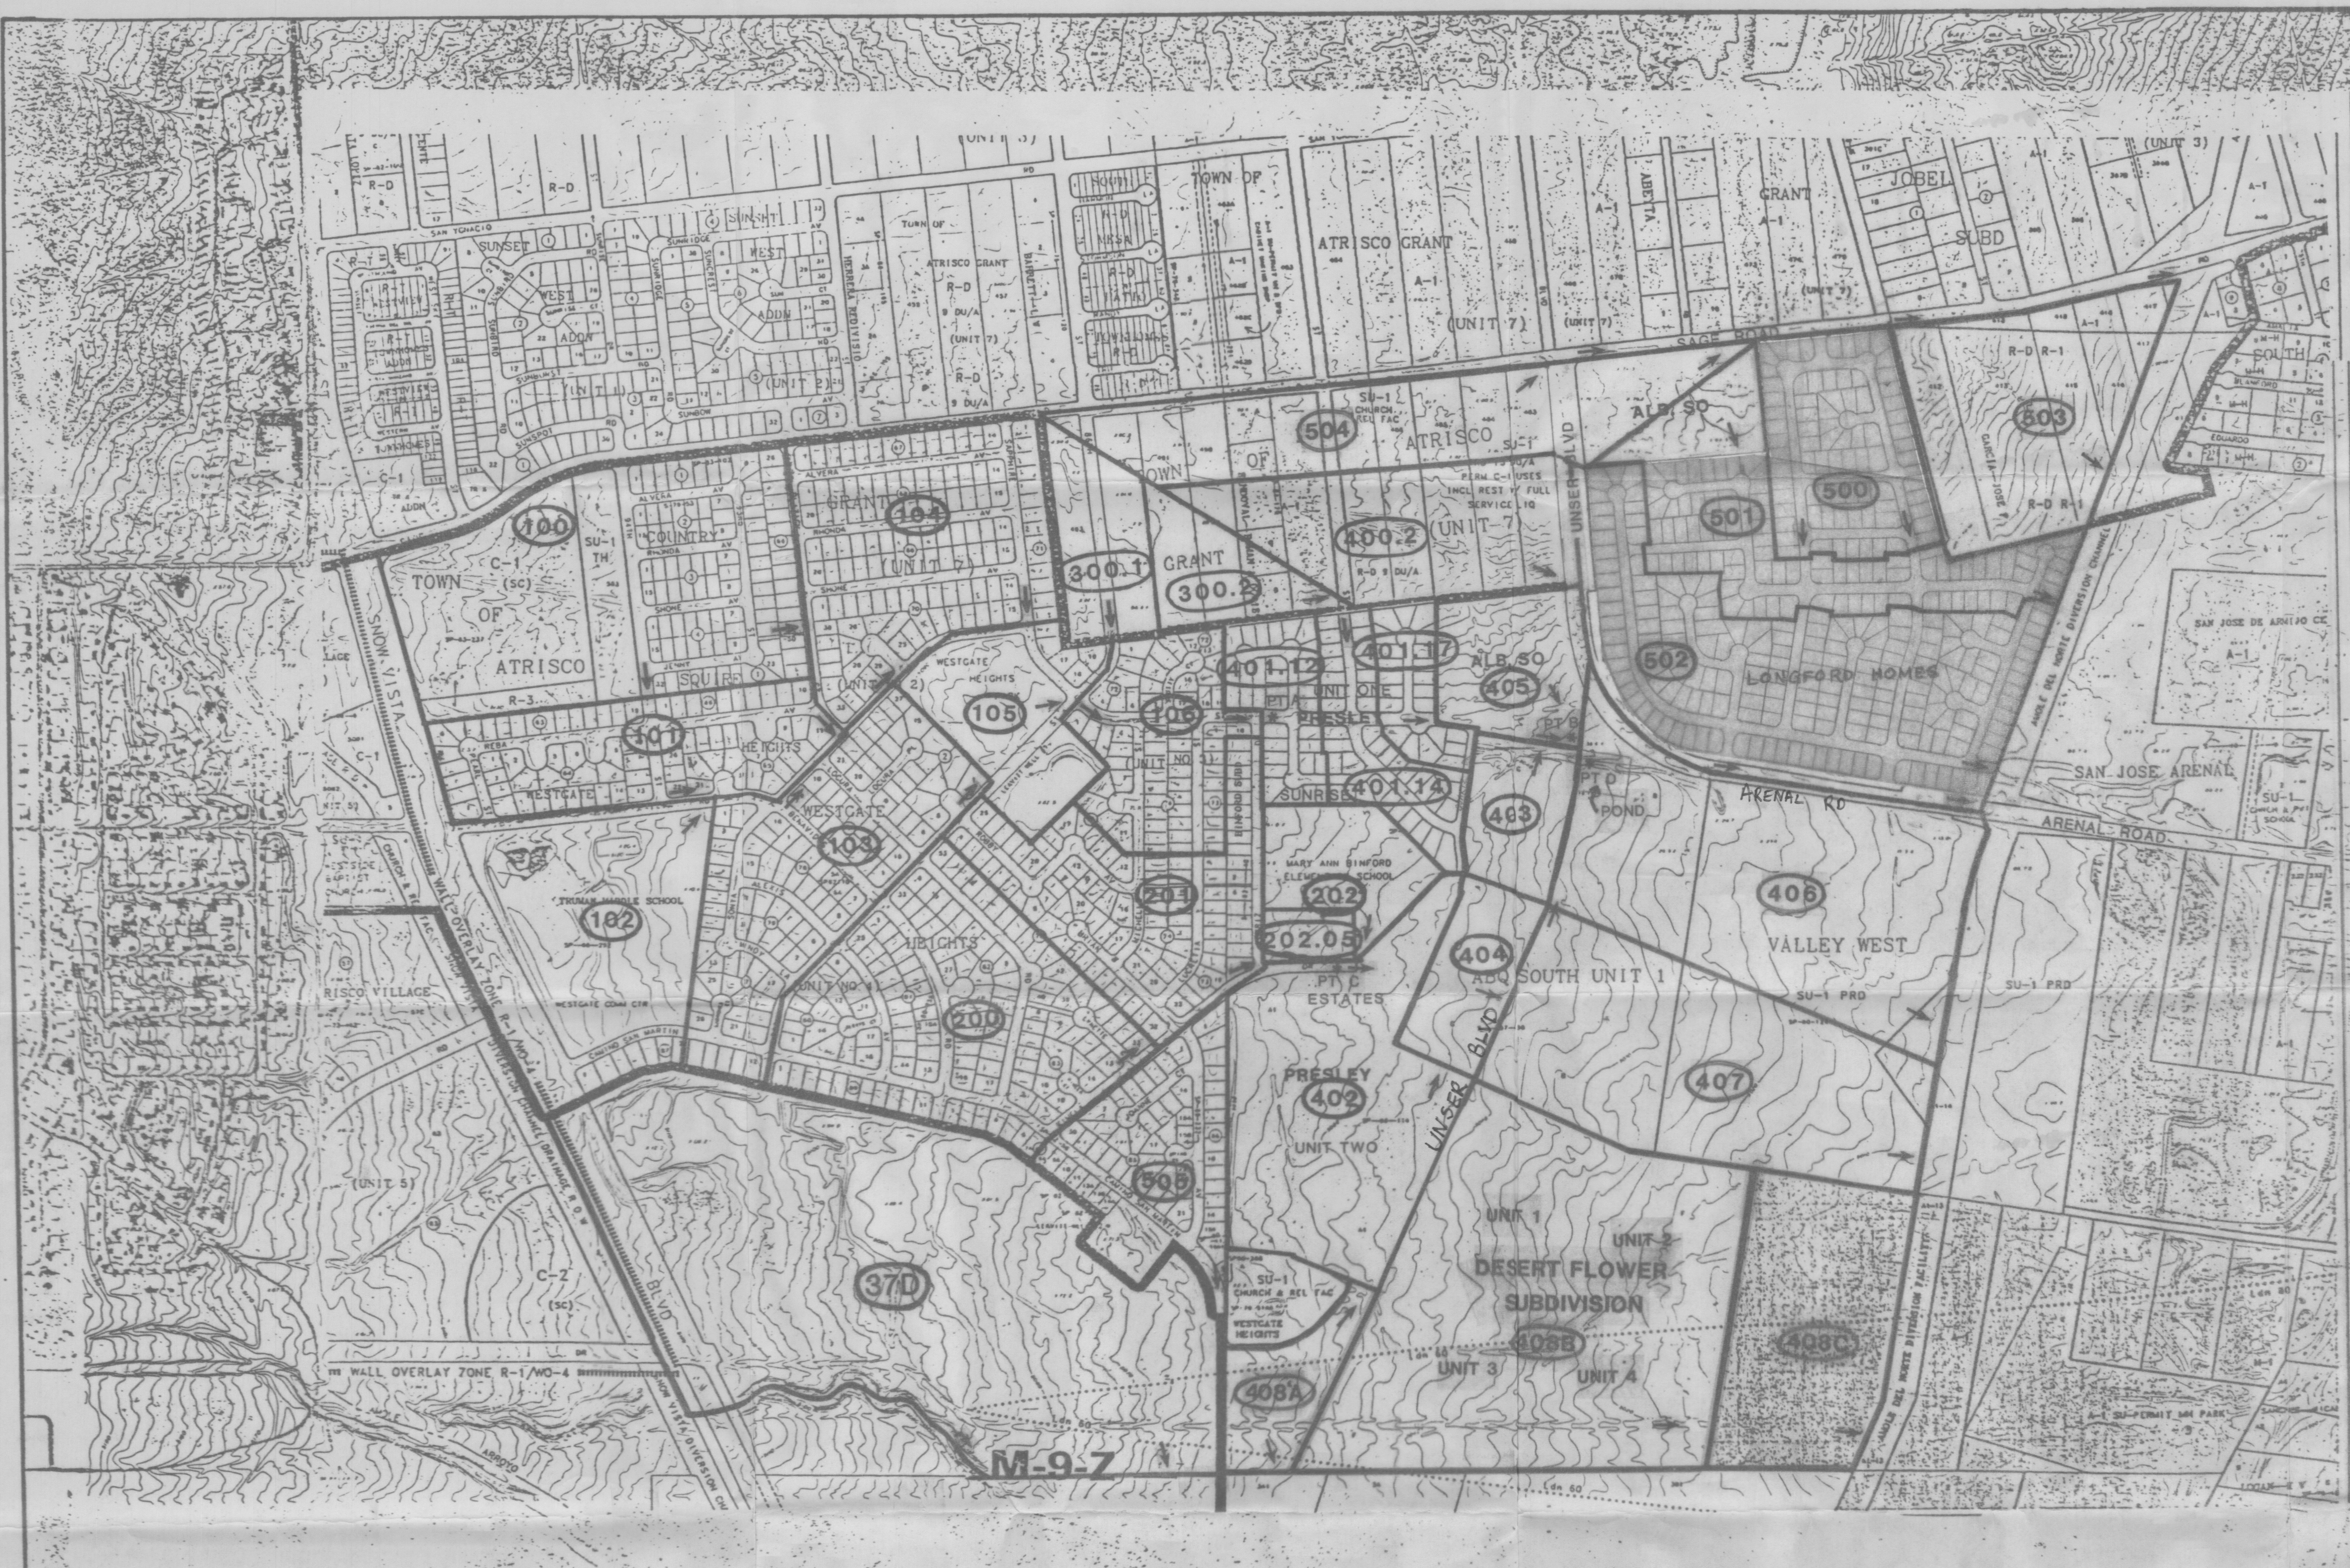

T104
R32
SEC 27

UNIFORM PROPERTY CODE
1-010-068

L-10-Z

SCALE IN FEET
250 0 500 1000

PHOTOCOPY - NOT TO SCALE

North

Amole del Norte Drainage Basin
Planning Department
Map Amended through June 15, 1994


LEGAL DESCRIPTION
T104
R32
SEC 27

UNIFORM PROPERTY CODE
1-010-068

M-10-Z

AMOLE DEL NORTE DRAINAGE BASIN
AREA BOUNDED BY SNOW VISTA BLVD., SAGE RD. & AMOLE CHANNEL

FIGURE : 2
BASIN ID MAP

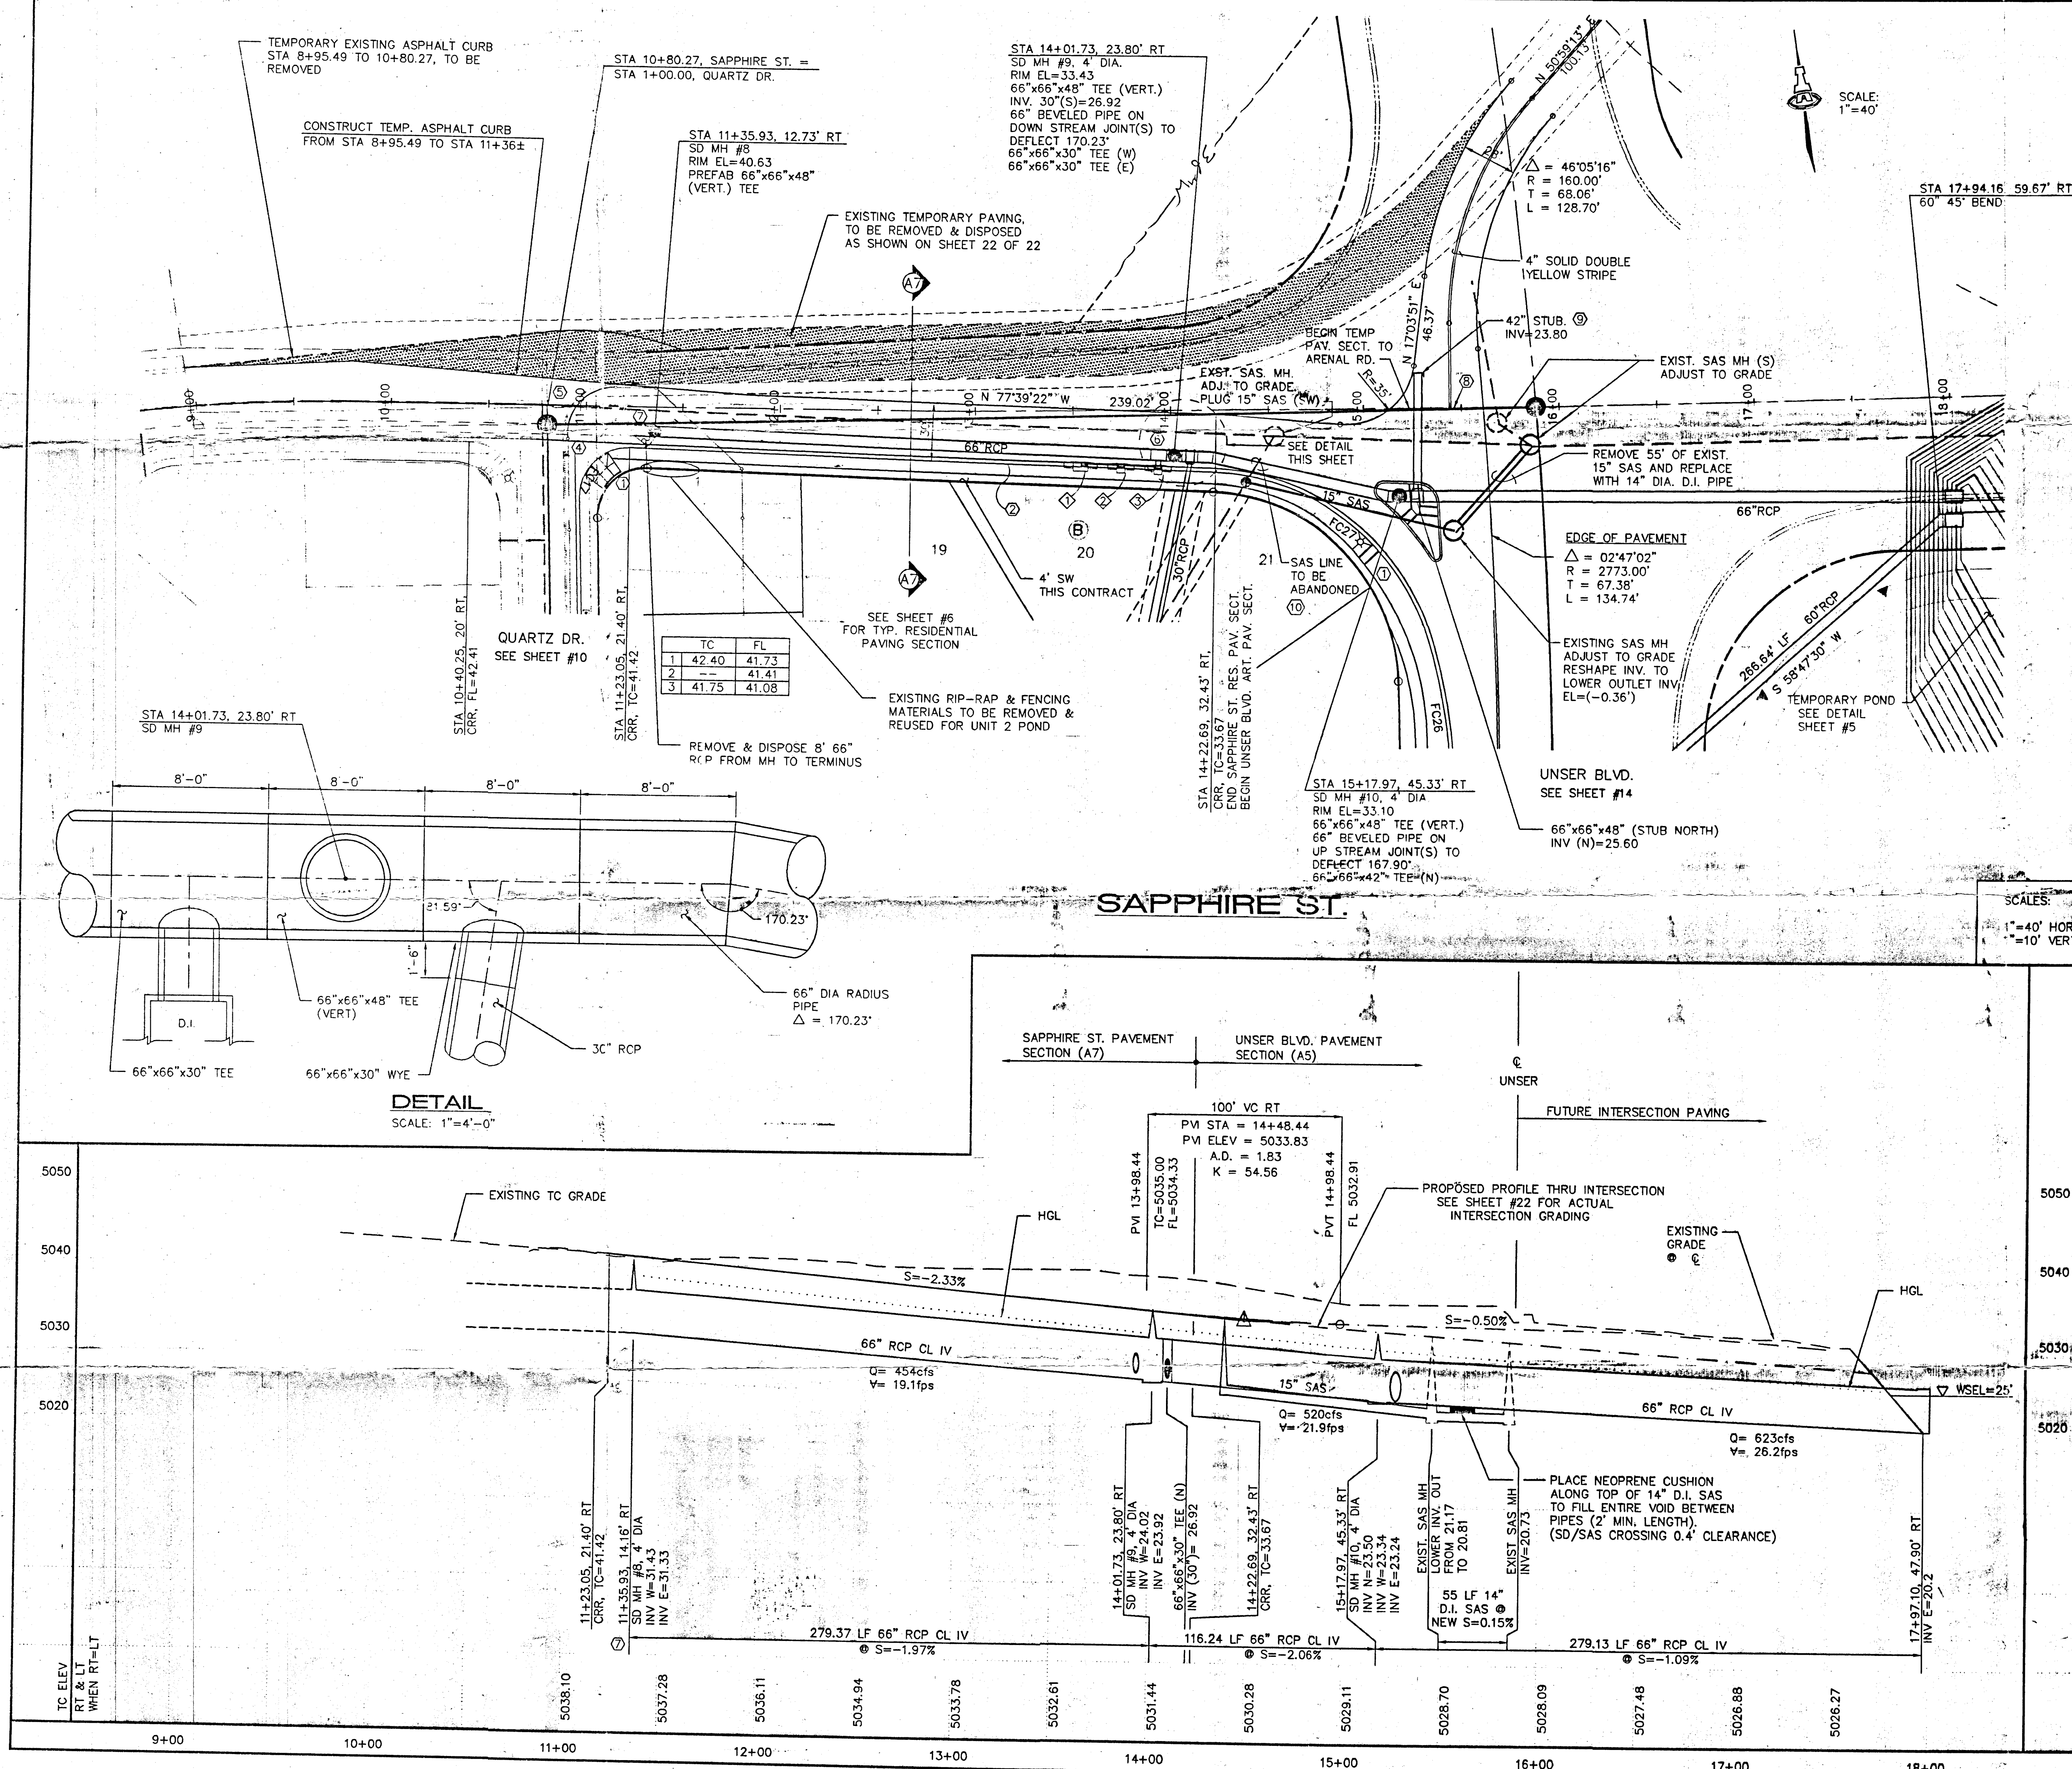

- KEYED CONSTRUCTION NOTES**
1. CONSTRUCT HANDICAP RAMP PER DETAIL ON SHEET #23.
 2. STANDARD CURB & GUTTER PER COA STD DWG #2415.
 3. CONSTRUCT PCC VALLEY GUTTER 4' WIDE, 3/4" INVERT PER COA STD DWG #2420.
 4. COMPLETE PCC VALLEY GUTTER 6' WIDE, 3/4" INVERT PER COA STD DWG #2420.
 5. REMOVE ALL EXISTING TEMPORARY ASPHALT CURB.
 6. CONNECT 30" CONNECTOR PIPE DIRECTLY INTO 66" RCP 8-(±) (① FIRST UPSTREAM JOINT).
 7. TEE-TOP PREFABRICATED MANHOLES WITH OUTLET SIZES AS SHOWN. SHOP DRAWINGS TO BE PROVIDED TO ENGINEER.
 8. BEGIN TEMPORARY PAVEMENT SECTION AT SAPPHIRE ST. CENTERLINE TO TIE IN WITH EXISTING TEMPORARY SECTIONS TO THE NORTH.
 9. 60 LF - 42" DIA. RCP 12, PROVIDE TEMPORARY PLUG AT END (INCIDENTAL TO PIPE).
 10. CONTRACTOR TO PROVIDE BY-PASS PUMPING PLAN TO CITY U.D.D. AND SYSTEM OPERATIONS (JIM FINK) 72 HRS PRIOR TO WORK ON ACTIVE SAS LINES.

FACE OF CURB CURVE TABLE

CURVE	RADIUS	LENGTH	DELTA
FC17	25.00'	40.74'	93°22'24"
FC27	407.62'	141.25'	19°51'14"
FC30	25.00'	39.64'	90°51'00"
FC31	25.00'	33.16'	75°59'48"
FC32	90.00'	99.94'	63°37'28"
FC33	60.00'	65.83'	62°51'54"

STORM DRAIN INLET INFORMATION

INLET NO.	INLET TYPE	STATION* & OFFSET	TOP GR. EL.	INV. OUT
1	A, SG	13+55.48, 29.33' LT	35.16	30.43
2	A, SG	13+74.43, 30.20' LT	34.72	29.61
3	A, SG	13+93.36, 31.07' LT	34.28	28.79

*STATIONING IS TO MIDPOINT OF GRATE @ FACE OF CURB

CONNECTOR PIPE INFORMATION

FROM INLET NO.	Q (CFS)	DIA. (IN)	LENGTH (FT)	SLOPE (FT/FT)
1	13	18	16'	0.10
2	11.5	24	16'	0.10
3	10	30	2.93'	0.10

ISAACSON & ARFMAN, P.A.
Consulting Engineering Associates
128 Monroe Street N.E.
Albuquerque, New Mexico 87102
4/15/97

CITY OF ALBUQUERQUE
PUBLIC WORKS DEPARTMENT
ENGINEERING GROUP

TITLE: **SUNRISE ESTATES UNIT TWO
SAPPHIRE ST.
PAVING & STORM DRAIN PLAN & PROFILE**

Design Review Committee	City Engineer Approval	Ms./Day/Tr.	Ms./Day/Tr.

City Project No. **5057.91** Zone Map No. **M-10** Sheet **13** of **22**

AS-BUILT INFORMATION

CONTRACTOR	DATE	REVISIONS	BY	DATE

ENGINEER'S SEAL

REVISIONS

NO.	DATE	REVISIONS	BY	DATE

DESIGNED BY FCA **DATE** 4/97

DRAWN BY CLV **DATE** 4/97