


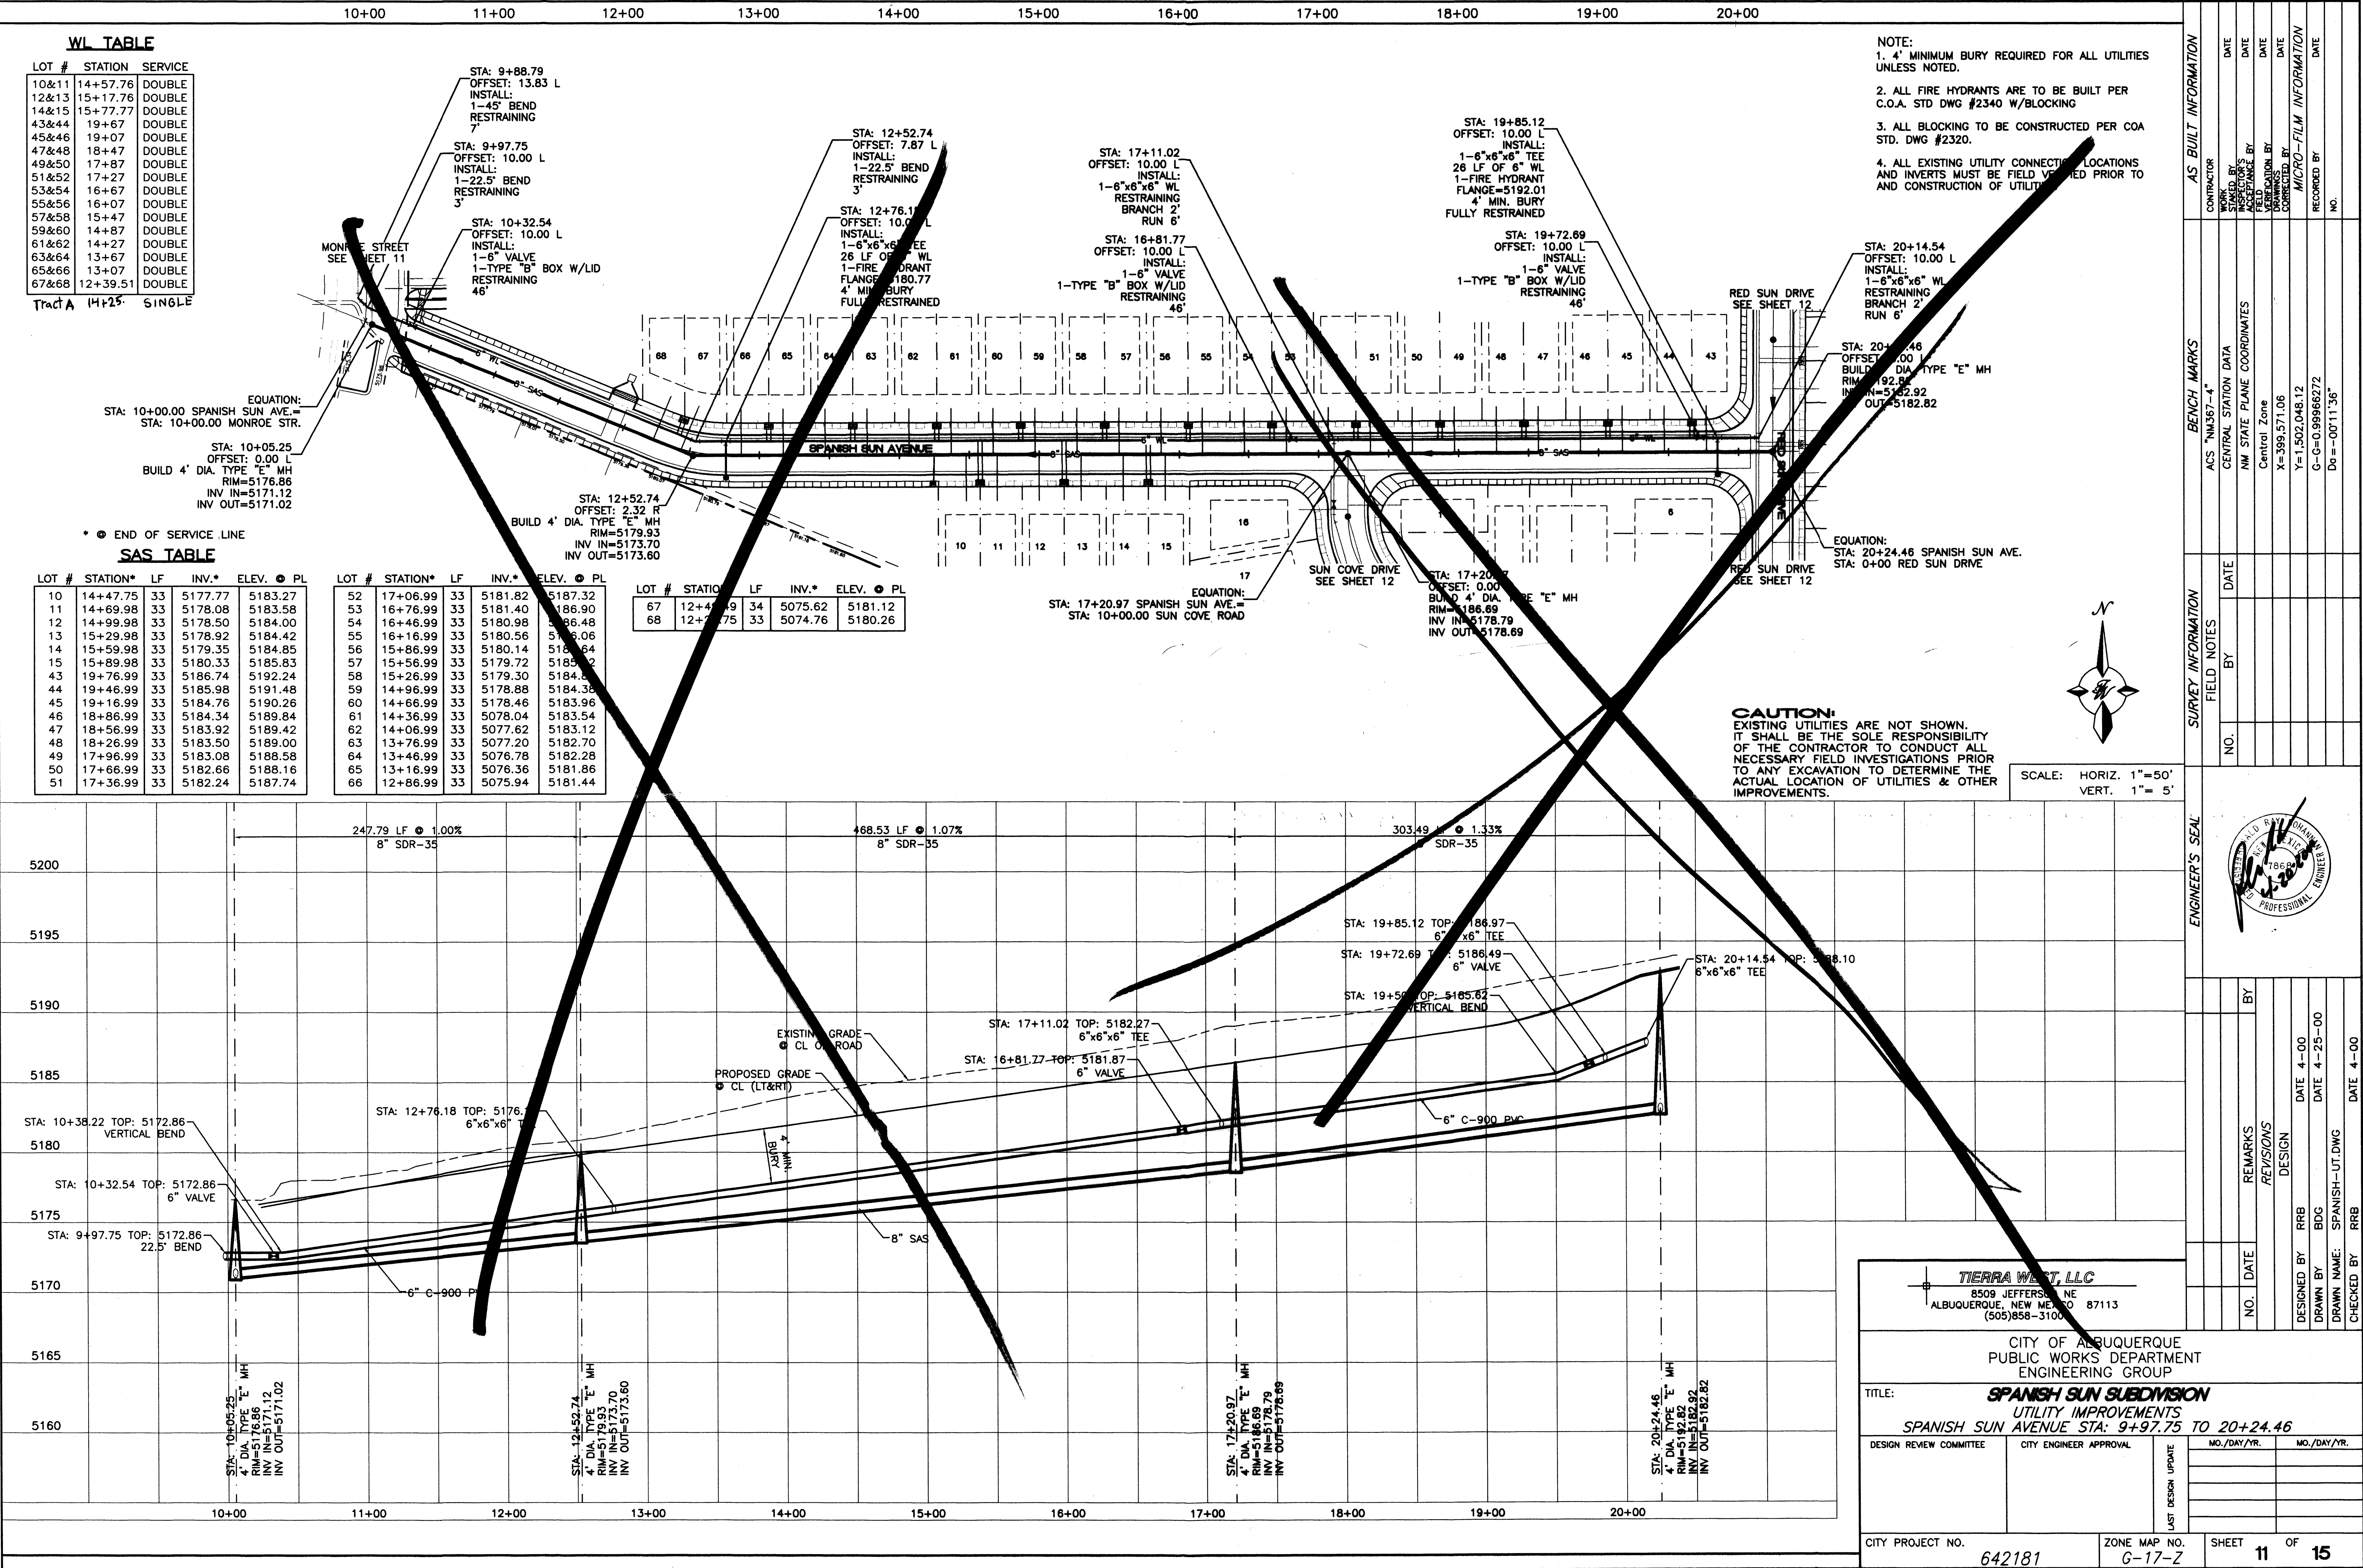



WL TABLE

LOT #	STATION	SERVICE
10&11	14+57.76	DOUBLE
12&13	15+17.76	DOUBLE
14&15	15+77.77	DOUBLE
43&44	19+67	DOUBLE
45&46	19+07	DOUBLE
47&48	18+47	DOUBLE
49&50	17+87	DOUBLE
51&52	17+27	DOUBLE
53&54	16+67	DOUBLE
55&56	16+07	DOUBLE
57&58	15+47	DOUBLE
59&60	14+87	DOUBLE
61&62	14+27	DOUBLE
63&64	13+67	DOUBLE
65&66	13+07	DOUBLE
67&68	12+39.51	DOUBLE

Tract A 14+25 SINGLE

SAS TABLE

LOT #	STATION*	LF	INV.*	ELEV. ● PL
10	14+47.75	33	5177.77	5183.27
11	14+69.98	33	5178.08	5183.58
12	14+99.98	33	5178.50	5184.00
13	15+29.98	33	5178.92	5184.42
14	15+59.98	33	5179.35	5184.85
15	15+89.98	33	5180.33	5185.83
43	19+76.99	33	5186.74	5192.24
44	19+46.99	33	5185.98	5191.48
45	19+16.99	33	5184.76	5190.26
46	18+86.99	33	5184.34	5189.84
47	18+56.99	33	5183.92	5189.42
48	18+26.99	33	5183.50	5189.00
49	17+96.99	33	5183.08	5188.58
50	17+66.99	33	5182.66	5188.16
51	17+36.99	33	5182.24	5187.74


LOT #	STATION*	LF	INV.*	ELEV. ● PL
52	17+06.99	33	5181.82	5187.32
53	16+76.99	33	5181.40	5186.90
54	16+46.99	33	5180.98	5186.48
55	16+16.99	33	5180.56	5186.06
56	15+86.99	33	5180.14	5185.64
57	15+56.99	33	5179.72	5185.22
58	15+26.99	33	5179.30	5184.80
59	14+96.99	33	5178.88	5184.38
60	14+66.99	33	5178.46	5183.96
61	14+36.99	33	5178.04	5183.54
62	14+06.99	33	5177.62	5183.12
63	13+76.99	33	5177.20	5182.70
64	13+46.99	33	5176.78	5182.28
65	13+16.99	33	5176.36	5181.86
66	12+86.99	33	5175.94	5181.44

LOT #	STATION*	LF	INV.*	ELEV. ● PL
67	12+47.75	34	5075.62	5181.12
68	12+27.75	33	5074.76	5180.26

- NOTE:
1. 4' MINIMUM BURY REQUIRED FOR ALL UTILITIES UNLESS NOTED.
 2. ALL FIRE HYDRANTS ARE TO BE BUILT PER C.O.A. STD DWG #2340 W/BLOCKING
 3. ALL BLOCKING TO BE CONSTRUCTED PER COA STD. DWG #2320.
 4. ALL EXISTING UTILITY CONNECTION LOCATIONS AND INVERTS MUST BE FIELD VERIFIED PRIOR TO AND CONSTRUCTION OF UTILITY.

CAUTION:
EXISTING UTILITIES ARE NOT SHOWN. IT SHALL BE THE SOLE RESPONSIBILITY OF THE CONTRACTOR TO CONDUCT ALL NECESSARY FIELD INVESTIGATIONS PRIOR TO ANY EXCAVATION TO DETERMINE THE ACTUAL LOCATION OF UTILITIES & OTHER IMPROVEMENTS.

SCALE: HORIZ. 1"=50'
VERT. 1"= 5'

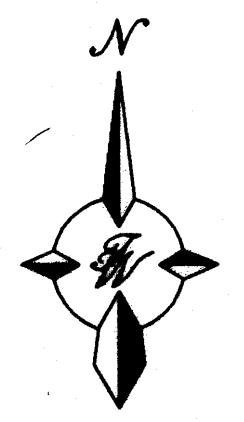

TIERRA WEST, LLC
8509 JEFFERS BLVD NE
ALBUQUERQUE, NEW MEXICO 87113
(505)858-3100

CITY OF ALBUQUERQUE
PUBLIC WORKS DEPARTMENT
ENGINEERING GROUP

TITLE: **SPANISH SUN SUBDIVISION**
UTILITY IMPROVEMENTS
SPANISH SUN AVENUE STA: 9+97.75 TO 20+24.46

DESIGN REVIEW COMMITTEE	CITY ENGINEER APPROVAL	MO./DAY/YR.	MO./DAY/YR.

DESIGNED BY	RRB	DATE	4-00
DRAWN BY	BDG	DATE	4-25-00
DRAWN NAME:	SPANISH-UT.DWG		
CHECKED BY	RRB	DATE	4-00

CITY PROJECT NO. **642181**

ZONE MAP NO. **G-17-2**

SHEET **11** OF **15**