


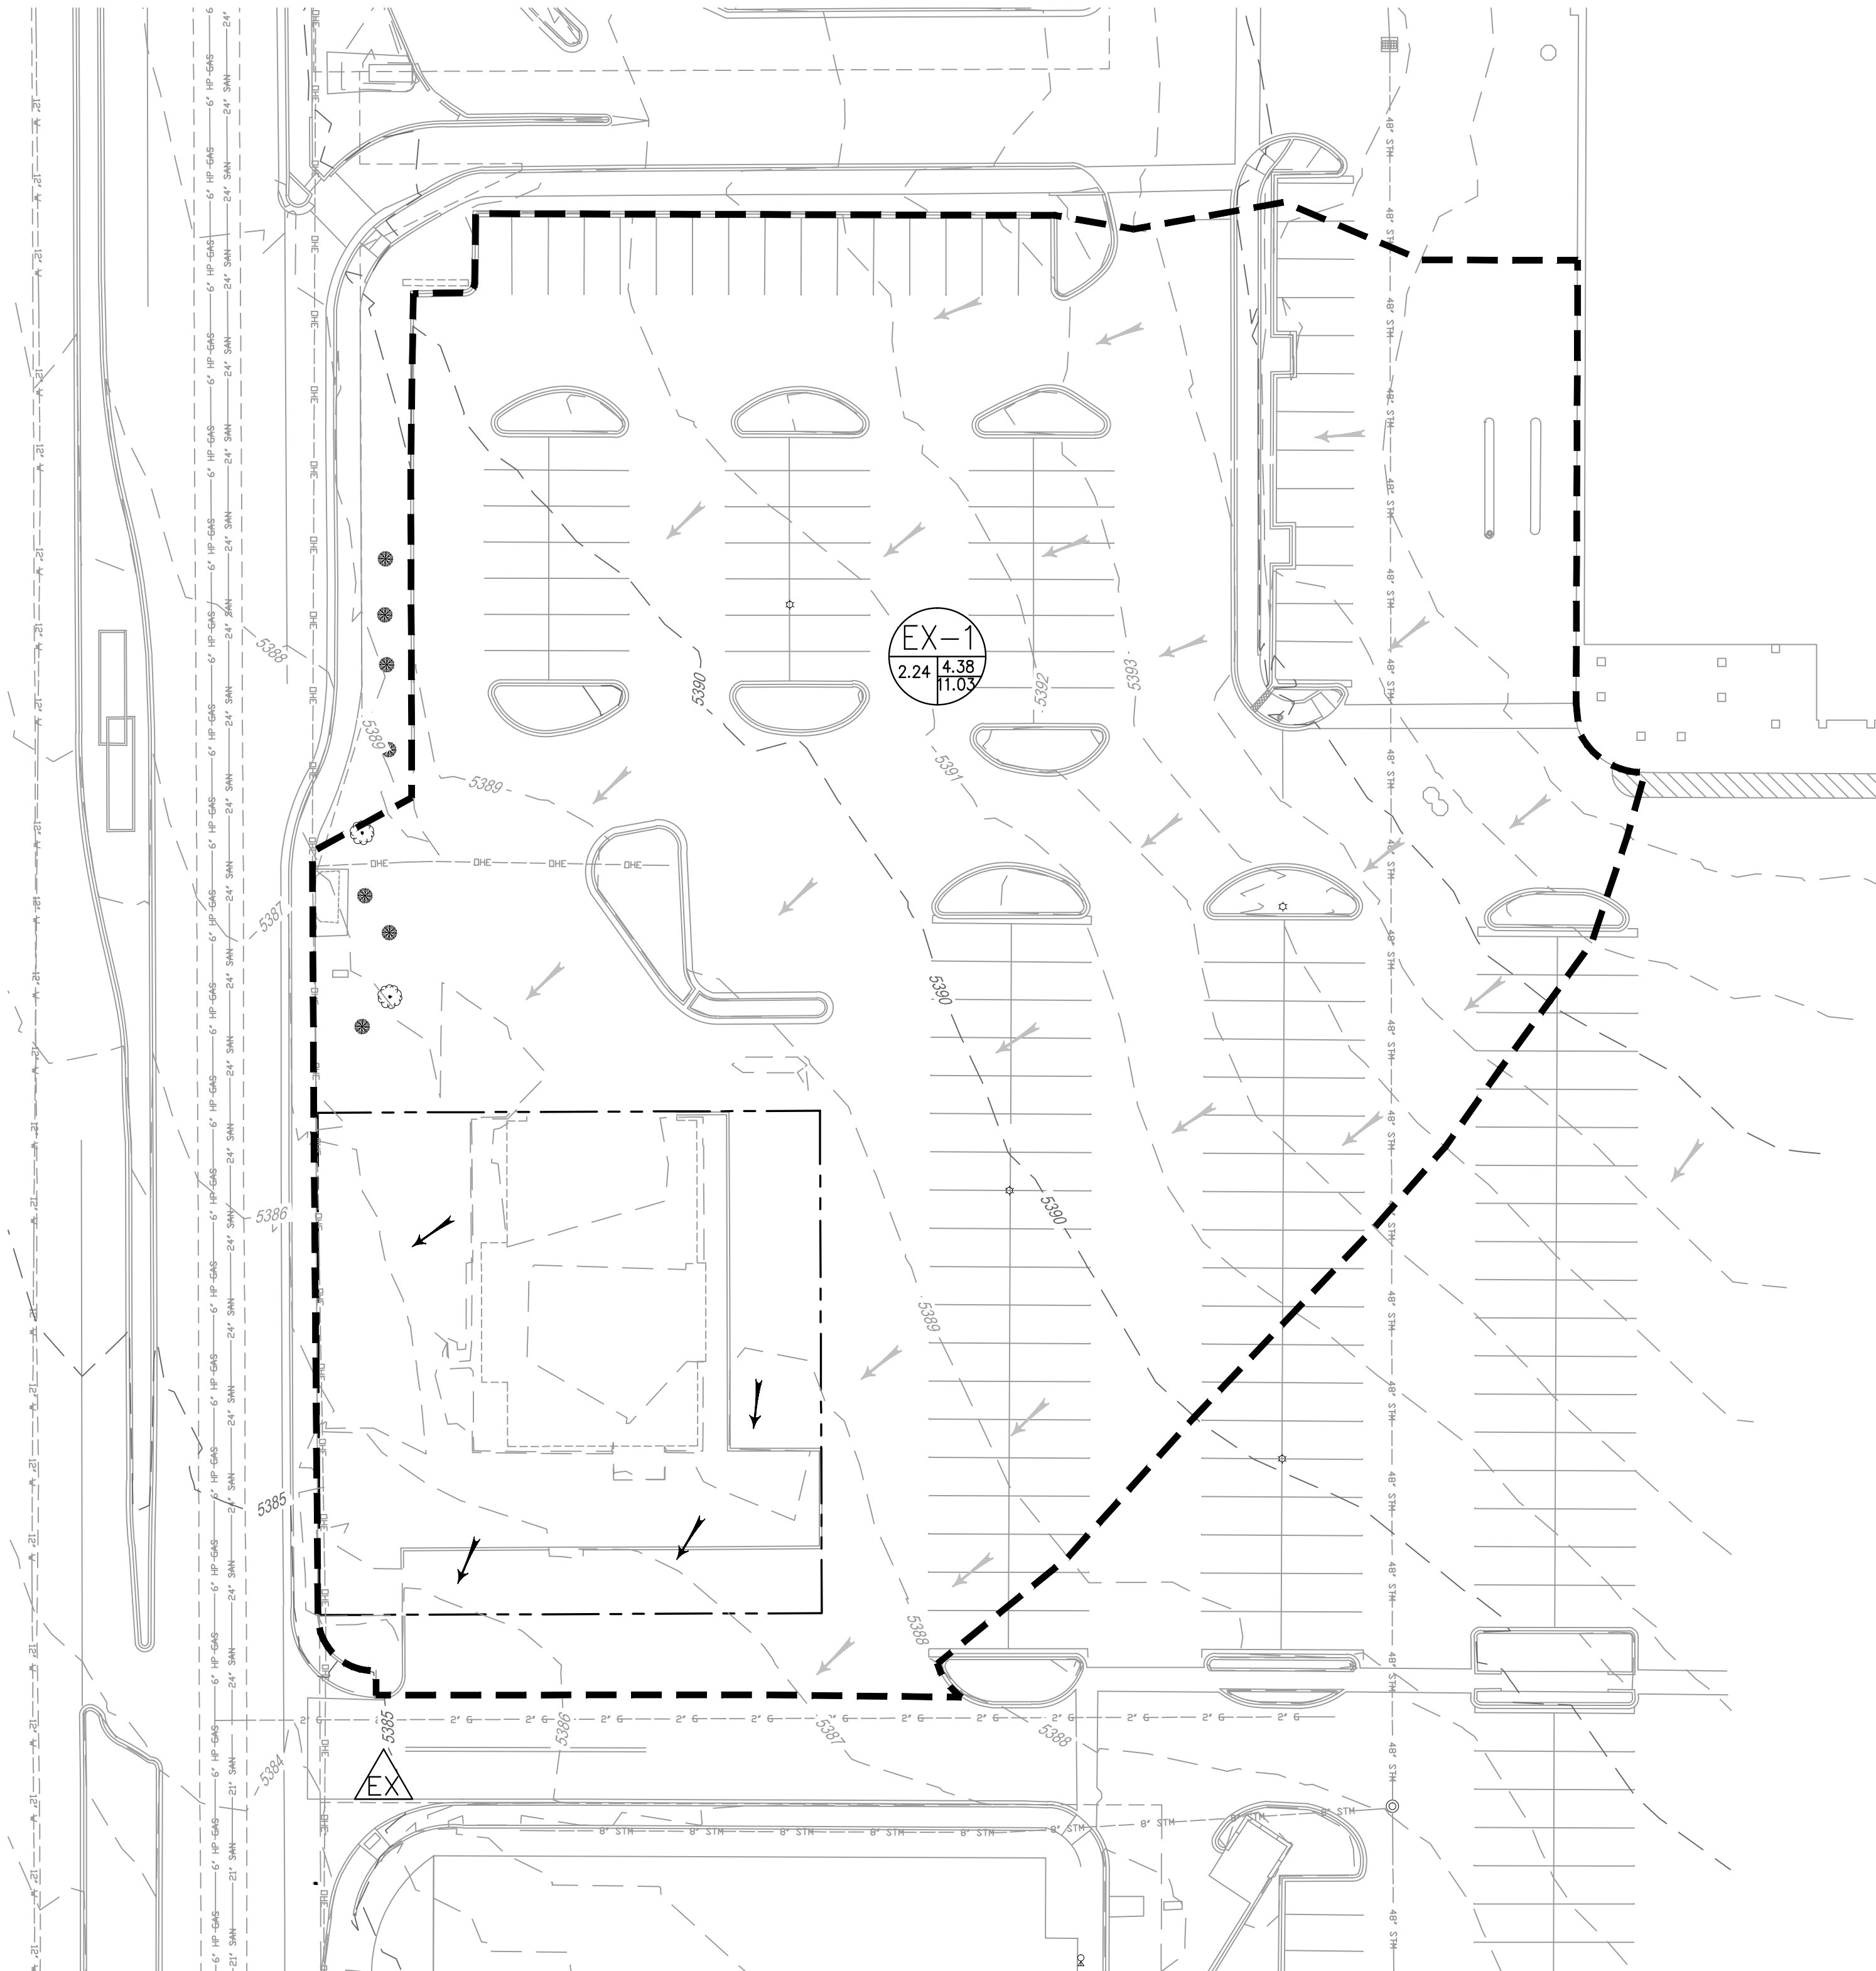


- LEGEND:
- 5555 PROPOSED MAJOR CONTOUR
 - 5555 PROPOSED MINOR CONTOUR
 - 5555 - EXISTING MAJOR CONTOUR
 - 5555 - EXISTING MINOR CONTOUR
 - FLOW ARROWS
 - OFFSITE FLOW ARROWS
 - PROPERTY LINE
 - - - DRAINAGE BASIN BOUNDARY LINE
 - △ DESIGN POINT

- Basin Identification Legend:
- A-1 BASIN IDENTIFICATION
 - 1.94, .83, .91 BASIN Q2
 - 1.94, .83, .91 BASIN Q100
 - 1.94, .83, .91 BASIN AREA (ACRES)

NOTES
1. SEE SHEET C1.0 FOR GENERAL NOTES AND LEGEND

Basin	Land Treatment (ac)			
	A	B	C	D
EX-1	0	0	0.17	2.08

Existing Runoff Summary Table	
	BASIN
	EX-1
100 YR PEAK RUNOFF (cfs)	11.03
10 YR PEAK RUNOFF (cfs)	7.39
2 YEAR PEAK RUNOFF (cfs)	4.38

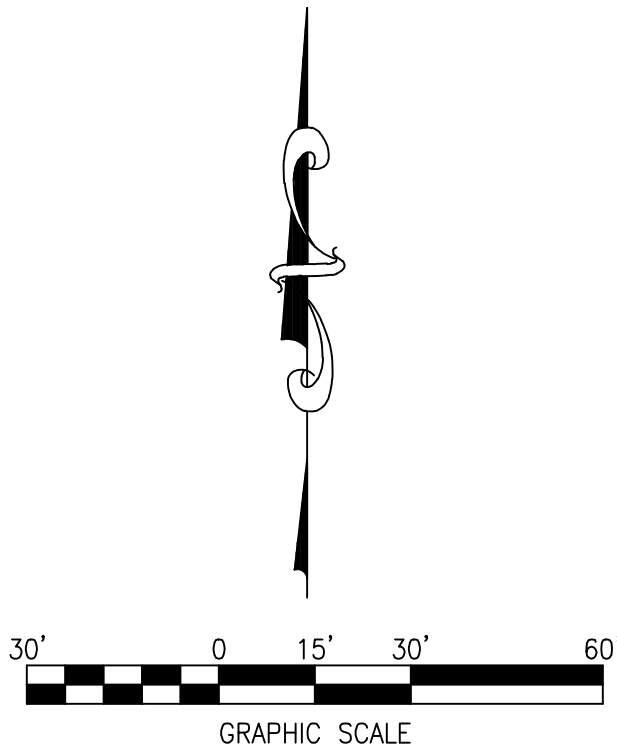



New Mexico One Call, Inc.
Professional Resources for Damage Prevention


CALL NMOC
TWO WORKING DAYS
BEFORE YOU DIG
NM811
1-888-NM-GAS-CO
NMOCALL.ORG



5200 Buffington Rd.
Atlanta, Georgia
30349-2998

Revisions:

Mark	Date	By
△		
△		
△		

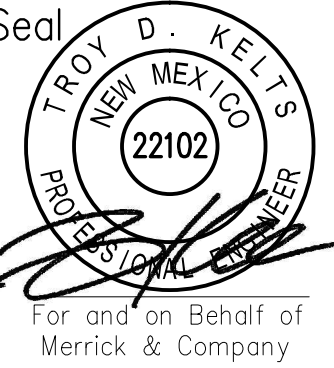

For and on Behalf of
Merrick & Company

MERRICK & COMPANY
5970 GREENWOOD PLAZA BLVD
GREENWOOD VILLAGE, CO 80111
303-751-0741

STORE
CHICK-FIL-A
FSU #03484
WYOMING BLVD.
2274 WYOMING BLVD.
ALBUQUERQUE, NM
87112

SHEET TITLE
EXISTING
DRAINAGE MAP

DWG EDITION ---

Job No. : 65118374
Store : 03484
Date : 12/15/14
Drawn By : JD
Checked By: TDK

Sheet
EXDN-1.0