


LEGEND:


- EX CONCRETE OR ASPHALT TO BE REMOVED
- EX BUILDING TO BE REMOVED
- EX LANDSCAPE TO BE REMOVED
- EX WALL TO BE REMOVED
- EX CURB & GUTTER TO BE REMOVED
- EX BOLLARD TO BE REMOVED
- EX TREE TO BE REMOVED
- REMOVAL OF EX UTILITY SERVICE
- EX OVERHEAD ELECTRIC
- EX STORM SEWER
- EX WATER LINE
- EX GAS SERVICE
- EX SANITARY SEWER

NOTES:

1. REFER TO SHEET C-1.0 FOR GENERAL NOTES AND LEGEND.
2. CONTRACTOR TO FIELD VERIFY VERTICAL AND HORIZONTAL LOCATION OF ALL EXISTING UTILITIES.
3. CONTRACTOR TO COORDINATE UTILITY DISCONNECTS WITH UTILITY PROVIDERS.
4. CONTRACTOR TO REFER TO C-3.2 EROSION CONTROL PLAN FOR PROPOSED BMPs DURING THE CONSTRUCTION PHASE.
5. FOR PROPOSED UTILITIES AND CONNECTIONS, REFER TO PS-1.0 UTILITY PLAN.
6. CONTRACTOR TO MAINTAIN ACCESS OFF OF WYOMING BLVD AT ALL TIMES. CLOSURE OF ACCESS ROAD PERMITTED ONLY W/ PRIOR WRITTEN APPROVAL OF LANDLORD.

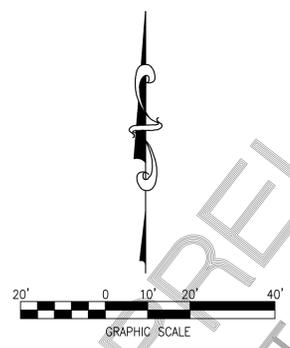

PRELIMINARY
NOT FOR CONSTRUCTION

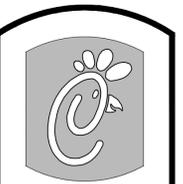

Chick-fil-A

5200 Buffington Rd.
Atlanta, Georgia
30349-2998

Revisions:
Mark Date By

△ _____

Mark Date By

△ _____

Mark Date By

△ _____



For and on Behalf of
Merrick & Company

MERRICK & COMPANY
5970 GREENWOOD PLAZA BLVD
GREENWOOD VILLAGE, CO 80111
303-751-0741

STORE
CHICK-FIL-A
FSU #03484
WYOMING BLVD.

2274 WYOMING BLVD.
ALBUQUERQUE, NM
87112

SHEET TITLE

DEMO PLAN

DWG EDITION ---

Job No. : 65118374
Store : 03484
Date : 12/15/14
Drawn By : JD
Checked By: TDK

Sheet

C-1.1

