


LEGEND:

	PROPERTY LINE
	PROPOSED MAJOR CONTOUR
	PROPOSED MINOR CONTOUR
	EXISTING MAJOR CONTOUR
	EXISTING MINOR CONTOUR
	EXISTING LIGHT POLE
	EXISTING TRAFFIC SIGN
	EXISTING STORM MANHOLE
	EXISTING STORM LINE
	PROPOSED TRAFFIC SIGN
	PROPOSED INLET
	INLET PROTECTION
	TREE PROTECTION
	CONCRETE WASHOUT AREA
	LIMITS OF CONSTRUCTION
	MULCHING
	STABILIZED STAGING AREA
	STRAW WADDLE
	STABILIZED CONSTRUCTION ENTRANCE/EXIT
	EROSION CONTROL MAT
	FLOW ARROW (PROPOSED)
	CONSTRUCTION FENCE
	SILT FENCE
	TEMPORARY LIMITS OF CONSTRUCTION

NOTES:

- AREAS REQUIRING SWPPP STABILIZATION SHALL BE OF APPROPRIATE MATERIALS.
- INLET PROTECTION SHALL BE USED ON INLETS DOWNSTREAM FROM THE CHICK-FIL-A SITE.
- REFER TO EROSION CONTROL STANDARD DETAILS (C-5.4 - C-5.5) FOR FURTHER INFORMATION FOR PROPOSED BMPS.
- CONTRACTOR TO UTILIZE TEMPORARY CONSTRUCTION FENCE AND STRAW WADDLES AS NEEDED.

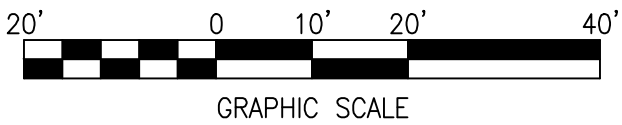

CALL NMOC
TWO WORKING DAYS
BEFORE YOU DIG
NM811
OR
1-888-NM-GAS-CO
NMONOCALL.ORG

5200 Buffington Rd.
Atlanta, Georgia
30349-2998

Revisions:
Mark Date By

△			
---	--	--	--

Mark Date By

△			
---	--	--	--

Mark Date By

△			
---	--	--	--

Seal

5970 GREENWOOD PLAZA BLVD
GREENWOOD VILLAGE, CO 80111
303-751-0741

STORE
FSU S08H-A-WC

1600 GIBSON BLVD.
SE
ALBUQUERQUE, NM

SHEET TITLE

EROSION
CONTROL
PLAN

DWG EDITION

Job No. : 65118373
Store : 03486
Date : 11/24/14
Drawn By : TW
Checked By : TDK

Sheet

C-3.4