

**From:** [Karim Kassam](#)  
**To:** [Harmon Rita I.](#)  
**Cc:** [Karim Kassam](#)  
**Subject:** 1441 woodward  
**Date:** Monday, September 08, 2014 1:57:01 PM


---

Hello Rita,

Here is the approval letter you requested from Walla Engineering. The work was completed in August and I just received this letter which I am forwarding to you for your records. We are currently waiting for a grating and drainage plan for the site. We have asked our architect to provide a grating and drainage plan. I will submit that as well once the architect and grating engineer provide us with the plan.

Thank You for your assistance,  
Karim Kassam  
President  
Ameritus Hospitality  
505-615-8844

See attached file(s)

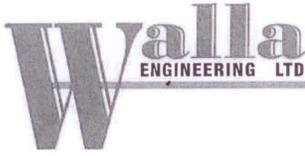

Structural Engineering • Civil Engineering

August 26, 2014

Mr. Karim Kassam  
Ameritus Hospitality, LLC  
1501 Sunport PI SE  
Albuquerque, NM 87106-1743

Re: 1441 Woodward SE – Retaining Wall Evaluation - Follow up

Mr. Kassam,

At your request I have performed a follow up site visit to verify that regrading of this unimproved site has been done to correct site deficiencies I identified in my previously prepared report for the existing Retaining Walls located on the east perimeter of your property at 1441 Woodward SE. In this report, dated July 7, 2014, a condition was identified where a portion of this existing concrete retaining wall had insufficient soil coverage over the wall footing after the site was leveled in a previous earthworking operation. You hired a contractor to rework soils on the site to correct this condition and during the site visit I performed on August 26, 2014 I can attest that the deficiency has been adequately eliminated and the wall is properly supported and embedded in the soils for the entire length of the wall. No further corrective action is required and the retaining wall is functioning properly.

If you have any questions regarding this information please do not hesitate to call me.

Respectfully,

Michael J. Walla P.E.  
President, Walla Engineering, Ltd.

MJW/Hs

6 5 0 1    A m e r i c a s    P a r k w a y    N E    •    S u i t e    3 0 1  
A l b u q u e r q u e    •    N e w    M e x i c o    •    8 7 1 1 0  
( 5 0 5 )    8 8 1 - 3 0 0 8    •    F a c s i m i l e    ( 5 0 5 )    8 8 1 - 4 0 2 5

Mike J. Walla P.E.

Larry E. Kennedy