


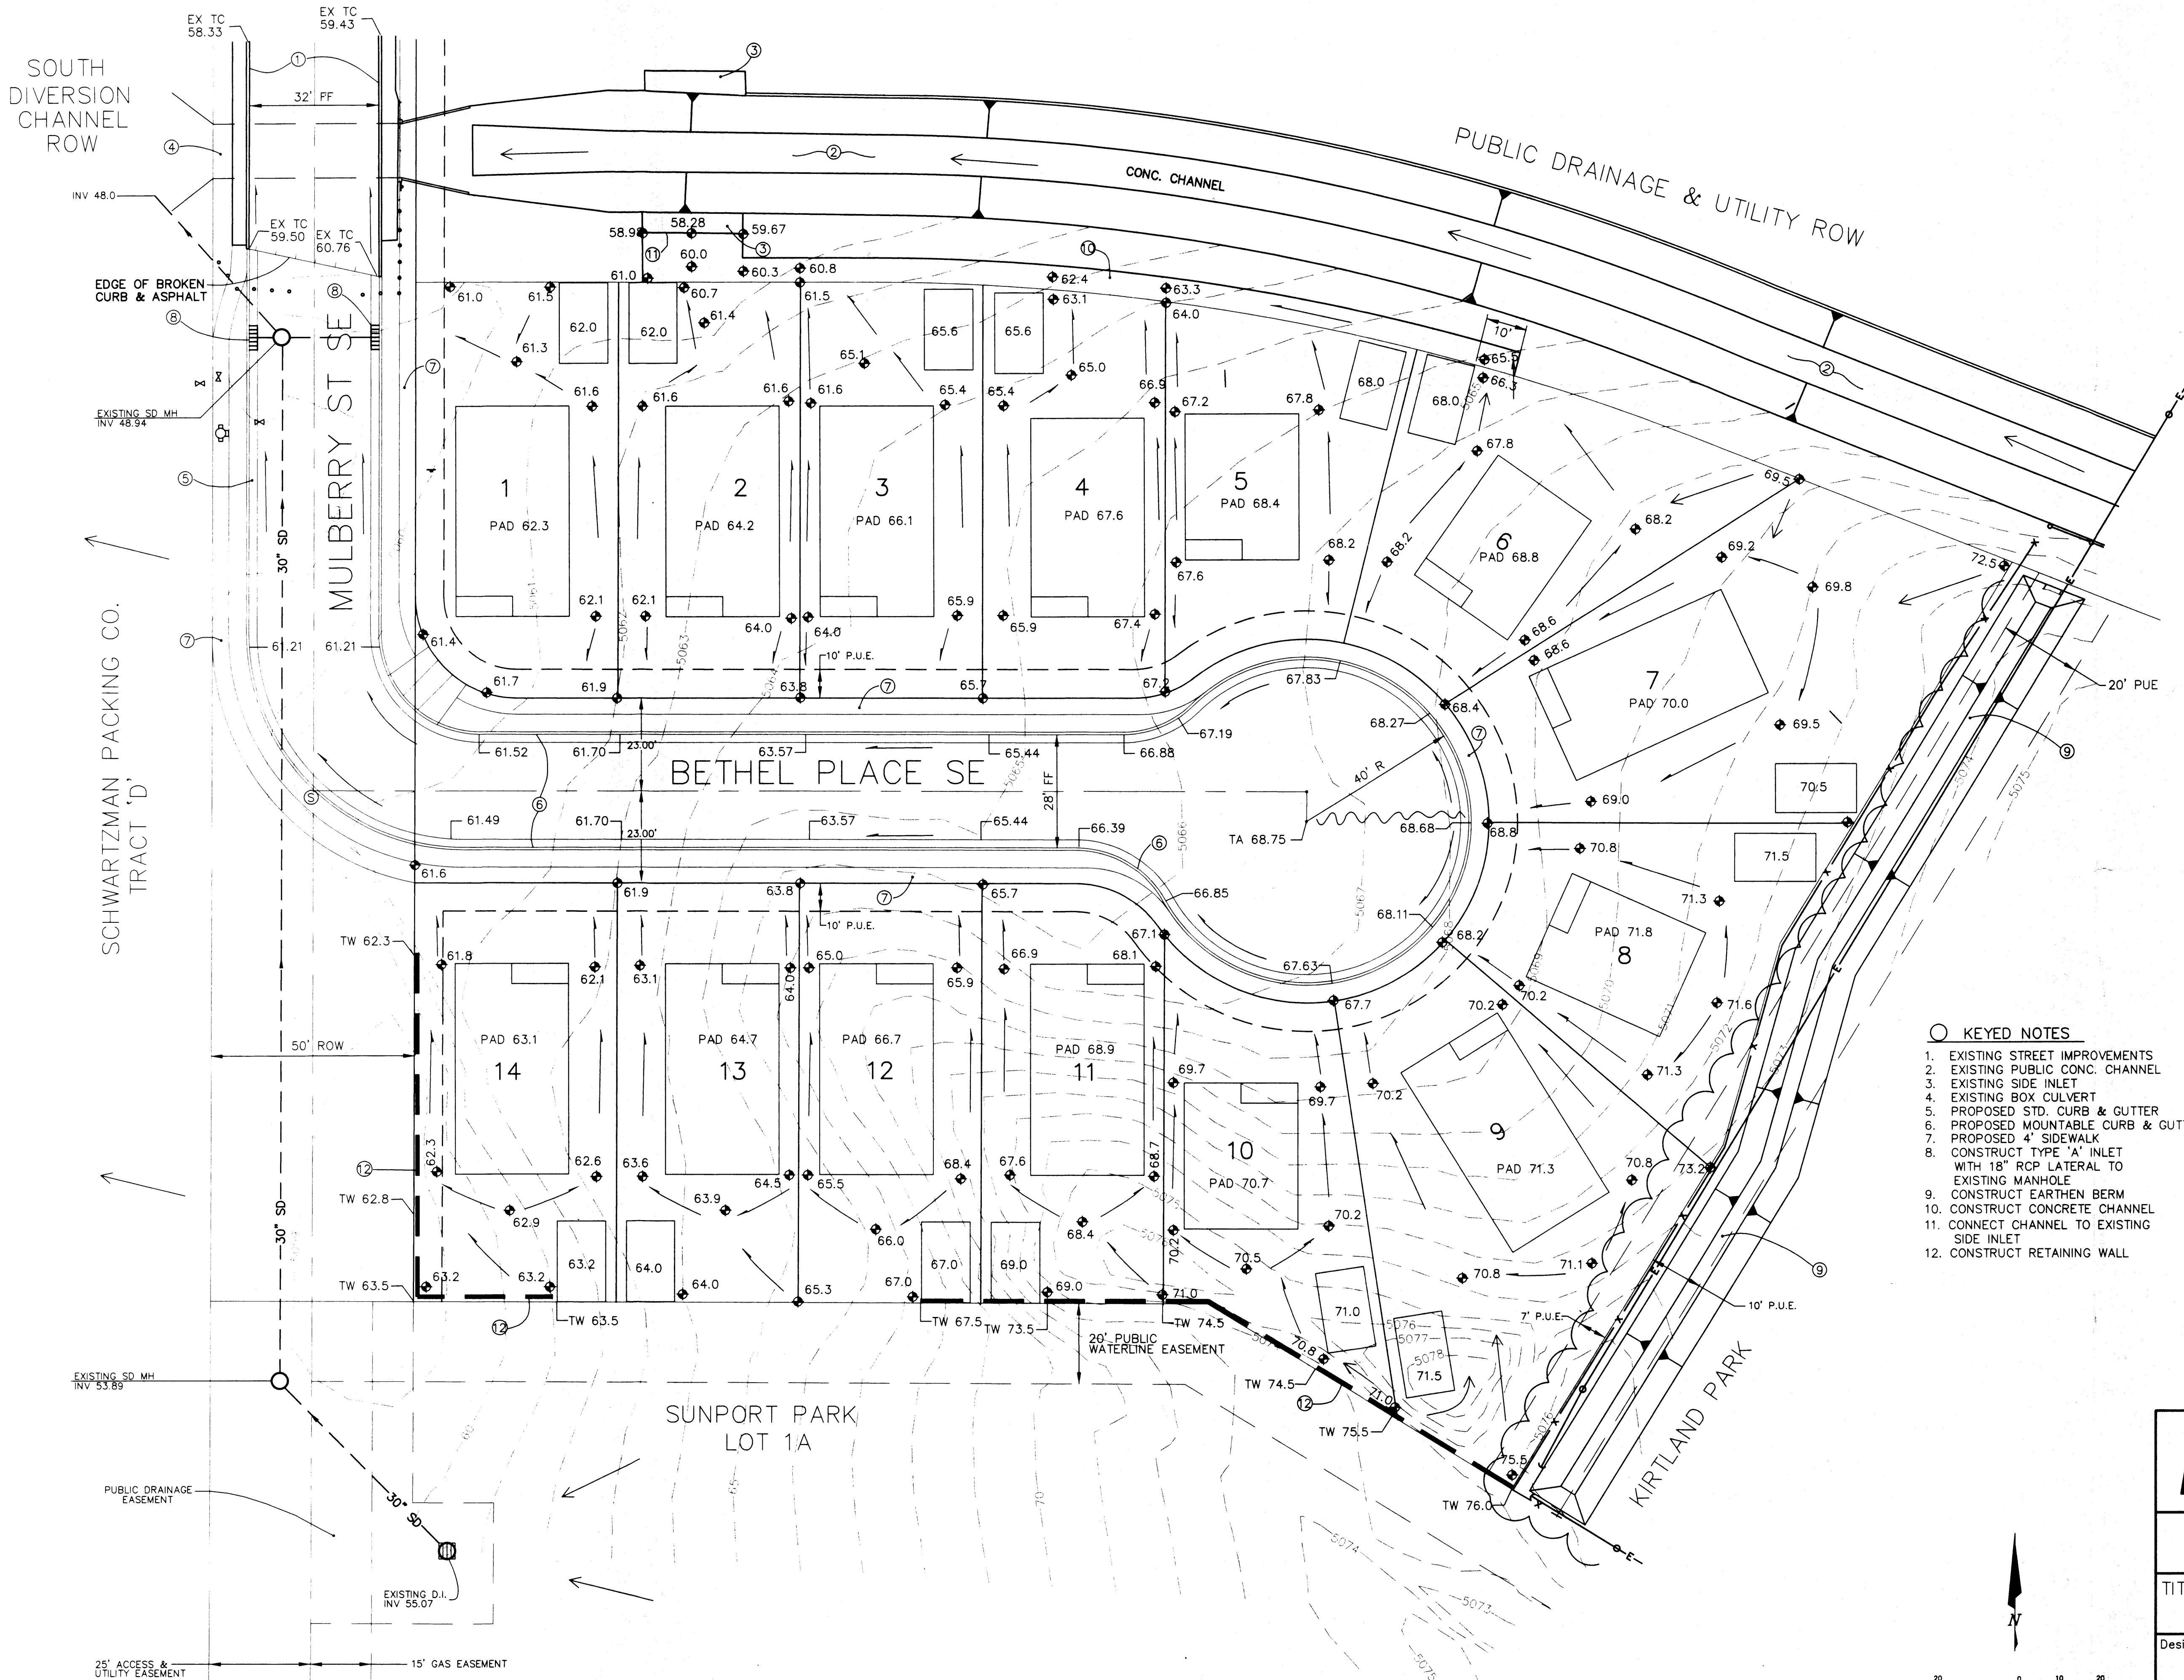

AS BUILT INFORMATION			
CONTRACTOR	DATE	CONTRACTOR	DATE
WORK ORDERED BY	DATE	INSPECTOR	DATE
INSPECTOR	DATE	ACCEPTANCE BY	DATE
VERIFICATION BY	DATE	VERIFICATION BY	DATE
CONSTRUCTION BY	DATE	CONSTRUCTION BY	DATE
RECORDED BY	DATE	RECORDED BY	DATE

BENCH MARKS			
NMSHC BRASS CAP	DATE	NMSHC BRASS CAP	DATE
"1-25-30"	DATE	"1-25-30"	DATE
ELEVATION = 5038.51	DATE	ELEVATION = 5038.51	DATE

SURVEY INFORMATION			
FIELD NOTES		DATE	
NO.	BY	NO.	BY

ENGINEER'S SEAL			
NO.	DATE	REMARKS	BY

REVISIONS			
NO.	DATE	REVISIONS	DESIGN
DESIGNED BY	D.A.L.	DATE	6-2000
DRAWN BY	M.D.B.II	DATE	6-2000
CHECKED BY	D.A.L.	DATE	6-2000