



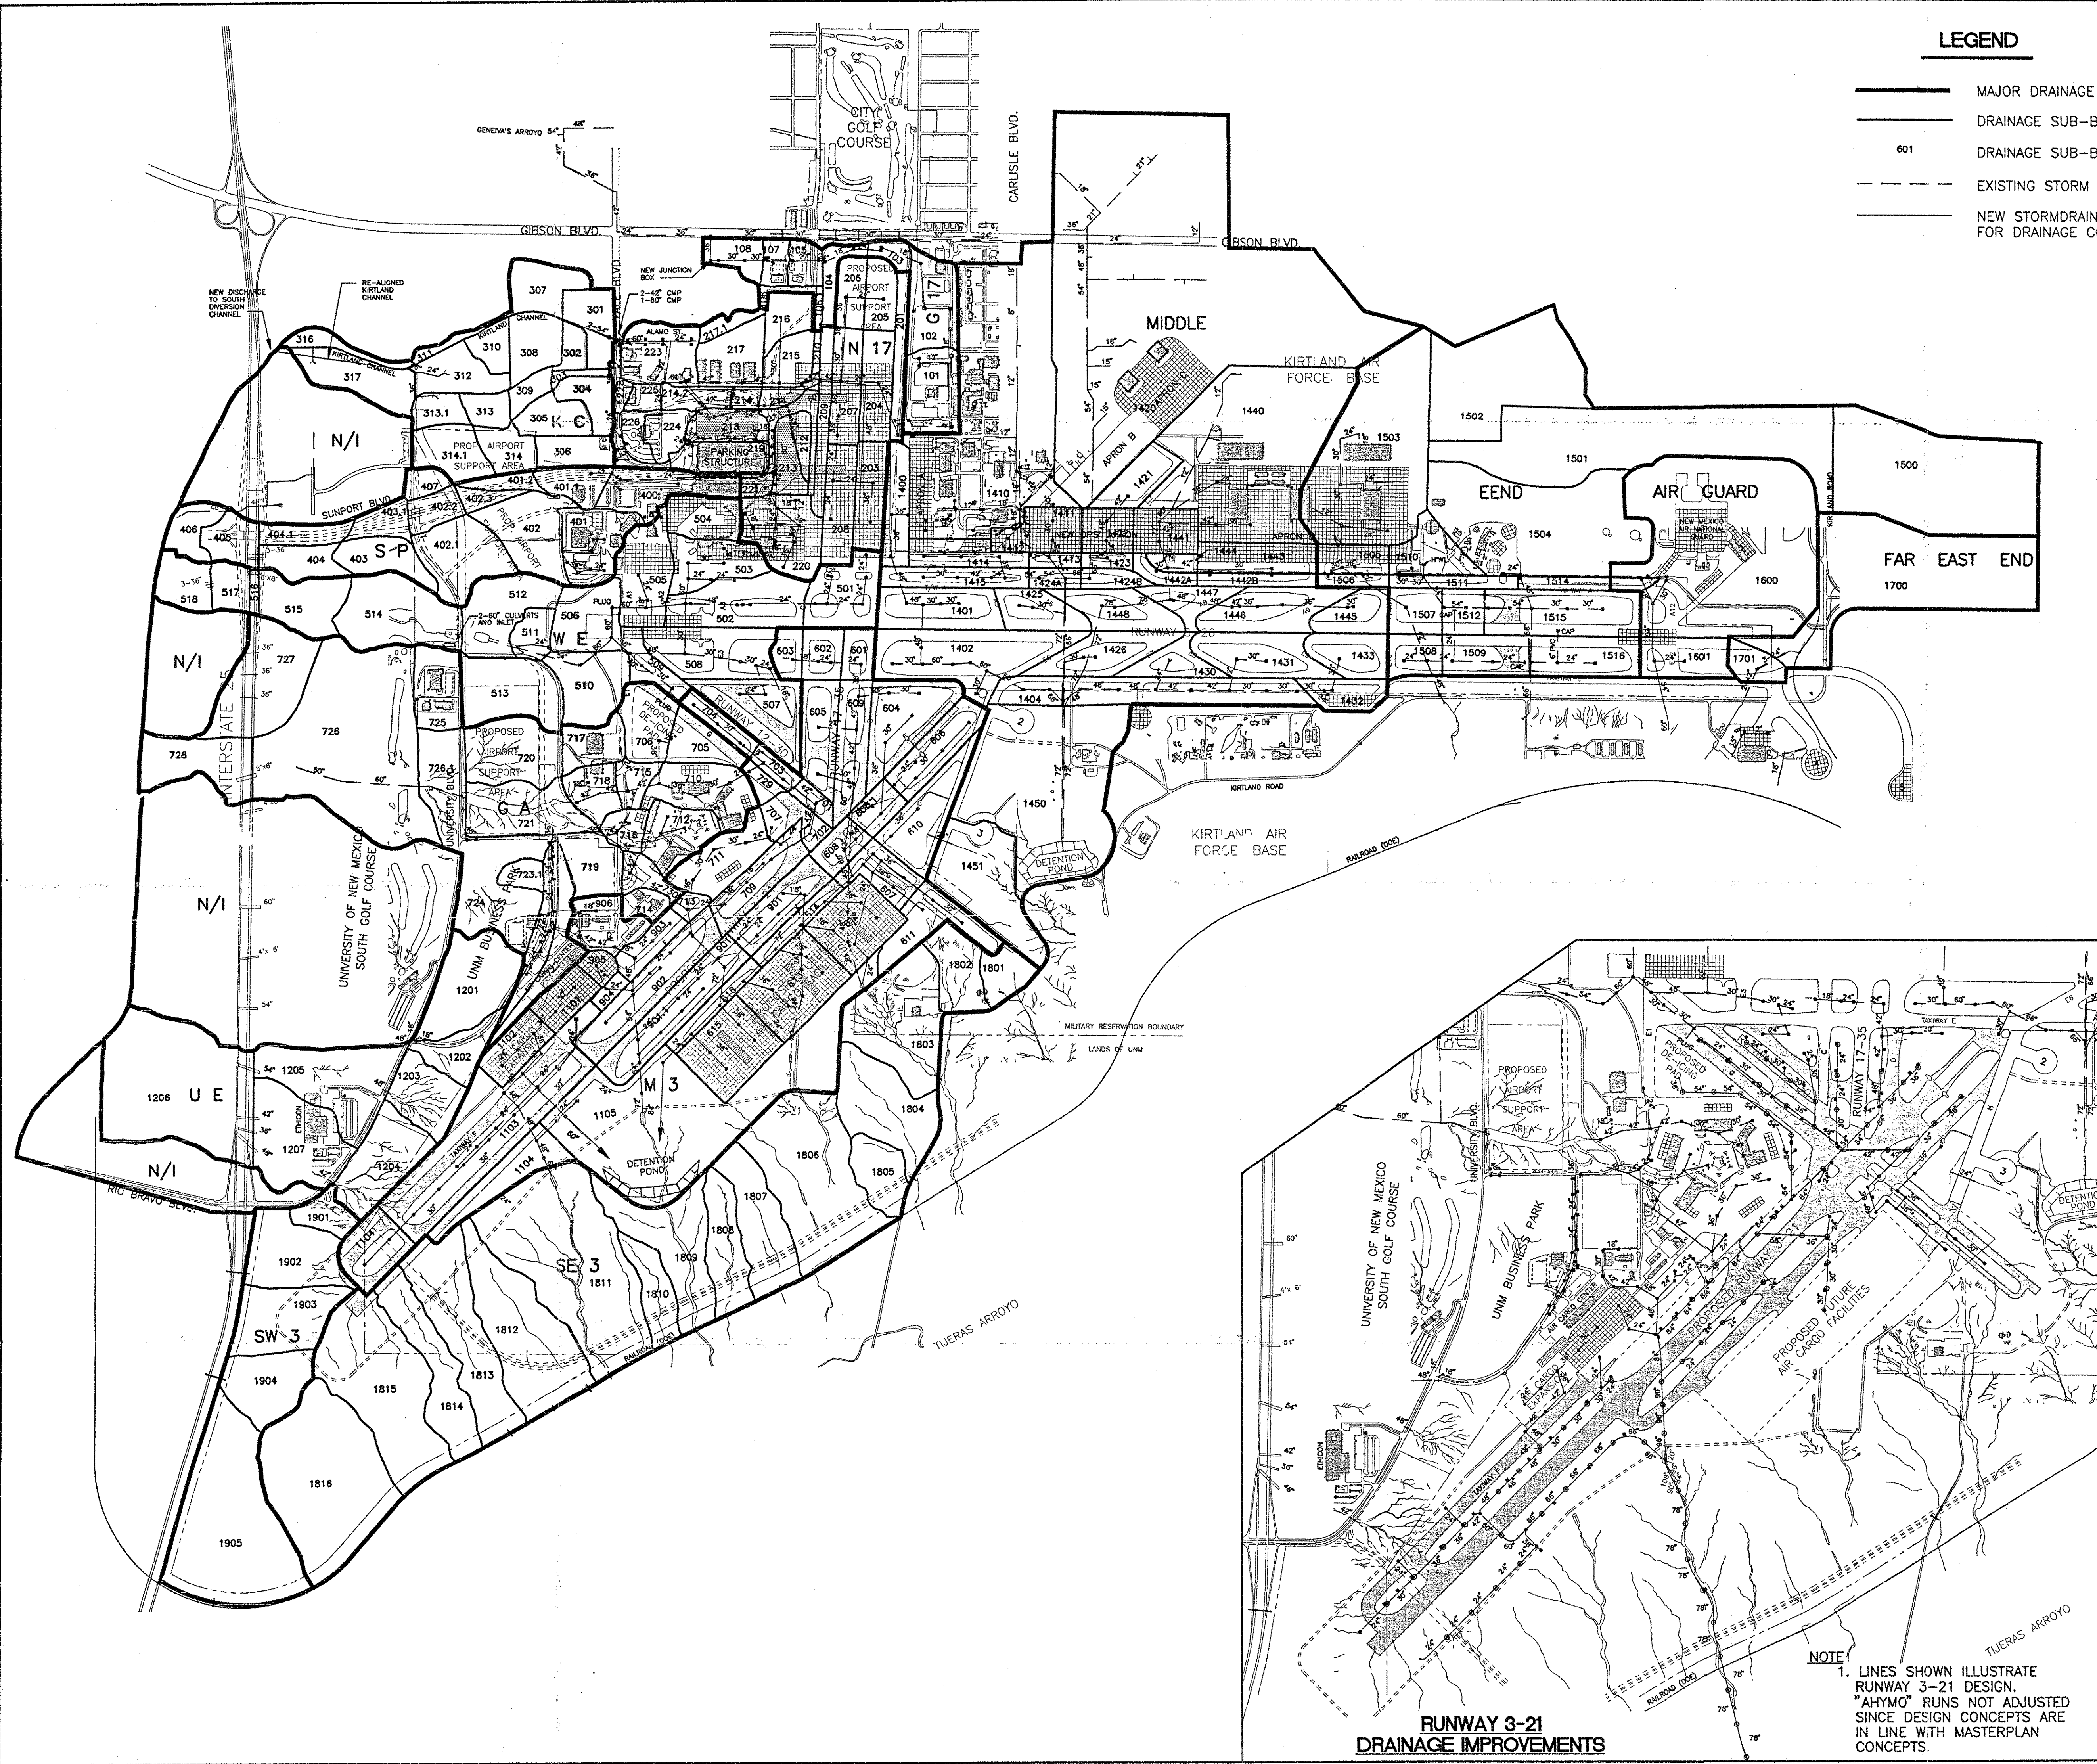

LEGEND

- MAJOR DRAINAGE BASIN
- DRAINAGE SUB-BASIN
- 601 DRAINAGE SUB-BASIN NUMBER
- EXISTING STORM DRAINS
- NEW STORMDRAINS ASSUMED FOR DRAINAGE COMPUTATIONS.

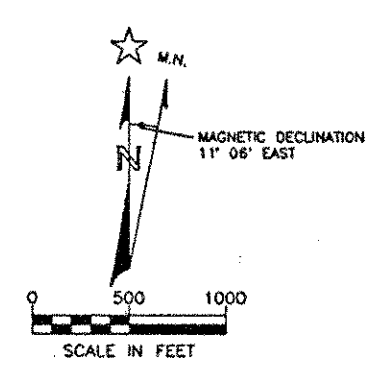

CITY OF ALBUQUERQUE		NEW MEXICO	
DRAINAGE BASIN MAP PROPOSED FUTURE DEVELOPMENT			
ALBUQUERQUE INTERNATIONAL AIRPORT			
MOLZEN-CORBIN & Associates			
ENGINEERS/PLANNERS/CONSULTANTS Albuquerque • New Mexico • Las Cruces			
Designed	Drawn	Checked	Sheet
	HC-A/JSL	JMP	of
File	Date	JAN. 1995	
			PLATE 4