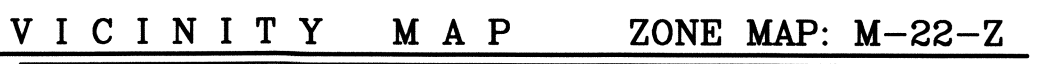


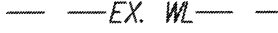
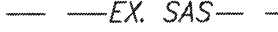
 
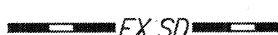
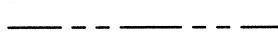
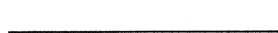
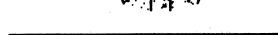
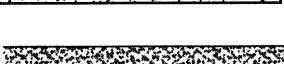
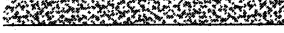
12
DATE

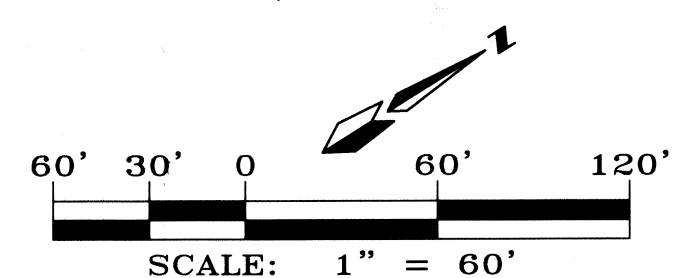
A circular professional engineer seal for the State of New Mexico. The outer ring contains the text "DIANE HOELZER" at the top and "PROFESSIONAL ENGINEER" at the bottom. The inner ring contains "NEW MEXICO". The center of the seal features the number "11987".

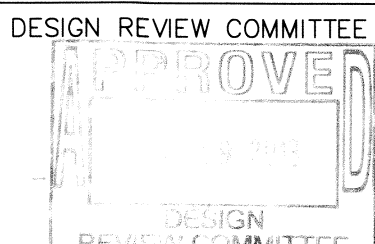
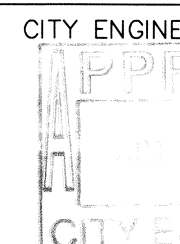


1. ALL SIDEWALKS PER CITY OF ALBUQUERQUE STANDARD DWG 2430.
2. ALL 6' VALLEY GUTTERS PER CITY OF ALBUQUERQUE STANDARD DWG 2420.
3. ALL HANDICAP RAMPS ARE PER COA DETAIL 2441, CASE II WITH TRUNCATED DOMES UNLESS INDICATED OTHERWISE.
4. TRANSITION FROM MOUNTABLE CURB TO STANDARD CURB SHALL BE 10 FT.
5. TRANSITION SECTION FROM FULL CROWN TO NO CROWN TO BE A MINIMUM OF 50 FEET PER CITY OF ALBUQUERQUE STANDARD DETAIL #2401.
6. ALL 12' VALLEY GUTTERS PER CITY OF ALBUQUERQUE STANDARD DWG 2422.
7. TRANSITION FROM MOUNTABLE CURB TO STANDARD CURB AT INTERSECTIONS SHALL OCCUR THROUGH THE H.C. RAMP PER CITY OF ALBUQUERQUE STANDARD DWG 2418.
8. SOIL NOT HAVING THE MINIMUM R-VALUE GREATER THAN 50 FOR STREETS SHALL BE REMOVED TO A DEPTH OF 2 FEET AND REPLACED, BY THE CONTRACTOR, WITH SUITABLE MATERIAL, OR A PAVEMENT SECTIONS SHALL BE DESIGNED BY THE CONSULTANT ACCOMMODATING THE EXISTING R-VALUE PER CITY OF ALBUQUERQUE STANDARD SPECIFICATIONS.
9. ALL BULLNOSES TO BE PAINTED REFLECTORIZED YELLOW.
10. ALL 4' VALLEY GUTTERS PER CITY OF ALBUQUERQUE STANDARD DWG 2421

CRQUE ARTMENT	
GE LAN	
MO./DAY/YR.	MO./DAY/YR.
22-2	SHEET OF 10 36

	EXISTING WATERLINE
	EXISTING GAS LINE
	EXISTING SANITARY SEWER
	EXISTING CURB AND GUTTER
	EXISTING SANITARY SEWER MANHOLE
	EXISTING WATER VALVE
	EXISTING OVERHEAD ELECTRIC LINE
	EXISTING POWER POLE
	EXISTING TELEPHONE PEDESTAL
	EXISTING FIRE HYDRANT
	EXISTING STORM SEWER MANHOLE
	EXISTING DROP INLET
	EXISTING STORM DRAIN
	NEW PROPERTY LINE
	NEW LOT LINES
	NEW RIGHT-OF-WAY
	NEW CENTER LINE
	NEW STANDARD CURB & GUTTER
	NEW MOUNTABLE CURB & GUTTER
	NEW MEDIAN CURB & GUTTER
	NEW 6" STANDARD CURB & GUTTER
	NEW SIDEWALK
	LANDFILL GAS BUFFER
	NEW STREET LIGHT
	NEW STREET SIGN
	NEW HANDRAILS
	NEW WHEEL CHAIR RAMPS - THIS PROJECT
	NEW SIDEWALK - THIS PROJECT
	NEW STABILIZED CRUSHER FINE TRAIL
	NEW SIDEWALK EASEMENT - SEE PLAT



		MARK GOODWIN & ASSOCIATES, P.A. CONSULTING ENGINEERS P.O. BOX 90606 ALBUQUERQUE, NEW MEXICO 87199 OFFICE (505) 828-2200, FAX (505) 797-9539		NO. NO. NO. NO.		DATE DATE DATE DATE		DESIGNED BY DRAWN BY CHECKED BY	
 CITY OF ALBUQUERQUE PUBLIC WORKS DEPARTMENT									
TITLE: <i>VOLTERRA VILLAGE</i>									
<i>MASTER PAVING PLAN</i>									
DESIGN REVIEW COMMITTEE 		CITY ENGINEER APPROVAL 		LAST DESIGN UPDATE	MO./DAY/YR.		MO./DAY/YR.		
CITY PROJECT NO. <i>756188</i>				ZONE MAP NO. <i>M-21-Z/M-21-Z</i>		SHEET <i>10</i>		OF <i>36</i>	