


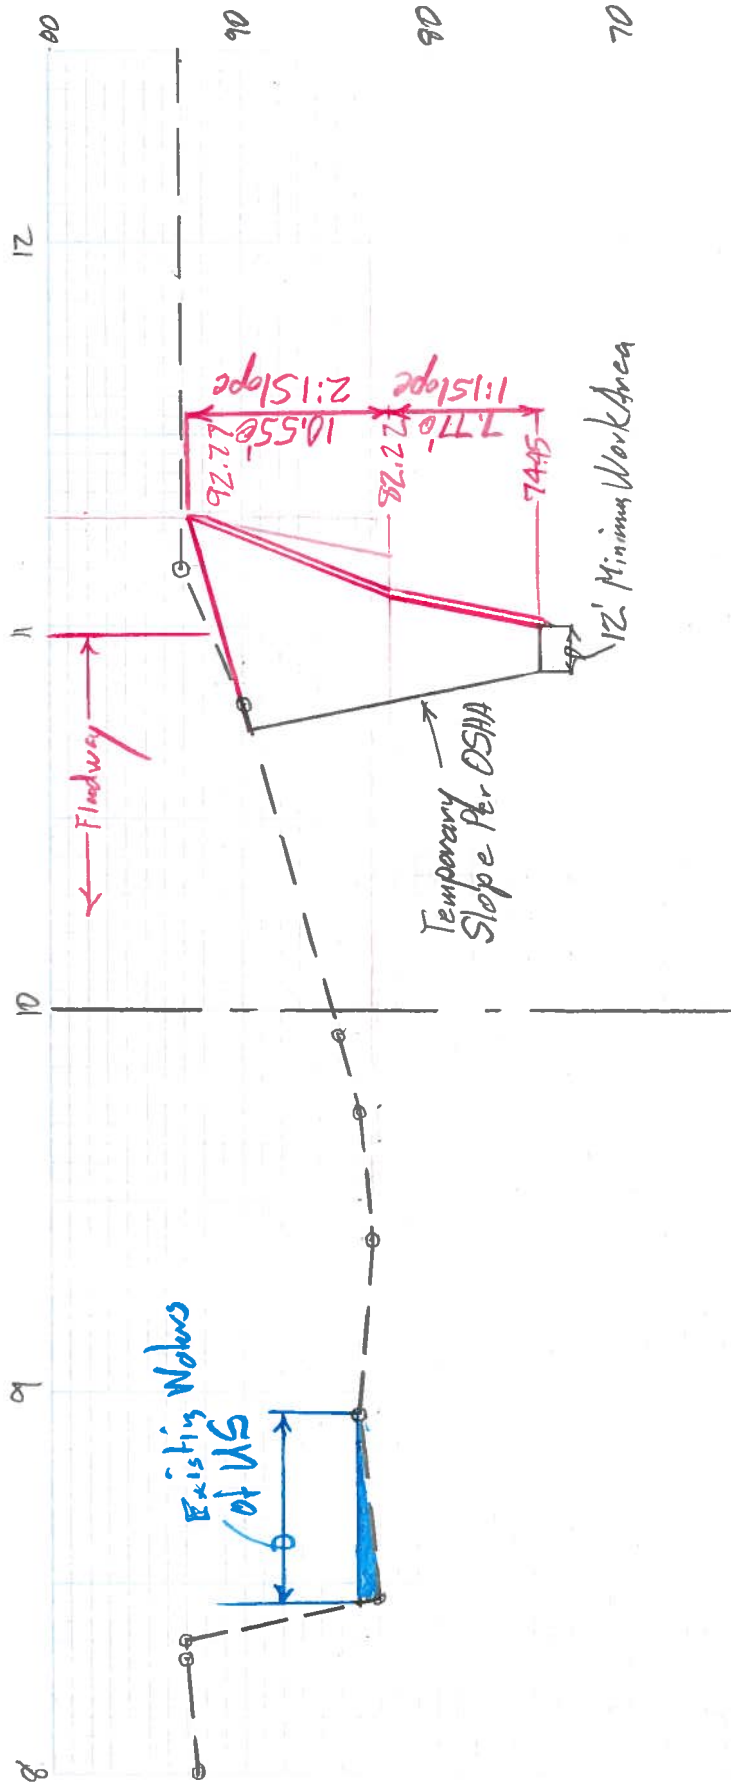

D. Mark Goodwin & Associates, P.A.
Consulting Engineers

P.O. BOX 90606, ALBUQUERQUE, NM 87199
(505) 828-2200 FAX 797-9539

PROJECT Timber Hills West
SUBJECT Section 3
BY _____ DATE _____
CHECKED _____ DATE _____
SHEET _____ OF _____






D. Mark Goodwin & Associates, P.A.
Consulting Engineers

P.O. BOX 90606, ALBUQUERQUE, NM 87199
(505) 828-2200 FAX 797-9539

PROJECT Juan Tabo Hills West
SUBJECT Section 35
BY JPH DATE 12-17-13
CHECKED _____ DATE _____
SHEET _____ OF _____

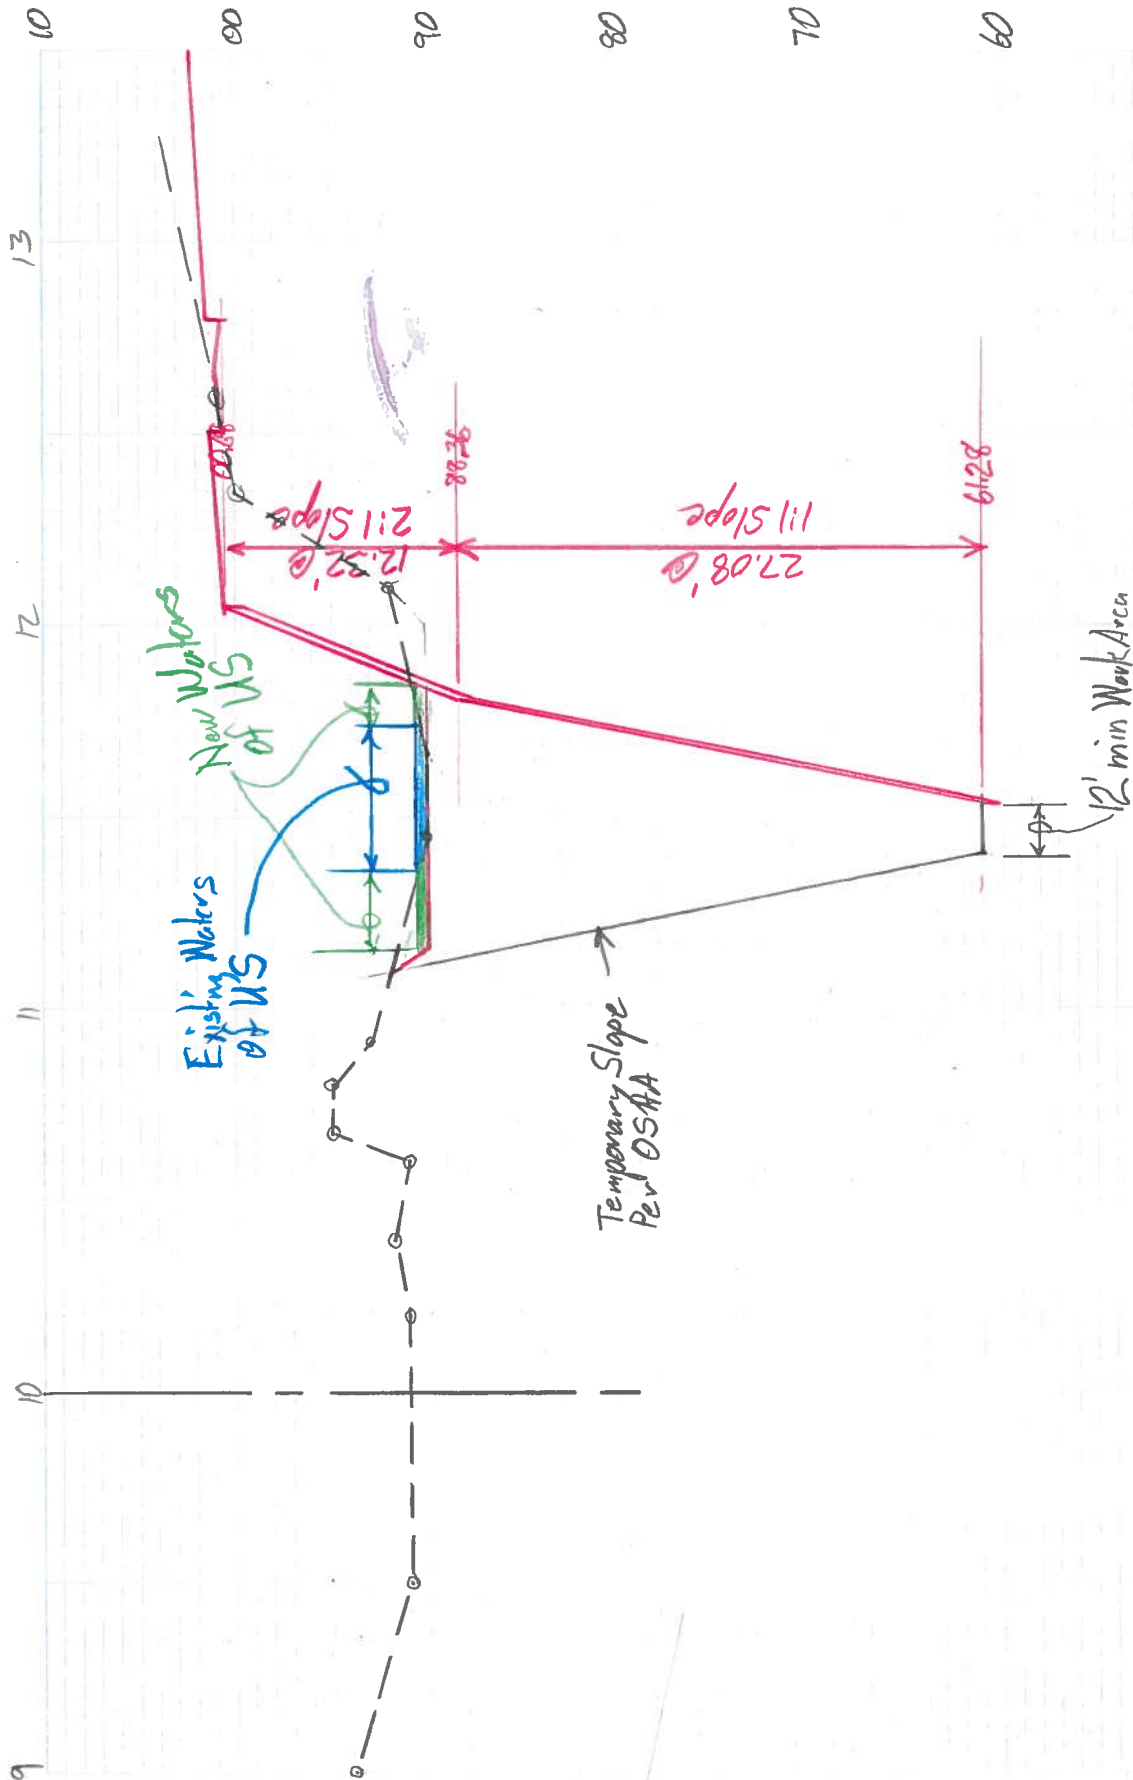




D. Mark Goodwin & Associates, P.A.
Consulting Engineers

P.O. BOX 90606, ALBUQUERQUE, NM 87199
(505) 828-2200 FAX 797-9539

PROJECT Twin Peaks Hills West
SUBJECT Section 4
BY JDH DATE 12-17-13
CHECKED _____ DATE _____
SHEET _____ OF _____

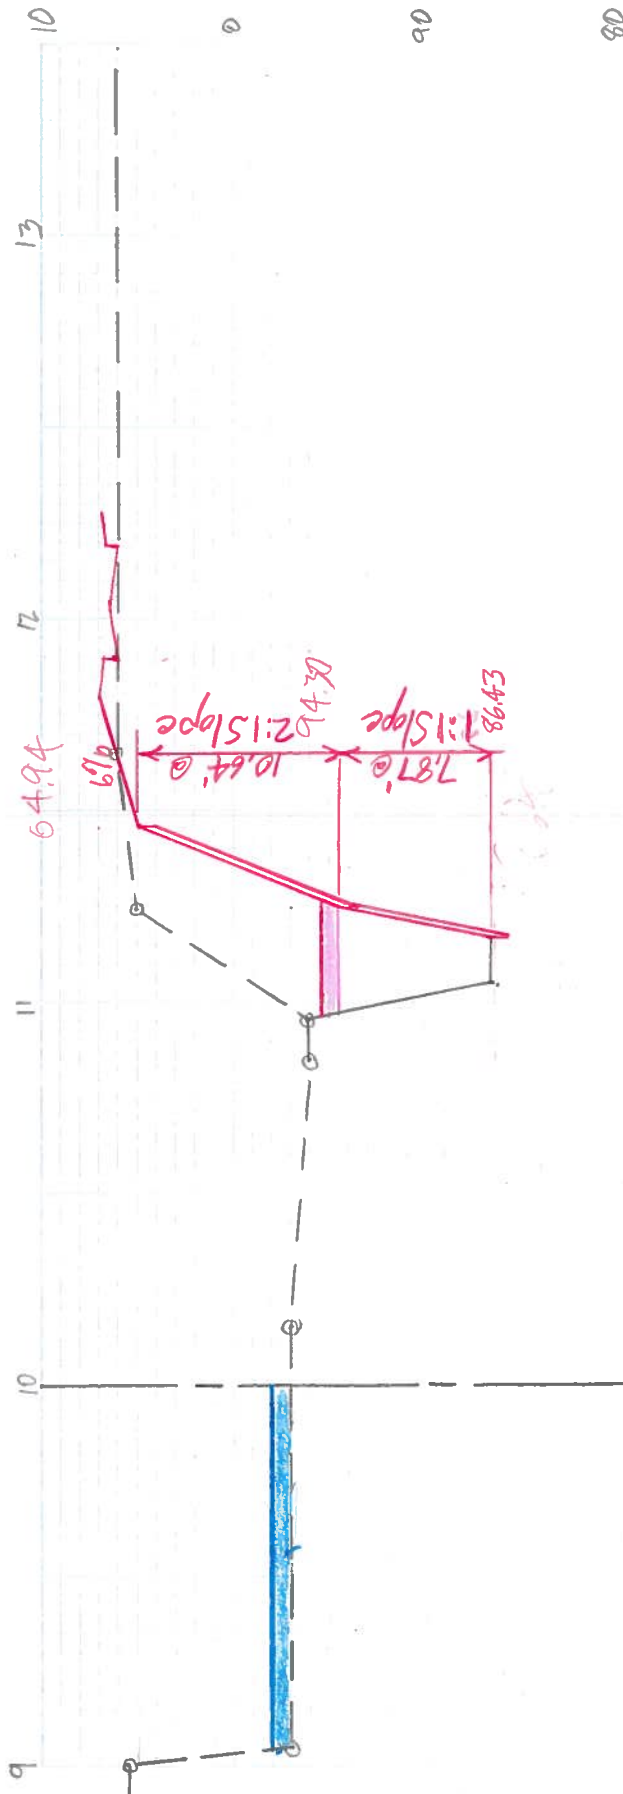




D. Mark Goodwin & Associates, P.A.
Consulting Engineers

P.O. BOX 90606, ALBUQUERQUE, NM 87199
(505) 828-2200 FAX 797-9539

PROJECT Juan Tabo Hills West
SUBJECT Section 5
BY JDH DATE 12-17-13
CHECKED _____ DATE _____
SHEET _____ OF _____

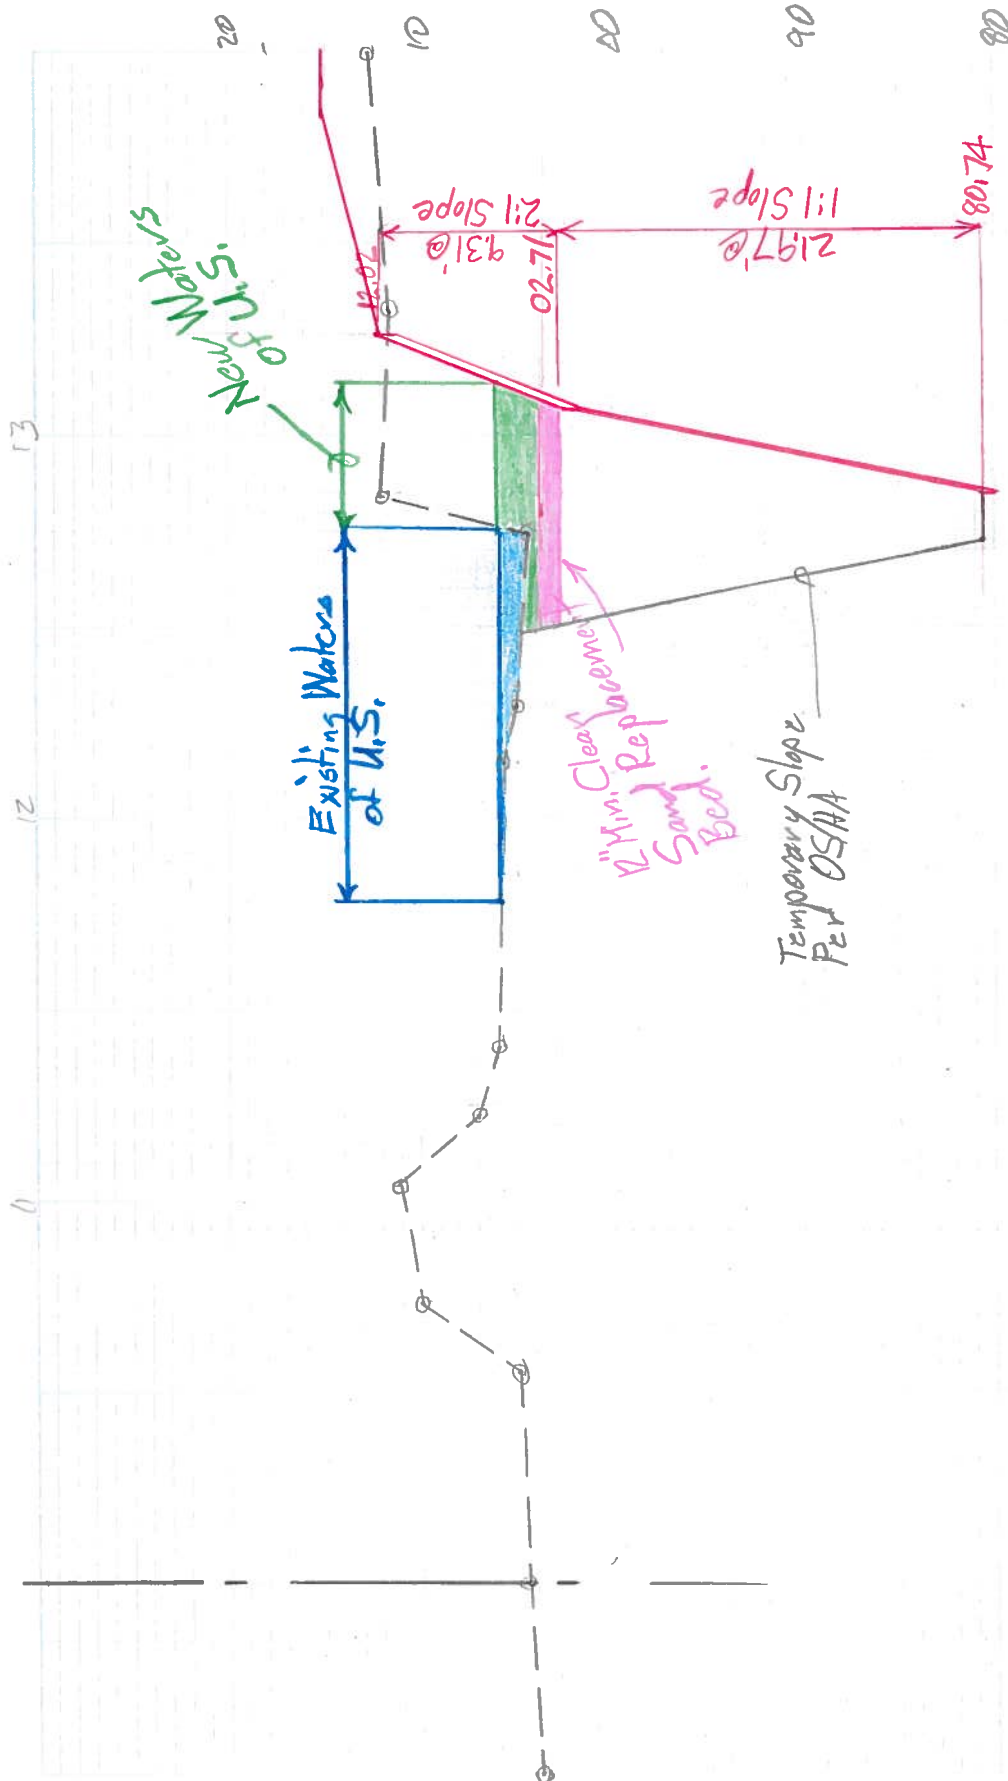




D. Mark Goodwin & Associates, P.A.
Consulting Engineers

P.O. BOX 90606, ALBUQUERQUE, NM 87199
(505) 828-2200 FAX 797-9539

PROJECT Juan Tabo Hills West
SUBJECT Section 6
BY JPH DATE 12-17-13
CHECKED _____ DATE _____
SHEET _____ OF _____

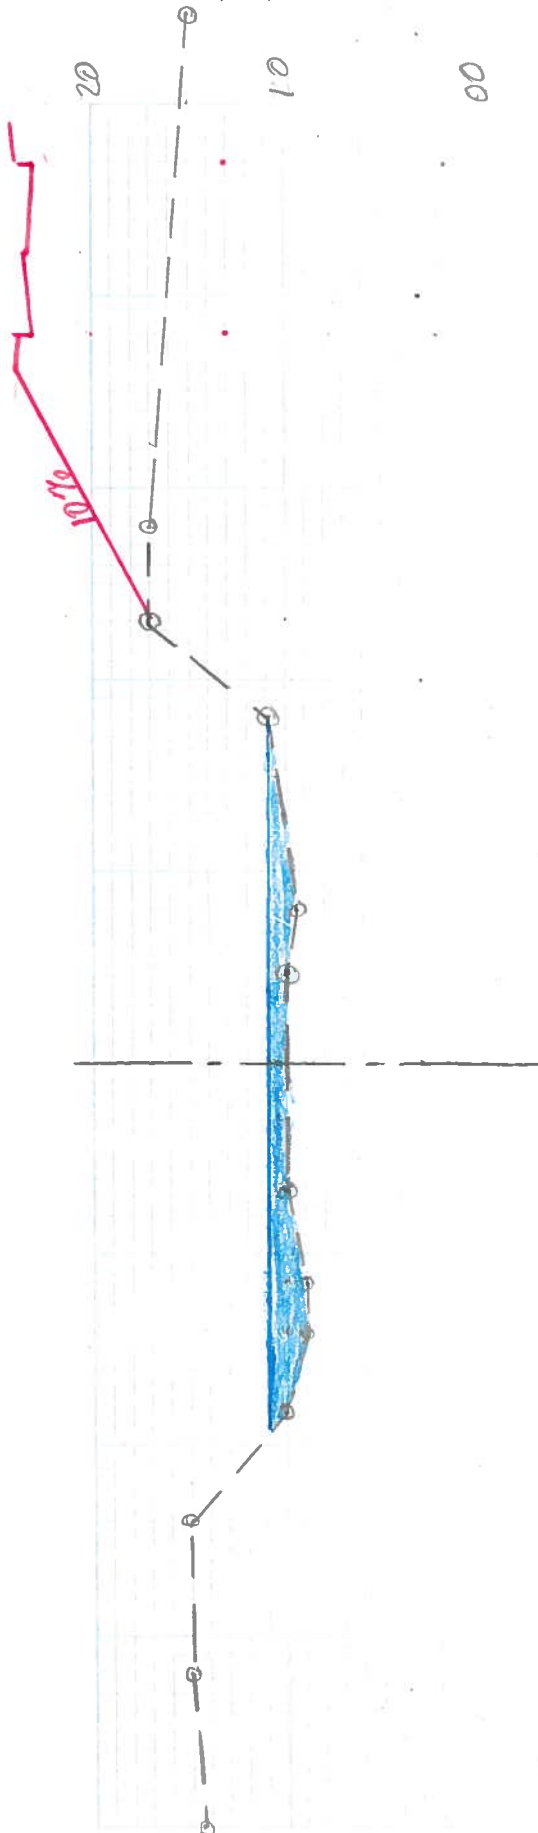




D. Mark Goodwin & Associates, P.A.
Consulting Engineers

P.O. BOX 90606, ALBUQUERQUE, NM 87199
(505) 828-2200 FAX 797-9539

PROJECT Juan Tabo Hills West
SUBJECT Section 8
BY JRH DATE 12-17-13
CHECKED _____ DATE _____
SHEET _____ OF _____

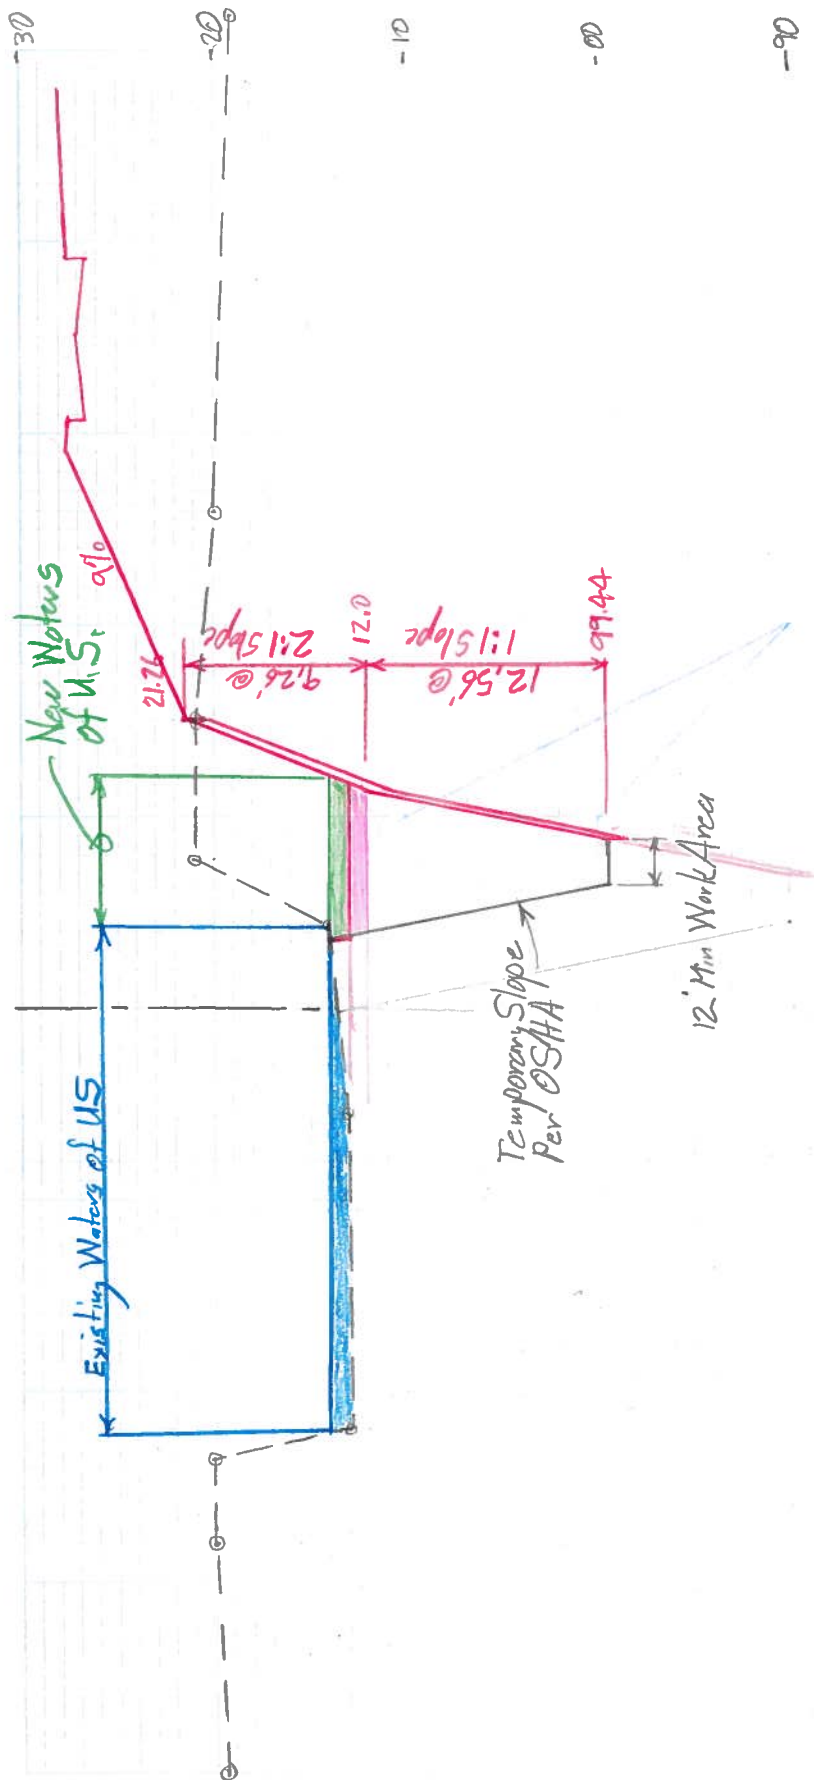



D. Mark Goodwin & Associates, P.A.
Consulting Engineers

P.O. BOX 90606, ALBUQUERQUE, NM 87199
(505) 828-2200 FAX 797-9539

PROJECT Tucun Hills West
SUBJECT Section 10
BY JDH DATE 12-17-13
CHECKED _____ DATE _____
SHEET _____ OF _____

