


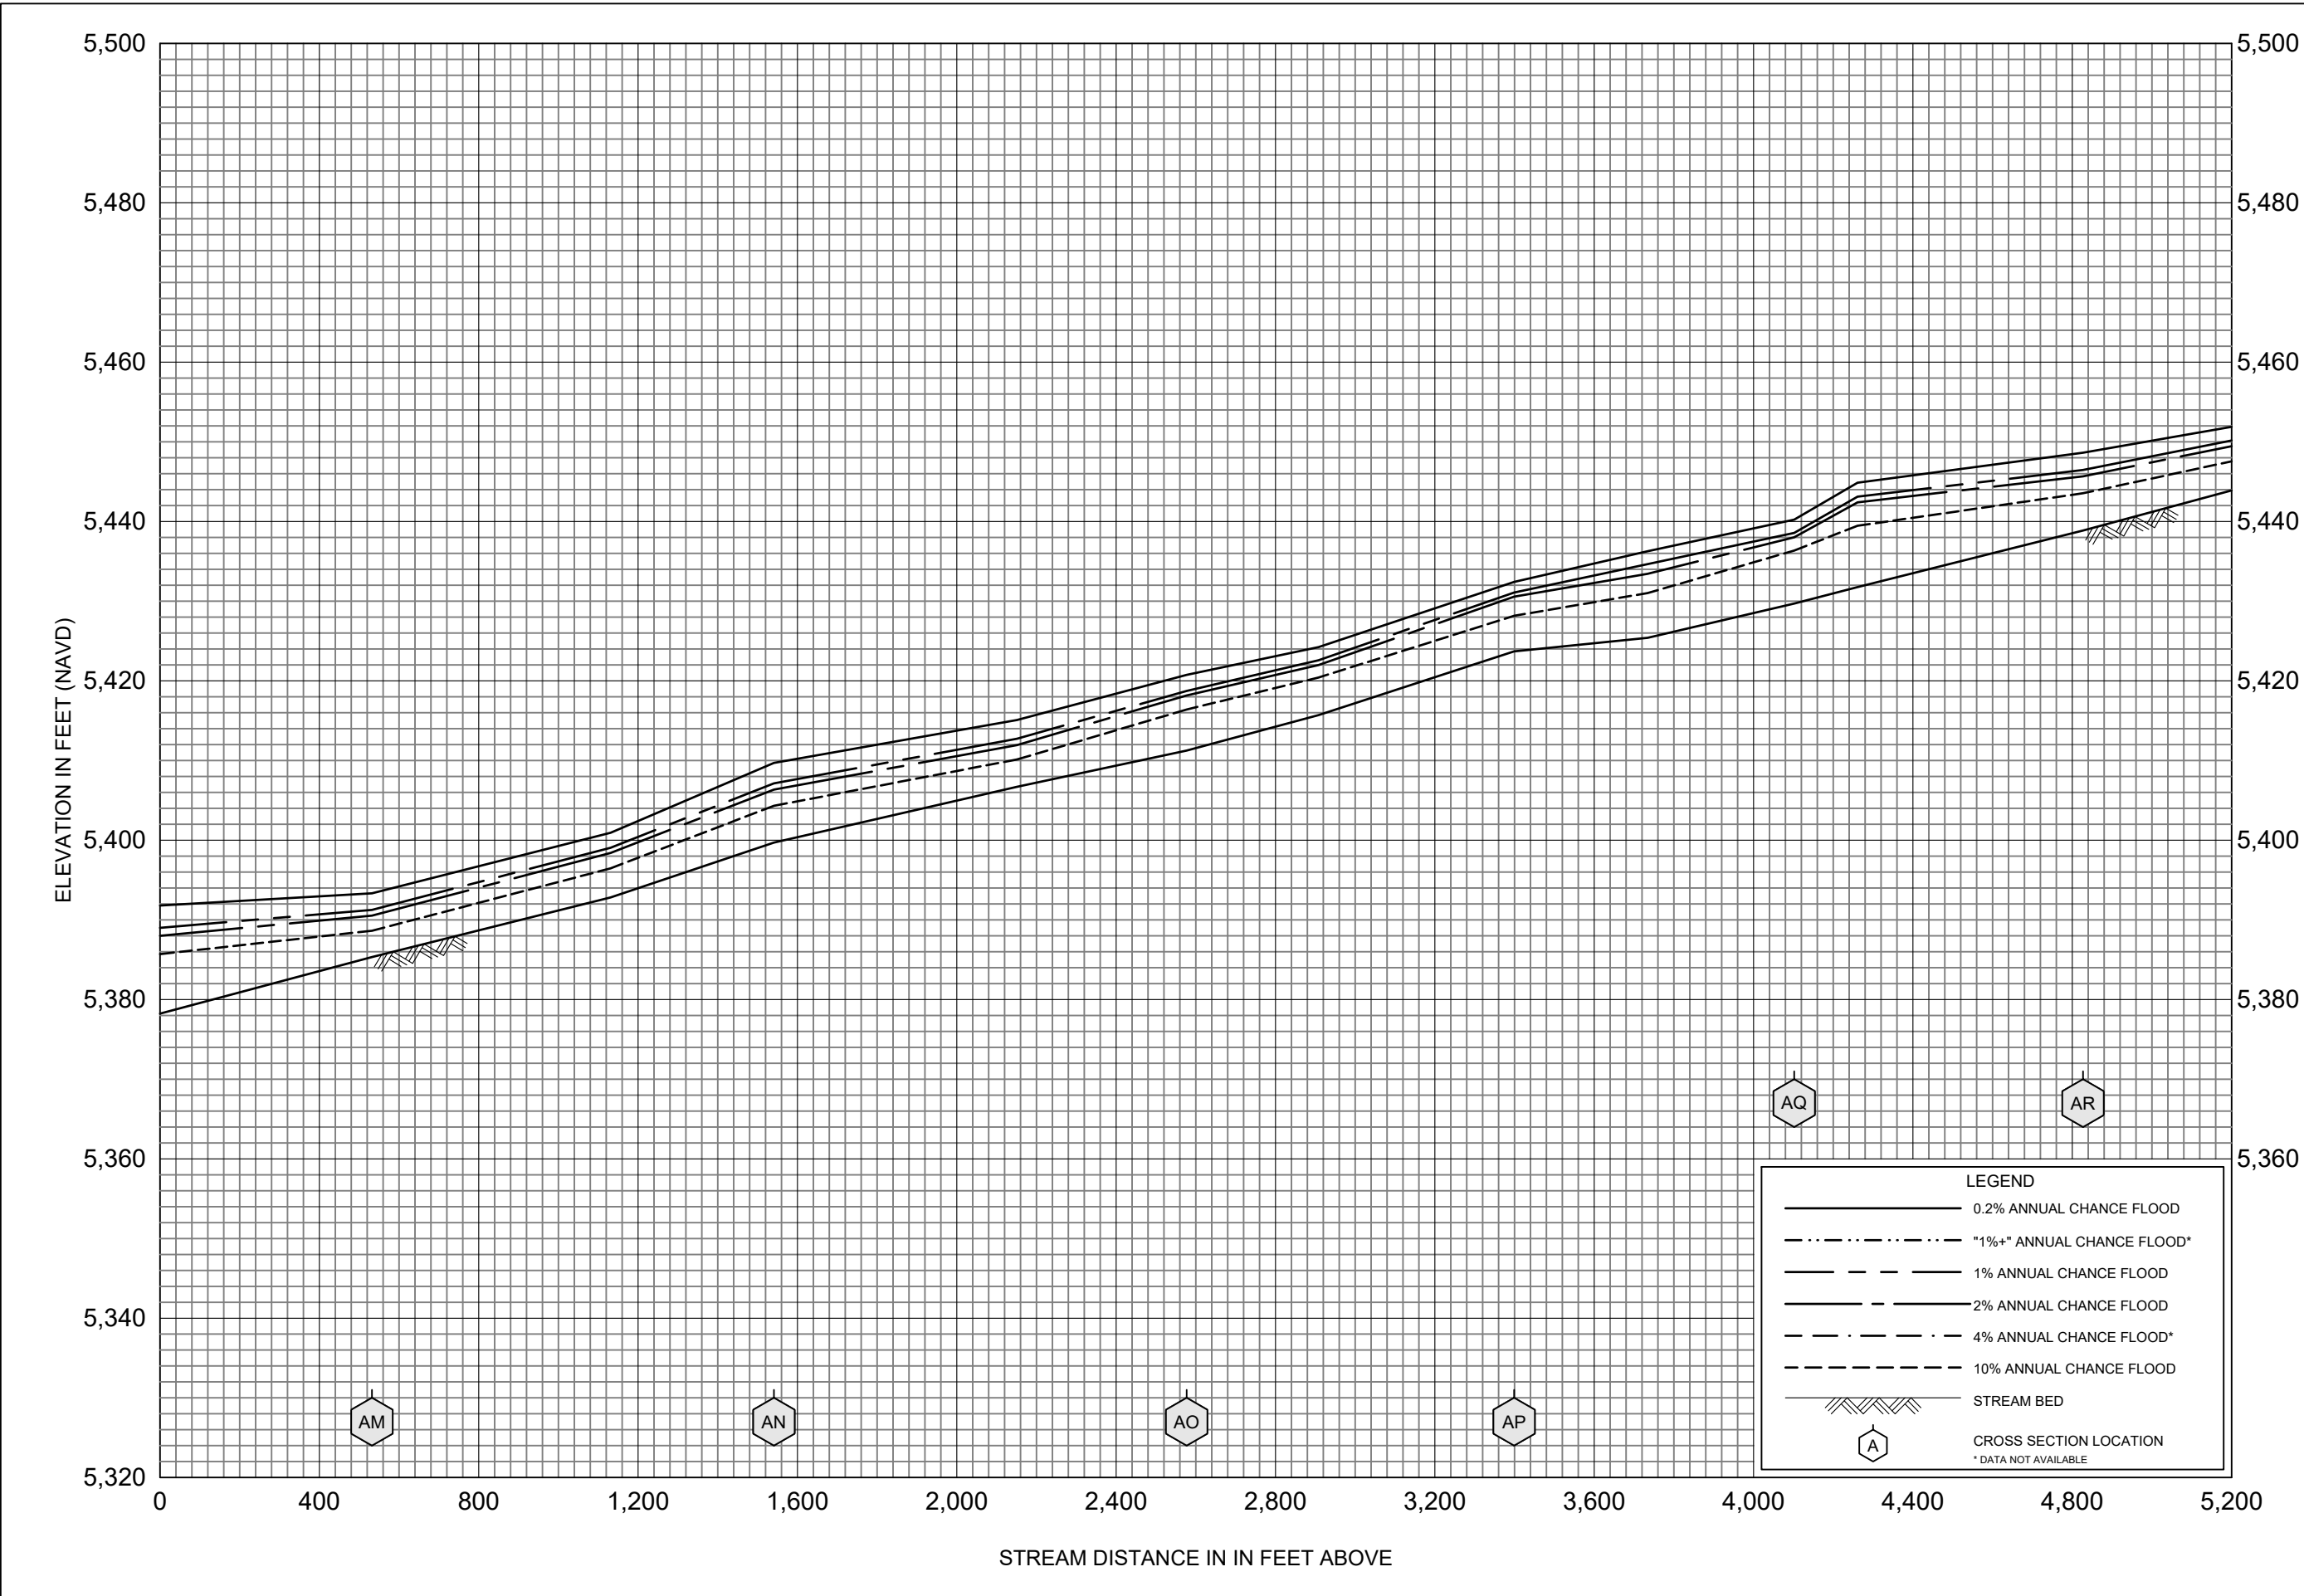

FLOOD PROFILES

TIJERAS ARROYO

FEDERAL EMERGENCY MANAGEMENT AGENCY

BERNALILLO, NM
ALBUQUERQUE

