


LEGEND

FP

FP500

FW

BFE

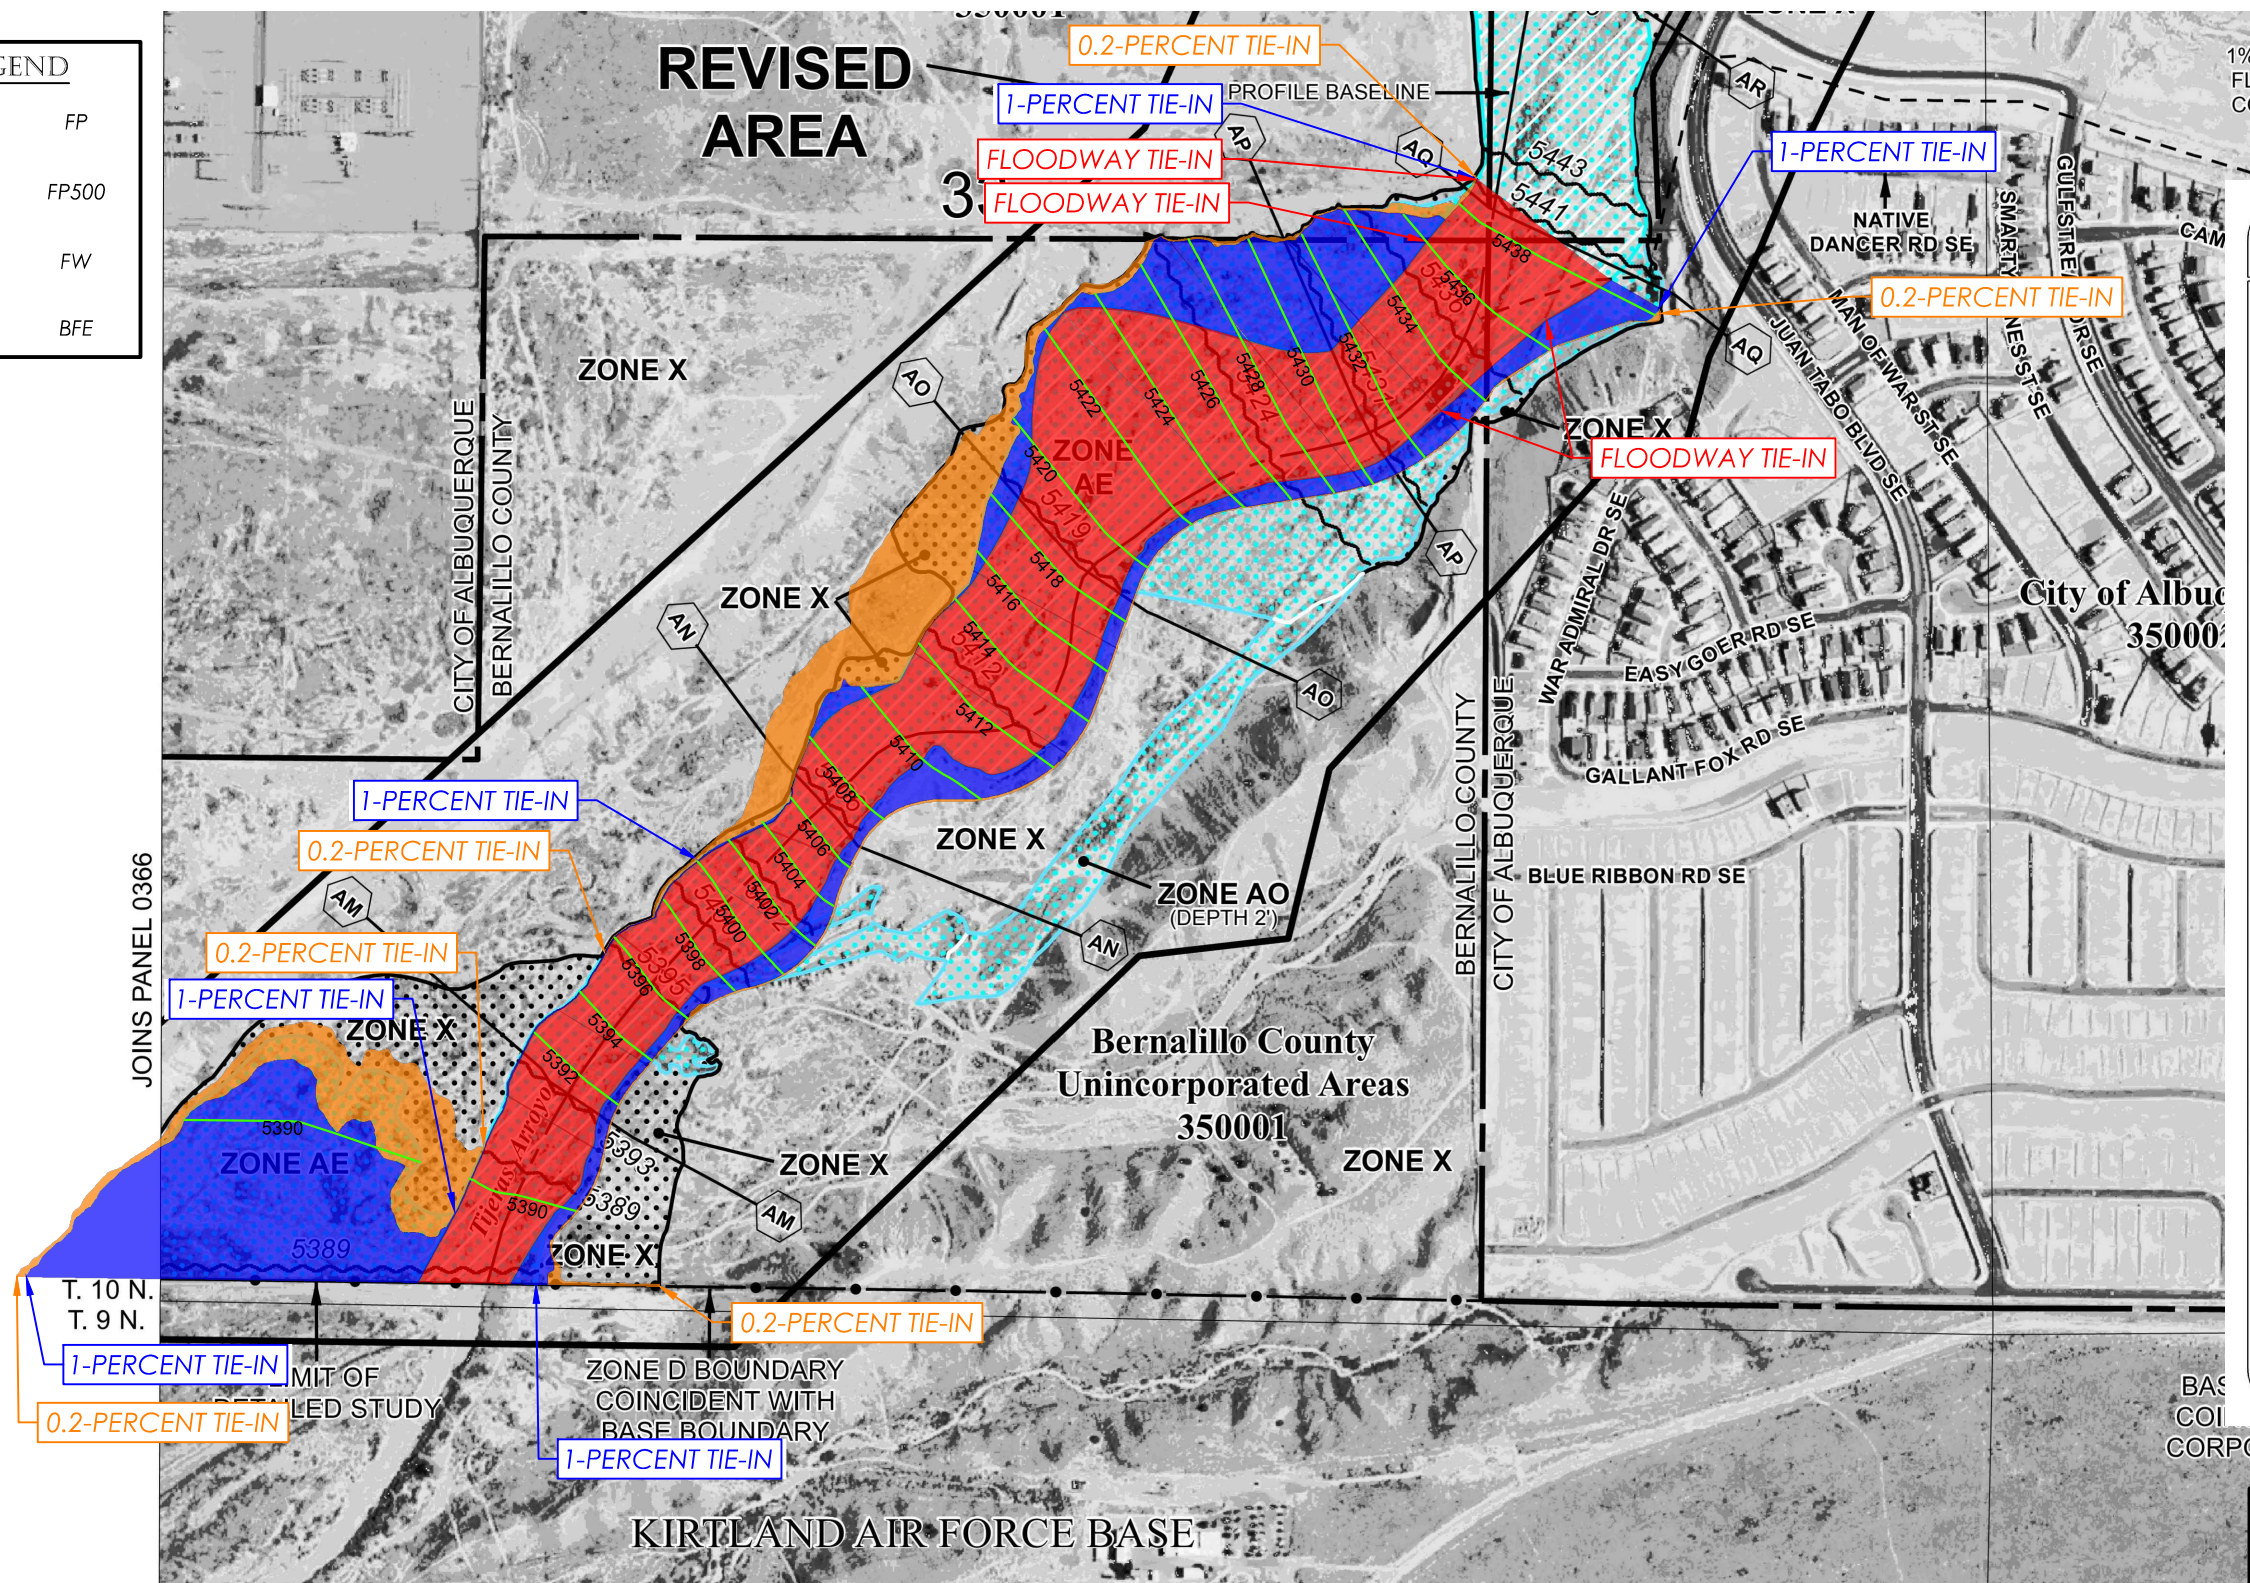

NFIP

NATIONAL FLOOD INSURANCE PROGRAM

PANEL 0367H

FIRM

FLOOD INSURANCE RATE MAP

BERNALILLO COUNTY, NEW MEXICO AND INCORPORATED AREAS

PANEL 367 OF 825

(SEE MAP INDEX FOR FIRM PANEL LAYOUT)

CONTAINS:

COMMUNITY	NUMBER	PANEL	SUFFIX
ALBUQUERQUE, CITY OF	350002	0367	H
BERNALILLO COUNTY UNINCORPORATED AREAS	350001	0367	H

REVISED TO REFLECT LOMR EFFECTIVE:

U.S. DEPARTMENT OF HOMELAND SECURITY

FEDERAL EMERGENCY MANAGEMENT AGENCY

MAP NUMBER 35001C0367H

MAP REVISED AUGUST 16, 2012



dmg


MARK GOODWIN & ASSOCIATES, P.A.

CONSULTING ENGINEERS

P.O. BOX 90606

ALBUQUERQUE, NEW MEXICO 87199

(505)828-2200, FAX (505)797-9539

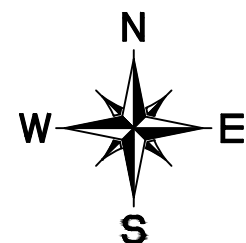

PROPOSED

ANNOTATED FIRM

OF

TIJERAS ARROYO

FOR

JUAN TABO HILLS WEST

CITY OF ALBUQUERQUE,

NEW MEXICO

Date: June 2022

LEGEND


FP

FP500


FW

BFE

5500

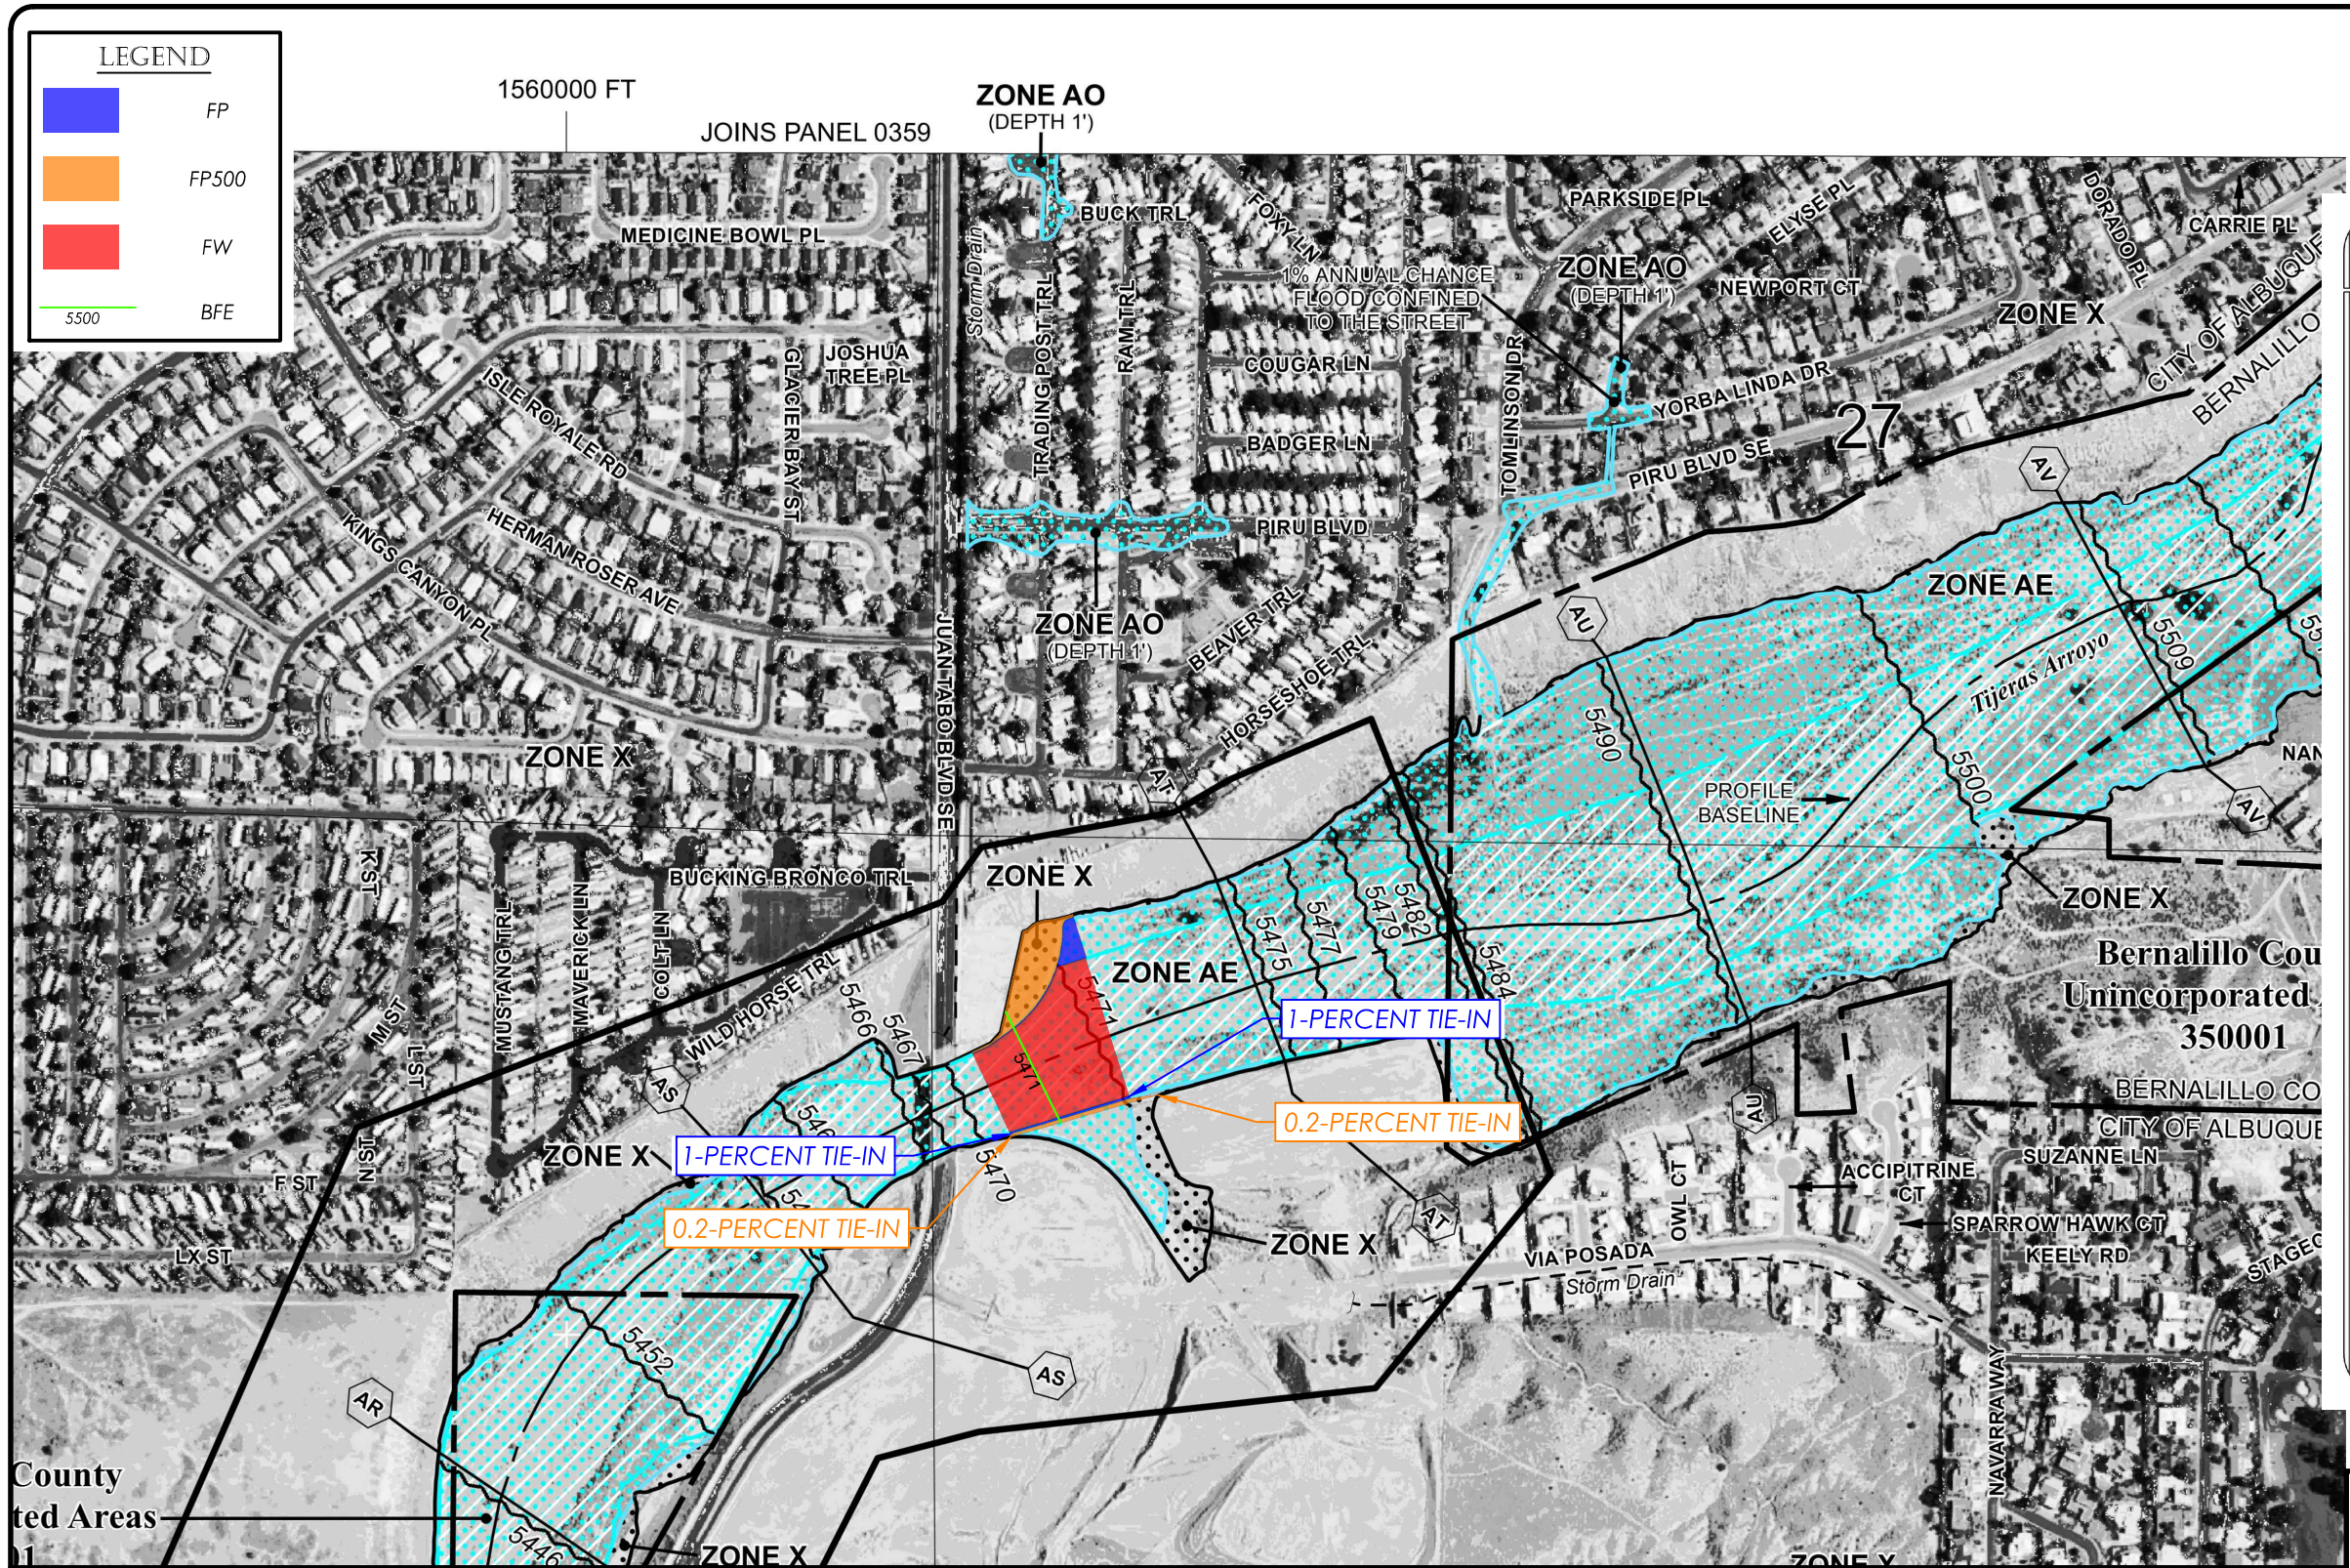

dmg MARK GOODWIN & ASSOCIATES, P.A.
CONSULTING ENGINEERS
P.O. BOX 90606
ALBUQUERQUE, NEW MEXICO 87199
(505)828-2200, FAX (505)797-9539

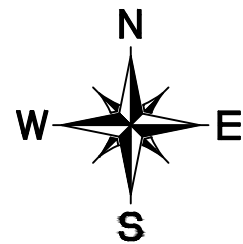

NFIP

NATIONAL FLOOD INSURANCE PROGRAM

PANEL 0367H

FIRM

FLOOD INSURANCE RATE MAP

BERNALILLO COUNTY,
NEW MEXICO
AND INCORPORATED AREAS

PANEL 367 OF 825
(SEE MAP INDEX FOR FIRM PANEL LAYOUT)

CONTAINS:

COMMUNITY	NUMBER	PANEL	SUFFIX
ALBUQUERQUE, CITY OF	350002	0367	H
BERNALILLO COUNTY UNINCORPORATED AREAS	350001	0367	H

REVISED TO
REFLECT LOMR
EFFECTIVE:

Notice to User: The Map Number shown below should be used when placing map orders; the Community Number shown above should be used on insurance applications for the subject community.



MAP NUMBER
35001C0367H

MAP REVISED
AUGUST 16, 2012

Federal Emergency Management Agency

PROPOSED ANNOTATED FIRM OF TIJERAS ARROYO FOR JUAN TABO HILLS WEST CITY OF ALBUQUERQUE, NEW MEXICO

Date: June 2022