

LEGEND



FP

FP500

FW


BFE

5500

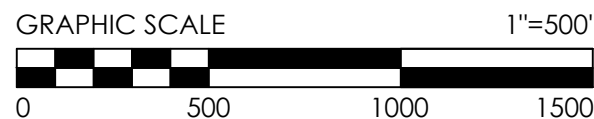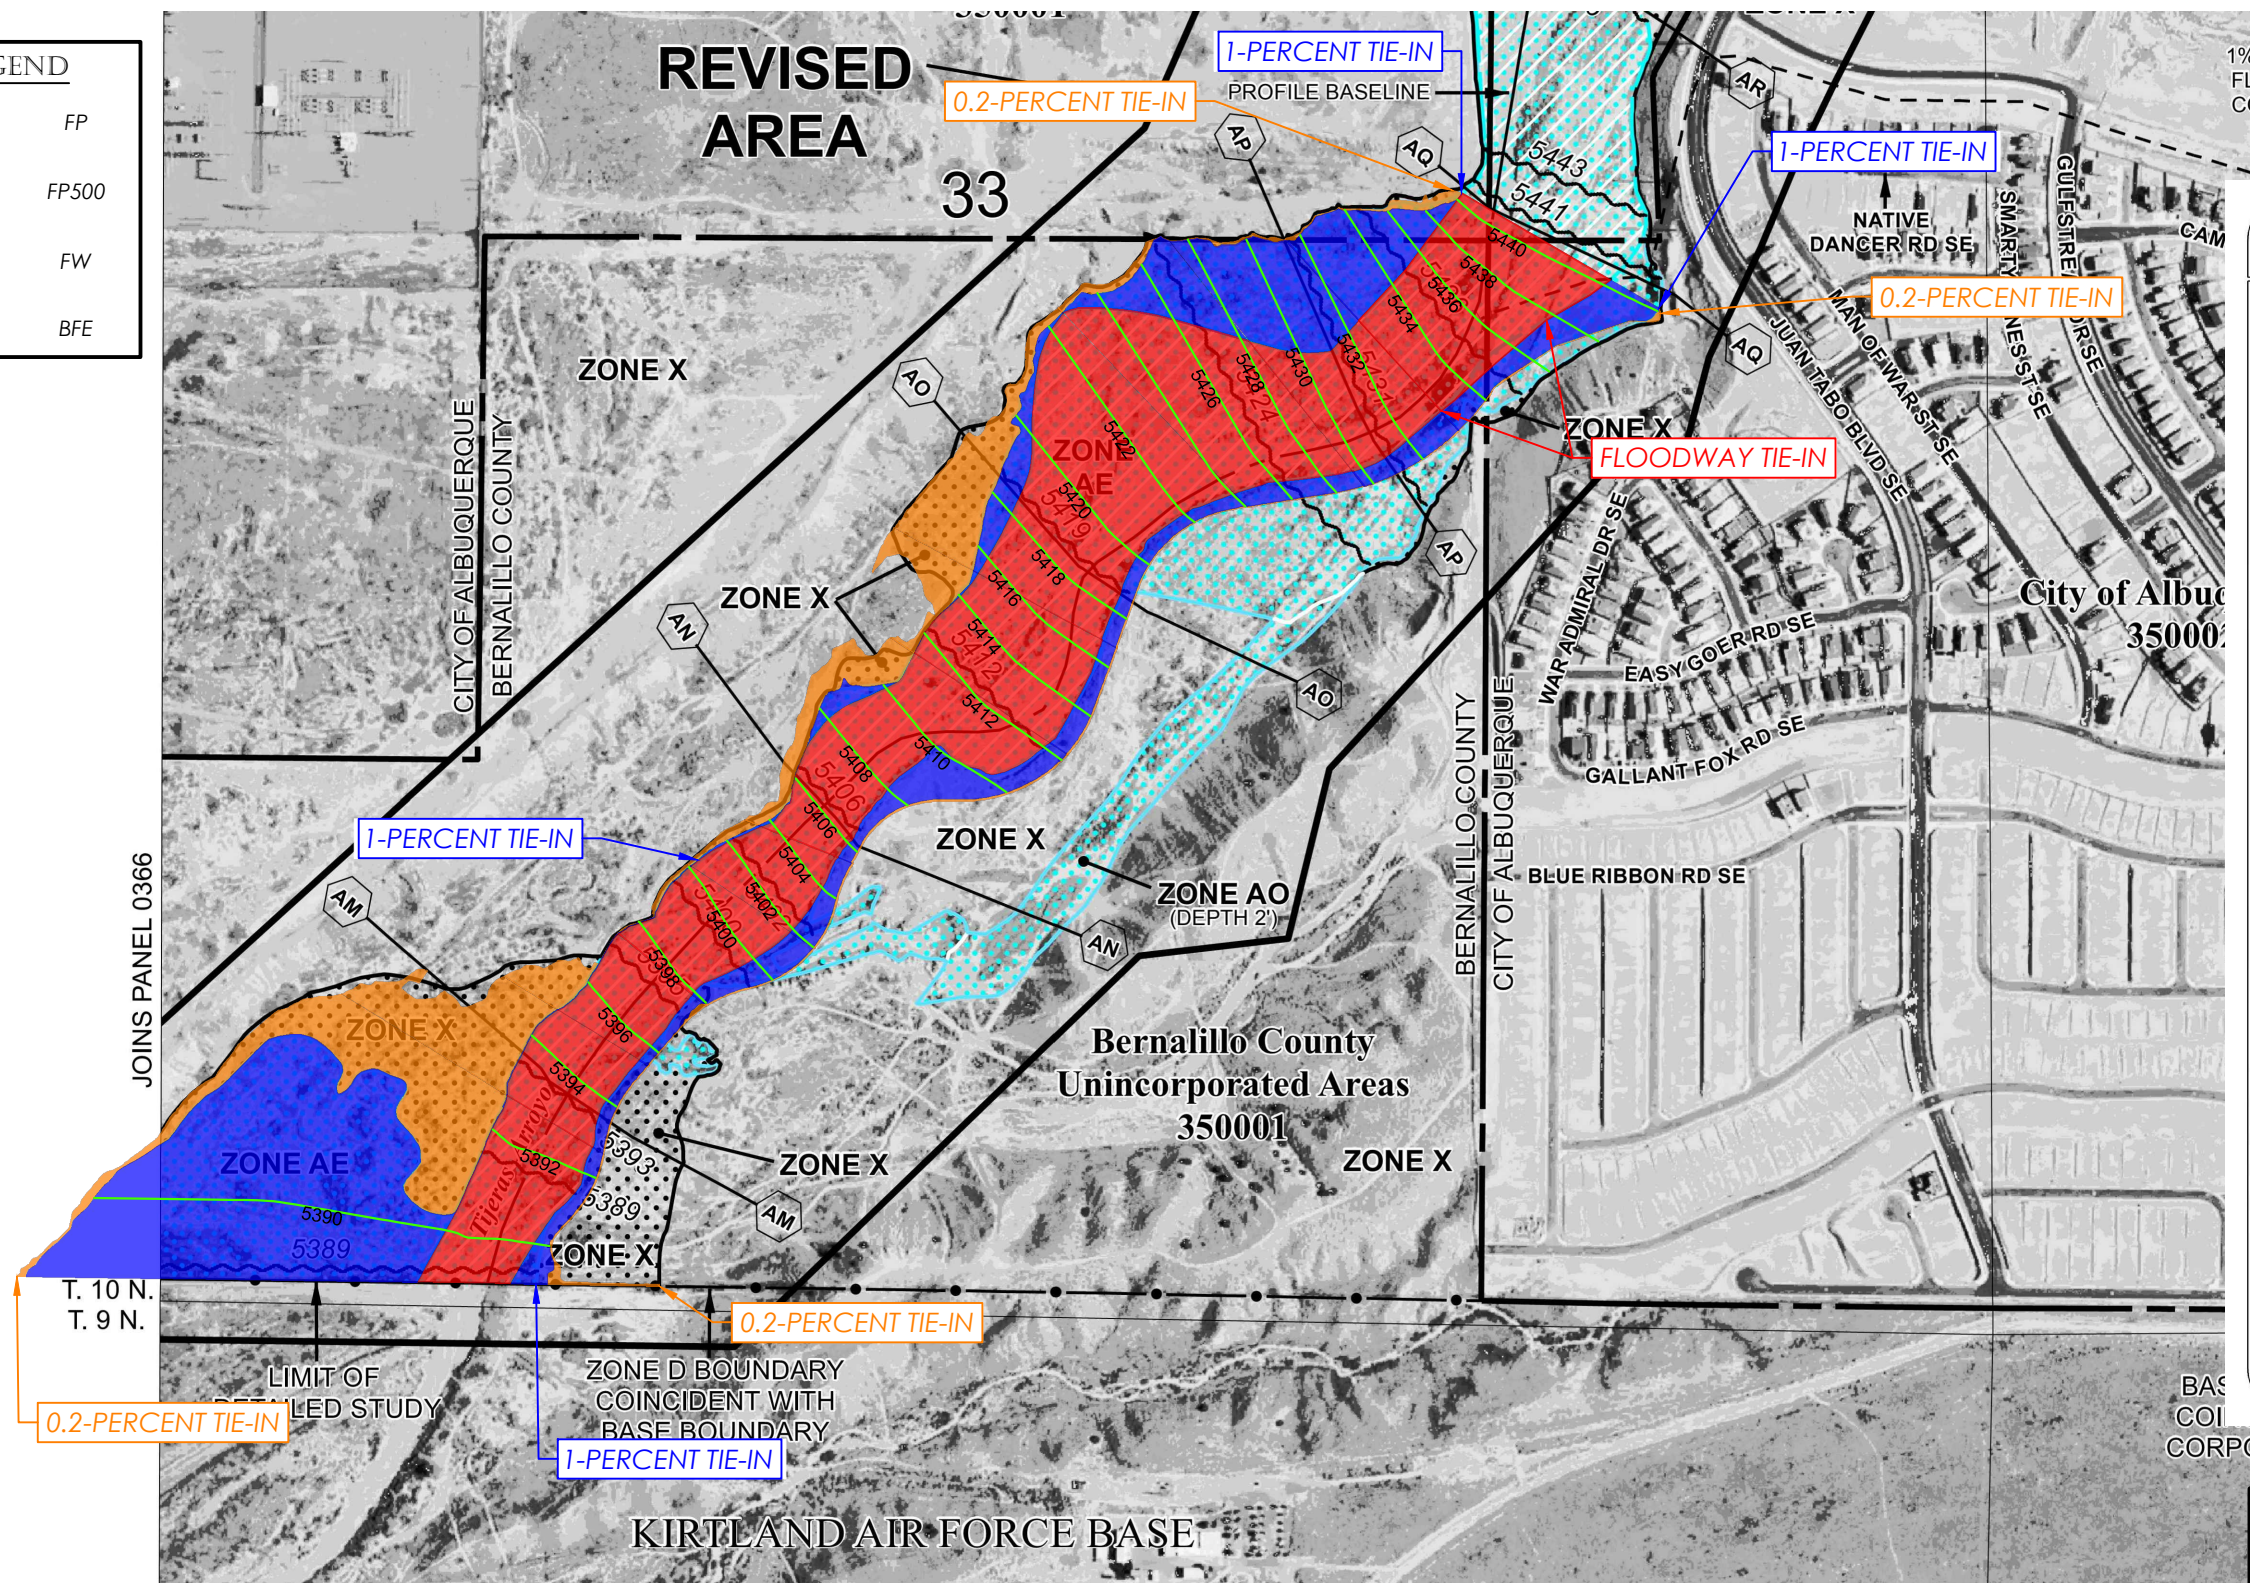

dmg MARK GOODWIN & ASSOCIATES, P.A.
CONSULTING ENGINEERS

P.O. BOX 90606
ALBUQUERQUE, NEW MEXICO 87199
(505)828-2200, FAX (505)797-9539

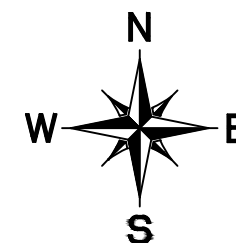

NFIP **PANEL 0367H**

FIRM
FLOOD INSURANCE RATE MAP

**BERNALILLO COUNTY,
NEW MEXICO
AND INCORPORATED AREAS**

PANEL 367 OF 825
(SEE MAP INDEX FOR FIRM PANEL LAYOUT)

CONTAINS:

COMMUNITY	NUMBER	PANEL	SUFFIX
ALBUQUERQUE, CITY OF	350002	0367	H
BERNALILLO COUNTY UNINCORPORATED AREAS	350001	0367	H

**REVISED TO
REFLECT LOMR
EFFECTIVE:**

Notice to User: The **Map Number** shown below should be used when placing map orders; the **Community Number** shown above should be used on insurance applications for the subject community.

**MAP NUMBER
35001C0367H**

**MAP REVISED
AUGUST 16, 2012**

Federal Emergency Management Agency

**PROPOSED
ANNOTATED FIRM
OF
TIJERAS ARROYO
FOR
JUAN TABO HILLS WEST
CITY OF ALBUQUERQUE,
NEW MEXICO**

Date: September 2021


LEGEND

FP


FP500

FW

BFE

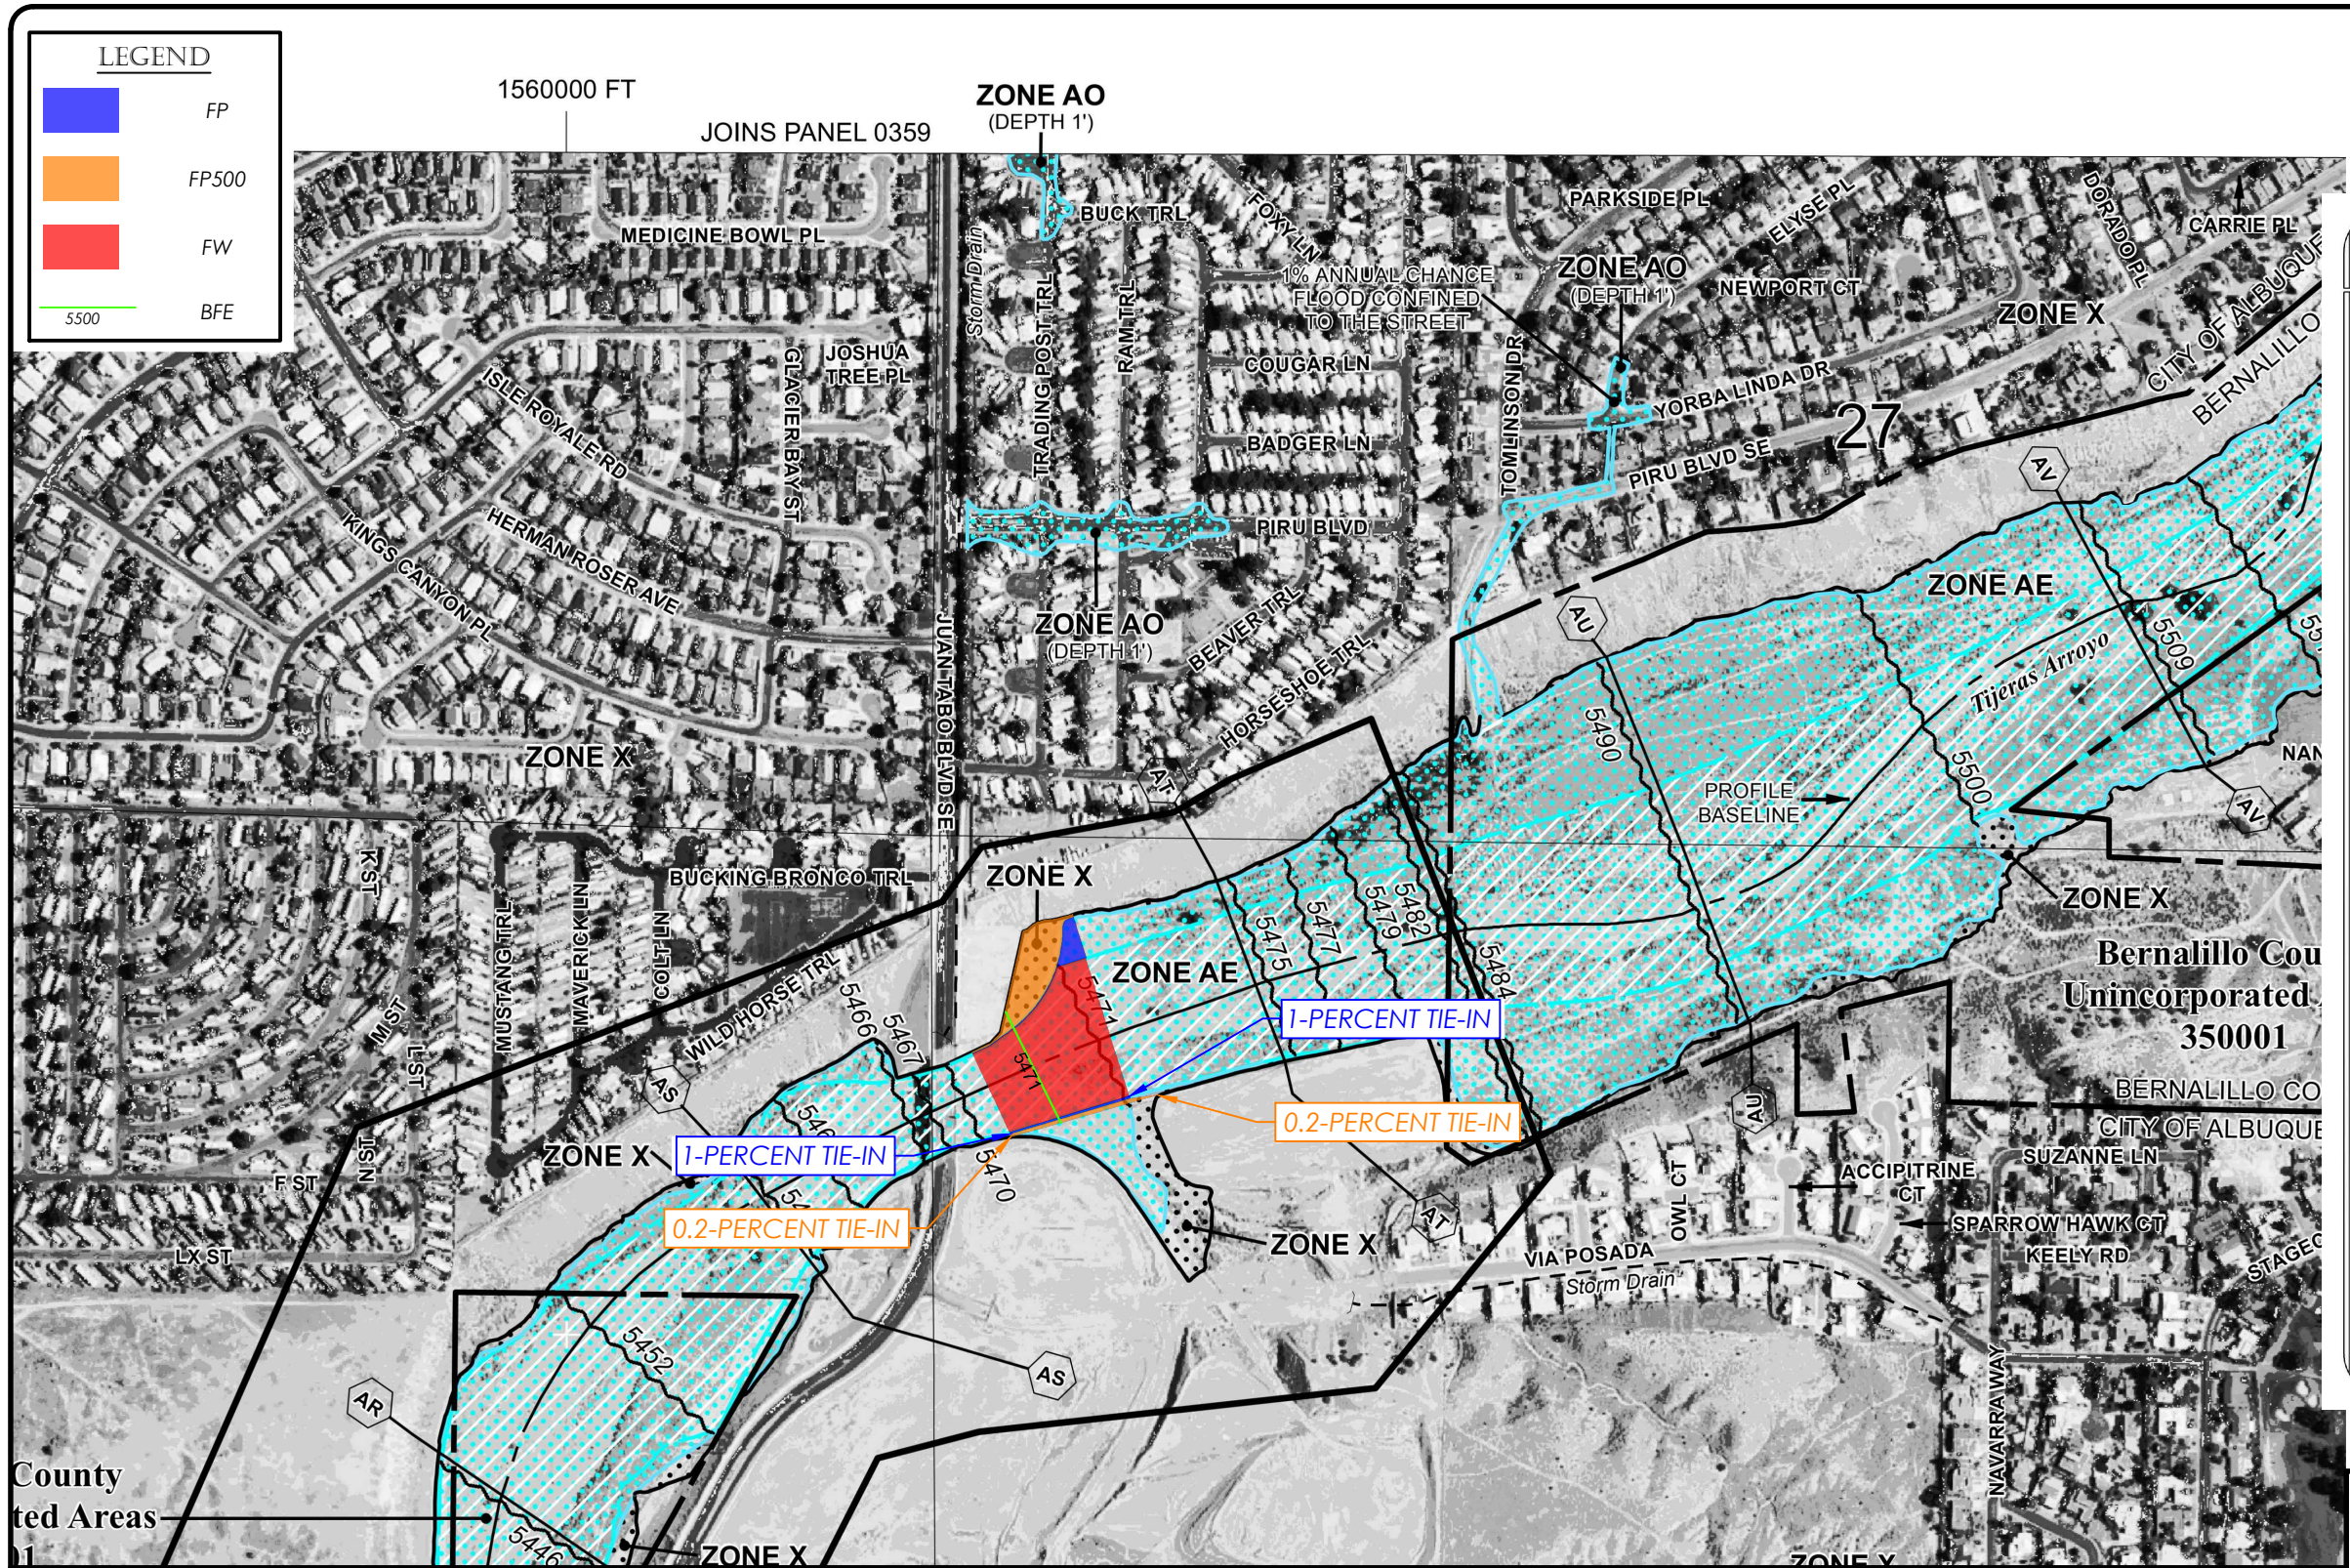

dmg MARK GOODWIN & ASSOCIATES, P.A.
CONSULTING ENGINEERS
P.O. BOX 90606
ALBUQUERQUE, NEW MEXICO 87199
(505)828-2200, FAX (505)797-9539

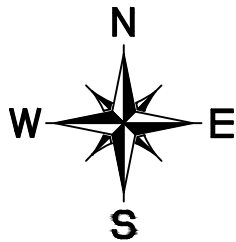

NFIP
NATIONAL FLOOD INSURANCE PROGRAM

PANEL 0367H

FIRM

FLOOD INSURANCE RATE MAP

BERNALILLO COUNTY,
NEW MEXICO
AND INCORPORATED AREAS

PANEL 367 OF 825
(SEE MAP INDEX FOR FIRM PANEL LAYOUT)

CONTAINS:

COMMUNITY	NUMBER	PANEL	SUFFIX
ALBUQUERQUE, CITY OF	350002	0367	H
BERNALILLO COUNTY UNINCORPORATED AREAS	350001	0367	H

**REVISED TO
REFLECT LOMR
EFFECTIVE:**

Notice to User: The Map Number shown below should be used when placing map orders; the Community Number shown above should be used on insurance applications for the subject community.

MAP NUMBER
35001C0367H

MAP REVISED
AUGUST 16, 2012

Federal Emergency Management Agency

**PROPOSED
ANNOTATED FIRM
OF
TIJERAS ARROYO
FOR
JUAN TABO HILLS WEST
CITY OF ALBUQUERQUE,
NEW MEXICO**

Date: September 2021