


LEGEND

FP

FP500

FW

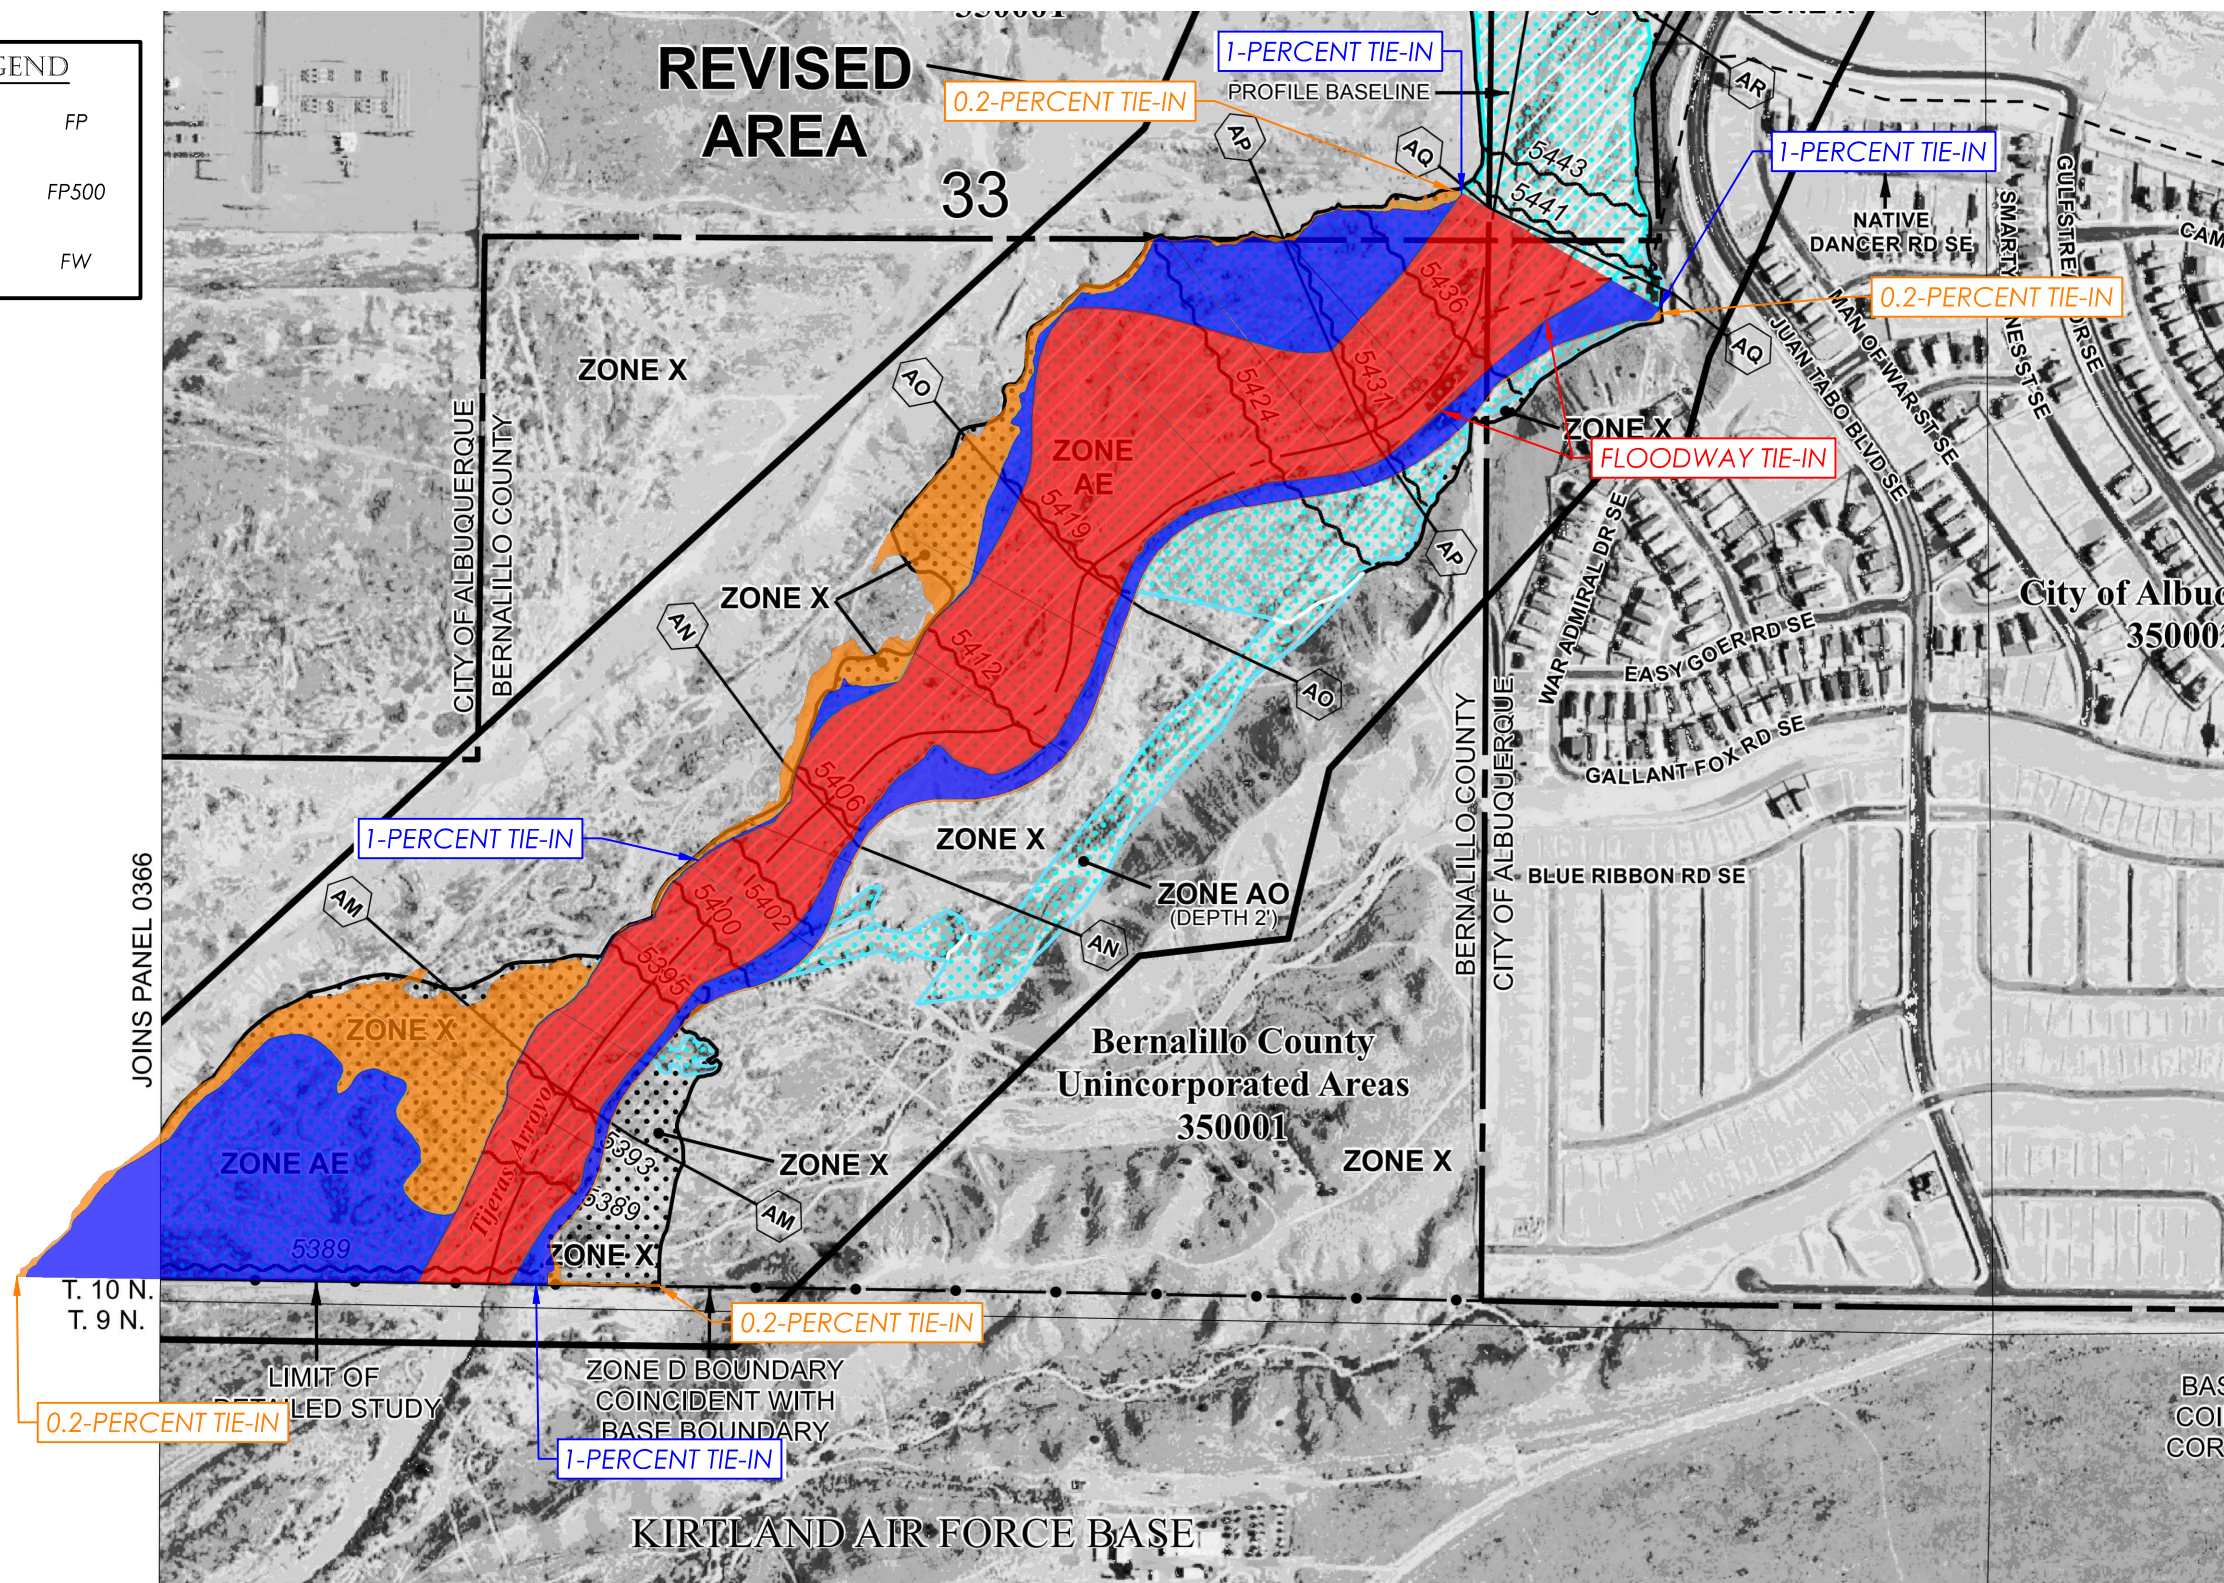

NFIP

PANEL 0367H

FIRM

FLOOD INSURANCE RATE MAP

BERNALILLO COUNTY, NEW MEXICO

AND INCORPORATED AREAS

PANEL 367 OF 825

(SEE MAP INDEX FOR FIRM PANEL LAYOUT)

CONTAINS:

COMMUNITY	NUMBER	PANEL	SUFFIX
ALBUQUERQUE, CITY OF	350002	0367	H
BERNALILLO COUNTY UNINCORPORATED AREAS	350001	0367	H


REVISED TO REFLECT LOMR EFFECTIVE:

Notice to User: The **Map Number** shown below should be used when placing map orders; the **Community Number** shown above should be used on insurance applications for the subject community.


MAP NUMBER 35001C0367H

MAP REVISED AUGUST 16, 2012

Federal Emergency Management Agency

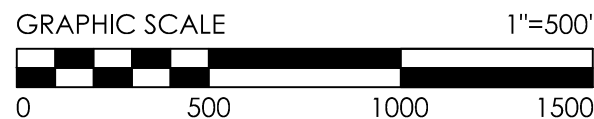

dmg MARK GOODWIN & ASSOCIATES, P.A.
CONSULTING ENGINEERS
P.O. BOX 90606
ALBUQUERQUE, NEW MEXICO 87199
(505)828-2200, FAX (505)797-9539

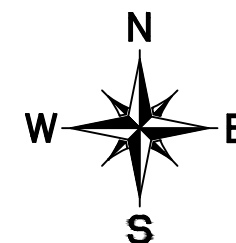


PROPOSED
ANNOTATED FIRM
OF
TIJERAS ARROYO
FOR
JUAN TABO HILLS WEST
CITY OF ALBUQUERQUE,
NEW MEXICO
Date: August 2021

LEGEND

FP

FP500

FW

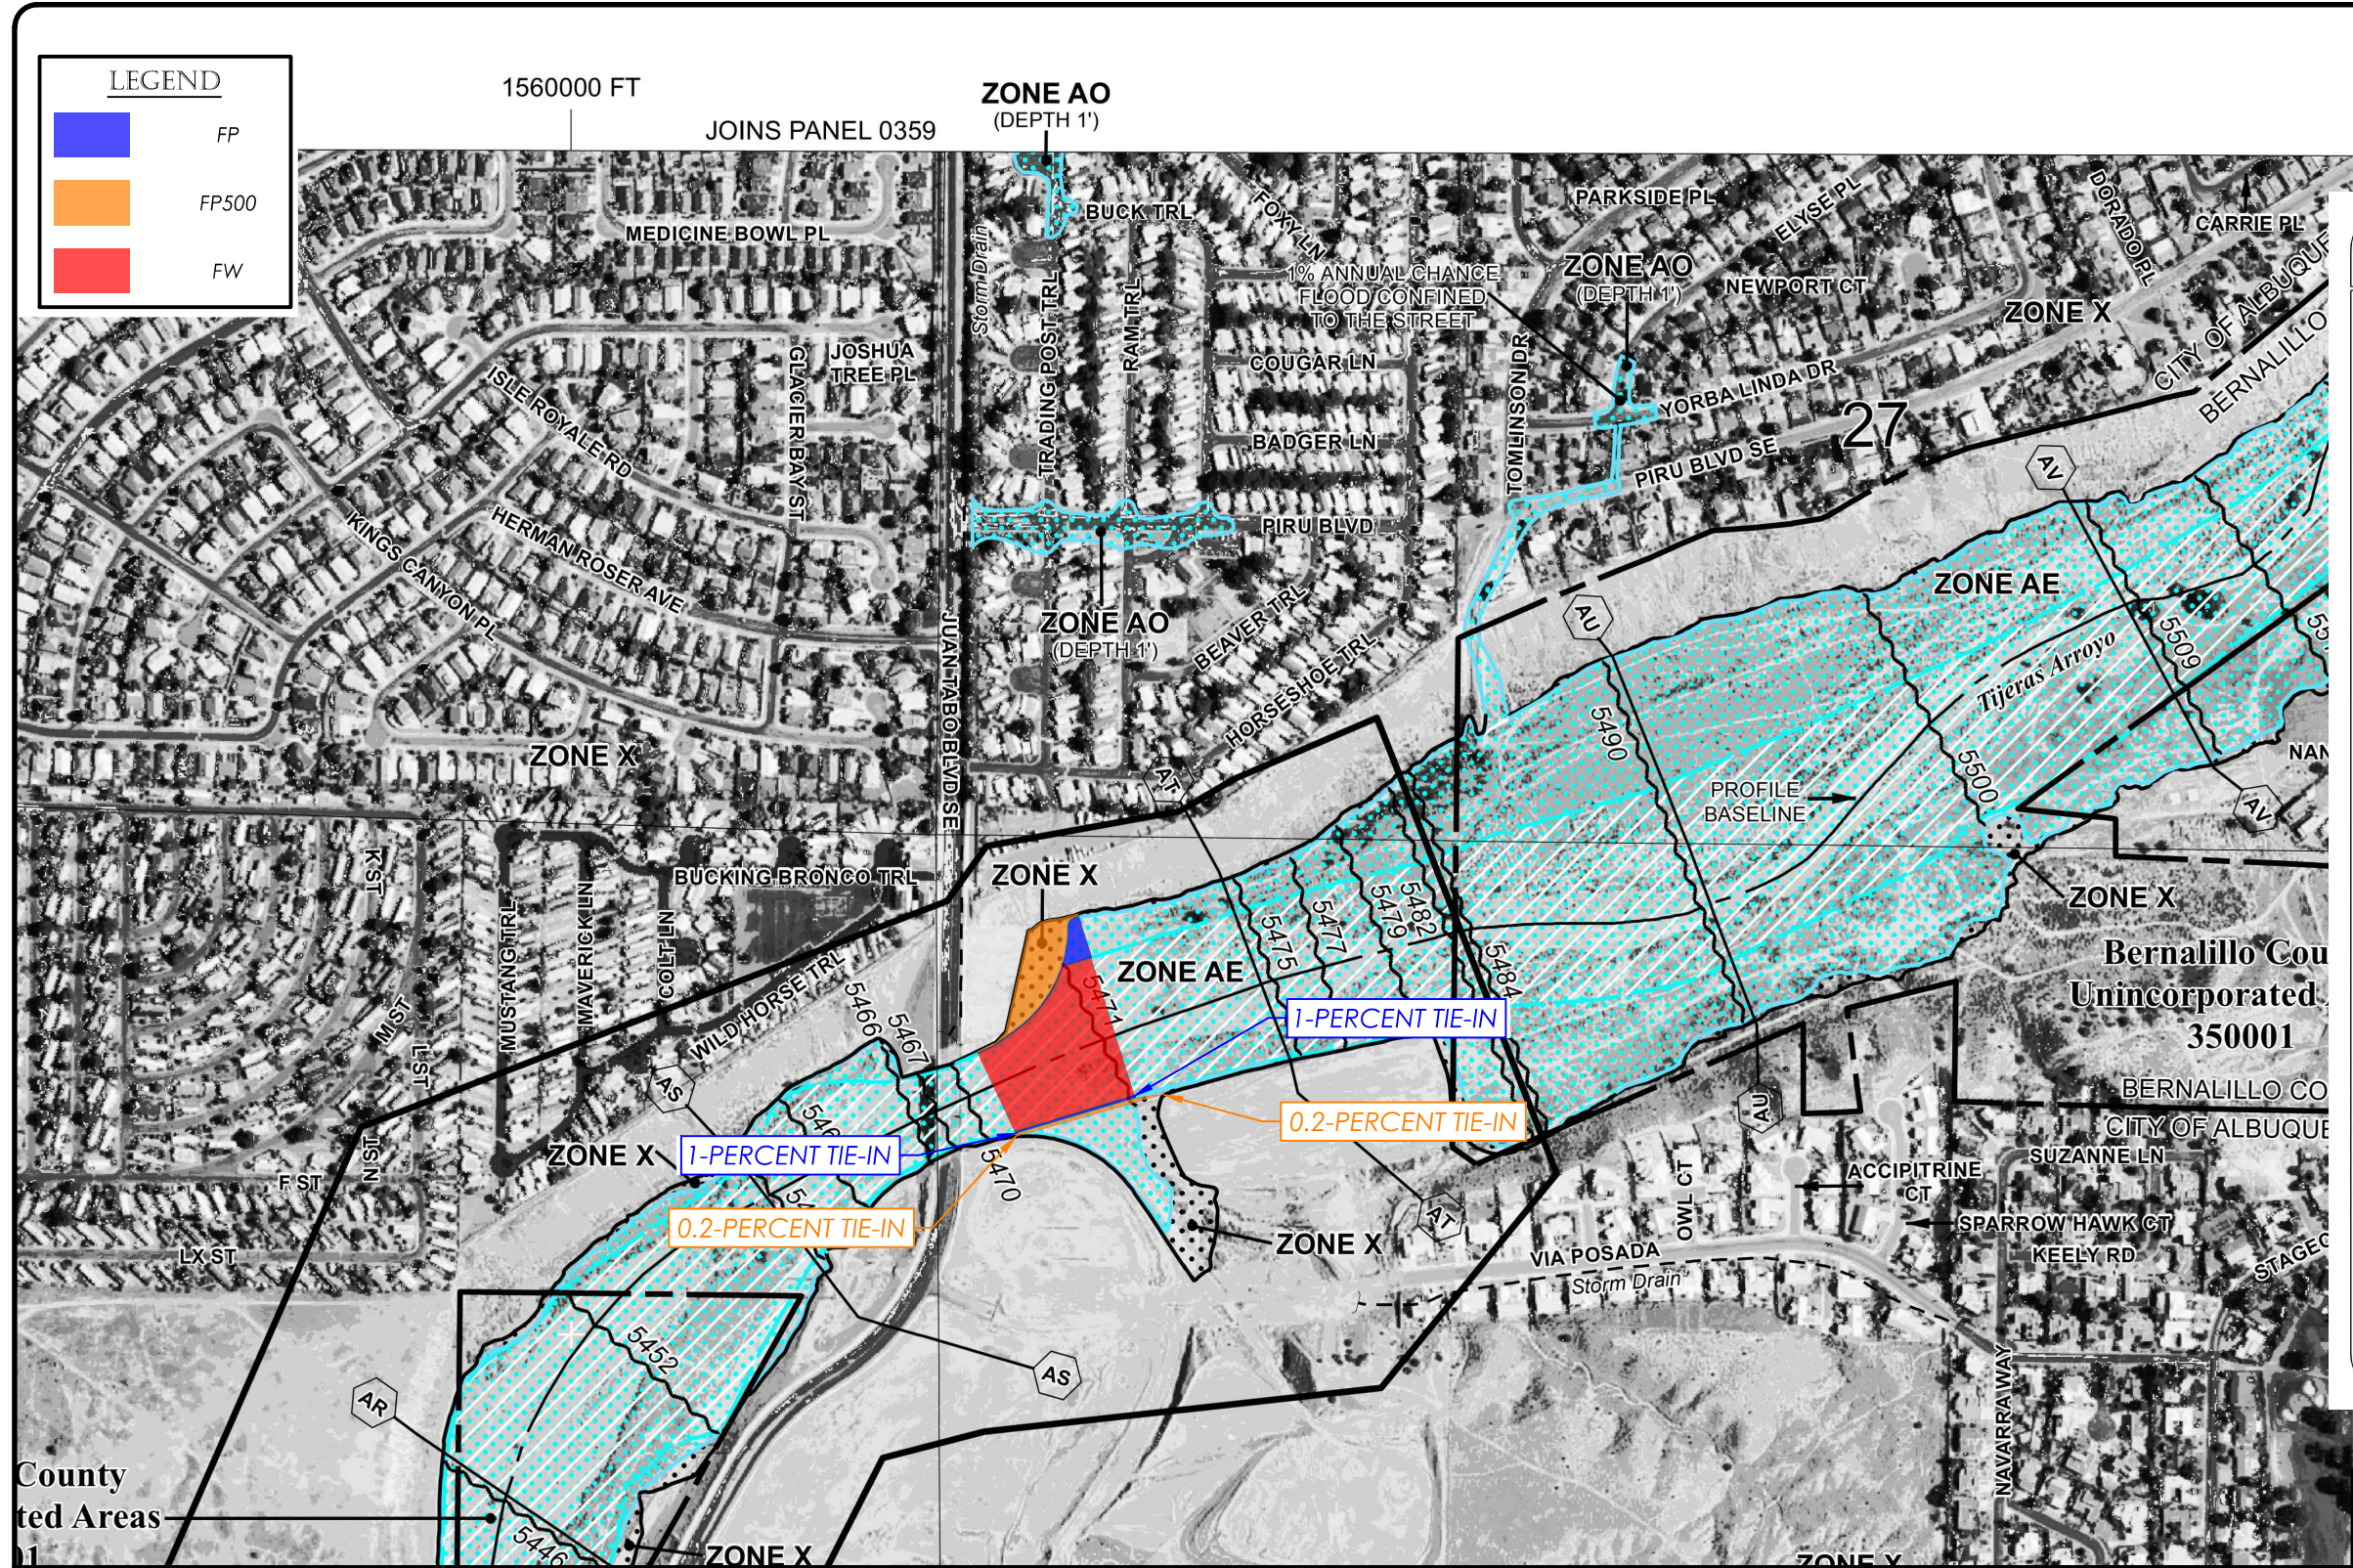

GRAPHIC SCALE

1"=500'

0 500 1000 1500

dmg

MARK GOODWIN & ASSOCIATES, P.A.
CONSULTING ENGINEERS

P.O. BOX 90606
ALBUQUERQUE, NEW MEXICO 87199
(505)828-2200, FAX (505)797-9539

N

W E

S

NFIP

PANEL 0367H

FIRM

FLOOD INSURANCE RATE MAP

BERNALILLO COUNTY,
NEW MEXICO
AND INCORPORATED AREAS

PANEL 367 OF 825

(SEE MAP INDEX FOR FIRM PANEL LAYOUT)

CONTAINS:

COMMUNITY	NUMBER	PANEL	SUFFIX
ALBUQUERQUE, CITY OF	350002	0367	H
BERNALILLO COUNTY UNINCORPORATED AREAS	350001	0367	H

REVISED TO
REFLECT LOMR
EFFECTIVE:

U.S. DEPARTMENT OF
HOMELAND SECURITY

MAP NUMBER
35001C0367H

MAP REVISED
AUGUST 16, 2012

Federal Emergency Management Agency

PROPOSED

ANNOTATED FIRM

OF

TIJERAS ARROYO

FOR

JUAN TABO HILLS WEST

CITY OF ALBUQUERQUE,
NEW MEXICO

Date: August 2021