
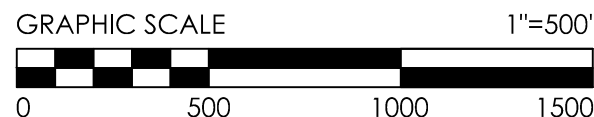


LEGEND

FP


FP500

FW

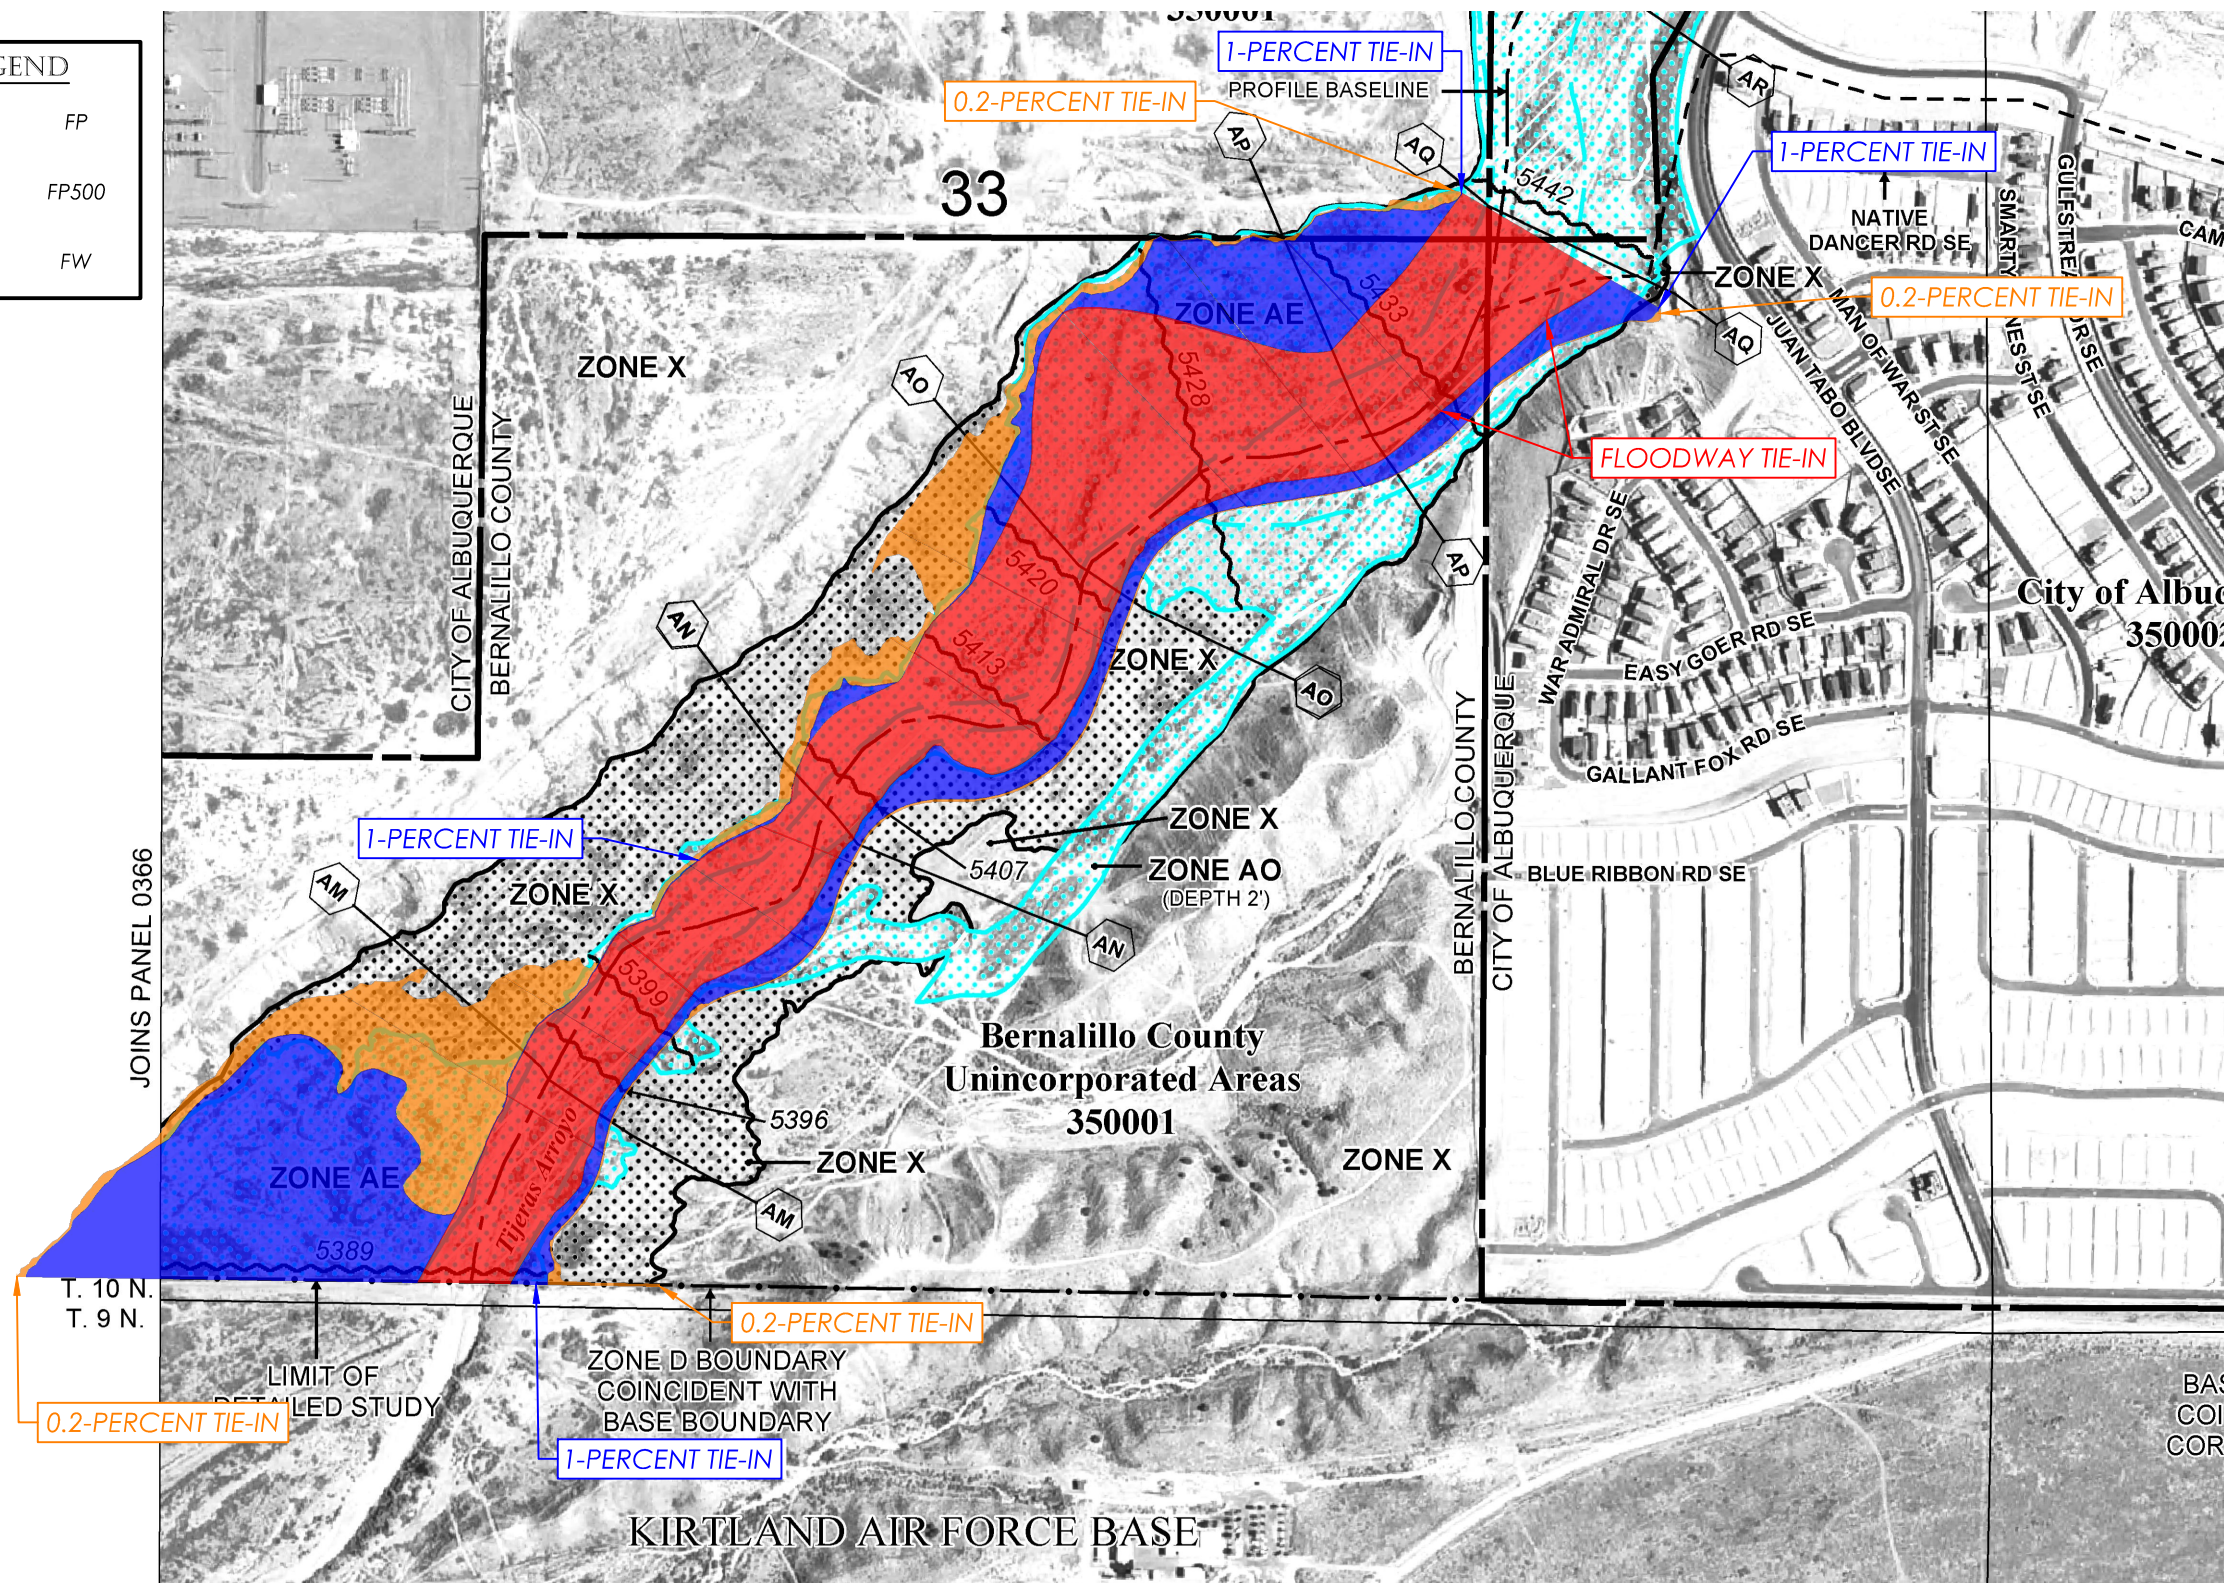

dmg MARK GOODWIN & ASSOCIATES, P.A.
CONSULTING ENGINEERS

P.O. BOX 90606
ALBUQUERQUE, NEW MEXICO 87199
(505)828-2200, FAX (505)797-9539

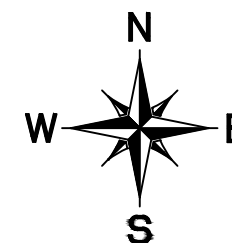

PANEL 0367H

FIRM
FLOOD INSURANCE RATE MAP
BERNALILLO COUNTY,
NEW MEXICO
AND INCORPORATED AREAS

PANEL 367 OF 825
(SEE MAP INDEX FOR FIRM PANEL LAYOUT)

CONTAINS:

COMMUNITY	NUMBER	PANEL	SUFFIX
ALBUQUERQUE, CITY OF	350002	0367	H
BERNALILLO COUNTY UNINCORPORATED AREAS	350001	0367	H

Notice to User: The Map Number shown below should be used when placing map orders; the Community Number shown above should be used on insurance applications for the subject community.

MAP NUMBER
35001C0367H

MAP REVISED
AUGUST 16, 2012

Federal Emergency Management Agency

**PROPOSED
ANNOTATED FIRM
OF
TIJERAS ARROYO
FOR
JUAN TABO HILLS WEST
CITY OF ALBUQUERQUE,
NEW MEXICO**


Date: August 2021

LEGEND


FP

FP500

FW

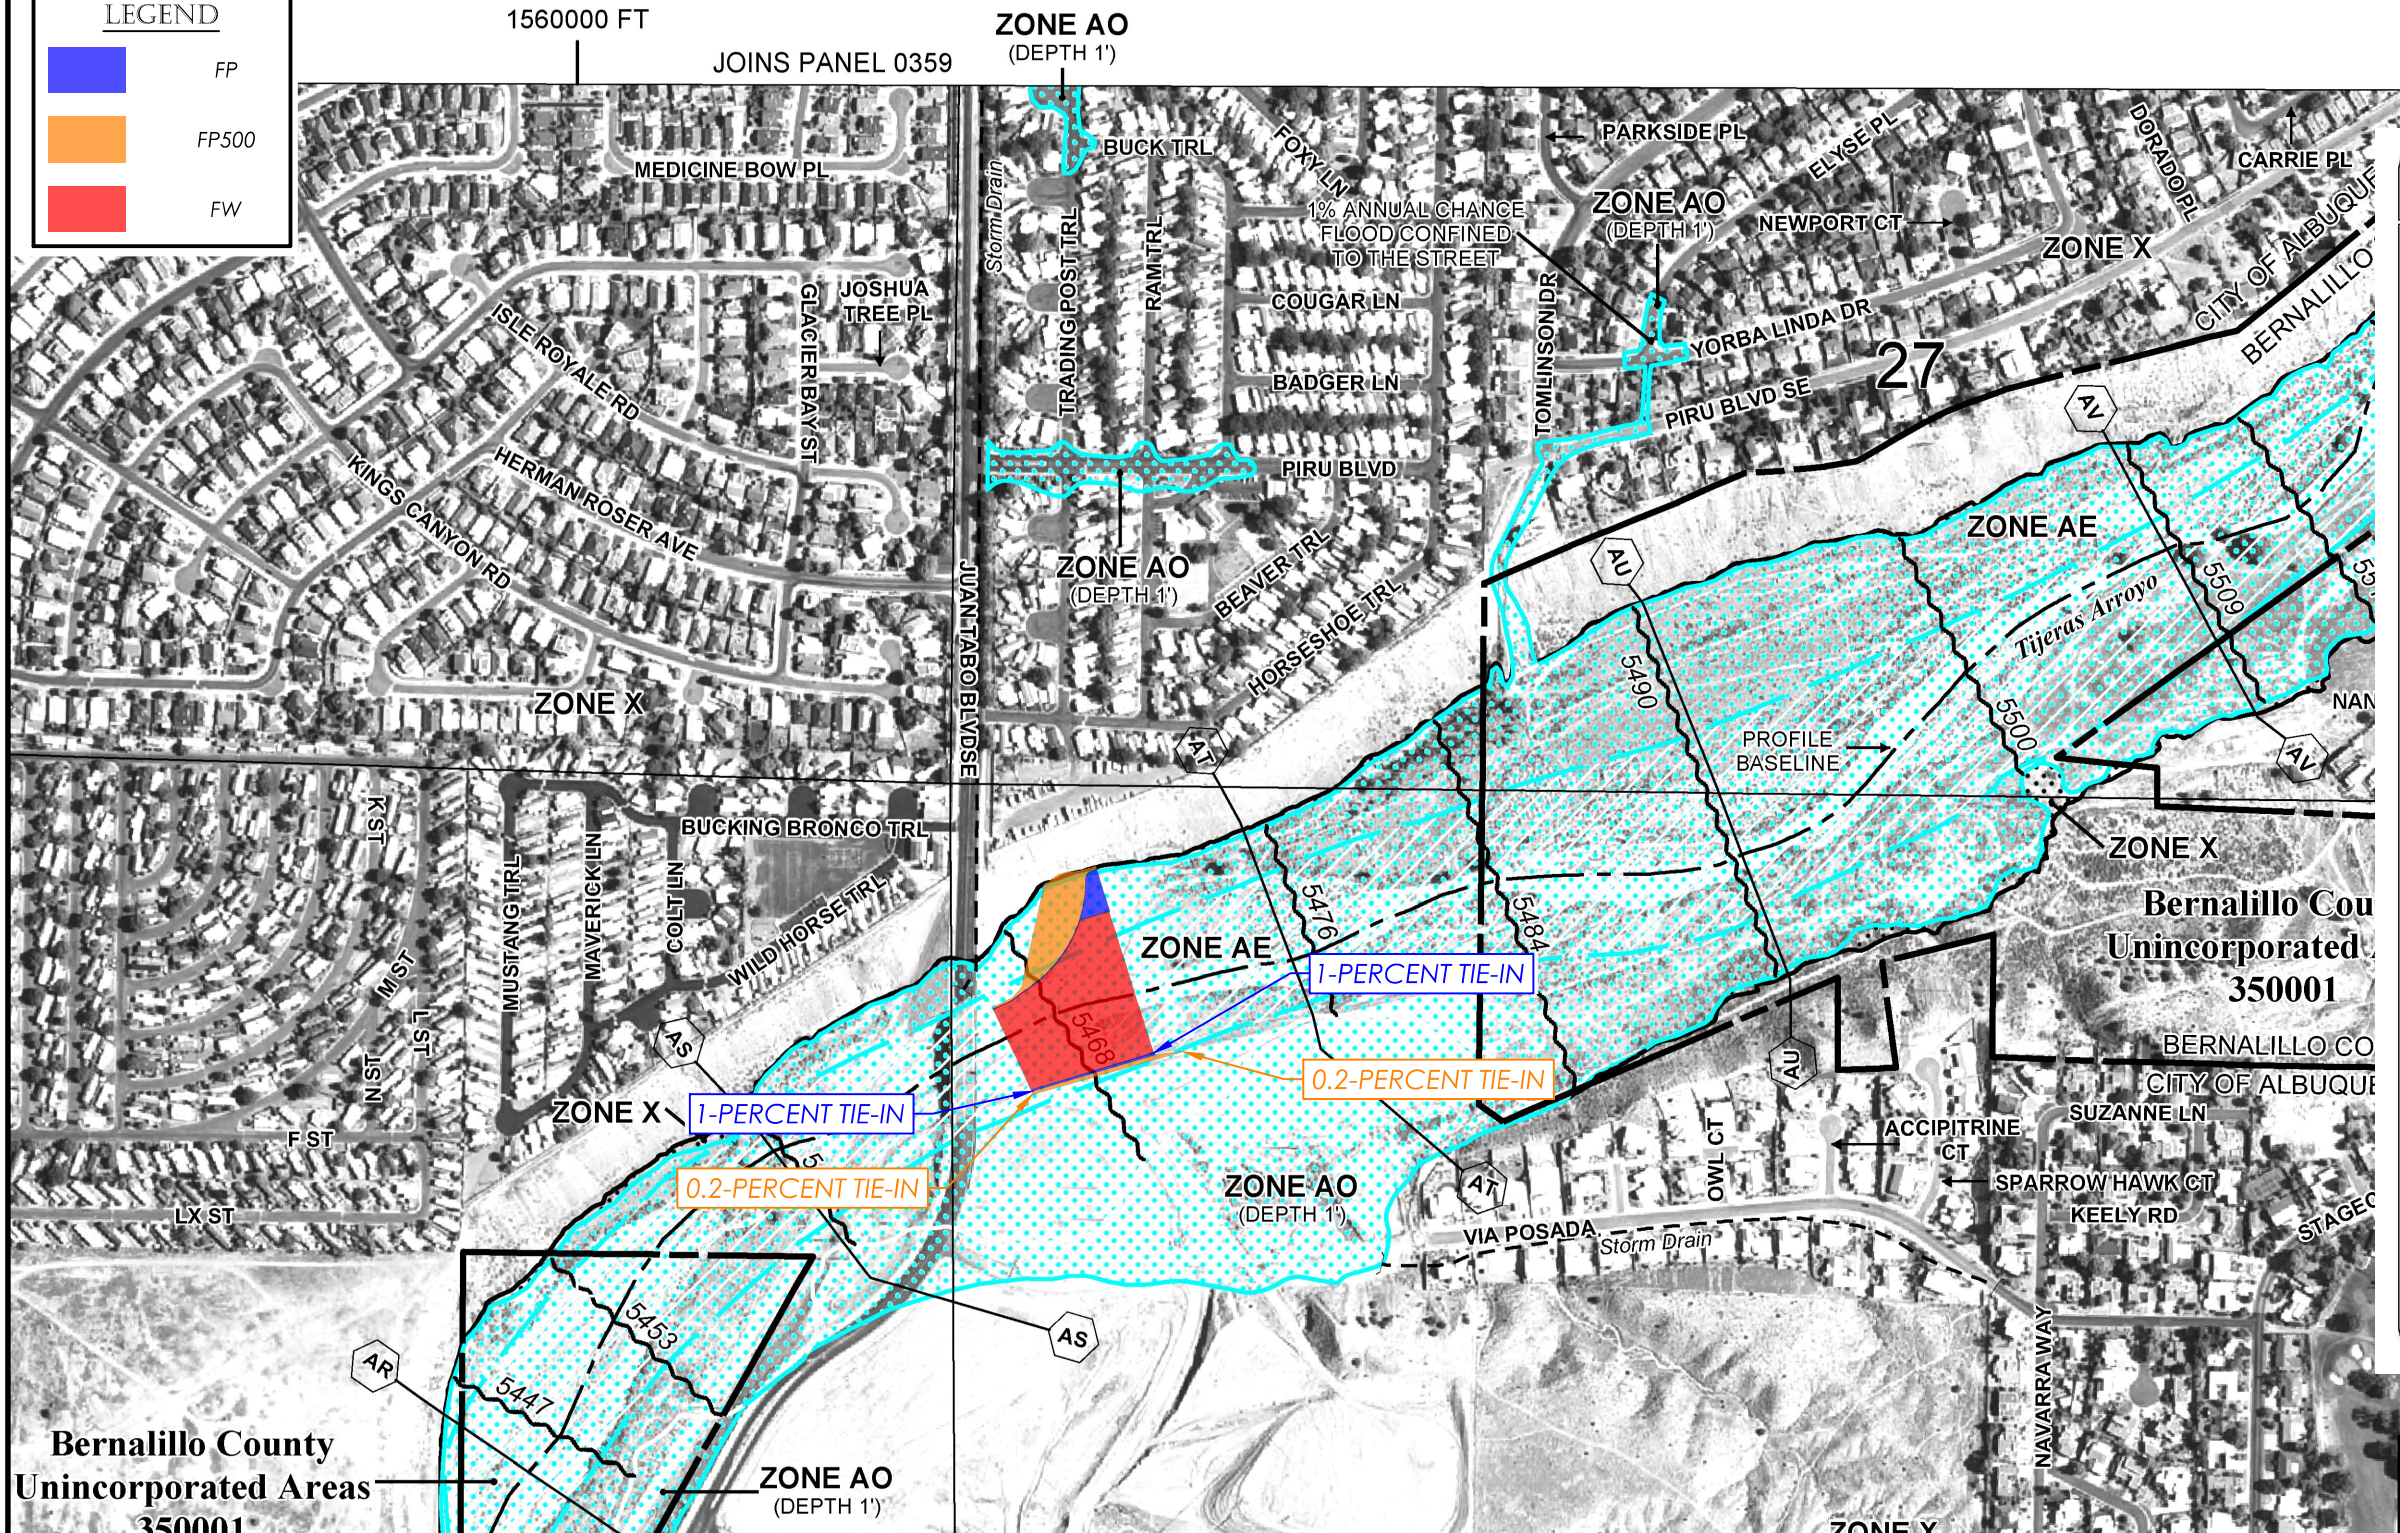


MARK GOODWIN & ASSOCIATES, P.A.
 CONSULTING ENGINEERS
 P.O. BOX 90606
 ALBUQUERQUE, NEW MEXICO 87199
 (505)828-2200, FAX (505)797-9539

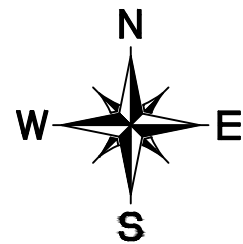

NATIONAL FLOOD INSURANCE PROGRAM

PANEL 0367H

FIRM

FLOOD INSURANCE RATE MAP

BERNALILLO COUNTY, NEW MEXICO

AND INCORPORATED AREAS

PANEL 367 OF 825

(SEE MAP INDEX FOR FIRM PANEL LAYOUT)

CONTAINS:

COMMUNITY	NUMBER	PANEL	SUFFIX
ALBUQUERQUE, CITY OF	350002	0367	H
BERNALILLO COUNTY UNINCORPORATED AREAS	350001	0367	H

U.S. DEPARTMENT OF

HOUSING & URBAN DEVELOPMENT

FEDERAL EMERGENCY

MANAGEMENT AGENCY

MAP NUMBER

35001C0367H

MAP REVISED

AUGUST 16, 2012

Federal Emergency Management Agency

PROPOSED

ANNOTATED FIRM

OF

TIJERAS ARROYO

FOR

JUAN TABO HILLS WEST

CITY OF ALBUQUERQUE,

NEW MEXICO

Date: August 2021

W:\10933A - Juan Tabo Hills\HYDR\CSD\SHEETS\REVISED FIRM.dwg Mon Aug 02 2021 12:01

SHEET 2 OF 2