

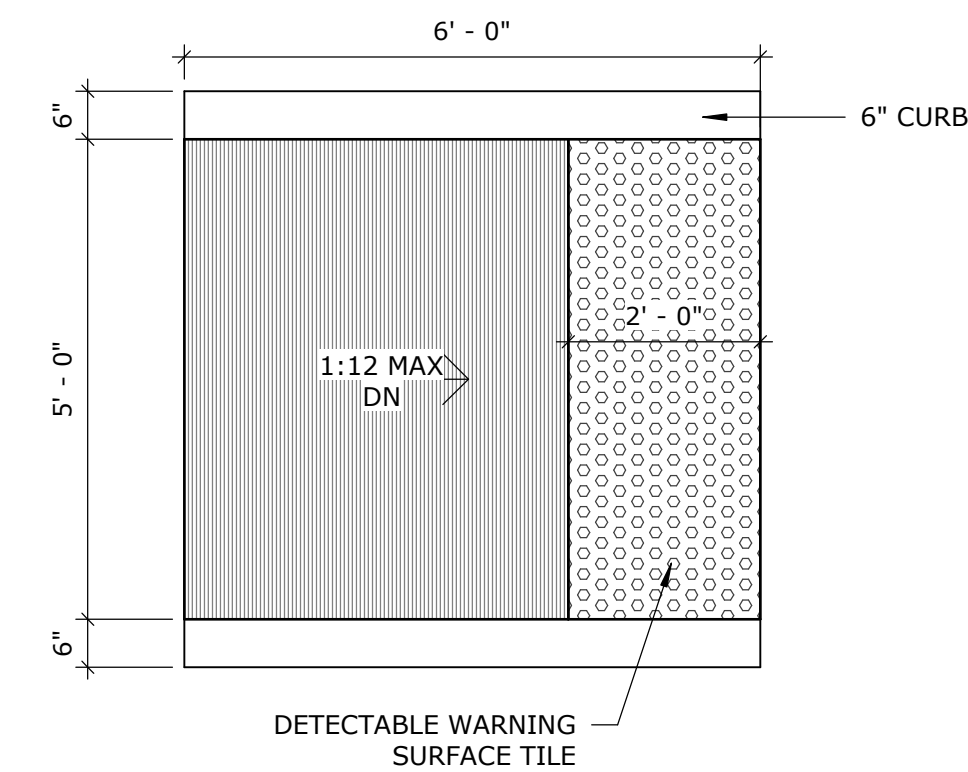


**E5 PAINTED HC SYMBOL**  
1/2" = 1'-0"

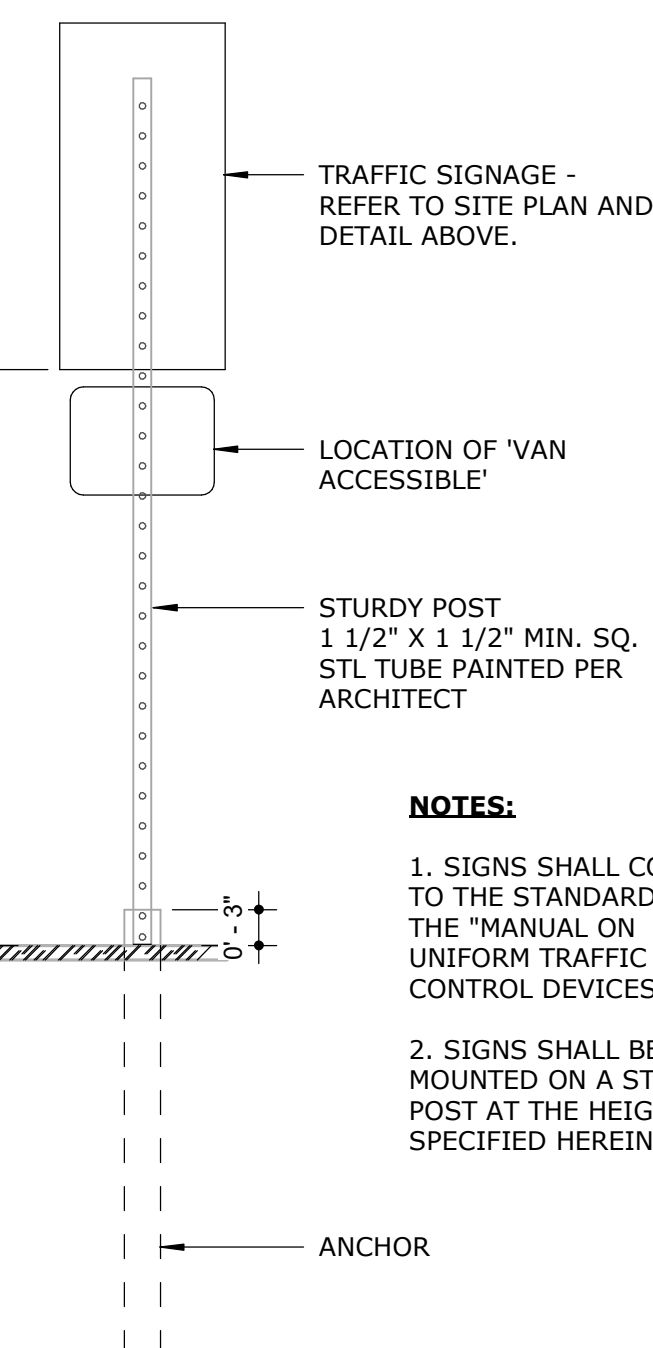

D5 HC ACCESS RAMP  
1/2" = 1'-0"

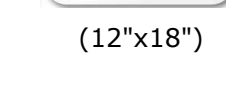

**NOTES:**

1. SIGNS SHALL CONFORM TO THE STANDARDS OF THE "MANUAL ON UNIFORM TRAFFIC CONTROL DEVICES."
2. SIGNS SHALL BE MOUNTED ON A STURDY POST AT THE HEIGHT SPECIFIED HEREIN.

**A5** TRAFFIC SIGNAGE  
3/4" = 1'-0"

[illegible]

THE COA FIRE MARSHAL'S OFFICE HAS ALREADY APPROVED THE FIRE 1 PLAN AS IT PERTAINS TO SITE DEVELOPMENT AND THEIR REQUIREMENTS.

PROPERTY LINE

NEW GRAVEL ROADWAY SECTION

NEW CONCRETE PAVING

NEW ASPHALT PAVING

G005