
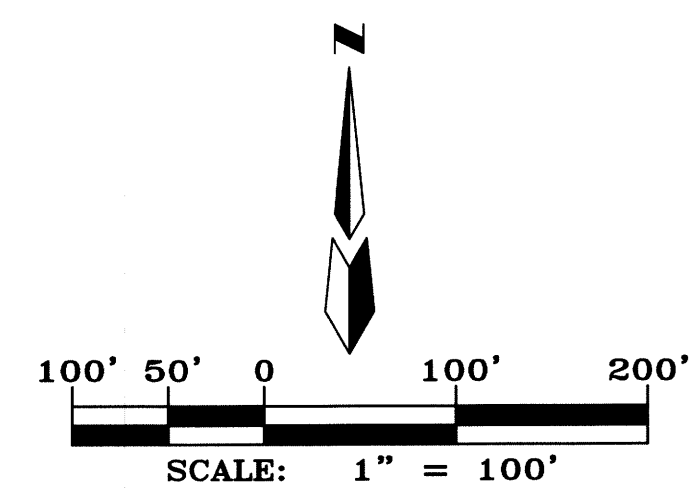


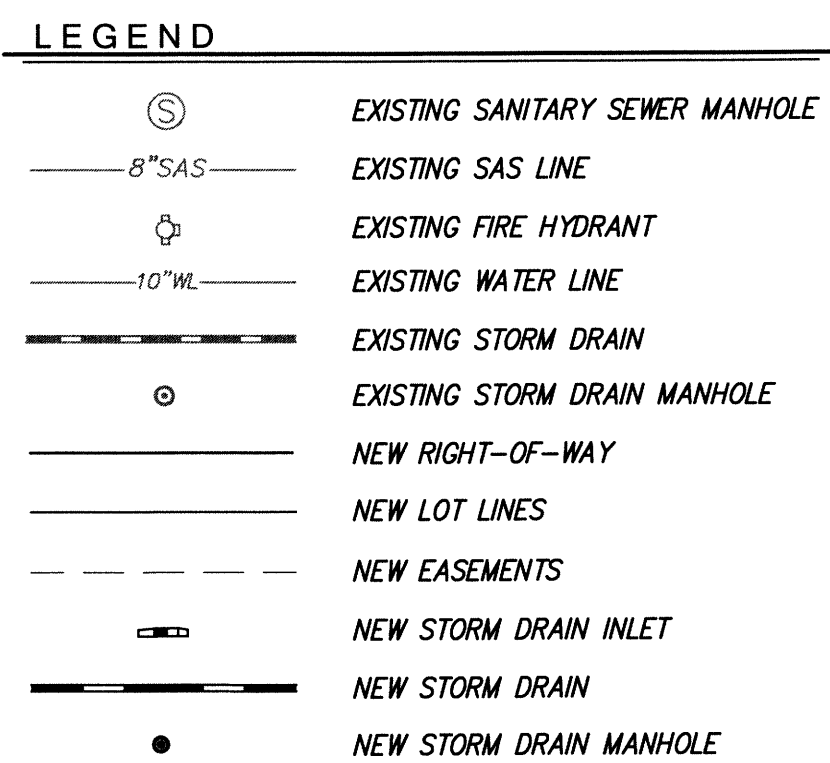

	MARK GOODWIN & ASSOCIATES, P.A. CONSULTING ENGINEERS						NO. DATE	DESIGNED BY DRAWN BY	CHECKED BY
	P.O. BOX 90606 ALBUQUERQUE, NEW MEXICO 87199 (505) 828-2200, FAX (505) 797-9539								
 CITY OF ALBUQUERQUE PUBLIC WORKS DEPARTMENT									
TITLE: <i>ANDERSON HEIGHTS - UNIT 4 PRELIMINARY STORM DRAIN LAYOUT</i>									
DESIGN REVIEW COMMITTEE			CITY ENGINEER APPROVAL			LAST DESIGN UPDATE		MO./DAY/YR.	
								MO./DAY/YR.	
								MO./DAY/YR.	
								MO./DAY/YR.	
								MO./DAY/YR.	
CITY PROJECT NO.			ZONE MAP NO.			SHEET		OF	
.			N-8/P-8			1		1	

SURVEY INFORMATION		FIELD NOTES		BENCH MARKS		AS-BUILT INFORMATION	
NO.	BY	DATE				CONTRACTOR	
						STATION "3-P10" IS LOCATED 5.9 MI. SW OF DOWNTOWN ALBUQUERQUE TO REACH STATION FROM INT. OF COORS AND DENNIS CHAVEZ BLVD. (FORMERLY RIO BRAVO), GO S. ON COORS BLVD, 0.62 MI. TO THE STATION WHICH IS ON AN EARTHEN BERM 162.2' WEST OF THE CENTERLINE OF COORS BLVD. THE STATION IS A STANDARD ACS 3 1/4" ALUMINUM CAP RIMMED TO A PIPE 0.25" ABOVE THE GROUND AND IS STAMPED "3-P10, 1998".	INSPECTOR'S ACCEPTANCE BY DATE
						X=360733.66, Y=1467437.48 (NAD 27), ELEV=4935.735 (SLD 29)	DRAWINGS CORRELATED BY DATE
						NO.	RECORDED BY DATE

[illegible]