


Note:

- When doing work in the City ROW (sidewalk, storm drain, drive pads) avoid dirt from getting into the street. If dirt is present in the street, the street should be swept every few days or the same day if rain is imminent.
- If stock piling dirt in the street and rain is forecasted, place wattles along the down slope side of the pile.
- Silt fence check dams are around handicap ramps after pad sites are finished and curb is installed.
- All lots drain to the front.

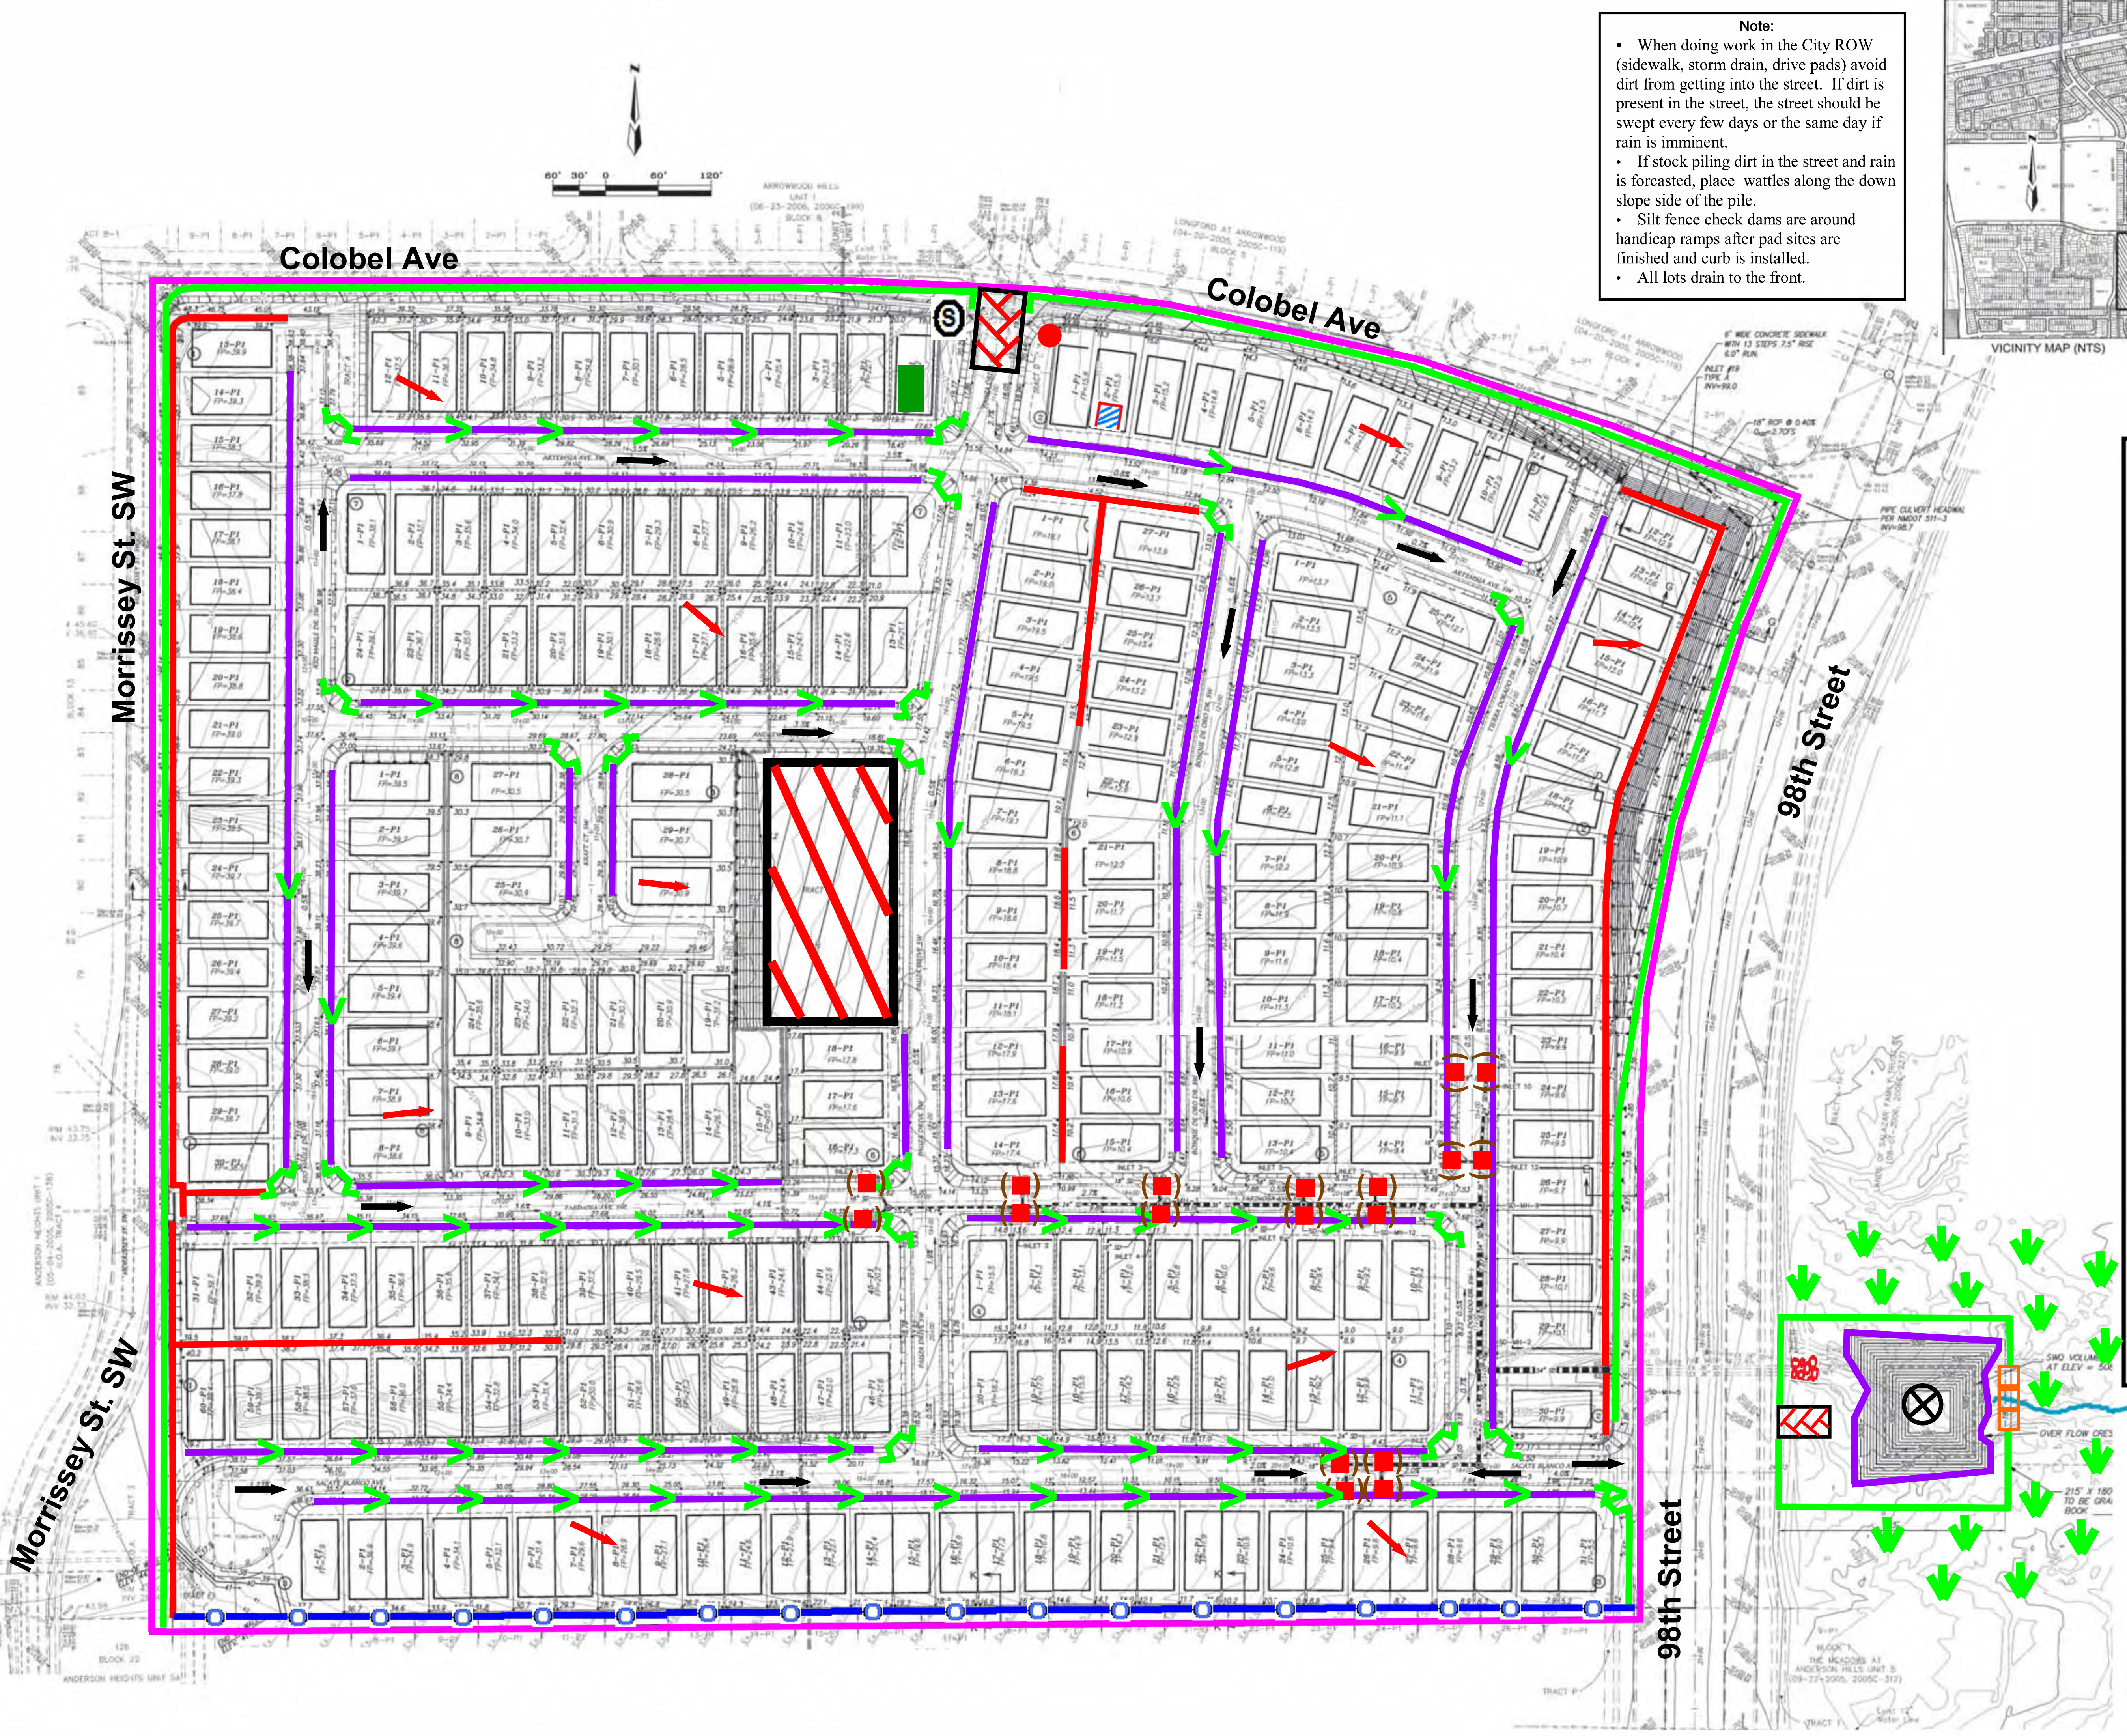

Legend

Erosion Sediment Control Plan

- Project Perimeter & Disturbed Area
- Silt Fence
- Pre Flow
- Flow
- Outfall
- Posting Sign
- Preserved Vegetation
- Staging Area
- Stabilized Construction Entrance
- Trash Receptacle
- Chemical Toilet
- Concrete Washout
- Silt fence check dam
- Retention Pond
- Rip Rap
- Existing block wall
- Straw Bale Check Dam
- Swale
- Arroyo
- Retaining Wall
- Proposed Curb Inlet with protection

Desert Sands Subdivison

Receiving Waters: Amole Arroyo to man made retention pond.

Critical Habitat: Rio Grande is located 11 miles to the South.

Impairments: E. coli, Dissolved Oxygen, PCBs in Fish Tissue, Water Temperature

Grade: Before 1% to 5% After 0.5% to 4%