
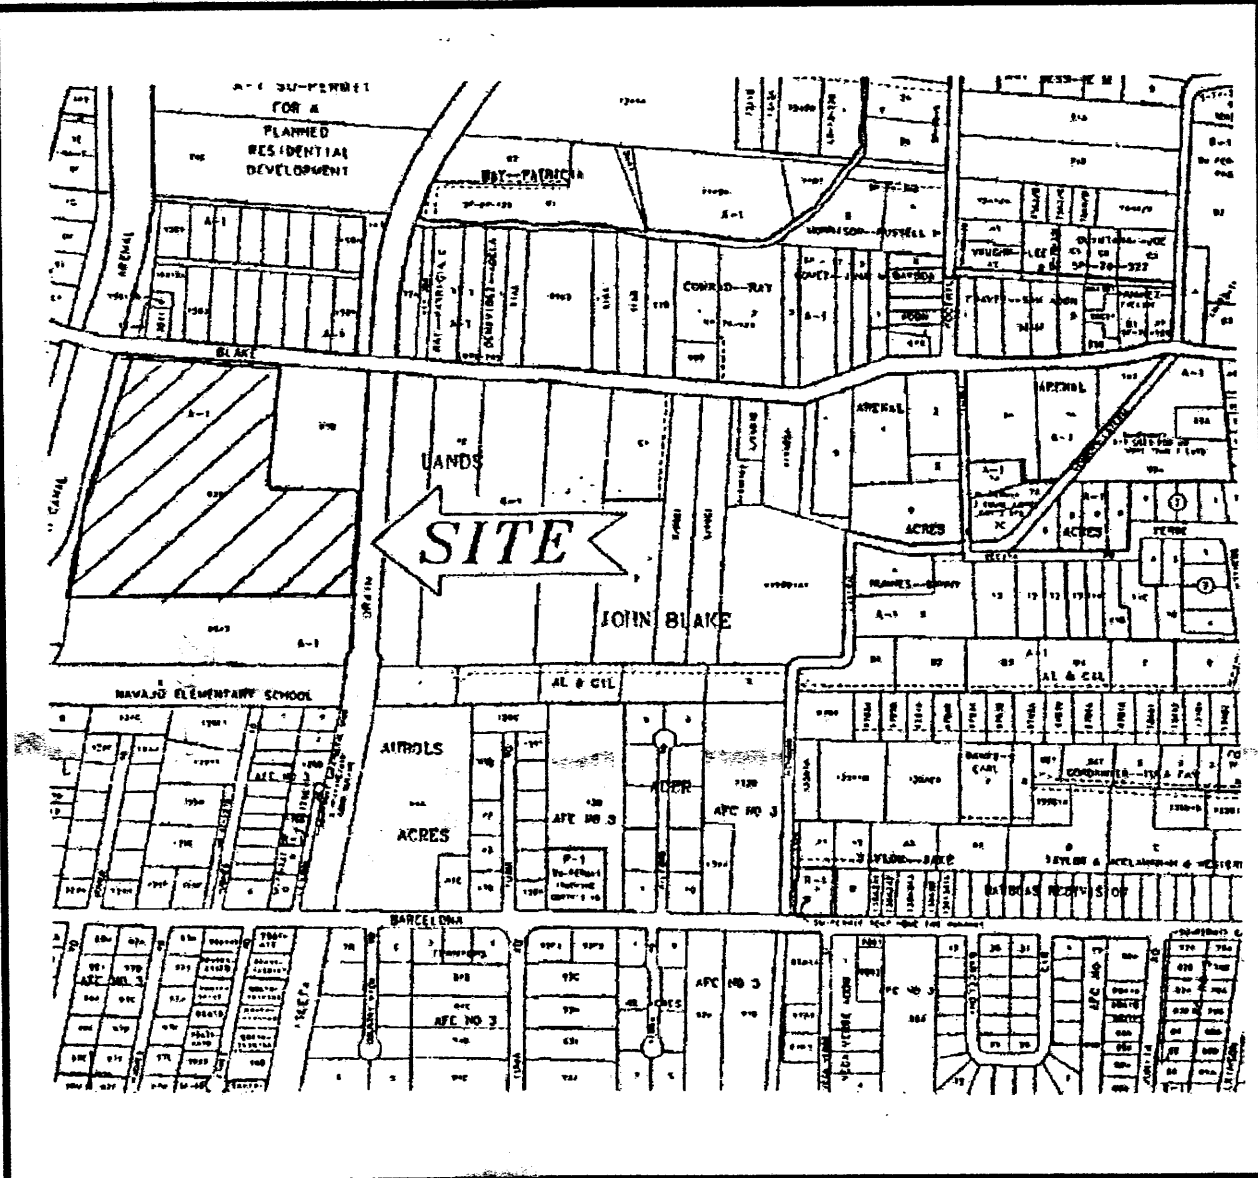


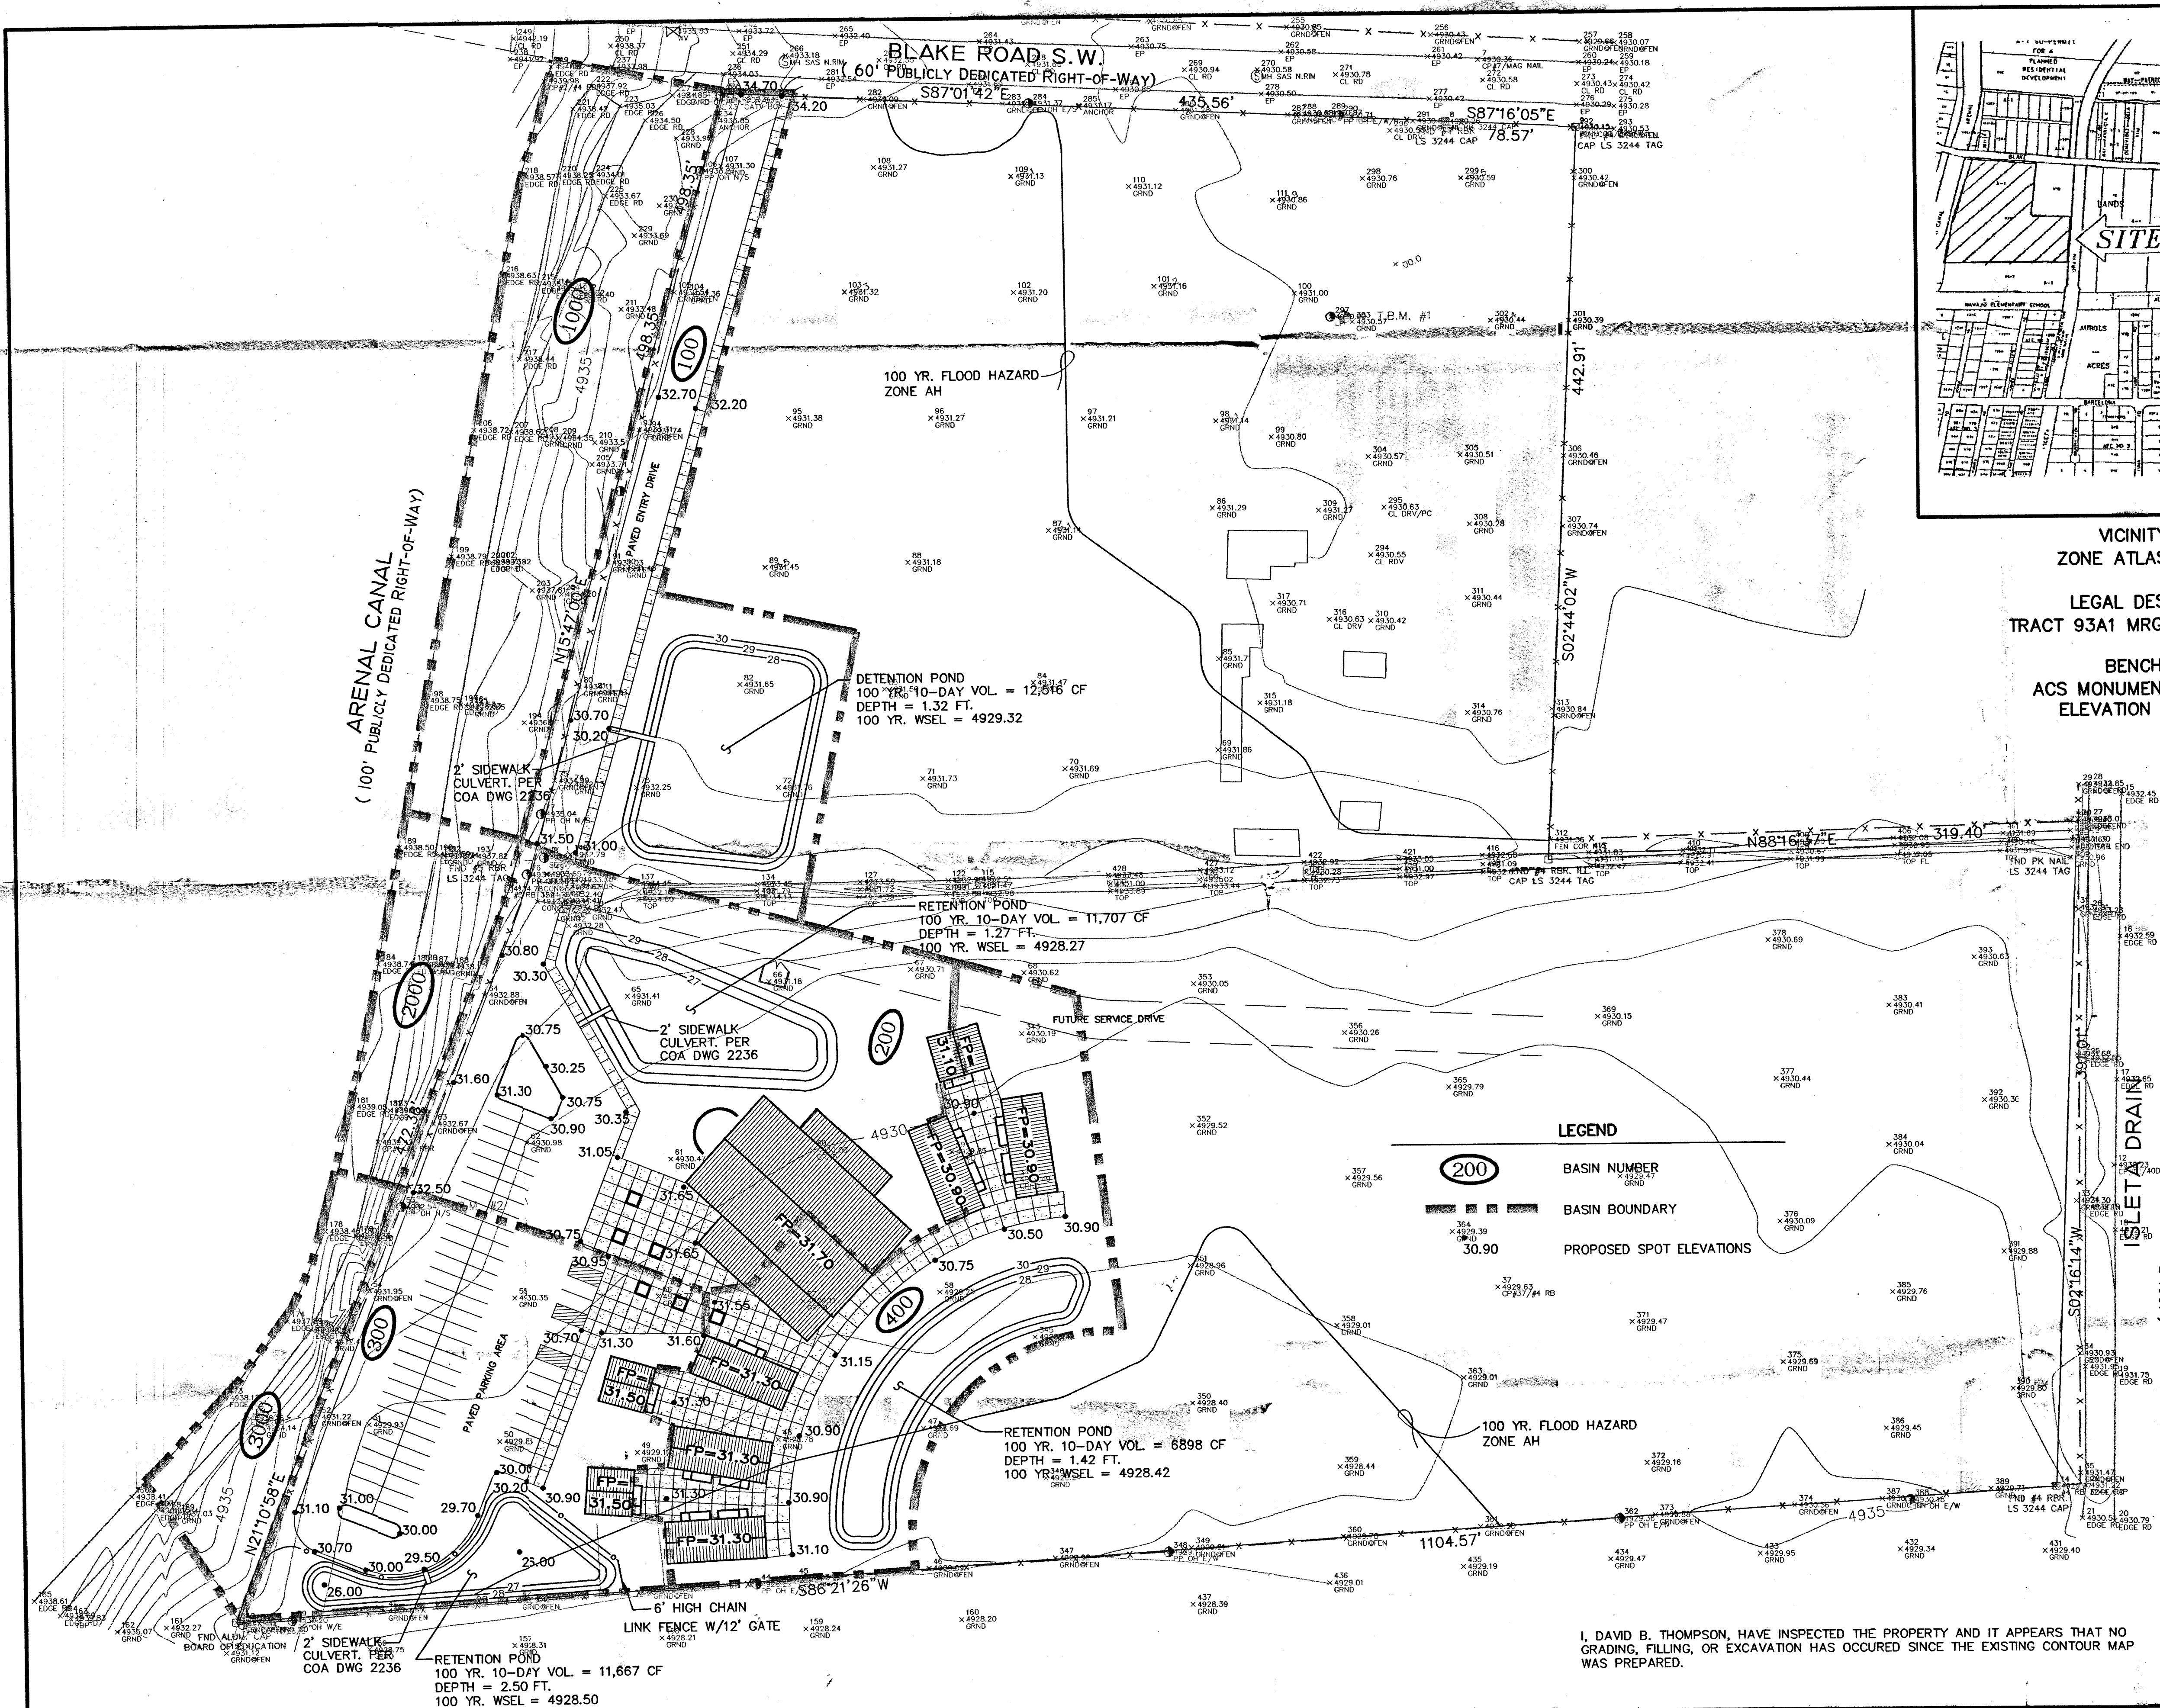

VICINITY MAP
ZONE ATLAS: N-11-Z
LEGAL DESCRIPTION
TRACT 93A1 MRCD MAP NO. 46
BENCHMARK
ACS MONUMENT, NM 47-7A
ELEVATION = 4953.49



LEGEND

- BASIN NUMBER
- BASIN BOUNDARY
- PROPOSED SPOT ELEVATIONS

I, DAVID B. THOMPSON, HAVE INSPECTED THE PROPERTY AND IT APPEARS THAT NO GRADING, FILLING, OR EXCAVATION HAS OCCURRED SINCE THE EXISTING CONTOUR MAP WAS PREPARED.

SCALE:
HORIZ : 1"=50'

THOMPSON ENGINEERING CONSULTANTS CIVIL ENGINEERING SERVICES PHONE: (505) 459-6933 FAX: (505) 886-2142		NO.	REVISION	BY	DATE
		PROJECT:	DRAWN BY: BLN		
		DATE:	CHECKED BY:		
		HORIZ. SCALE:	APPROVED BY:		
		VERT. SCALE:	FILE:		
CITY/COUNTY REVIEW		CHARTER SCHOOL			
DEPARTMENT	SIGN-OFF	DATE			
WASTEWATER MGMT. DIV.					
WATER SERVICES					
SUBDIVISION ENG.					
STREETS					
TRAFFIC					
SHEET No.		FOR CITY/COUNTY USE ONLY			
		1			

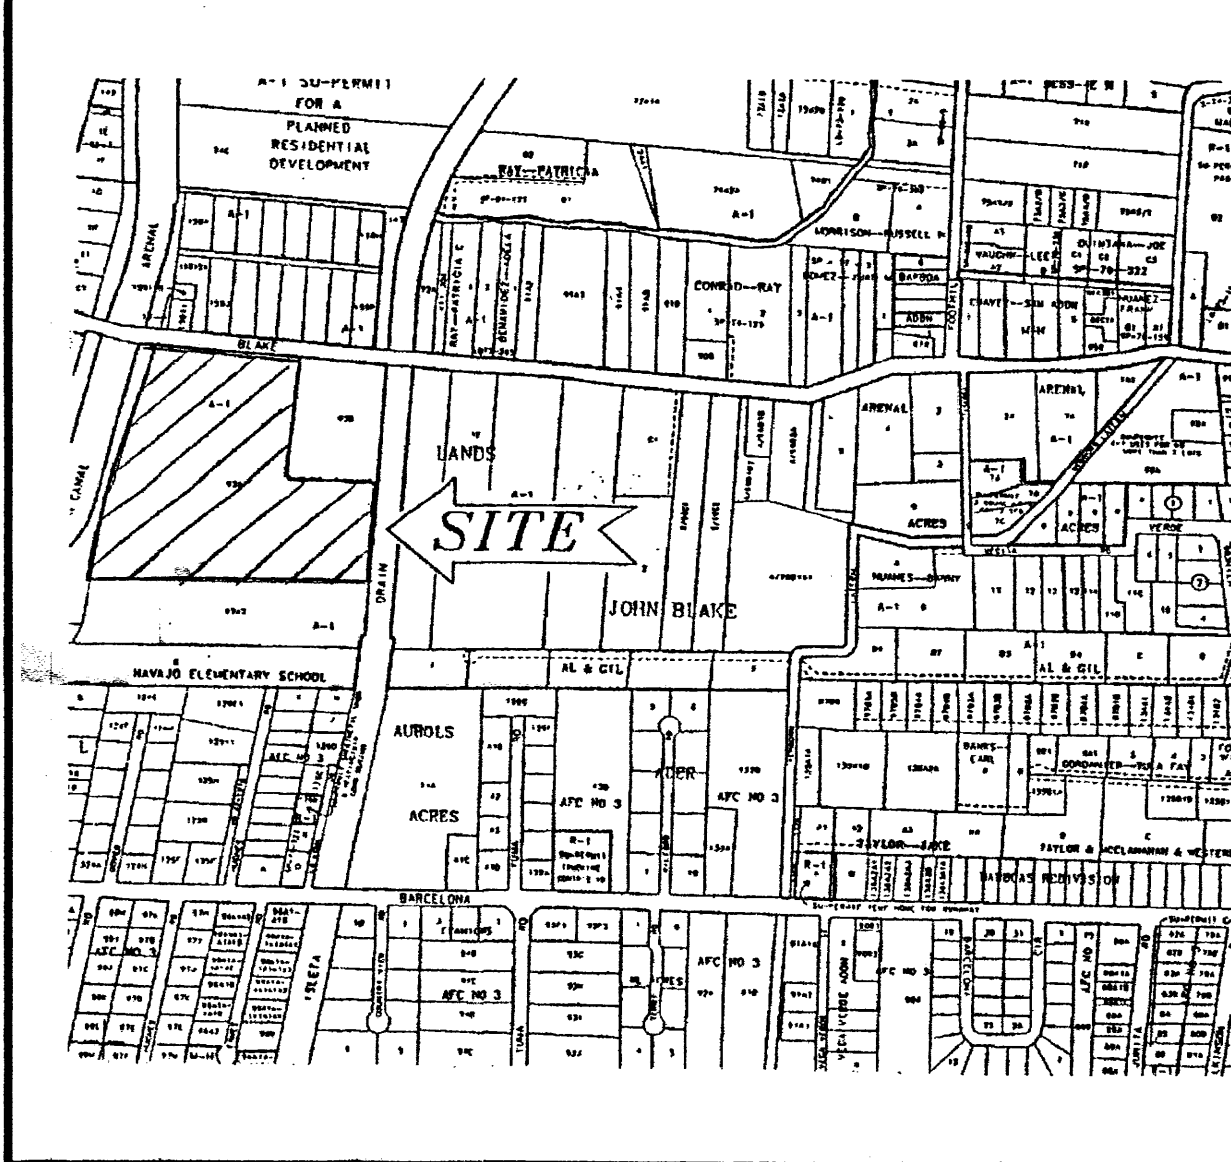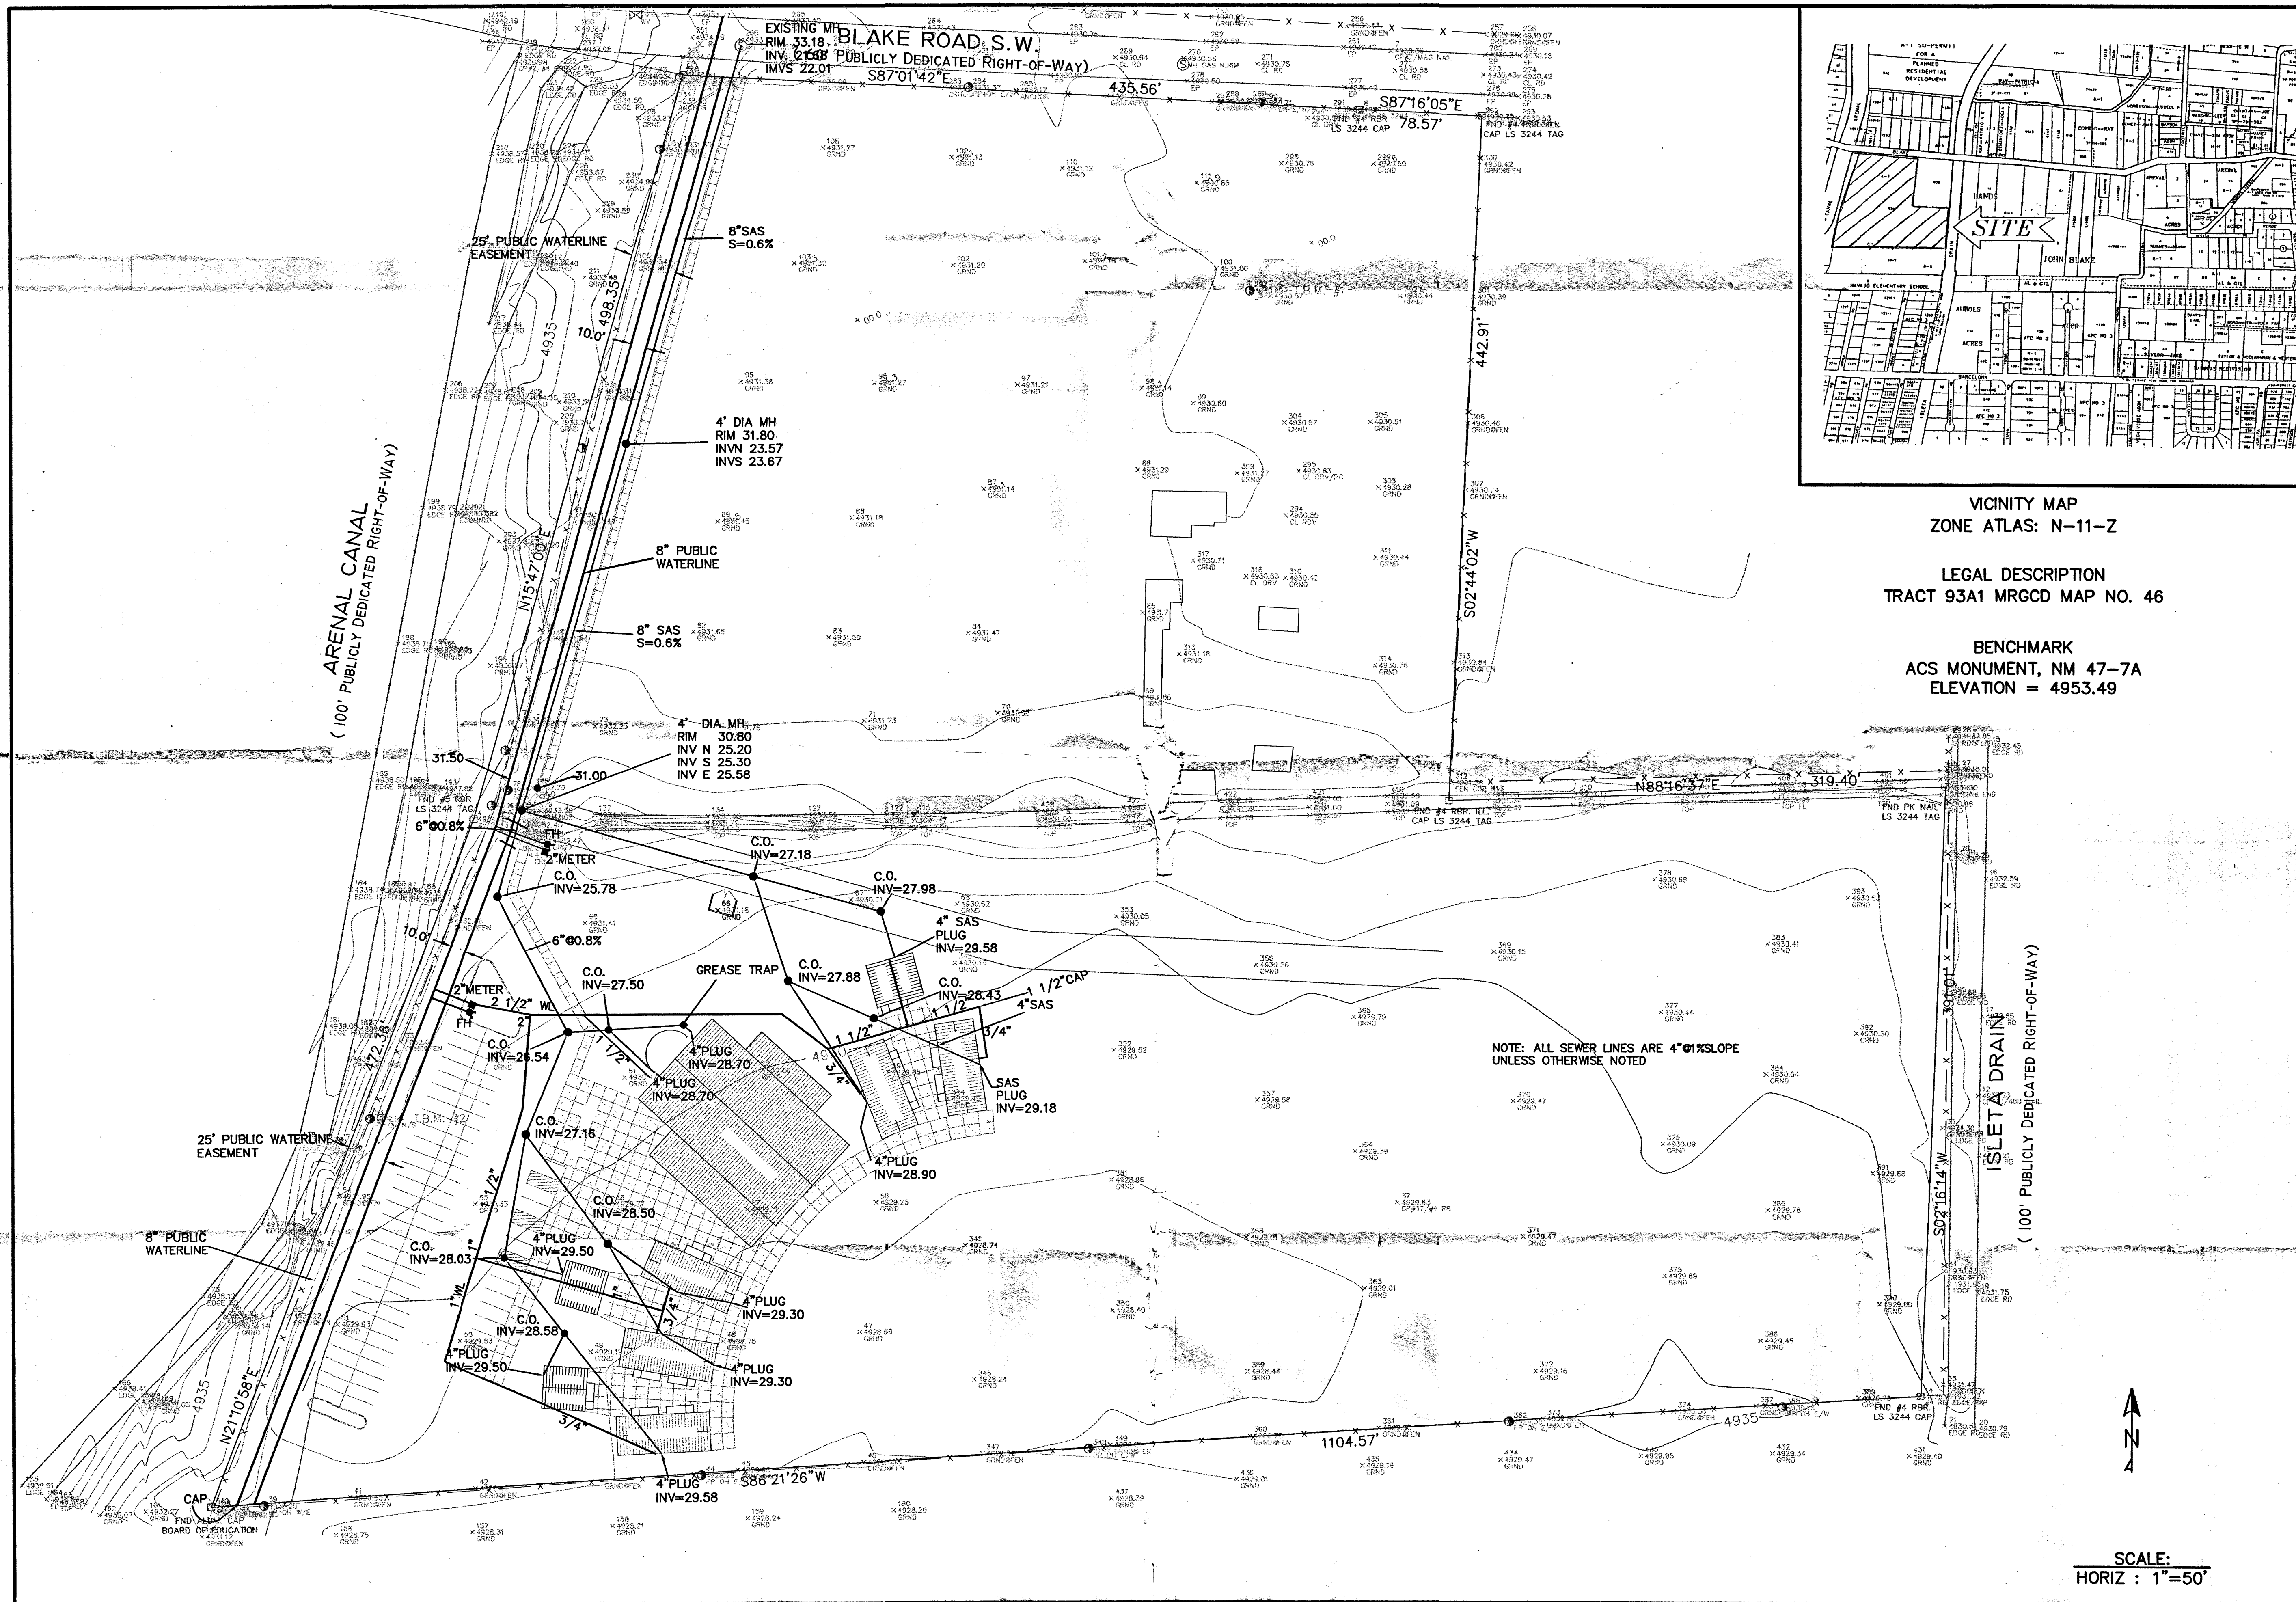

VICINITY MAP
ZONE ATLAS: N-11-Z

LEGAL DESCRIPTION
TRACT 93A1 MRGCD MAP NO. 46

BENCHMARK
ACS MONUMENT, NM 47-7A
ELEVATION = 4953.49

NO.	REVISION	BY	DATE

PROJECT:	DRAWN BY: BLN
DATE:	CHECKED BY:
HORIZ. SCALE:	APPROVED BY:
VERT. SCALE:	FILE:



CITY/COUNTY REVIEW		CHARTER SCHOOL		WATER & SEWER LAYOUT	
DEPARTMENT	SIGN-OFF	DATE			
WASTEWATER MGMT. DIV.					
WATER SERVICES					
SUBDIVISION ENG.					
STREETS					
TRAFFIC					
FOR CITY/COUNTY USE ONLY					