

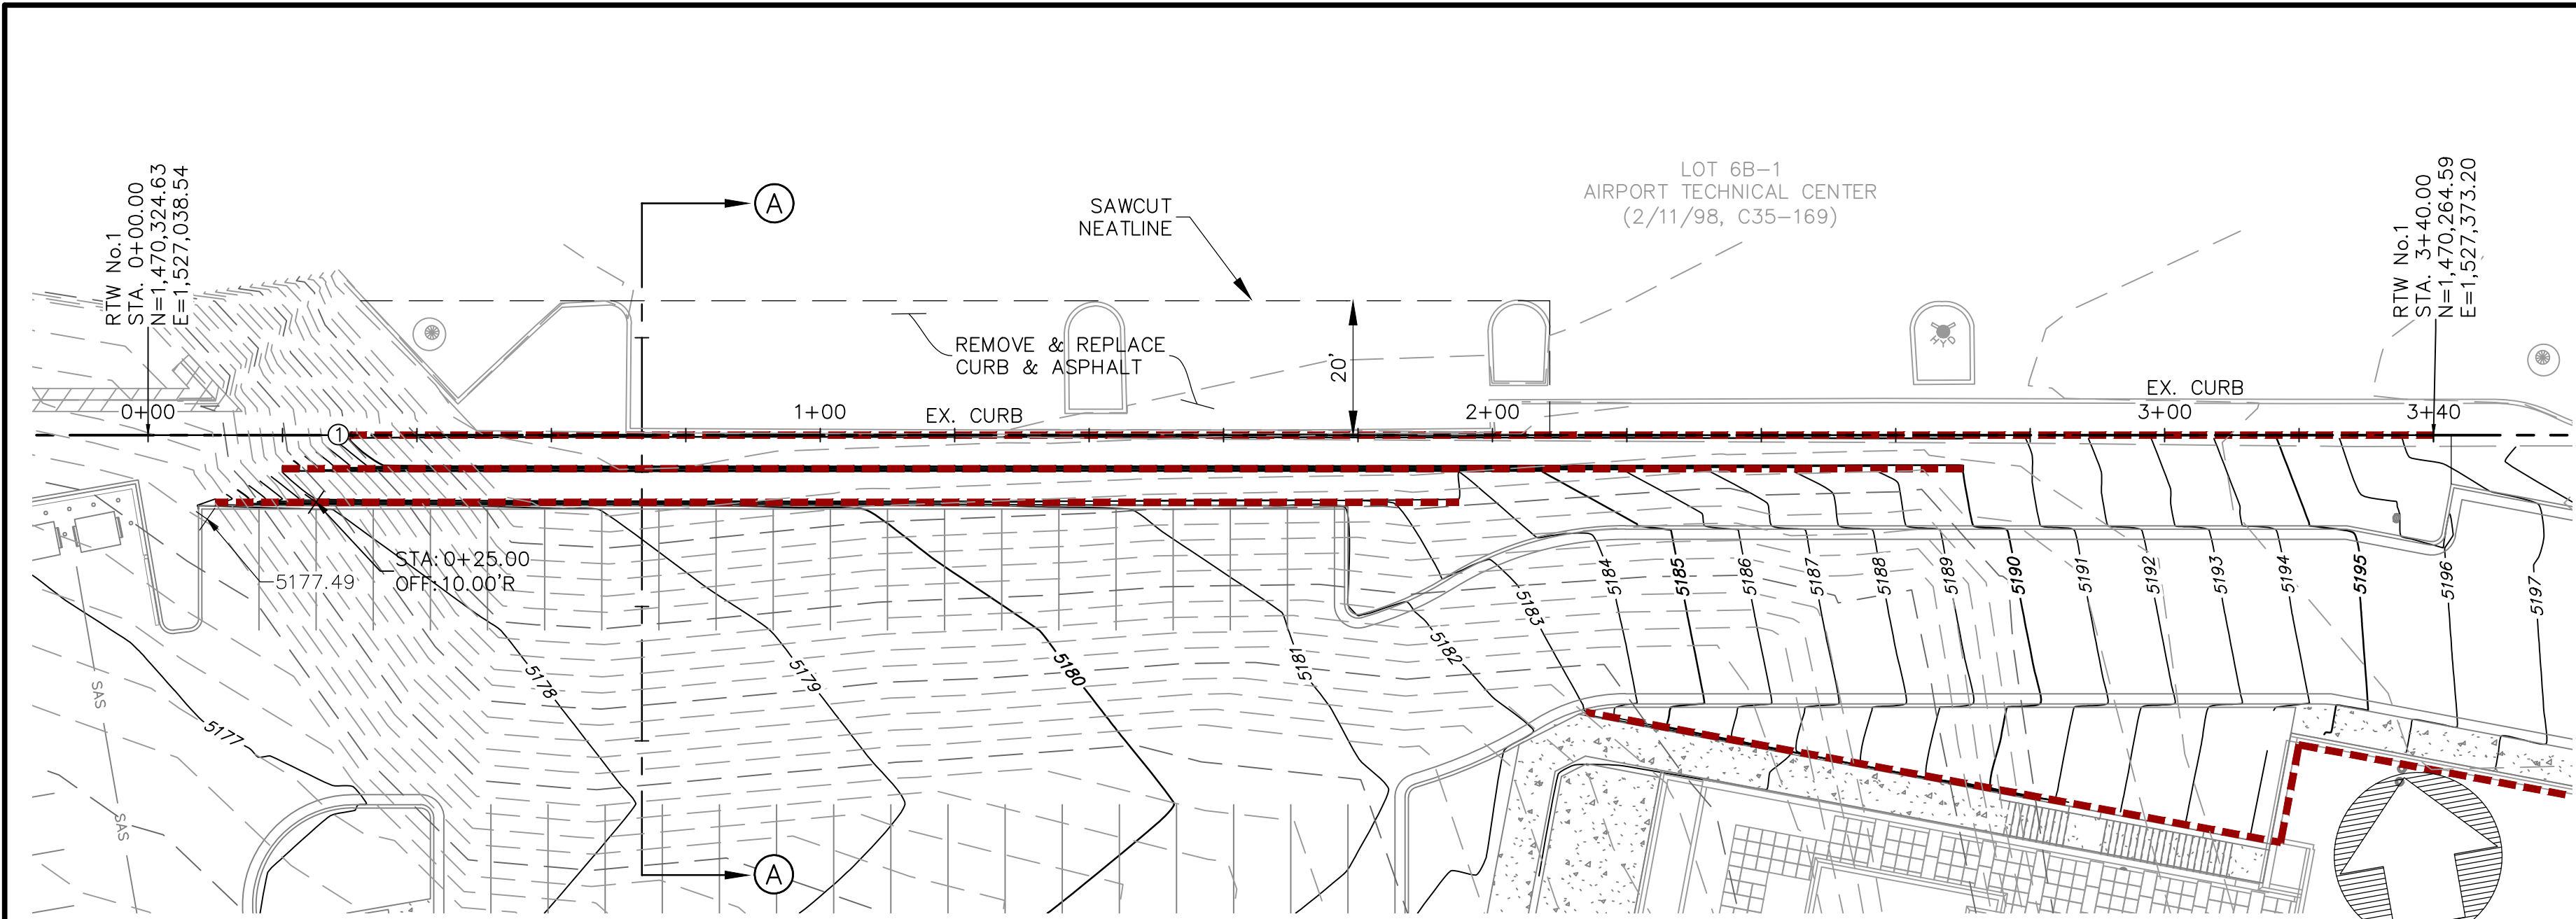


P:\PROJECTS\2024\24001\CADD\SHEETS\HYDROLOGY\24001-WALL_PNP.dwg 8/9/2024 2:12:39 PM

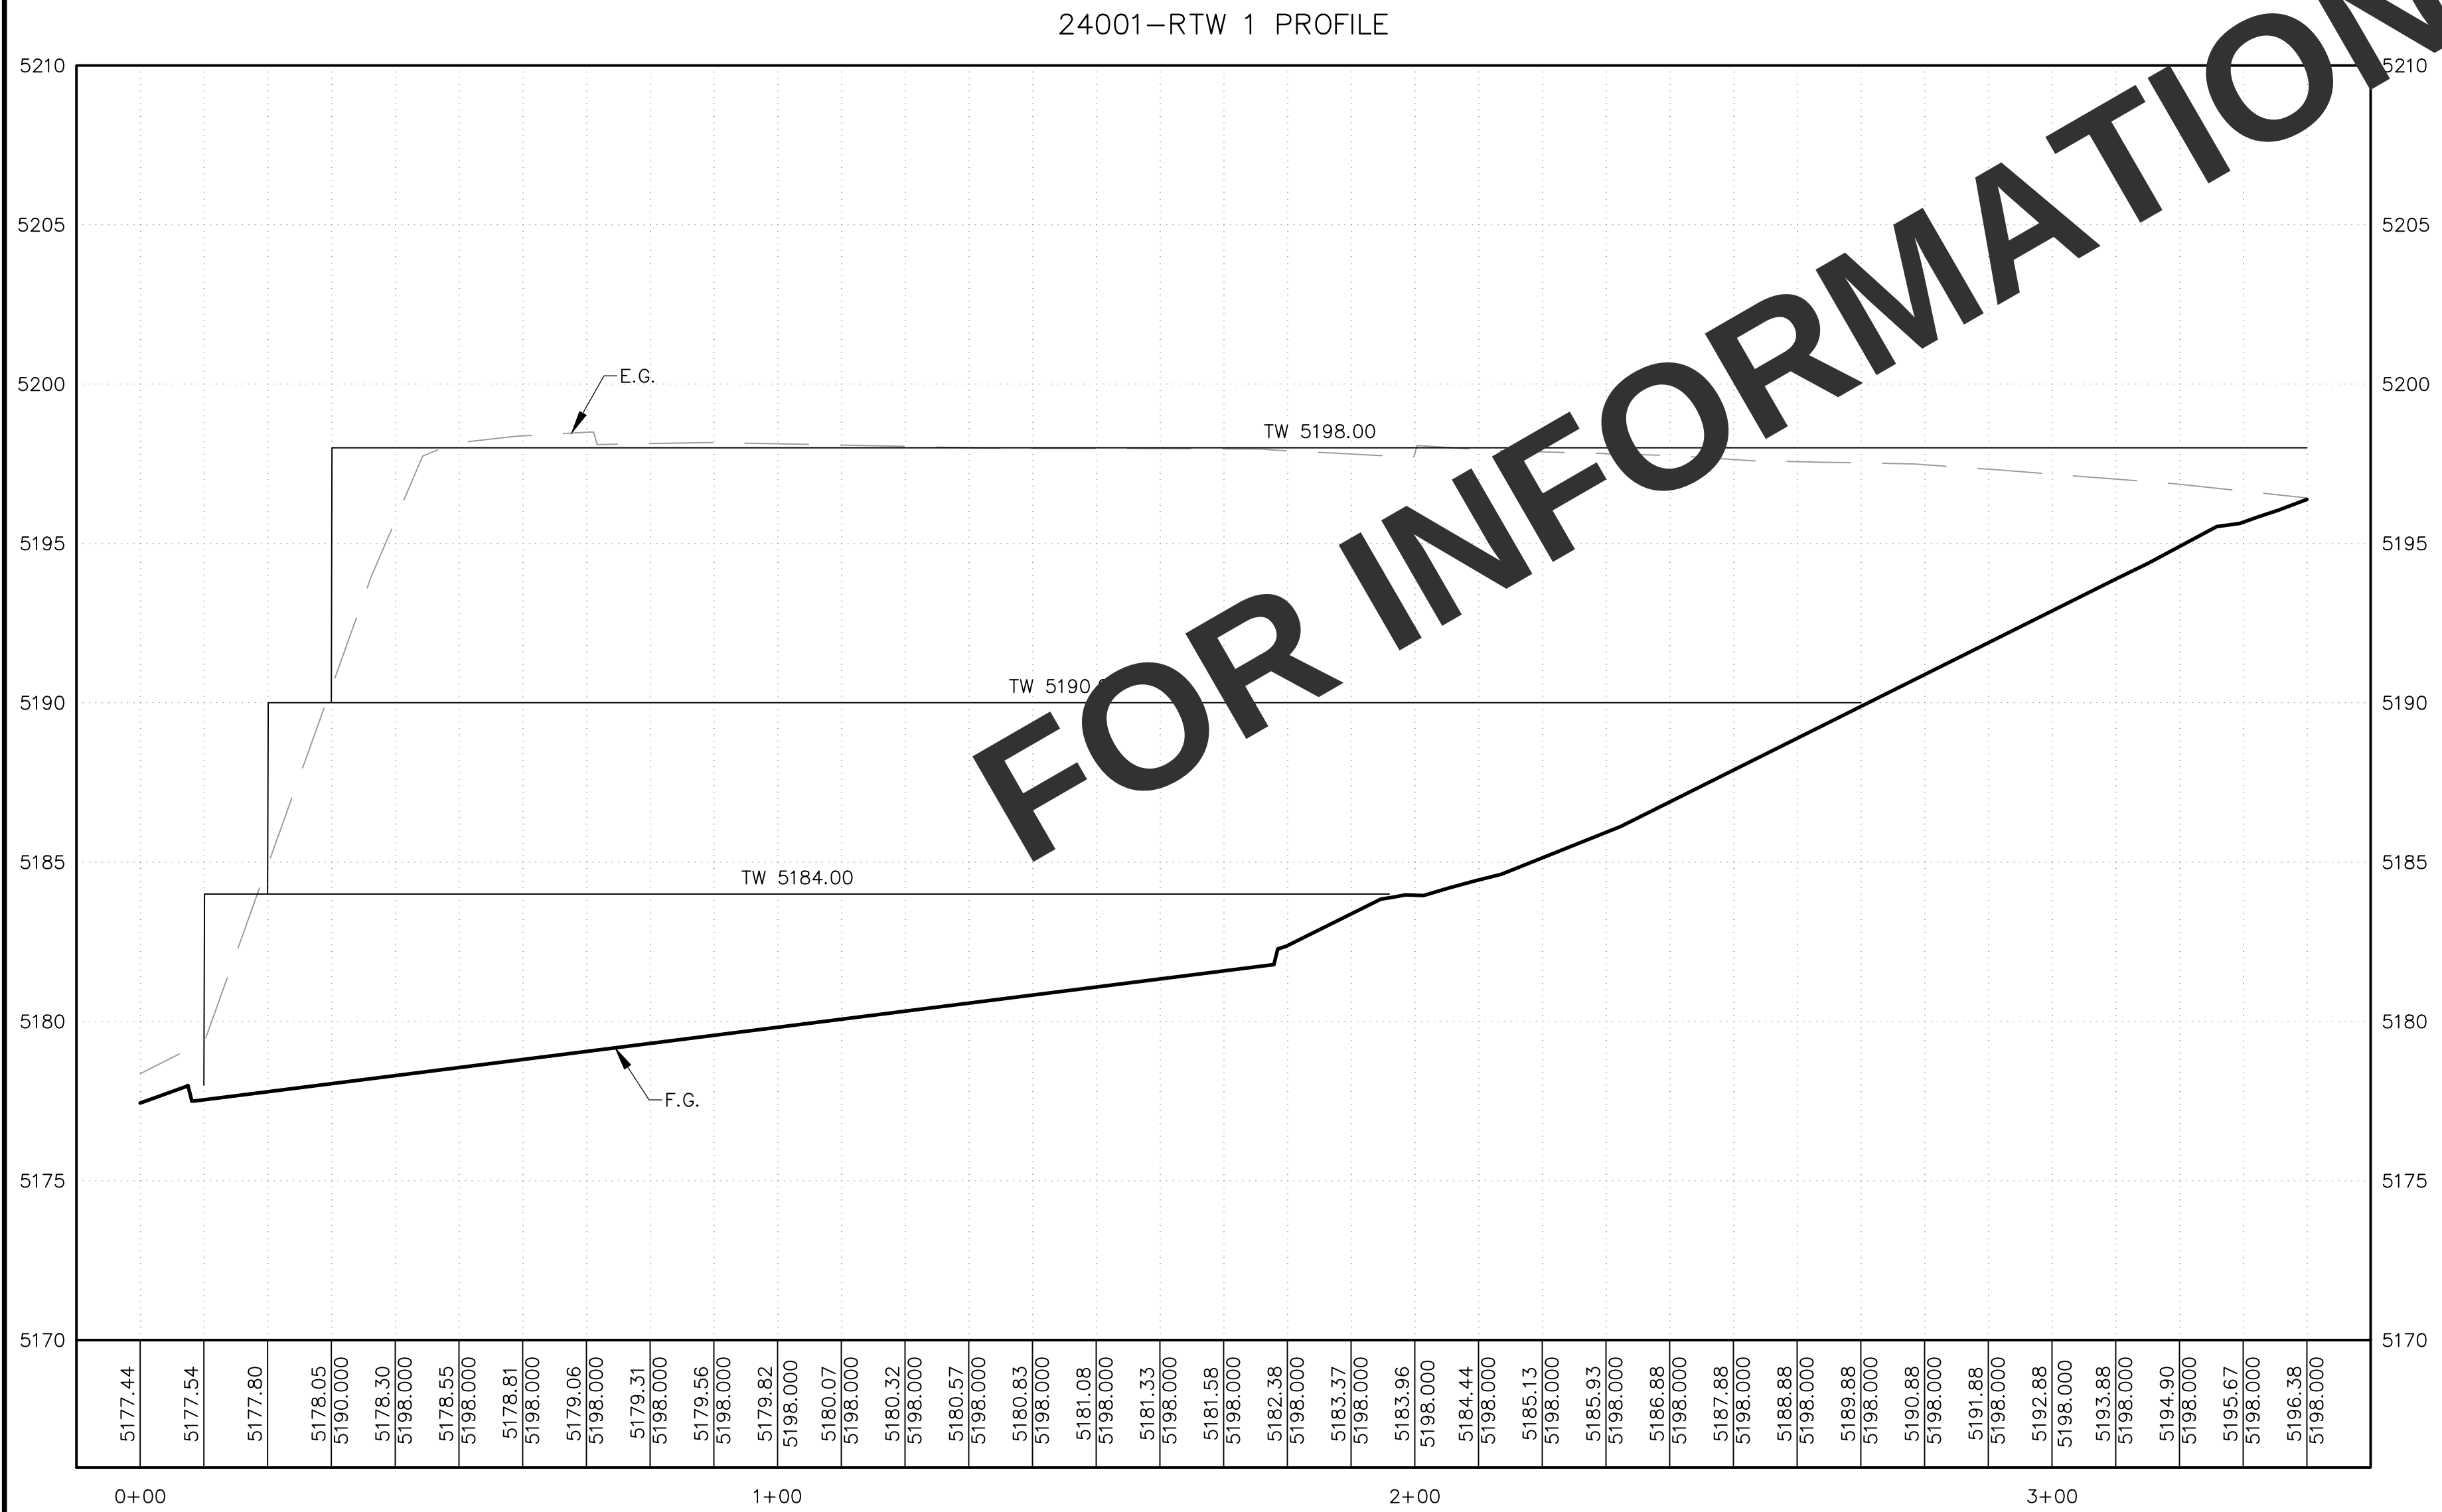

- NOTE:
- 1) RETAINING WALL BY SEPARATE PERMIT STRUCTURAL DESIGN BY OTHERS
 - 2) SEEK WRITTEN PERMISSION FROM ADJOINING PROPERTY OWNER PRIOR TO ANY WORK ALONG THE PROPERTY LINE AND THEIR PROPERTY.

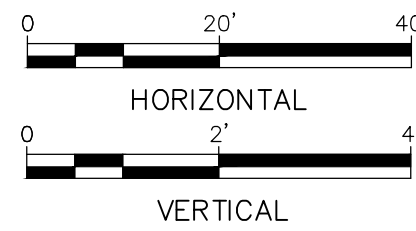

Fierro & Company
ENGINEERING | SURVEYING
3201 4TH STREET NW, SUITE C
ALBUQUERQUE, NEW MEXICO 87107
PH (505) 352-8930
www.fierrocompany.com

EVENT CENTER
UNIVERSITY BLVD. S.E.
ALBUQUERQUE, NM

PROJECT NAME	PROJECT NO.	DESIGNED BY:	DRAWN BY:	CHECKED BY:	DATE:	REV.	DATE	DESCRIPTION	BY
	24001	R/JF	JB	R/JF	AUGUST 2024				

SHEET TITLE

**RETAINING WALL
No. 1
PLAN & PROFILE**

SHEET NO:

C-3