



LEGEND

BASIN ID



SEGMENT ID



STORM DRAIN



BASIN BOUNDARY



FEMA BOUNDARY, 1996



EXISTING OFFSITE




BASIN BOUNDARIES




PROPOSED SPOT ELEVATIONS






EXISTING DMP FACILITIES

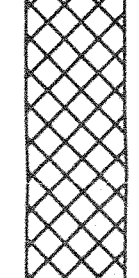

PROPOSED DMP FACILITIES

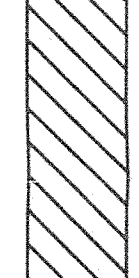

SEE SEGMENT TABLE FOR ADDITIONAL PIPE AND FLOW INFORMATION

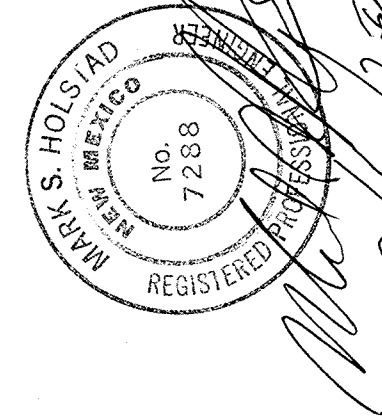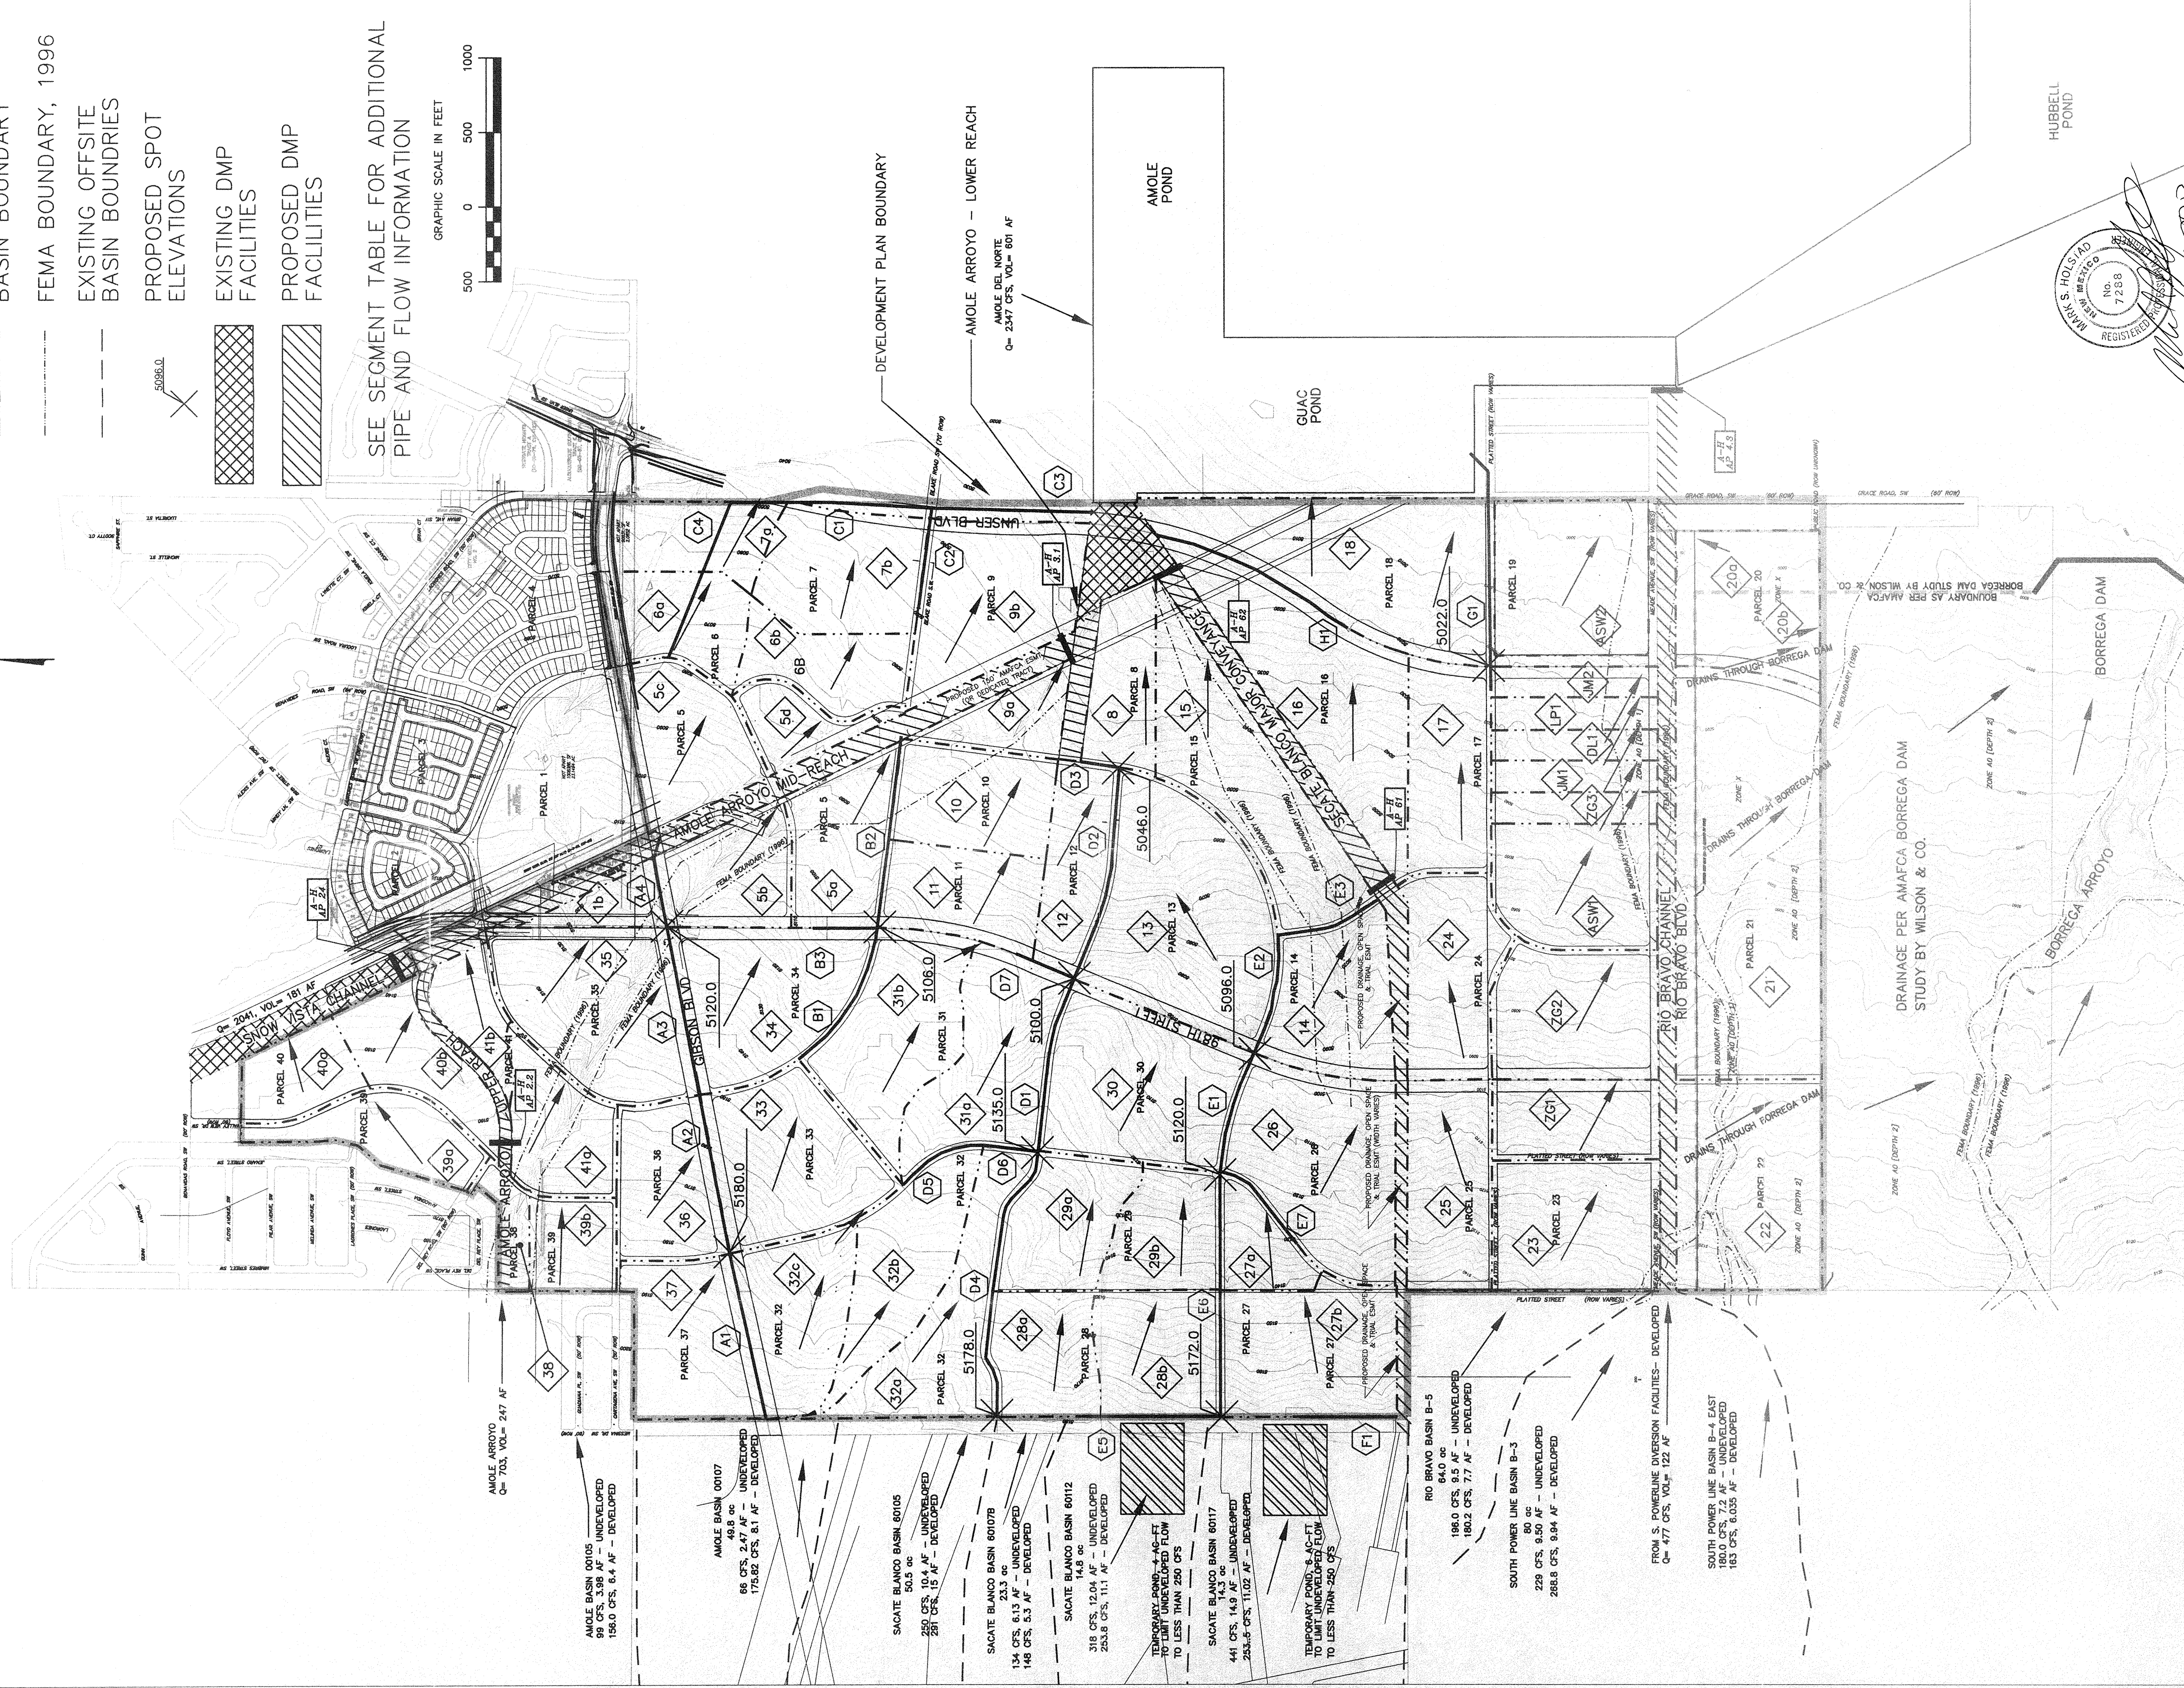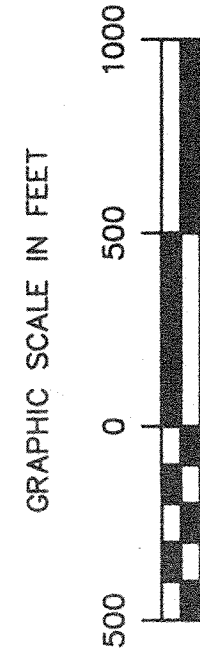

- NOTES:
- 1) OFFSITE DEVELOPED FLOWS ASSUME DEVELOPMENT AND CONSTRUCTION OF PROPOSED SOUTH POWER LINE DIVERSION CHANNEL DETENTION FACILITIES PER THE AMOLE-HUBBELL DMP. OFFSITE EXISTING FLOWS ASSUME EXISTING UPSTREAM CONDITIONS WITHOUT THE SOUTH POWER LINE DIVERSION CHANNEL DETENTION FACILITIES.
 - 2) FACILITIES ARE SHOWN AS PROPOSED WHERE UPGRADES ARE PROPOSED FOR EXISTING FACILITIES, I.E. A PORTION OF THE AMOLE ARROYO MID-REACH, THE SACATE BLANCO DOWNSTREAM OF A-H AP61, AND THE AMOLE ARROYO LOWER REACH.

RIO BRAVO SECTOR DEVELOPMENT
PLAN
DRAINAGE MASTERPLAN
EXHIBIT
PREPARED BY
JRS GREINER WOODWARD CLYDE