


RIO BRAVO


SECTOR DEVELOPMENT PLAN

ALBUQUERQUE, NEW MEXICO

PLATE THREE EXISTING & PLANNED UTILITIES

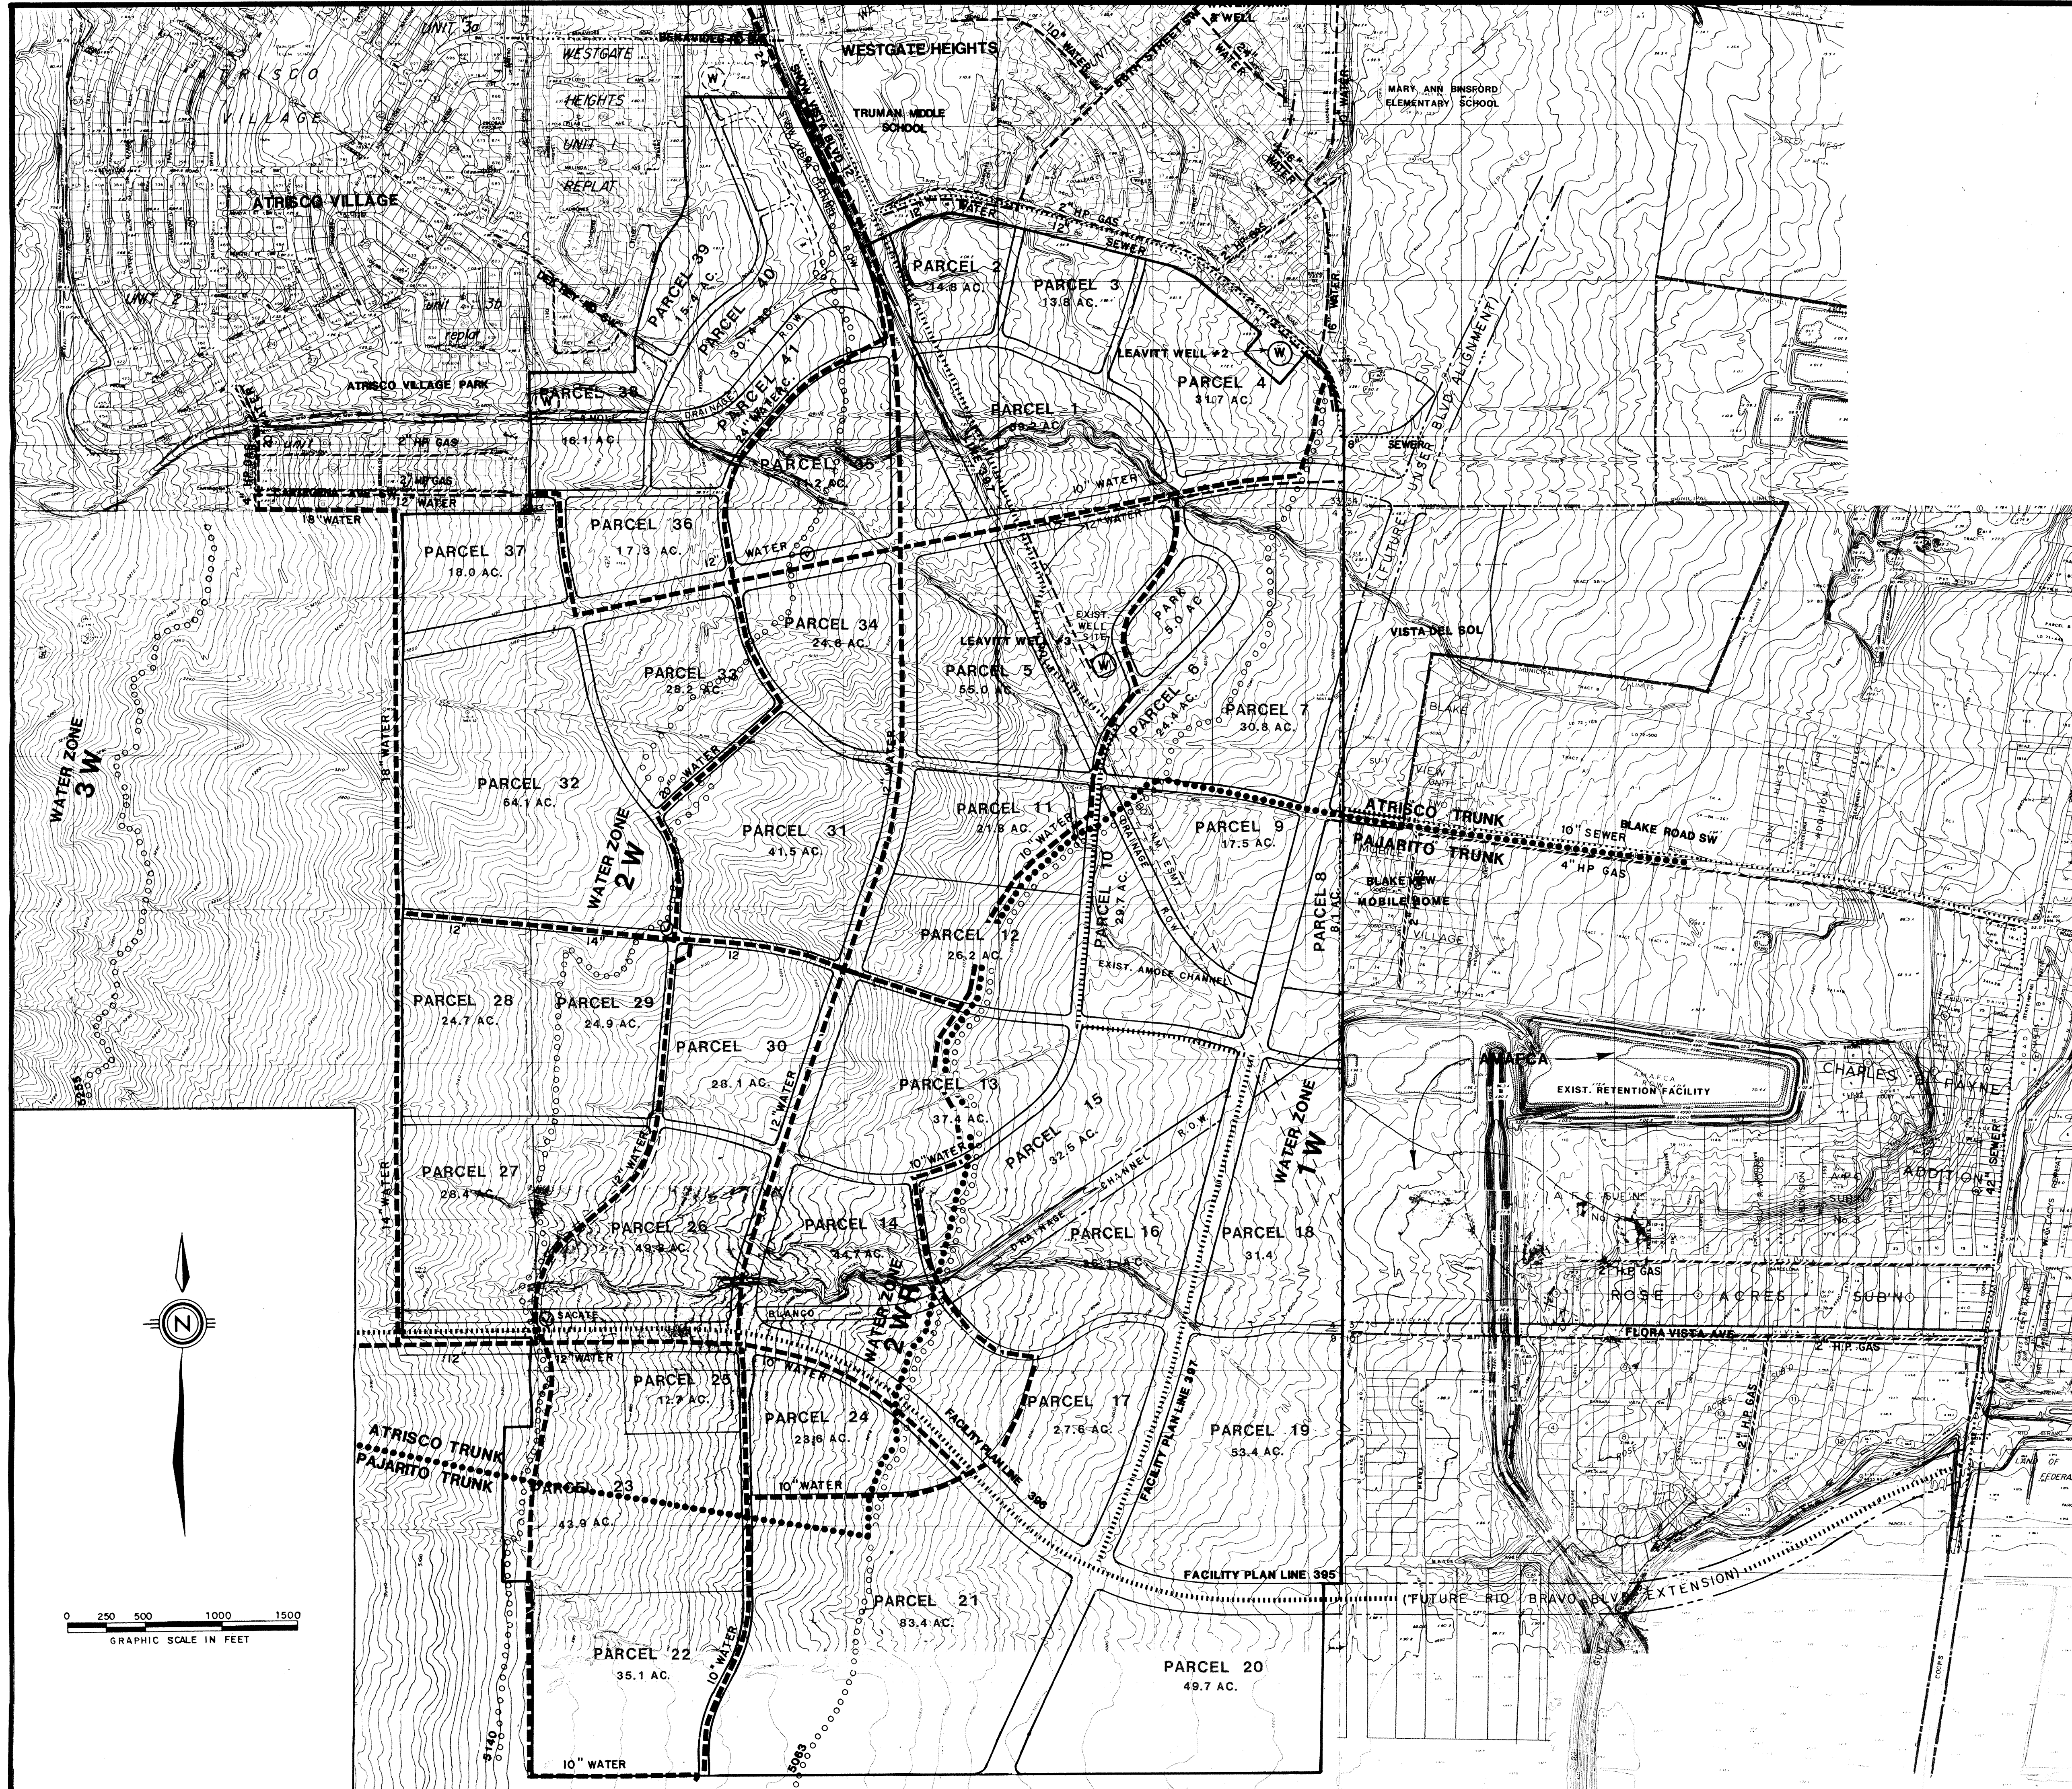

- 5063 ○○○○○○ WATER ZONE BOUNDARY
- EXISTING WATER
- PROPOSED WATER
- EXISTING SEWER
- PROPOSED SEWER
- EXISTING GAS
- PROPOSED GAS
- TRUNK ZONE
- ⊙ EXISTING WELL SITE
- ⊙ PROPOSED WELL SITE
- ⊙ PRESSURE RELIEF VALVE

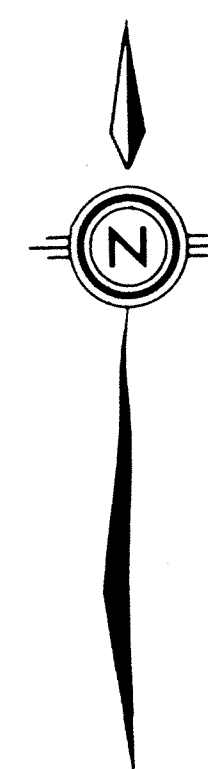

0 250 500 1000 1500
GRAPHIC SCALE IN FEET

Prepared by Community Sciences Corporation
P. O. Box 1328
Corrales, New Mexico 87048
(505) 897-0000