

RIO BRAVO


SECTOR DEVELOPMENT PLAN

ALBUQUERQUE, NEW MEXICO

PLATE FOUR DRAINAGE MANAGEMENT

LEGEND

- 36" SD— STORM DRAIN
- ⊕ WATER BLOCK
- DIRECTION OF FLOW
- SUB-BASIN BOUNDARY

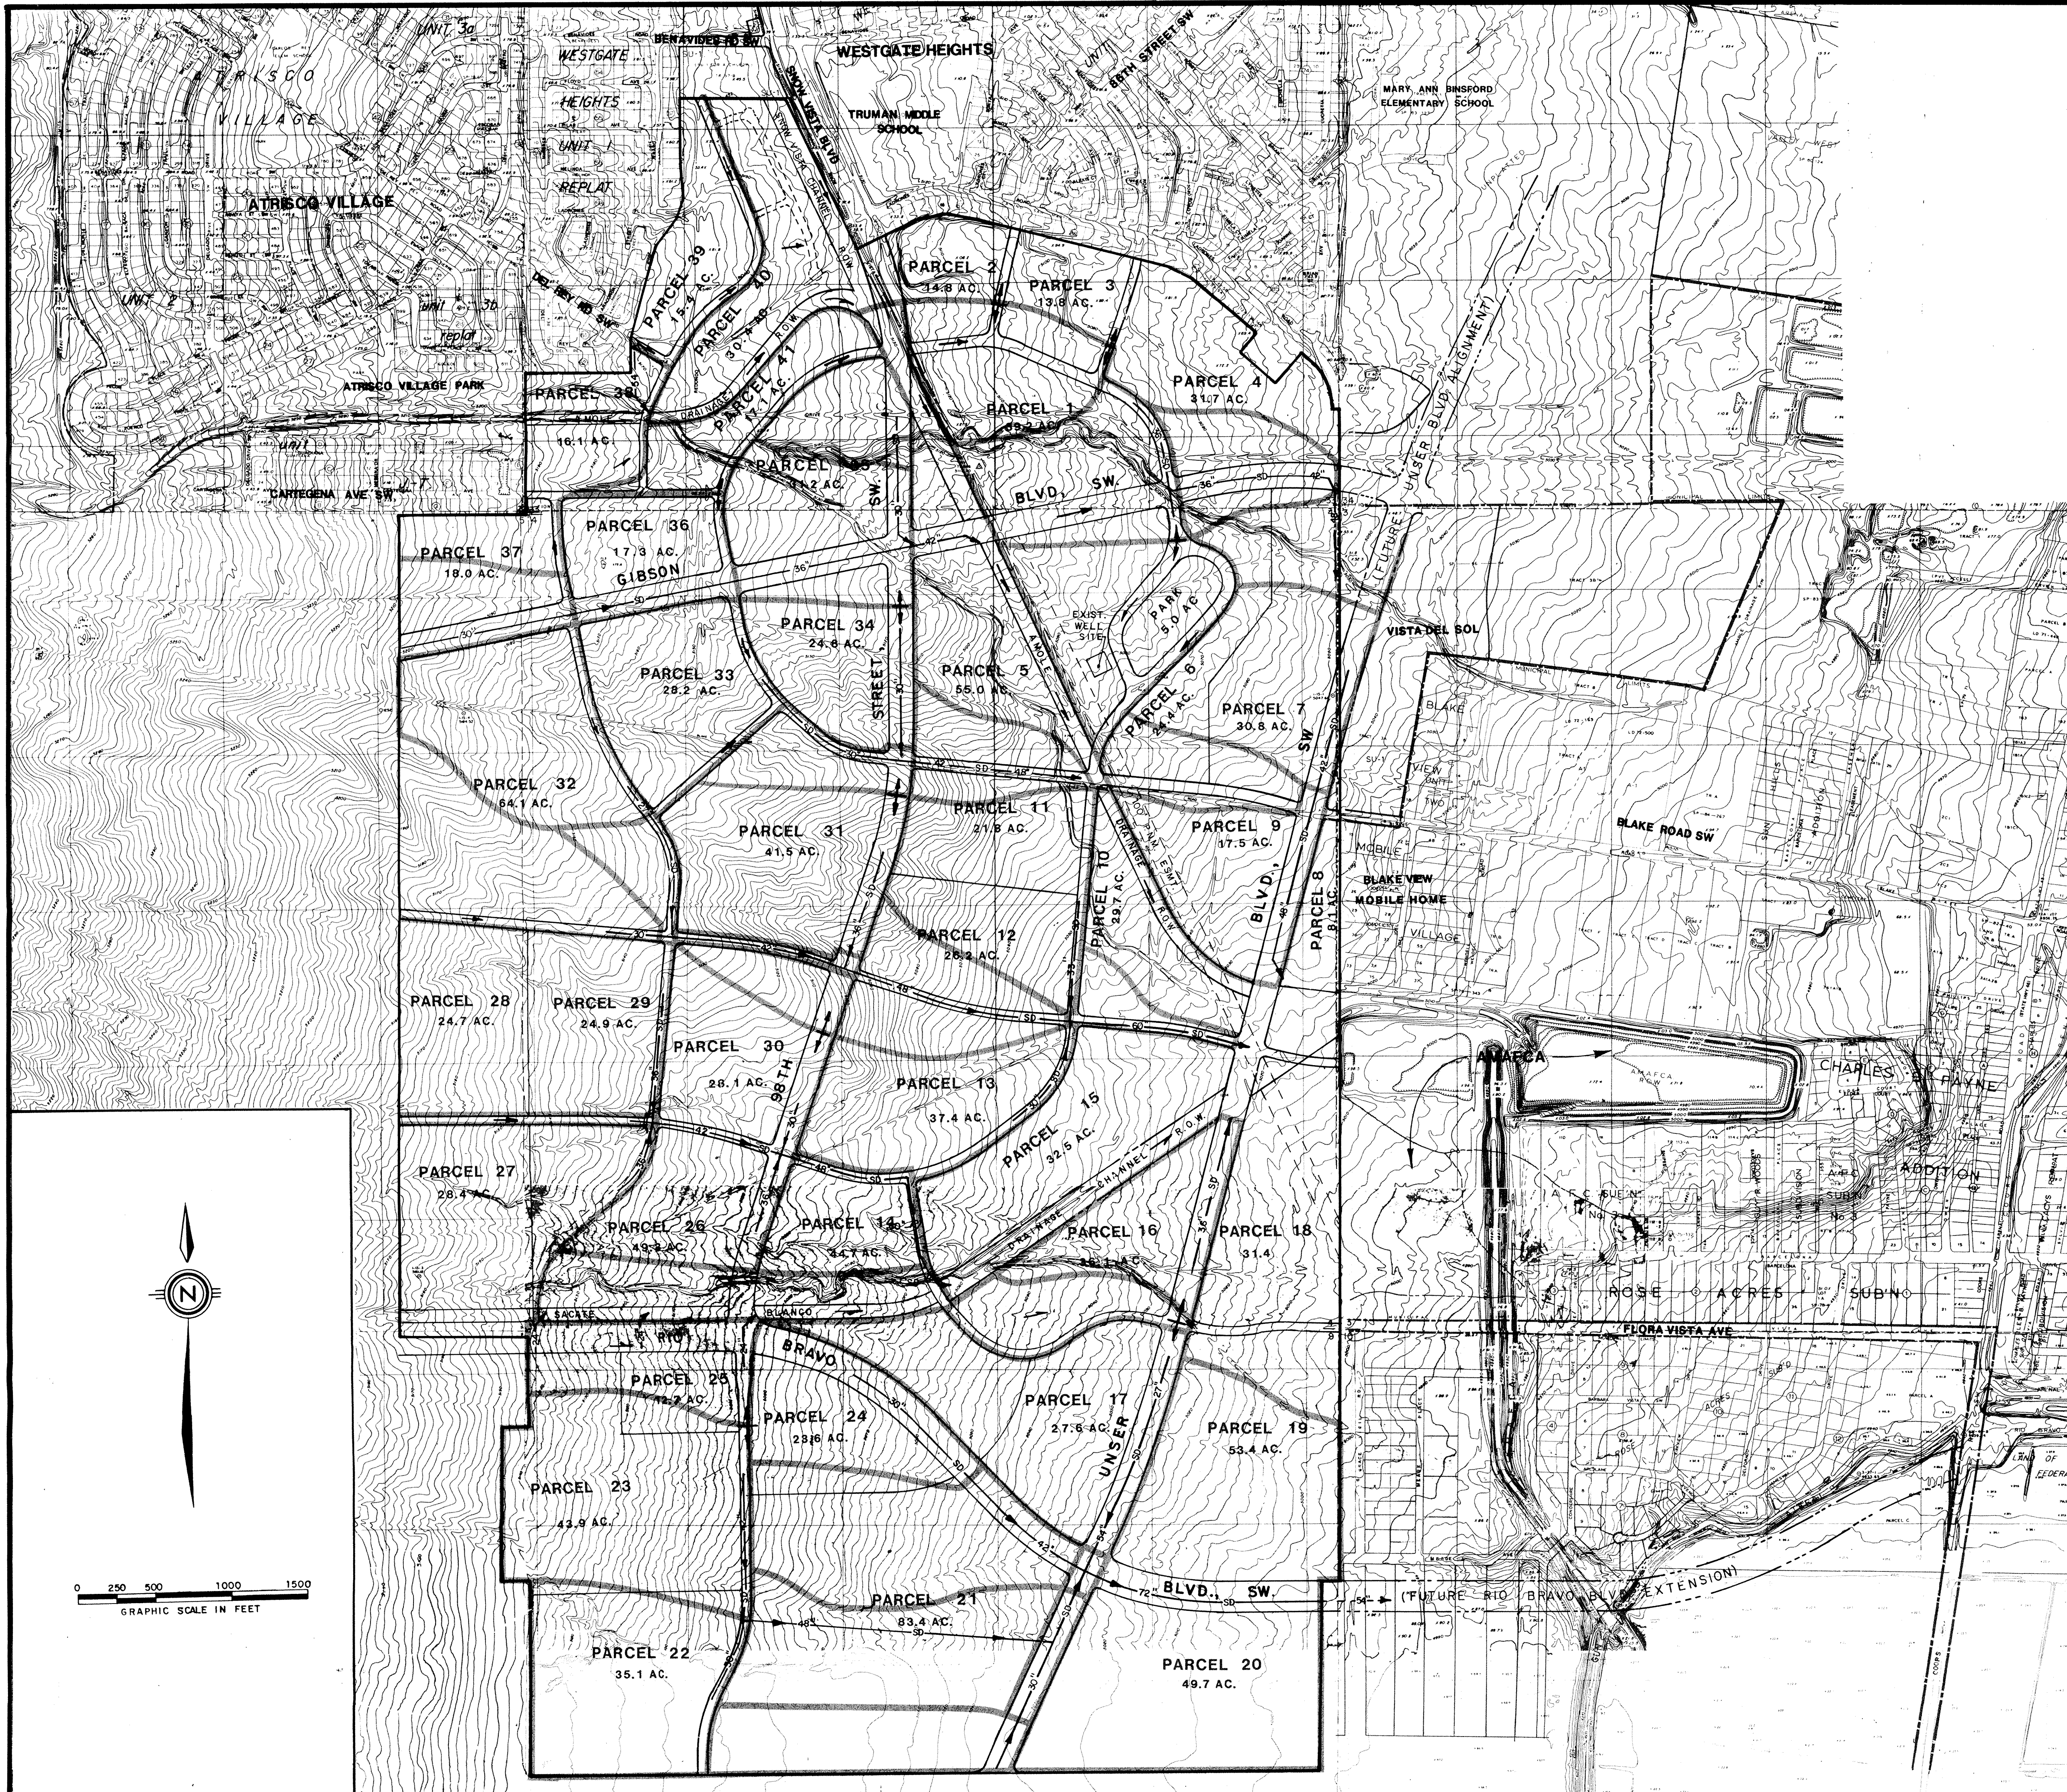

Prepared by Community Sciences Corporation
P. O. Box 1328
Corrales, New Mexico 87048
(505) 897-0000