


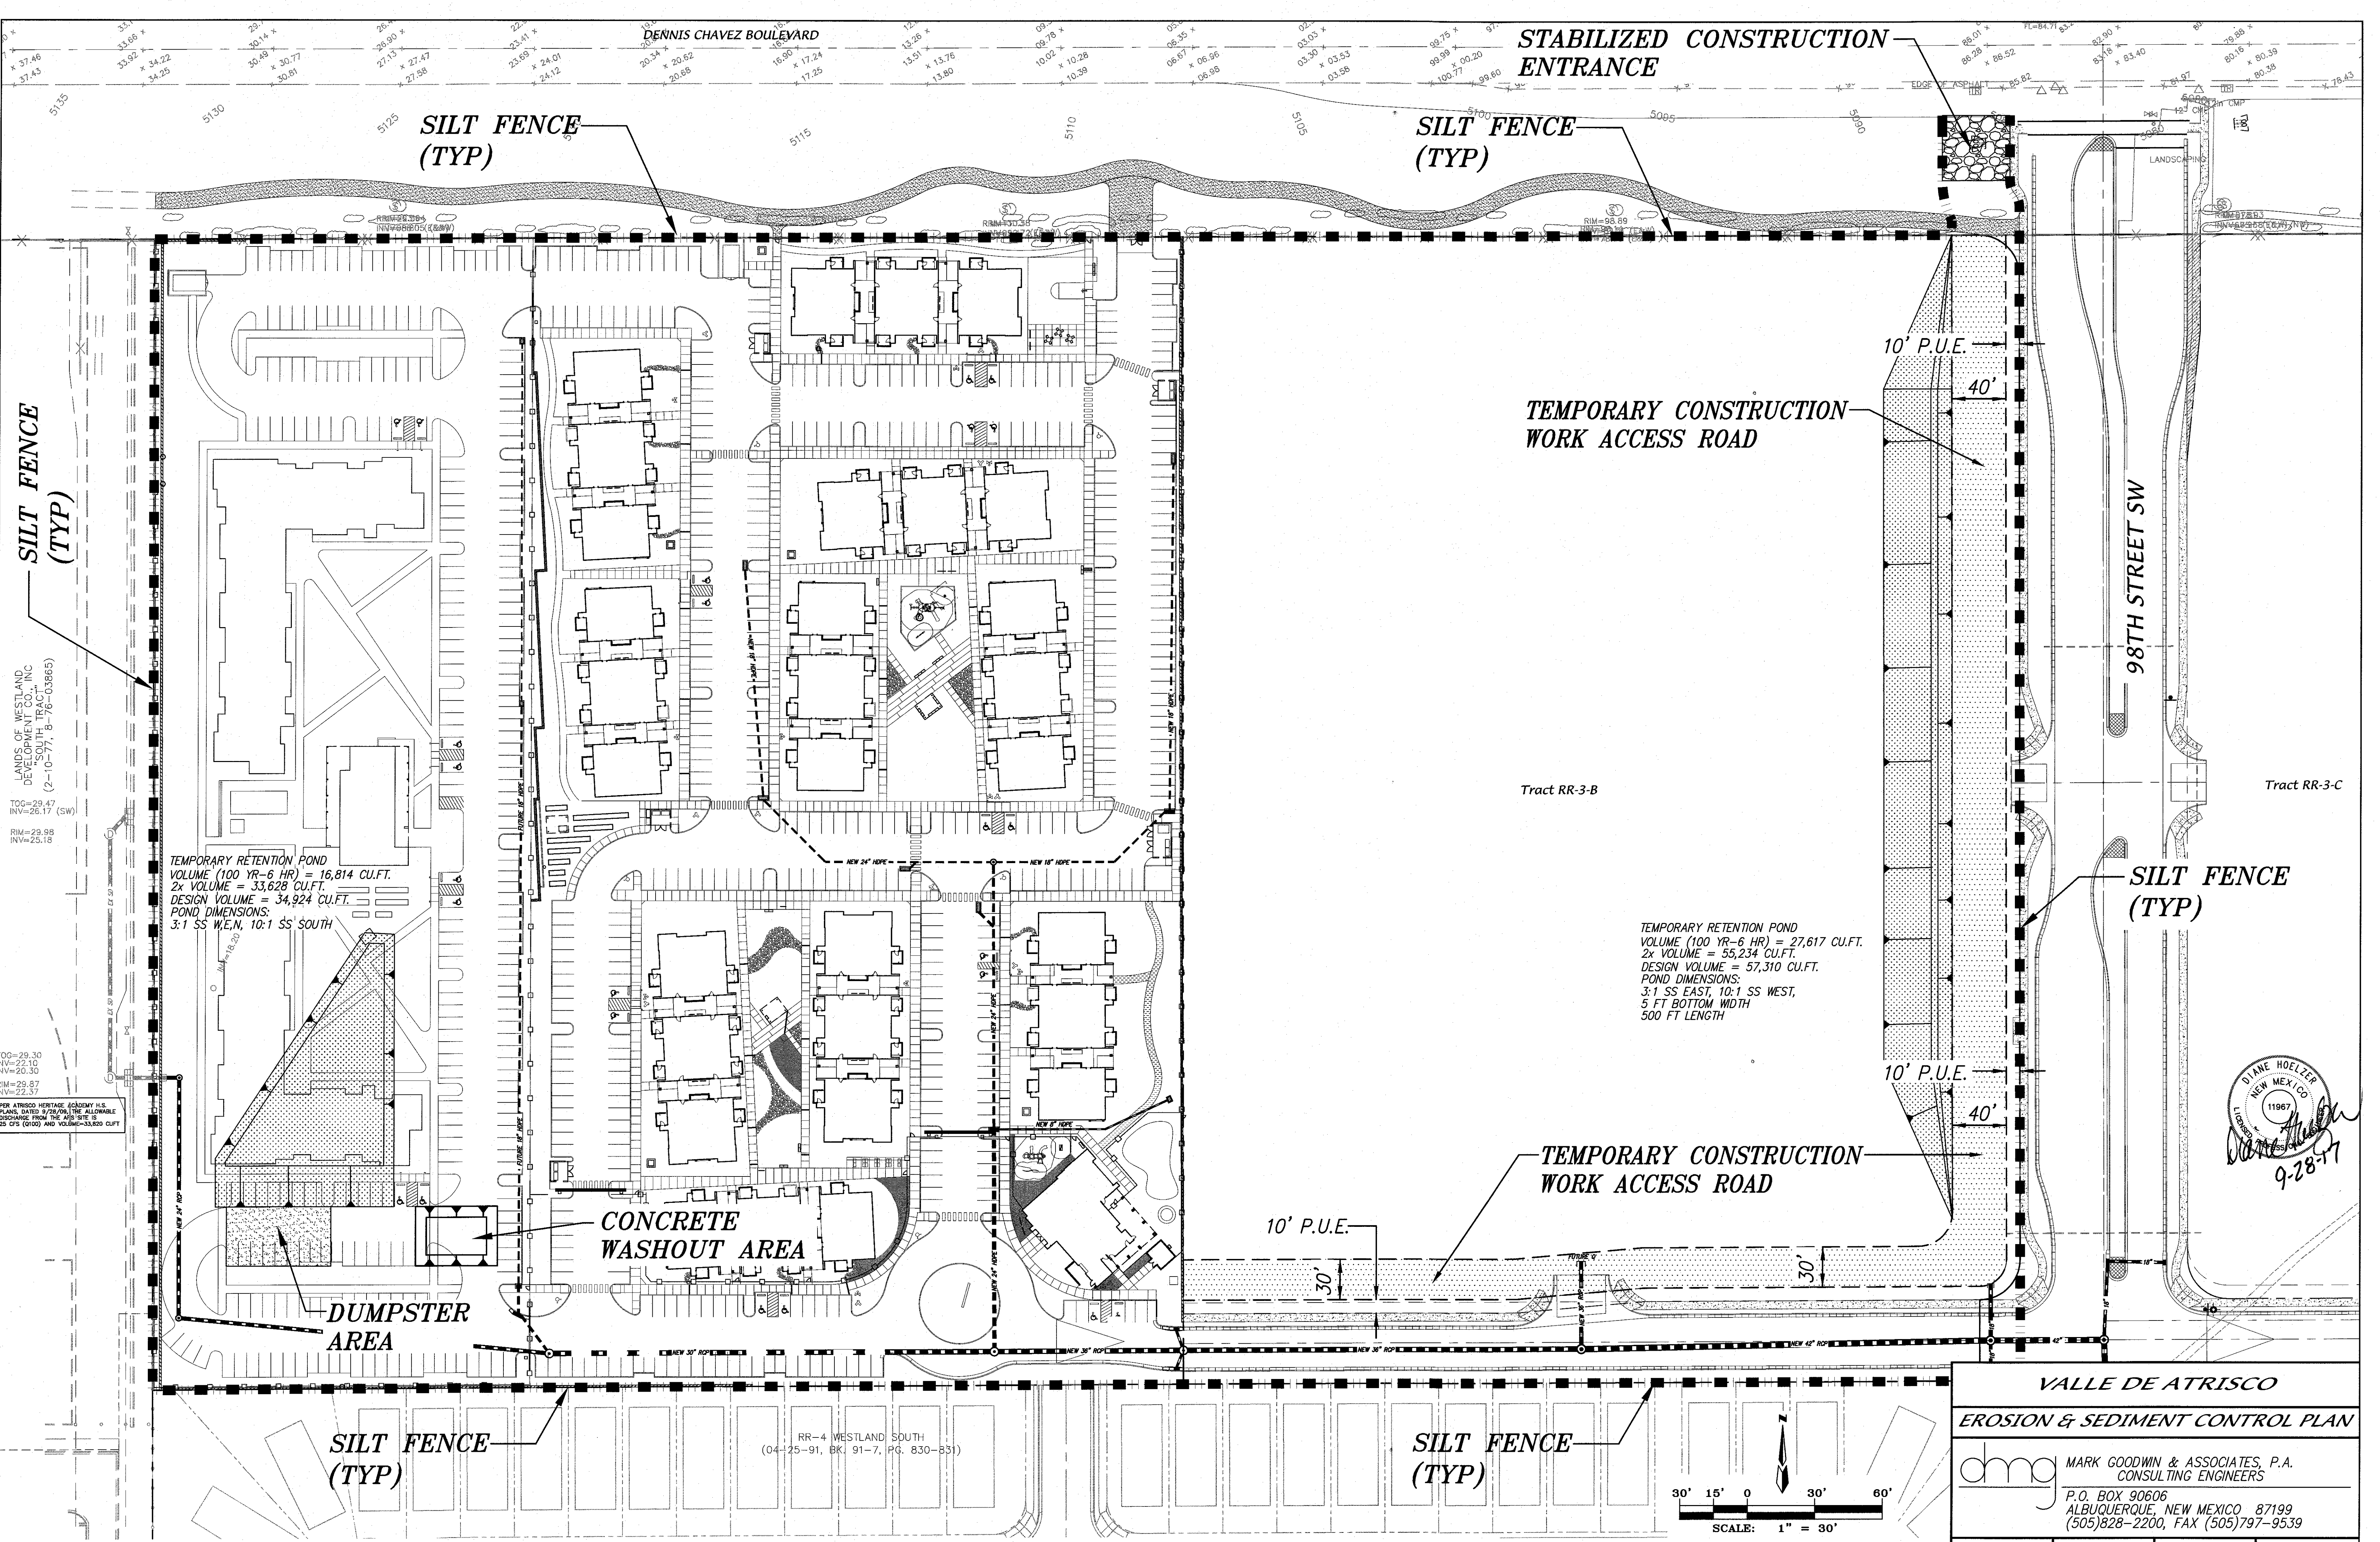

LANDS OF WESTLAND
DEVELOPMENT, INC.
2-10-77, B-76-03865

TOG=29.47
INV=26.17 (SW)
RIM=29.95
INV=25.15

TEMPORARY RETENTION POND
VOLUME (100 YR-6 HR) = 16,814 CU.FT.
2x VOLUME = 33,628 CU.FT.
DESIGN VOLUME = 34,924 CU.FT.
POND DIMENSIONS:
3:1 SS W.E.N, 10:1 SS SOUTH


TEMPORARY RETENTION POND
VOLUME (100 YR-6 HR) = 27,617 CU.FT.
2x VOLUME = 55,234 CU.FT.
DESIGN VOLUME = 57,310 CU.FT.
POND DIMENSIONS:
3:1 SS EAST, 10:1 SS WEST,
5 FT BOTTOM WIDTH
500 FT LENGTH


DYNE HOELTER
NEW MEXICO
11967
9-28-17

VALLE DE ATRISCO
EROSION & SEDIMENT CONTROL PLAN

dmg MARK GOODWIN & ASSOCIATES, P.A.
CONSULTING ENGINEERS
P.O. BOX 90606
ALBUQUERQUE, NEW MEXICO 87199
(505)828-2200, FAX (505)797-9539

Designed: DER	Drawn: DER	Checked: DMG	Sheet 1 of 2
Scale: 1" = 50'	Date: 9/27/17	Job: A17005	

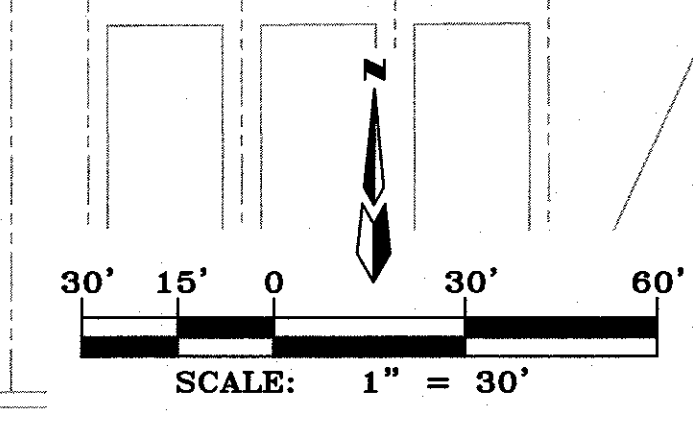

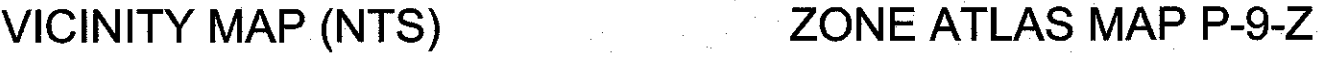

1. WHEN DOING WORK IN THE CITY ROW (SIDEWALK, DRIVE PADS, UTILITIES, etc...) PREVENT DIRT FROM GETTING INTO THE STREET. IF DIRT IS PRESENT IN THE STREET, THE STREET SHOULD BE SWEEPED EVERY FEW DAYS OR THE SAME DAY IF RAIN IS IMMINENT. ANY TEMPORARY DIRT PILE SHALL BE PLACED ON THE UPSTREAM SIDE OF THE TRENCH.
2. ALL SOIL DISTURBED DURING UTILITY TRENCHING SHOULD BE PLACED ON THE UPSTREAM SIDE OF THE STREET CUT AND THE AREA SWEEPED AFTER THE WORK IS COMPLETED.

PERIMETER WALL OR SILT FENCE
(TYPICAL)

CONCRETE WASHOUT AREA

COMPACTED CONSTRUCTION
ENTRANCE

DUMPSTER AREA

TEMPORARY CONSTRUCTION
ACCESS ROAD

