


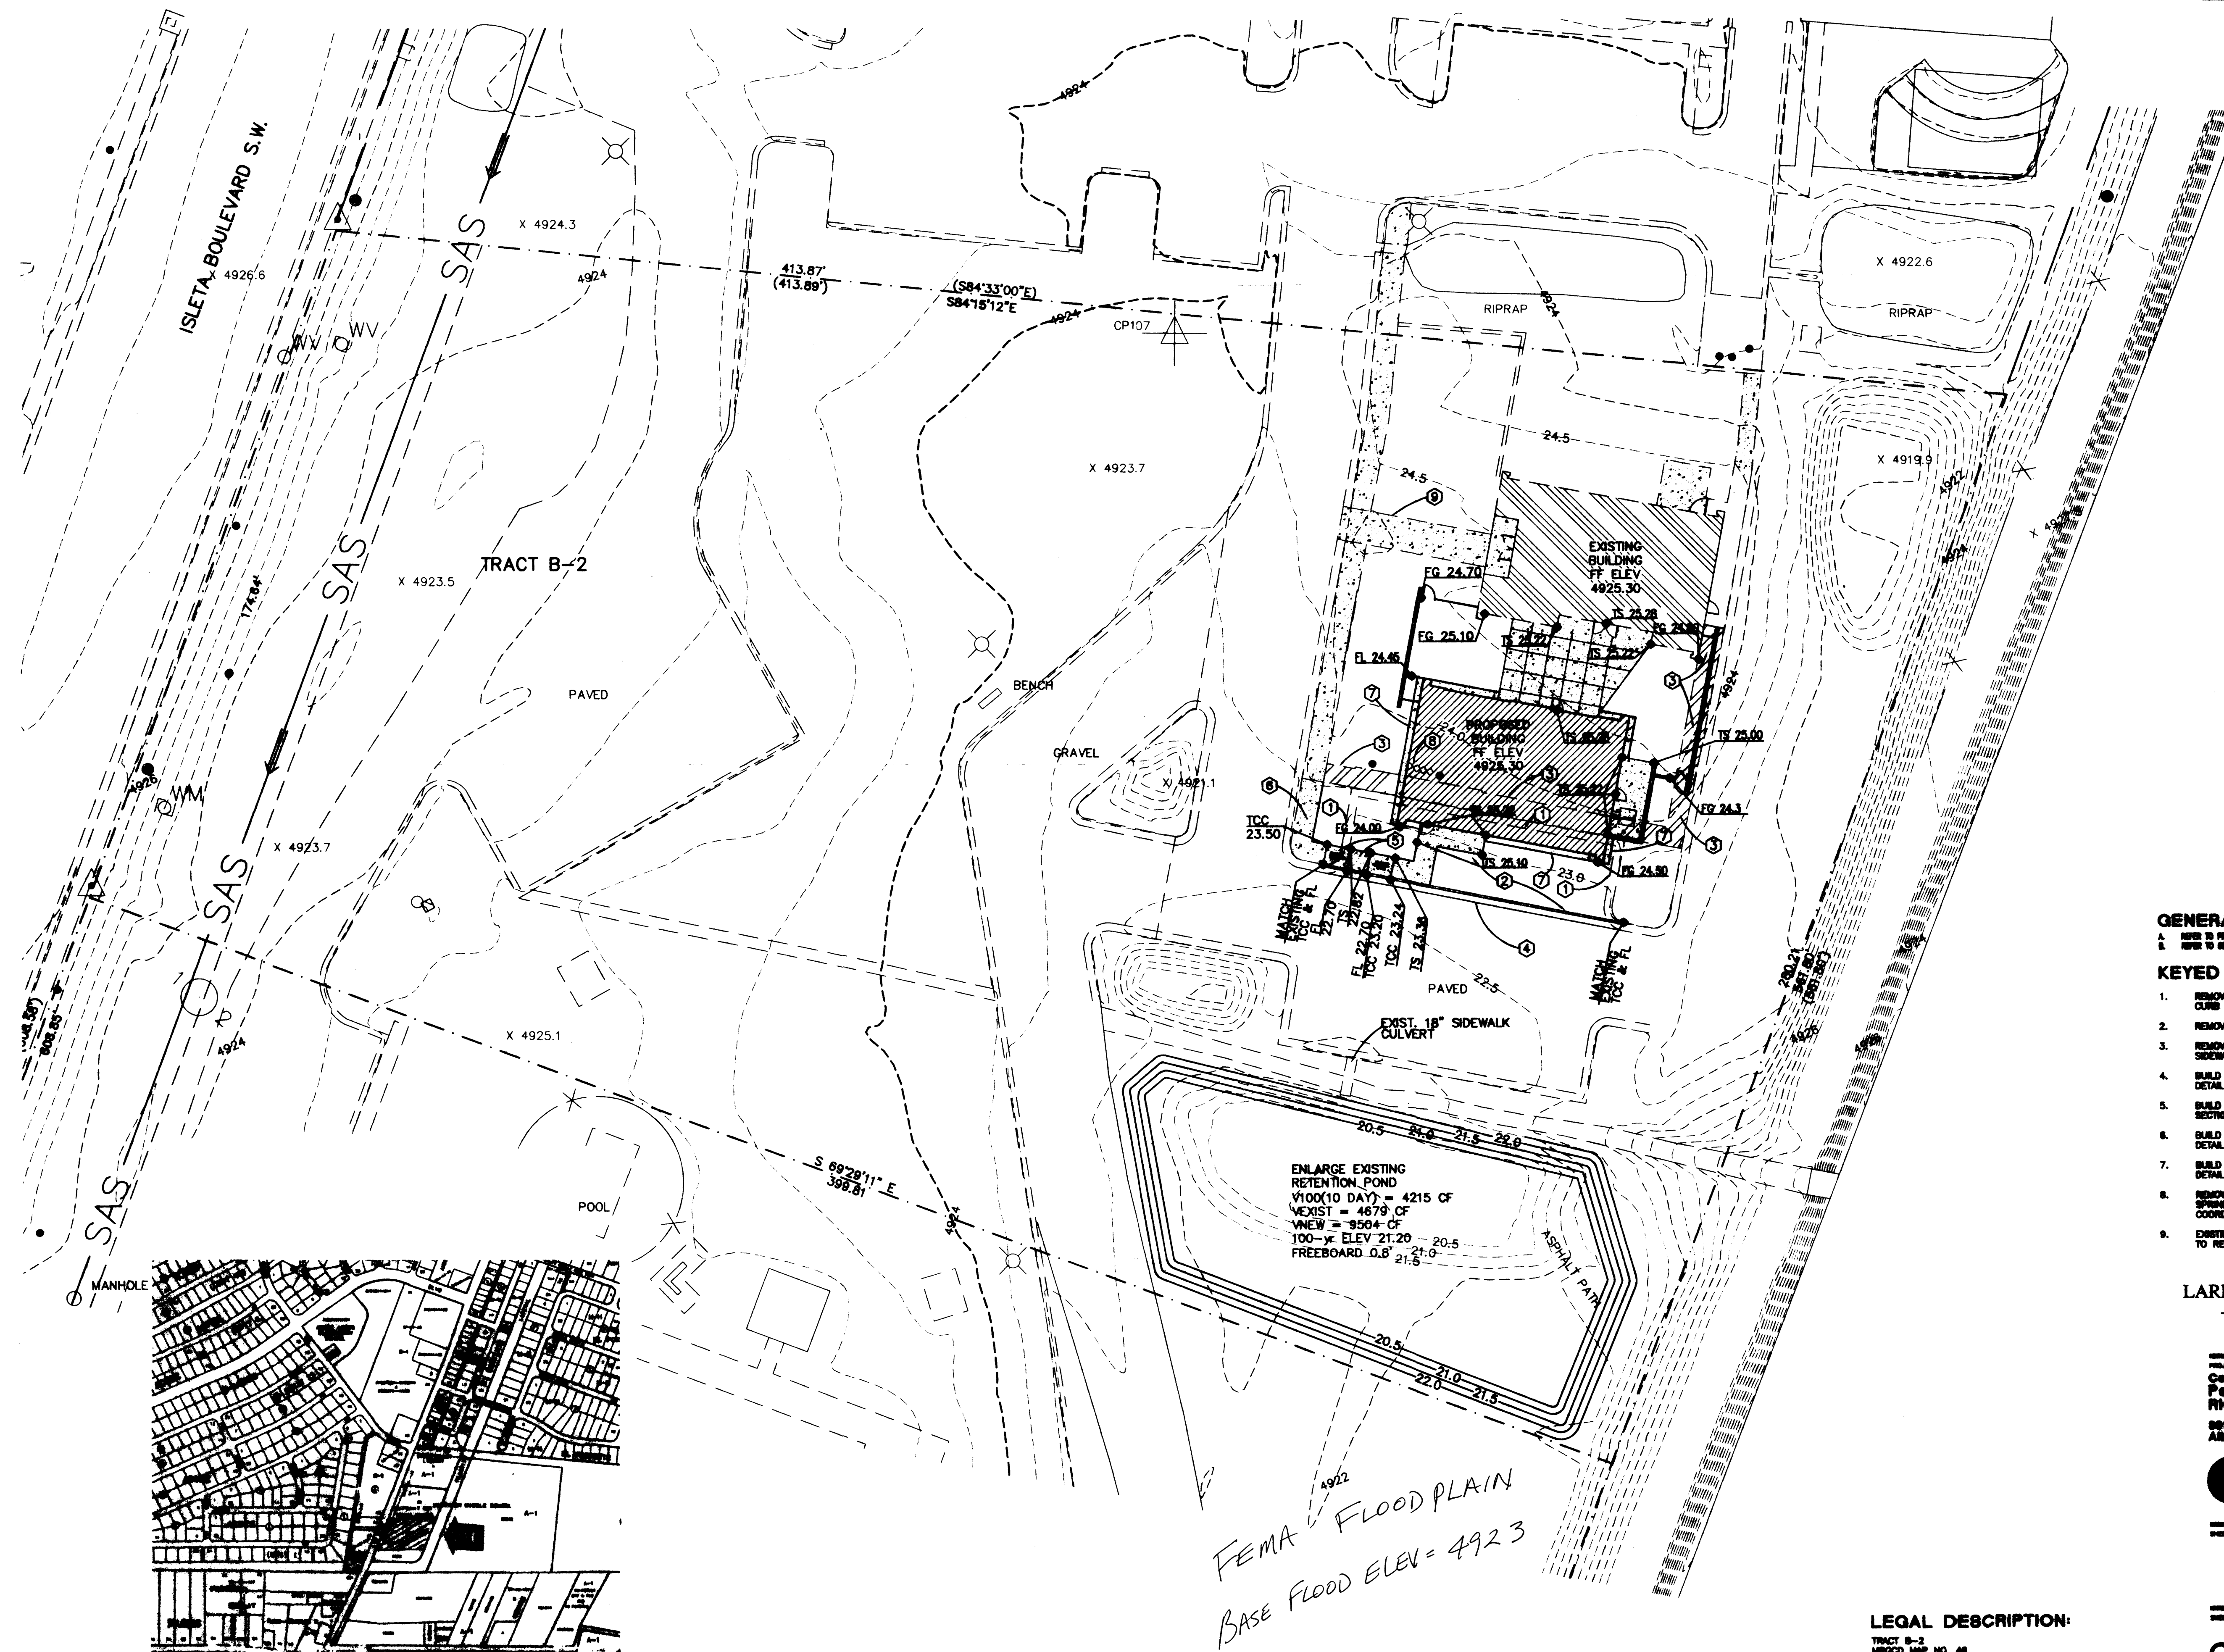

GENERAL NOTES

- A. REFER TO PROJECT AGREEMENT, SHEET 001 FOR GENERAL NOTES.
B. REFER TO GENERAL NOTES SHEET 001.

KEYED NOTES

1. REMOVE AND DISPOSE OF EXISTING CONCRETE CURB AND GUTTER.
2. REMOVE AND DISPOSE OF EXISTING PAVEMENT.
3. REMOVE AND DISPOSE OF EXISTING CONCRETE SIDEWALK.
4. BUILD CONCRETE CURB AND GUTTER PER DETAIL 9/001.1.
5. BUILD NEW CONCRETE HANDICAP RAMP, SECTION PER DETAIL 9/001.1, 5' WIDE.
6. BUILD NEW 5' WIDE CONCRETE SIDEWALK PER DETAIL 13/001.1.
7. BUILD NEW CONCRETE MOW STRIP PER DETAIL 9/001.1.
8. REMOVE AND RELOCATE LAMP STANDS, SPRAWLER CONTROLS AND LAMP. COORDINATE WITH PARKS & RECREATION.
9. EXISTING SIDEWALK AND HANDICAP RAMP TO REMAIN.

LARRY READ & ASSOCIATES

Civil Engineers
12836-B Camino Blvd., N.E.
Albuquerque, New Mexico 87112
(505) 257-8421

PROJECT
County of Bernalillo
Parks and Recreation Department
RIO BRAVO SENIOR CENTER
8800 Isleta Blvd. S.W.
Albuquerque, New Mexico



SHEET TITLE

SHEET NUMBER

C1.1B

LEGAL DESCRIPTION:

TRACT B-2
WFOED MAP NO. 46

